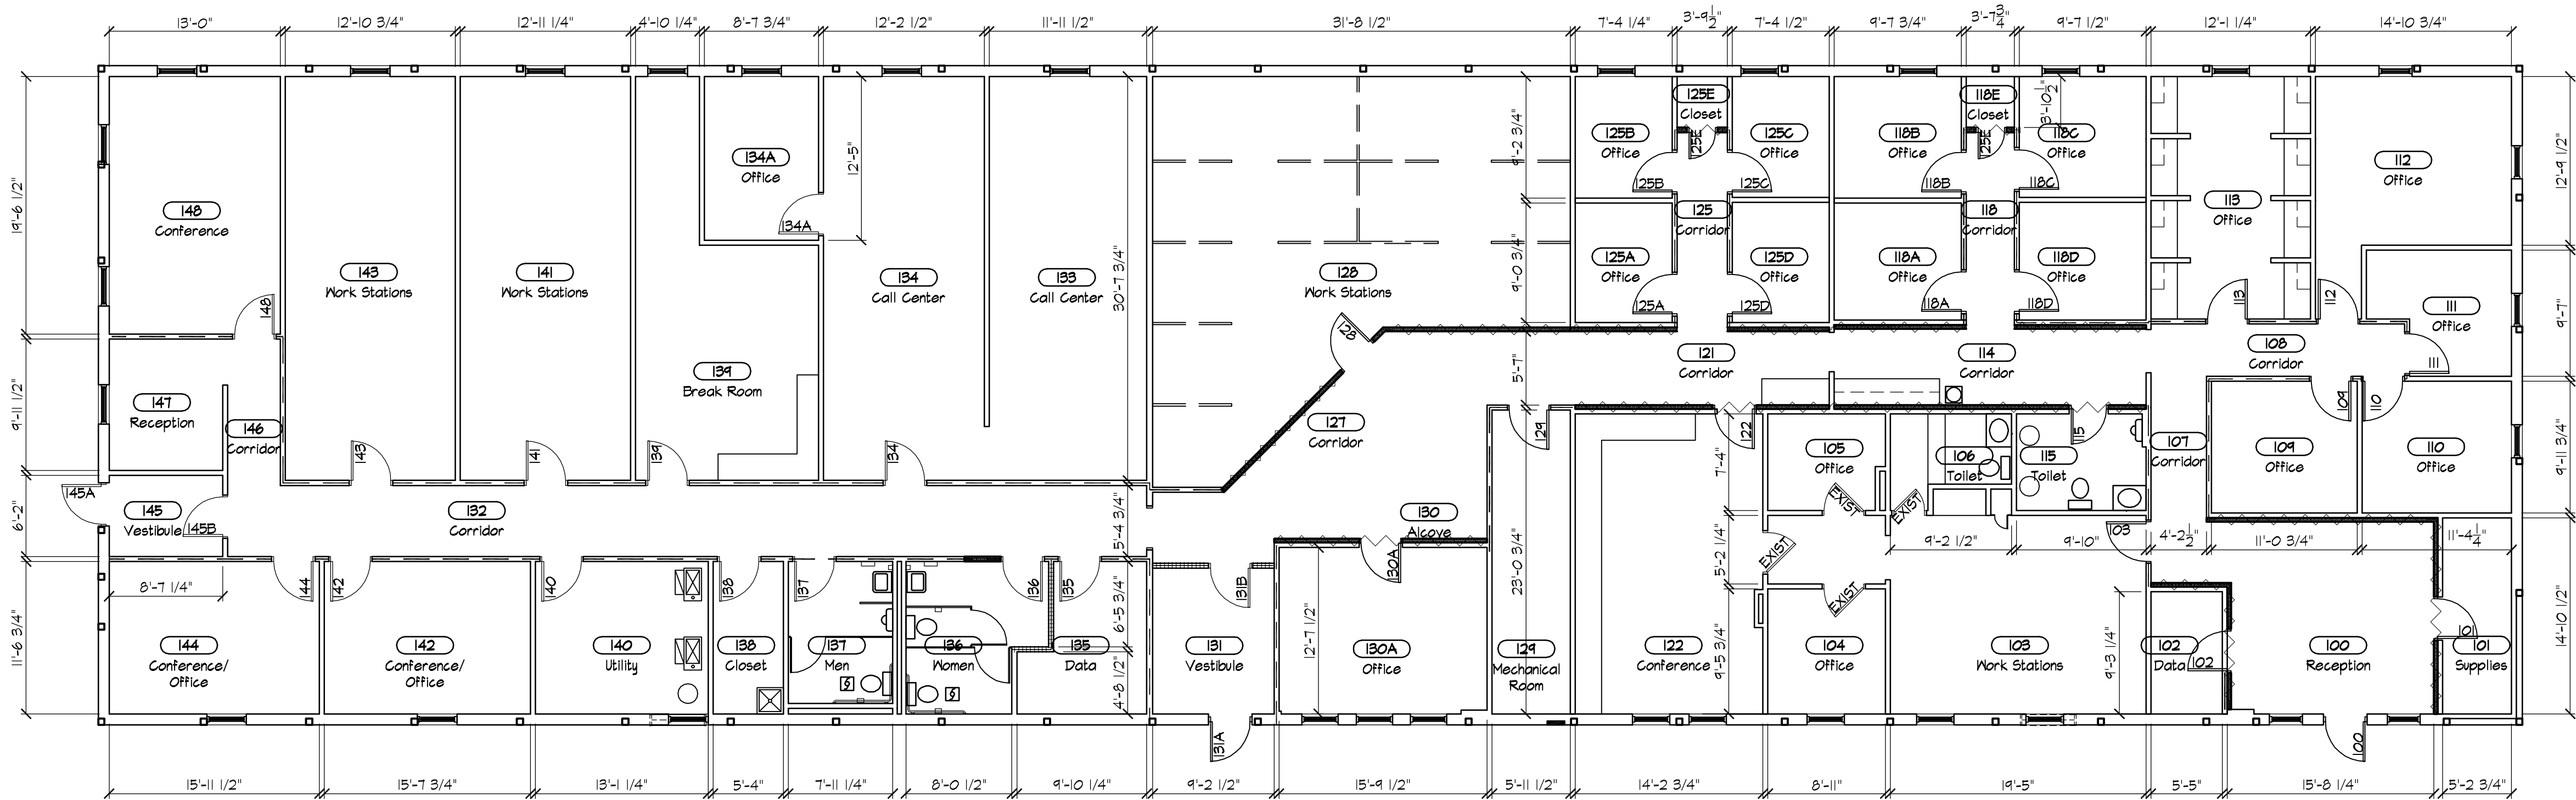


Floor Plan

1/8"=1'-0"

JESTER
JONES
SCHIFER
ARCHITECTS
LTD

Our Marion Office...

355 East Center Street
Suite 200
Marion, Ohio 43302
Phone: (740) 382-8840
Fax: (740) 387-0318
E-mail: marion@jsa.net

Our Columbus Office...

At Quarry Place
6209 Riverside Drive
Suite 200
Dublin, Ohio 43017
Phone: (614) 761-1707
Fax: (614) 761-3996
E-mail: dublin@jsa.net

© 2004 by JESTER JONES SCHIFER ARCHITECTS, LTD.
THIS DRAWING AND SUBJECT MATTER THEREON,
AS WELL AS THE ASSOCIATED SPECIFICATIONS,
CONSTITUTE THE DESIGN AND DEVELOPMENT
WORK OF AND ARE THE PROPRIETARY OF
JESTER JONES SCHIFER ARCHITECTS, LTD.
FOR USE SOLELY WITH RESPECT TO
THIS PROJECT. THESE INSTRUMENTS REMAIN THE
EXCLUSIVE PROPERTY OF JSA, AND SHALL
REMAIN ALL COPYRIGHTS, PATENTS AND
OTHER INTELLECTUAL RIGHTS INCLUDING THE
COPYRIGHT HEREON AND MAY NOT BE USED,
REPRODUCED, COPIED, OR ALTERED IN WHOLE
OR PART FOR ANY PURPOSE OR PROJECT
WITHOUT THE WRITTEN CONSENT OF JSA.

Building #1 Interior Renovations for

GreenKeeper

1798 Marion Cardington Road East

09636.000
9/17/09
DRAWN BY: ars
CHECKED BY: bls
REVISIONS

STATE APPROVED SEAL

A1.01