


620-257-2320


1 NORTH ELEVATION

3/32" = 1'-0"

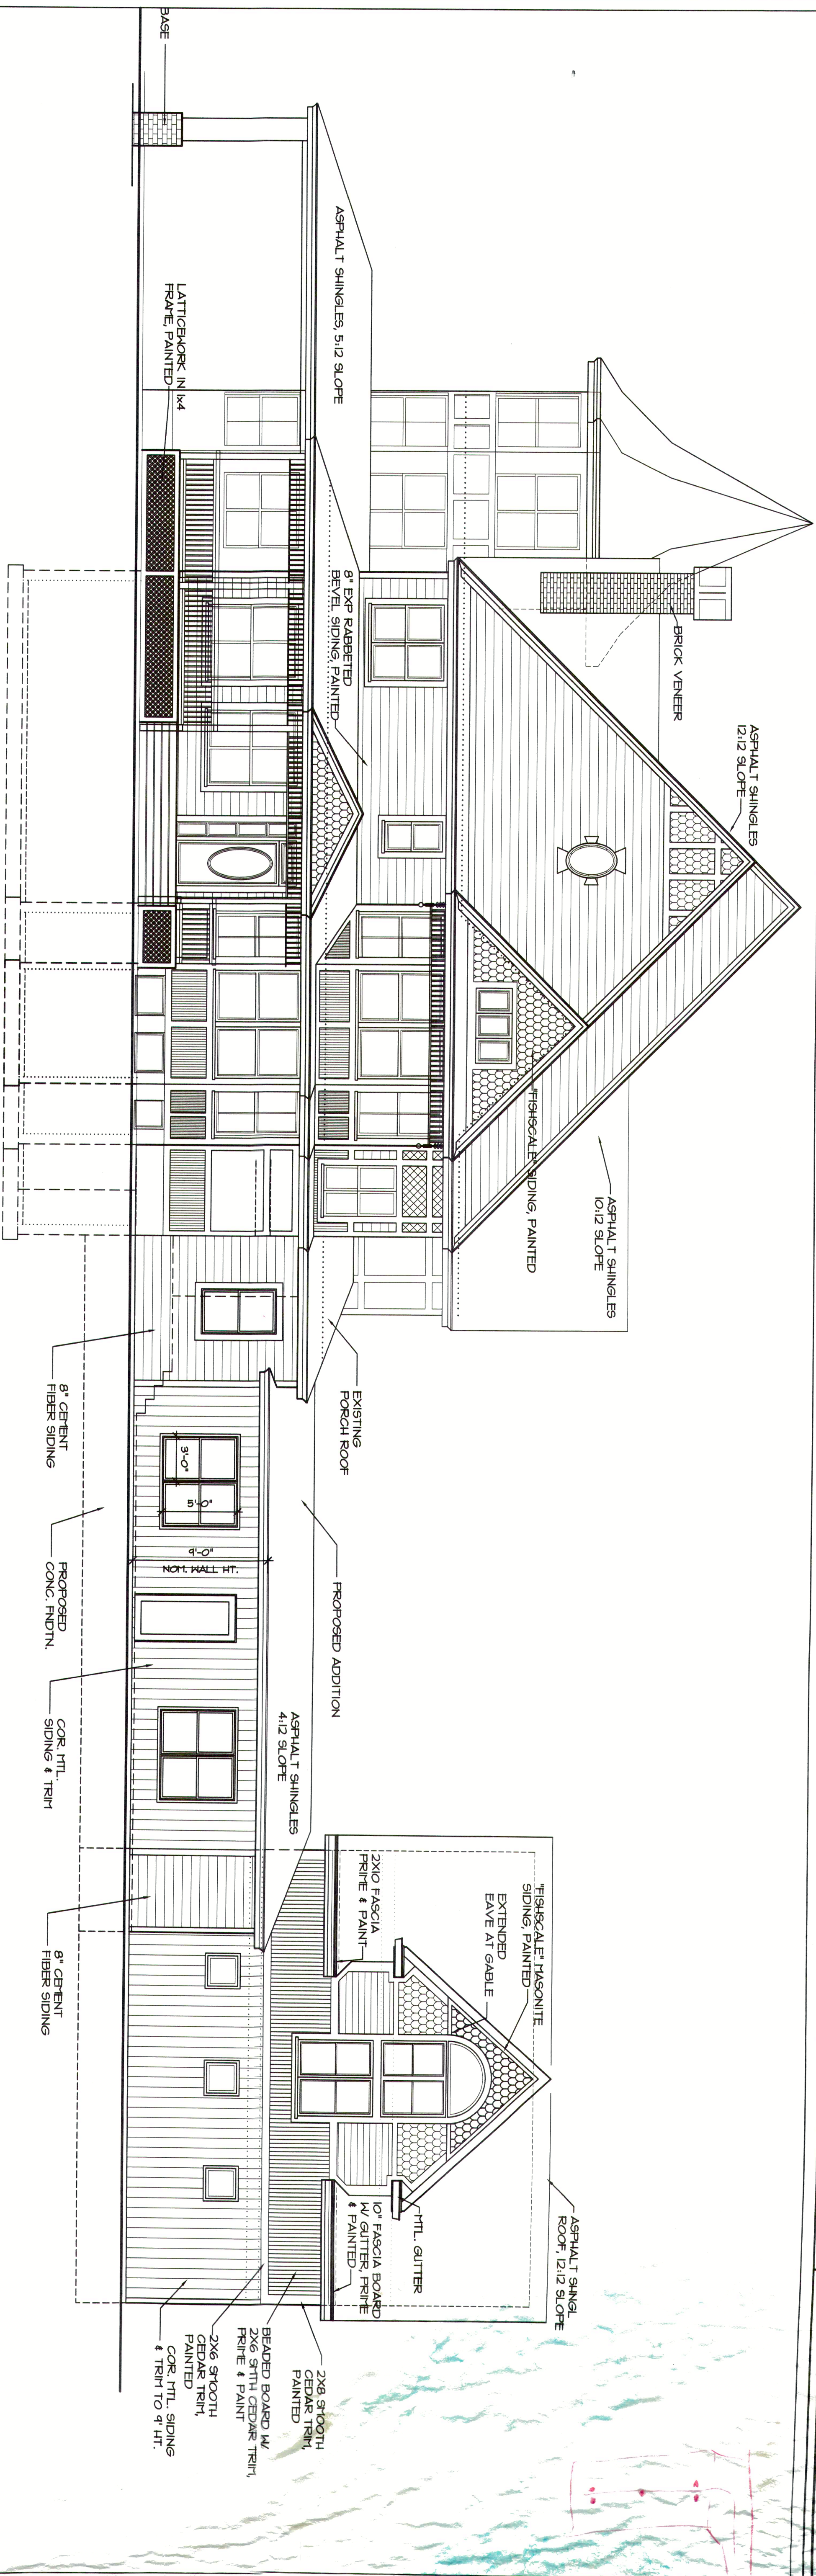

2 SOUTH ELEVATION

3/32" = 1'-0"

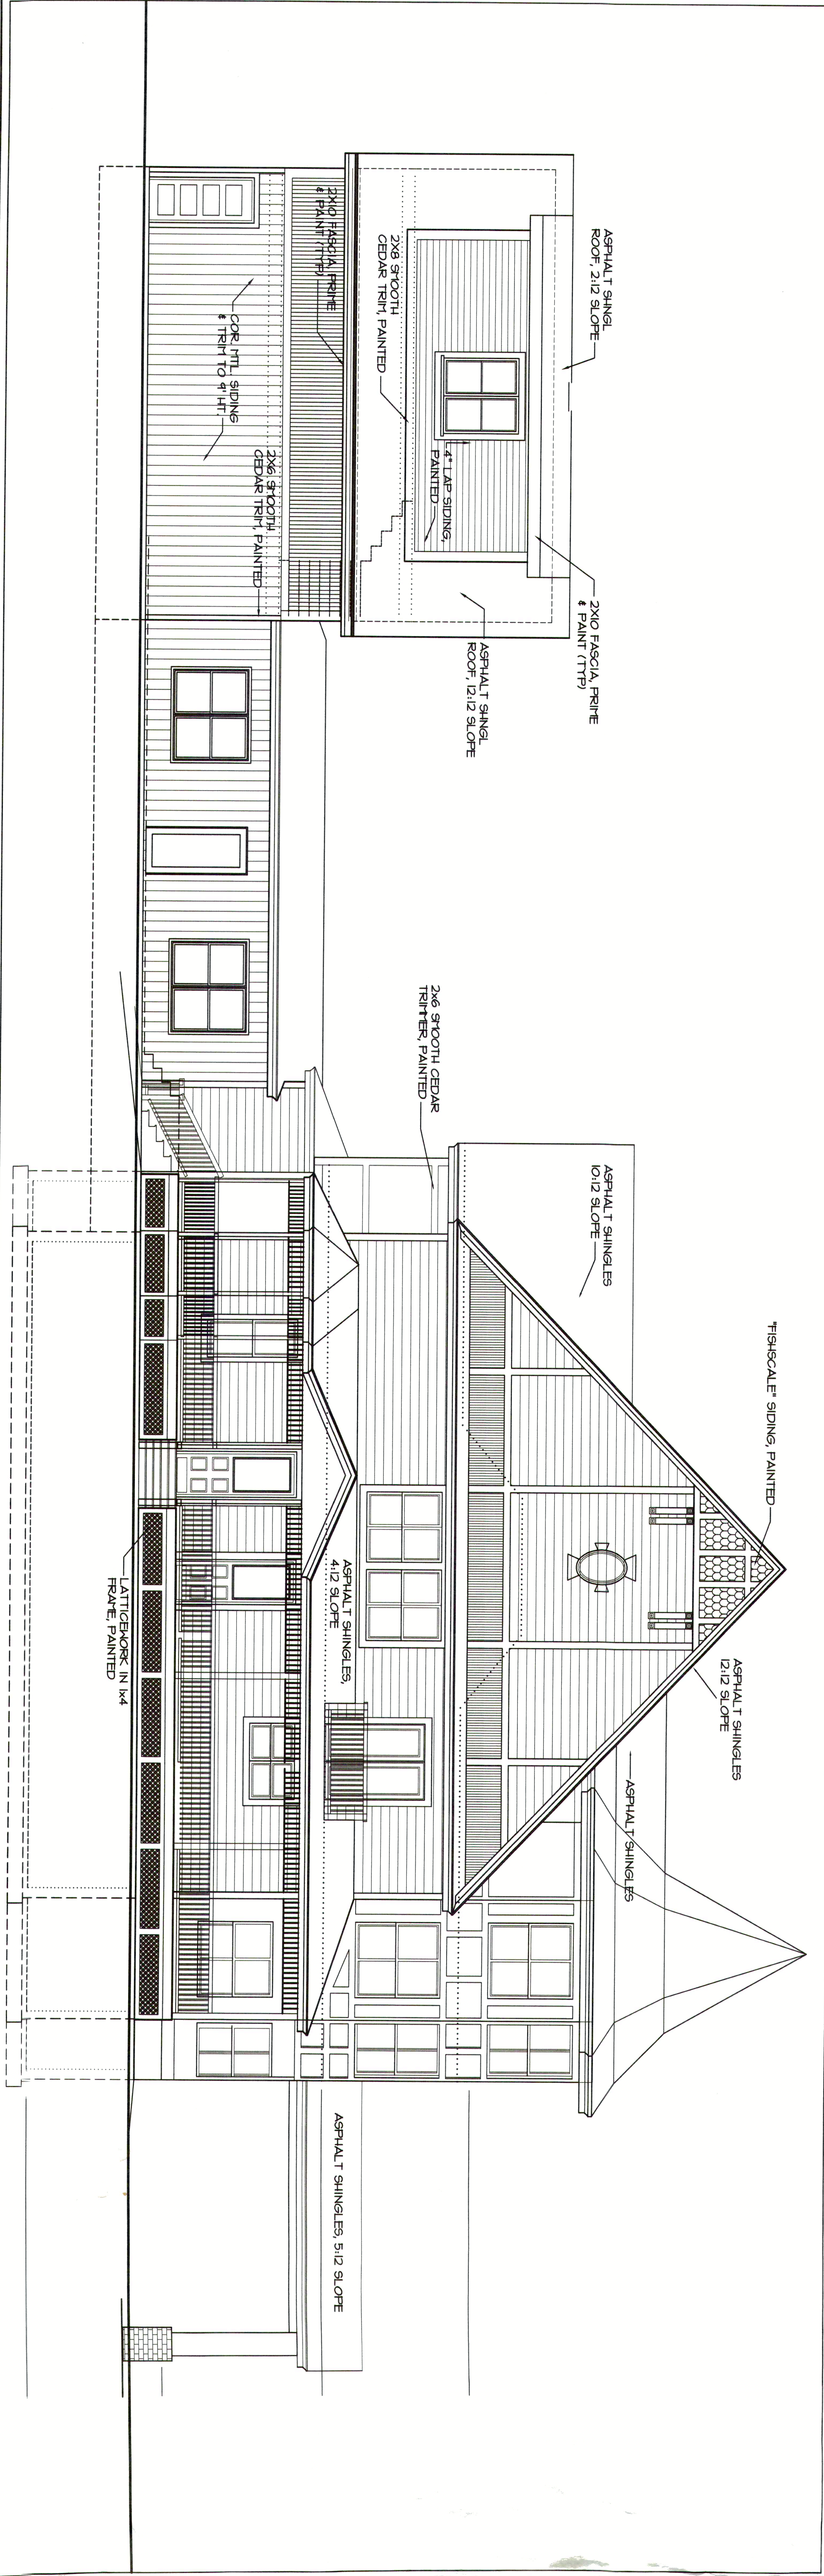

VICTORIAN VERANDA BED & BREAKFAST
1431 N 1900 RD
LAWRENCE, KS 66044

Hernly
ASSOCIATES

920 Massachusetts
Lawrence, Kansas
785 - 749 - 5806
FAX 785 - 749 - 1515

DRAWINGS

Date: 07/25/08
Drawn by:
Checked by:
Revisions:

A2.0