


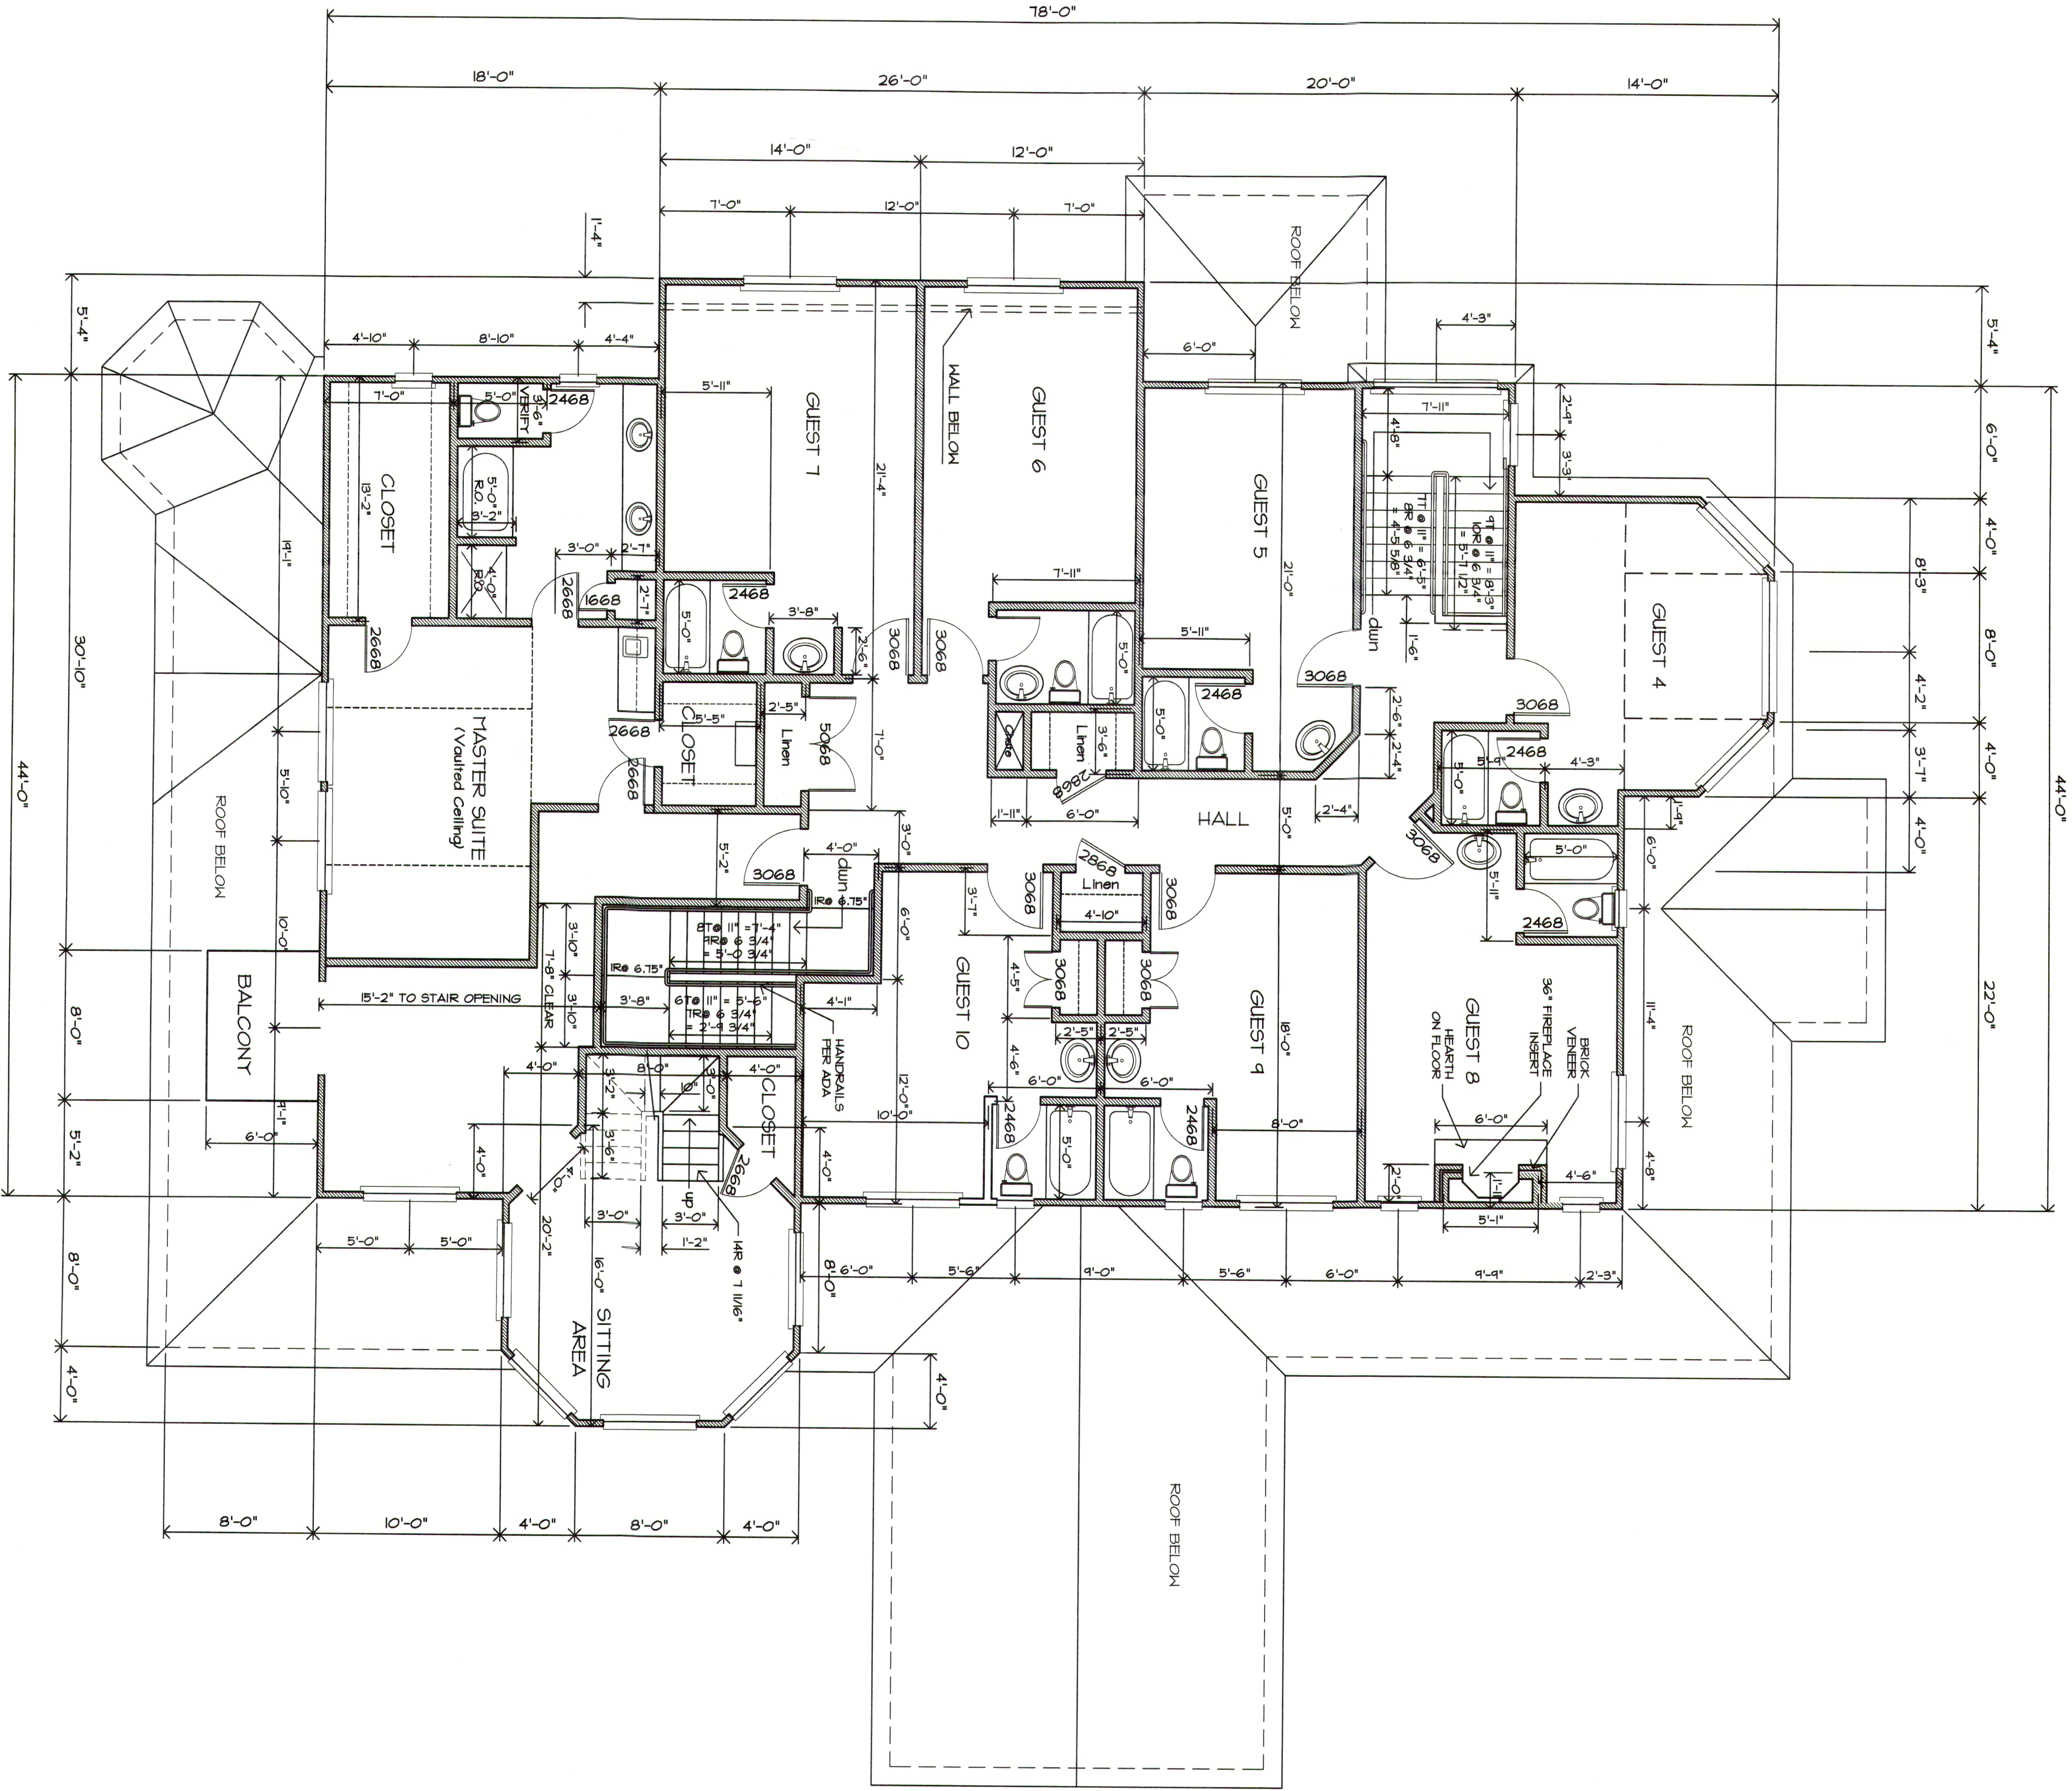

1/4 - SECOND FLOOR PLAN

3/16" = 1'-0"

VICTORIAN VERANDA FARM  
BED AND BREAKFAST  
N 1900 ROAD - DOUGLAS COUNTY, KANSAS

Hernly  
Architects

920  
Massachusetts St.  
Lawrence, Kansas  
66044-2868

785. 749. 5806  
785. 749. 1515 FAX  
herharch@midus.net

SECOND  
FLOOR PLAN

Ascd File

Date: 02/10/98  
Drawn by: SCH, FRP  
Checked by: SCH  
Revisions: 3/1/98  
06/03/98  
07/07/98