


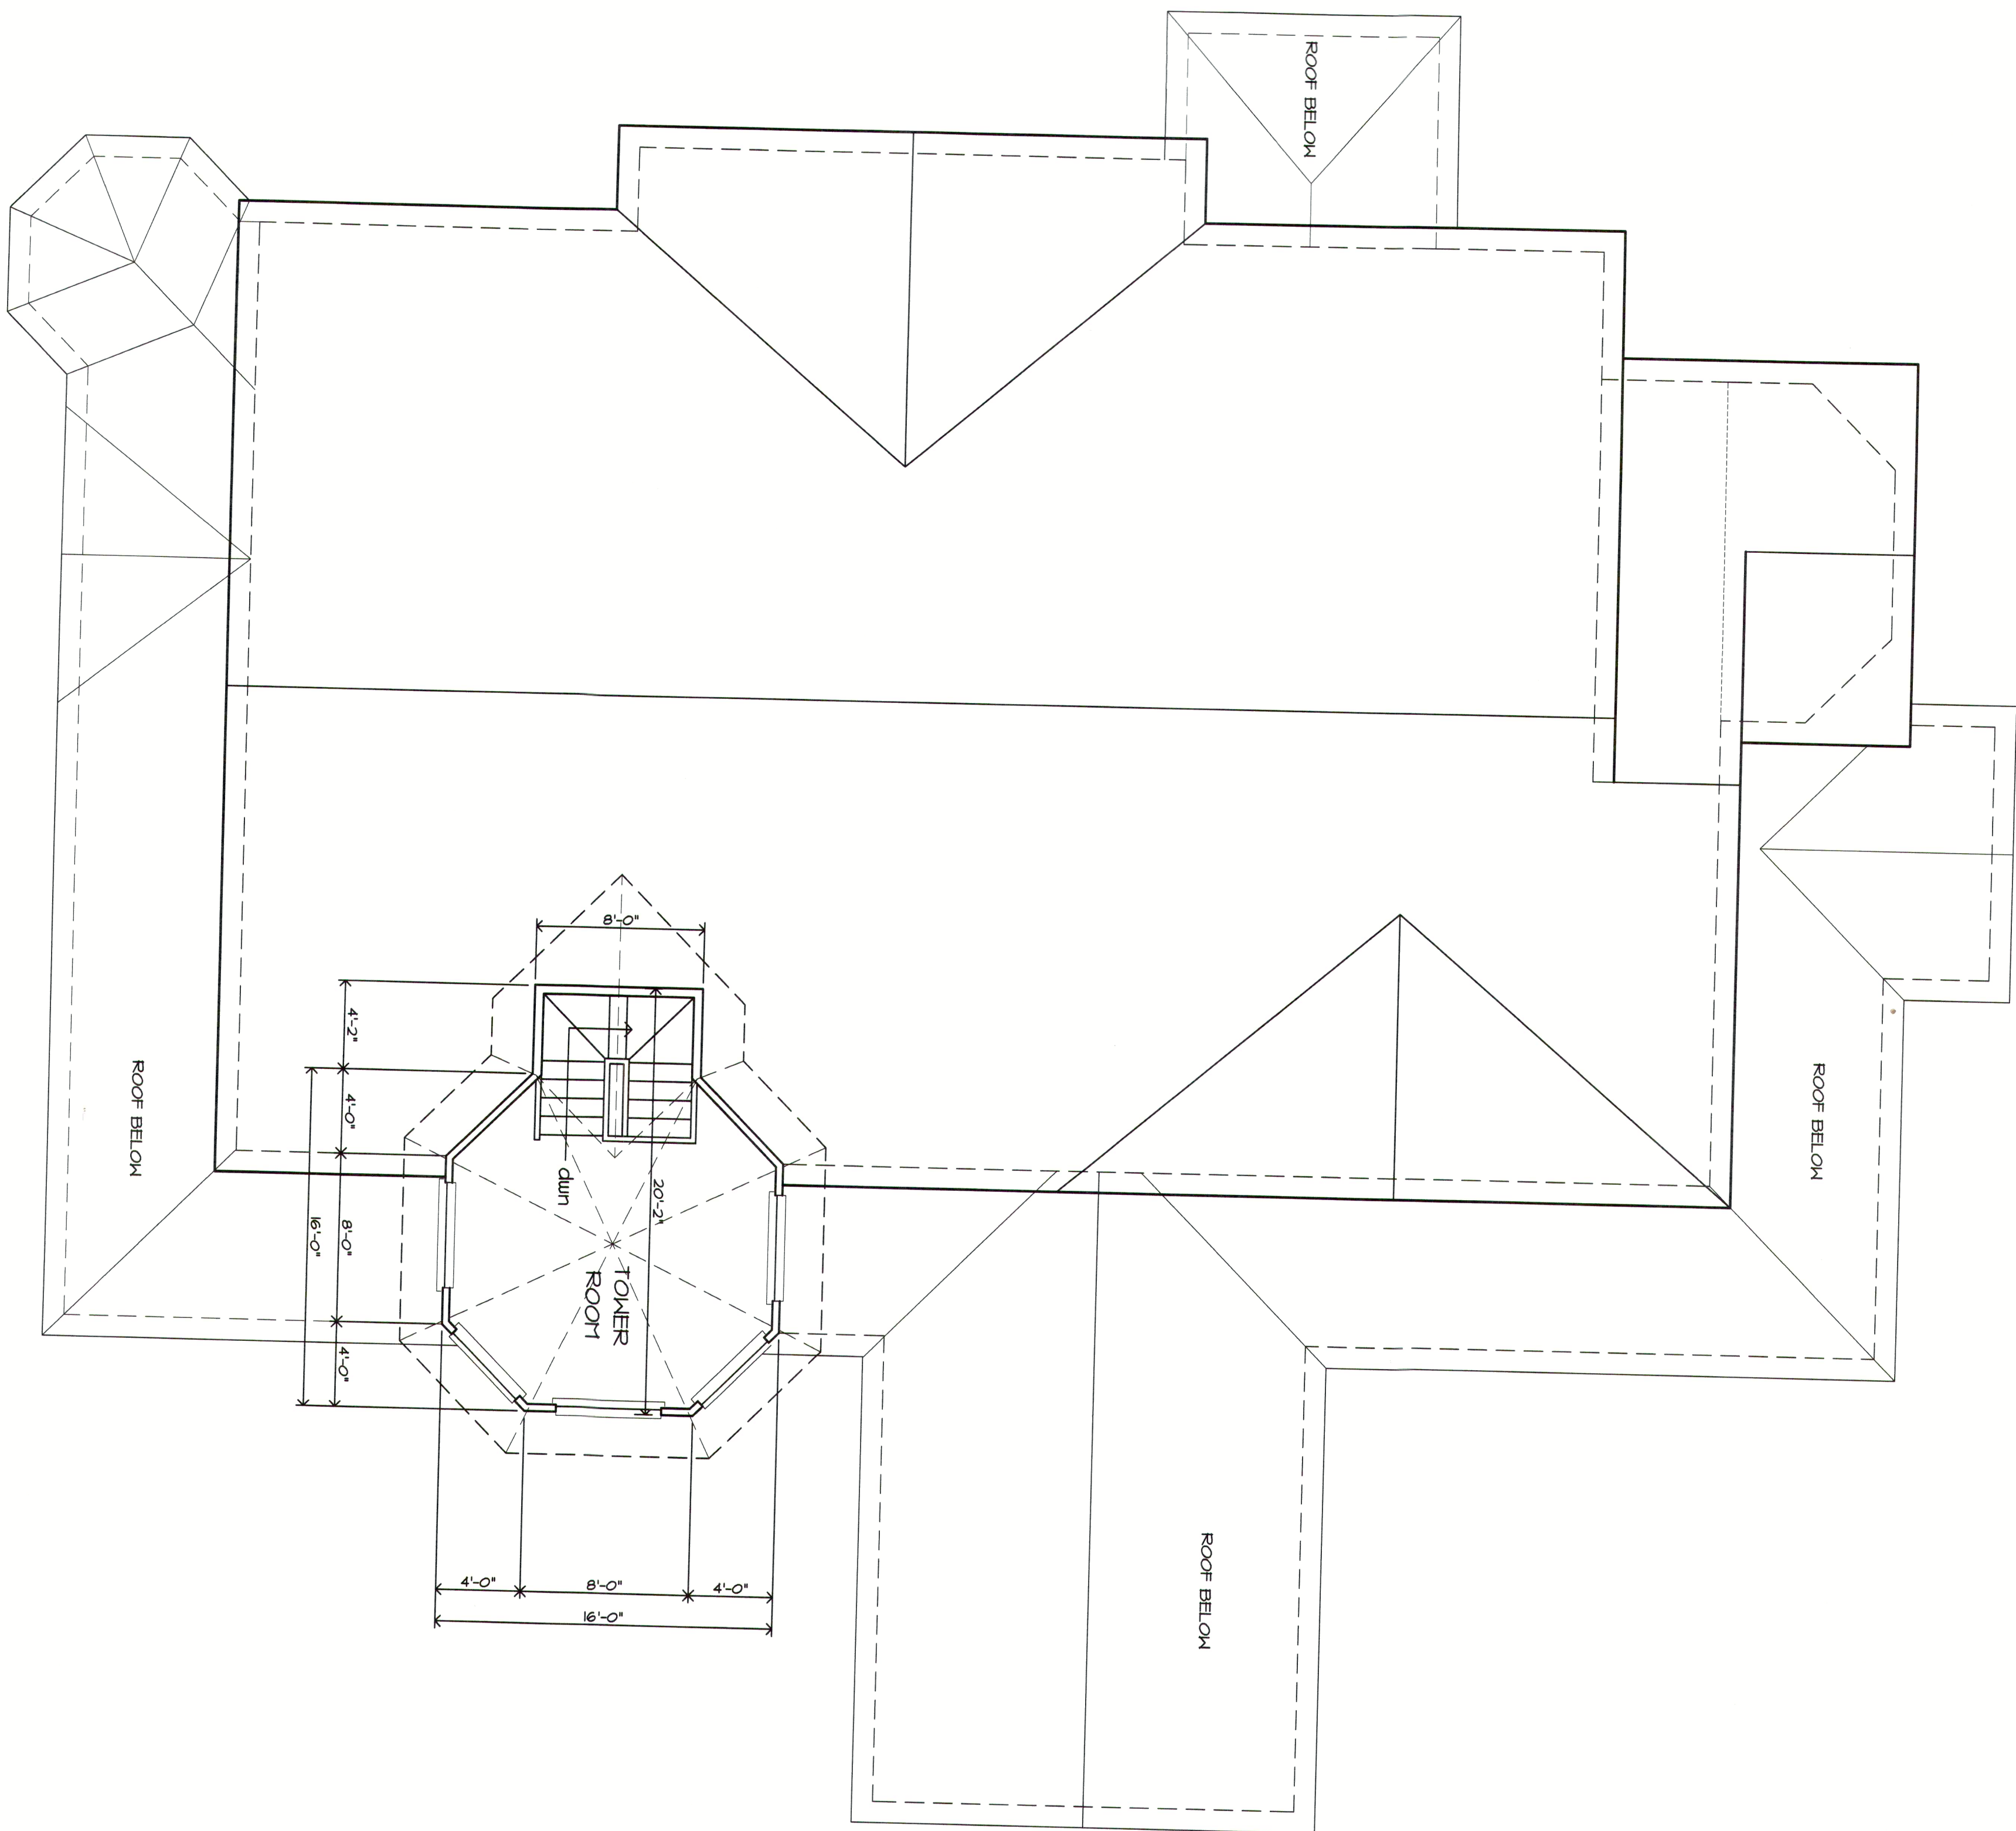

3/16" = 1'-0"

VICTORIAN VERANDA FARM
BED AND BREAKFAST
N 1900 ROAD - DOUGLAS COUNTY, KANSAS

Hernly
Architects

920
Massachusetts St.
Lawrence, Kansas
66044-2868
785. 749. 5806
785. 749. 1515 FAX
hernlyclm@midus.net

THIRD
FLOOR PLAN

Acad File

Date: 02/10/98
Drawn by: SCH, FRP
Checked by: SCH
Revisions: 03/14/98
06/03/98