



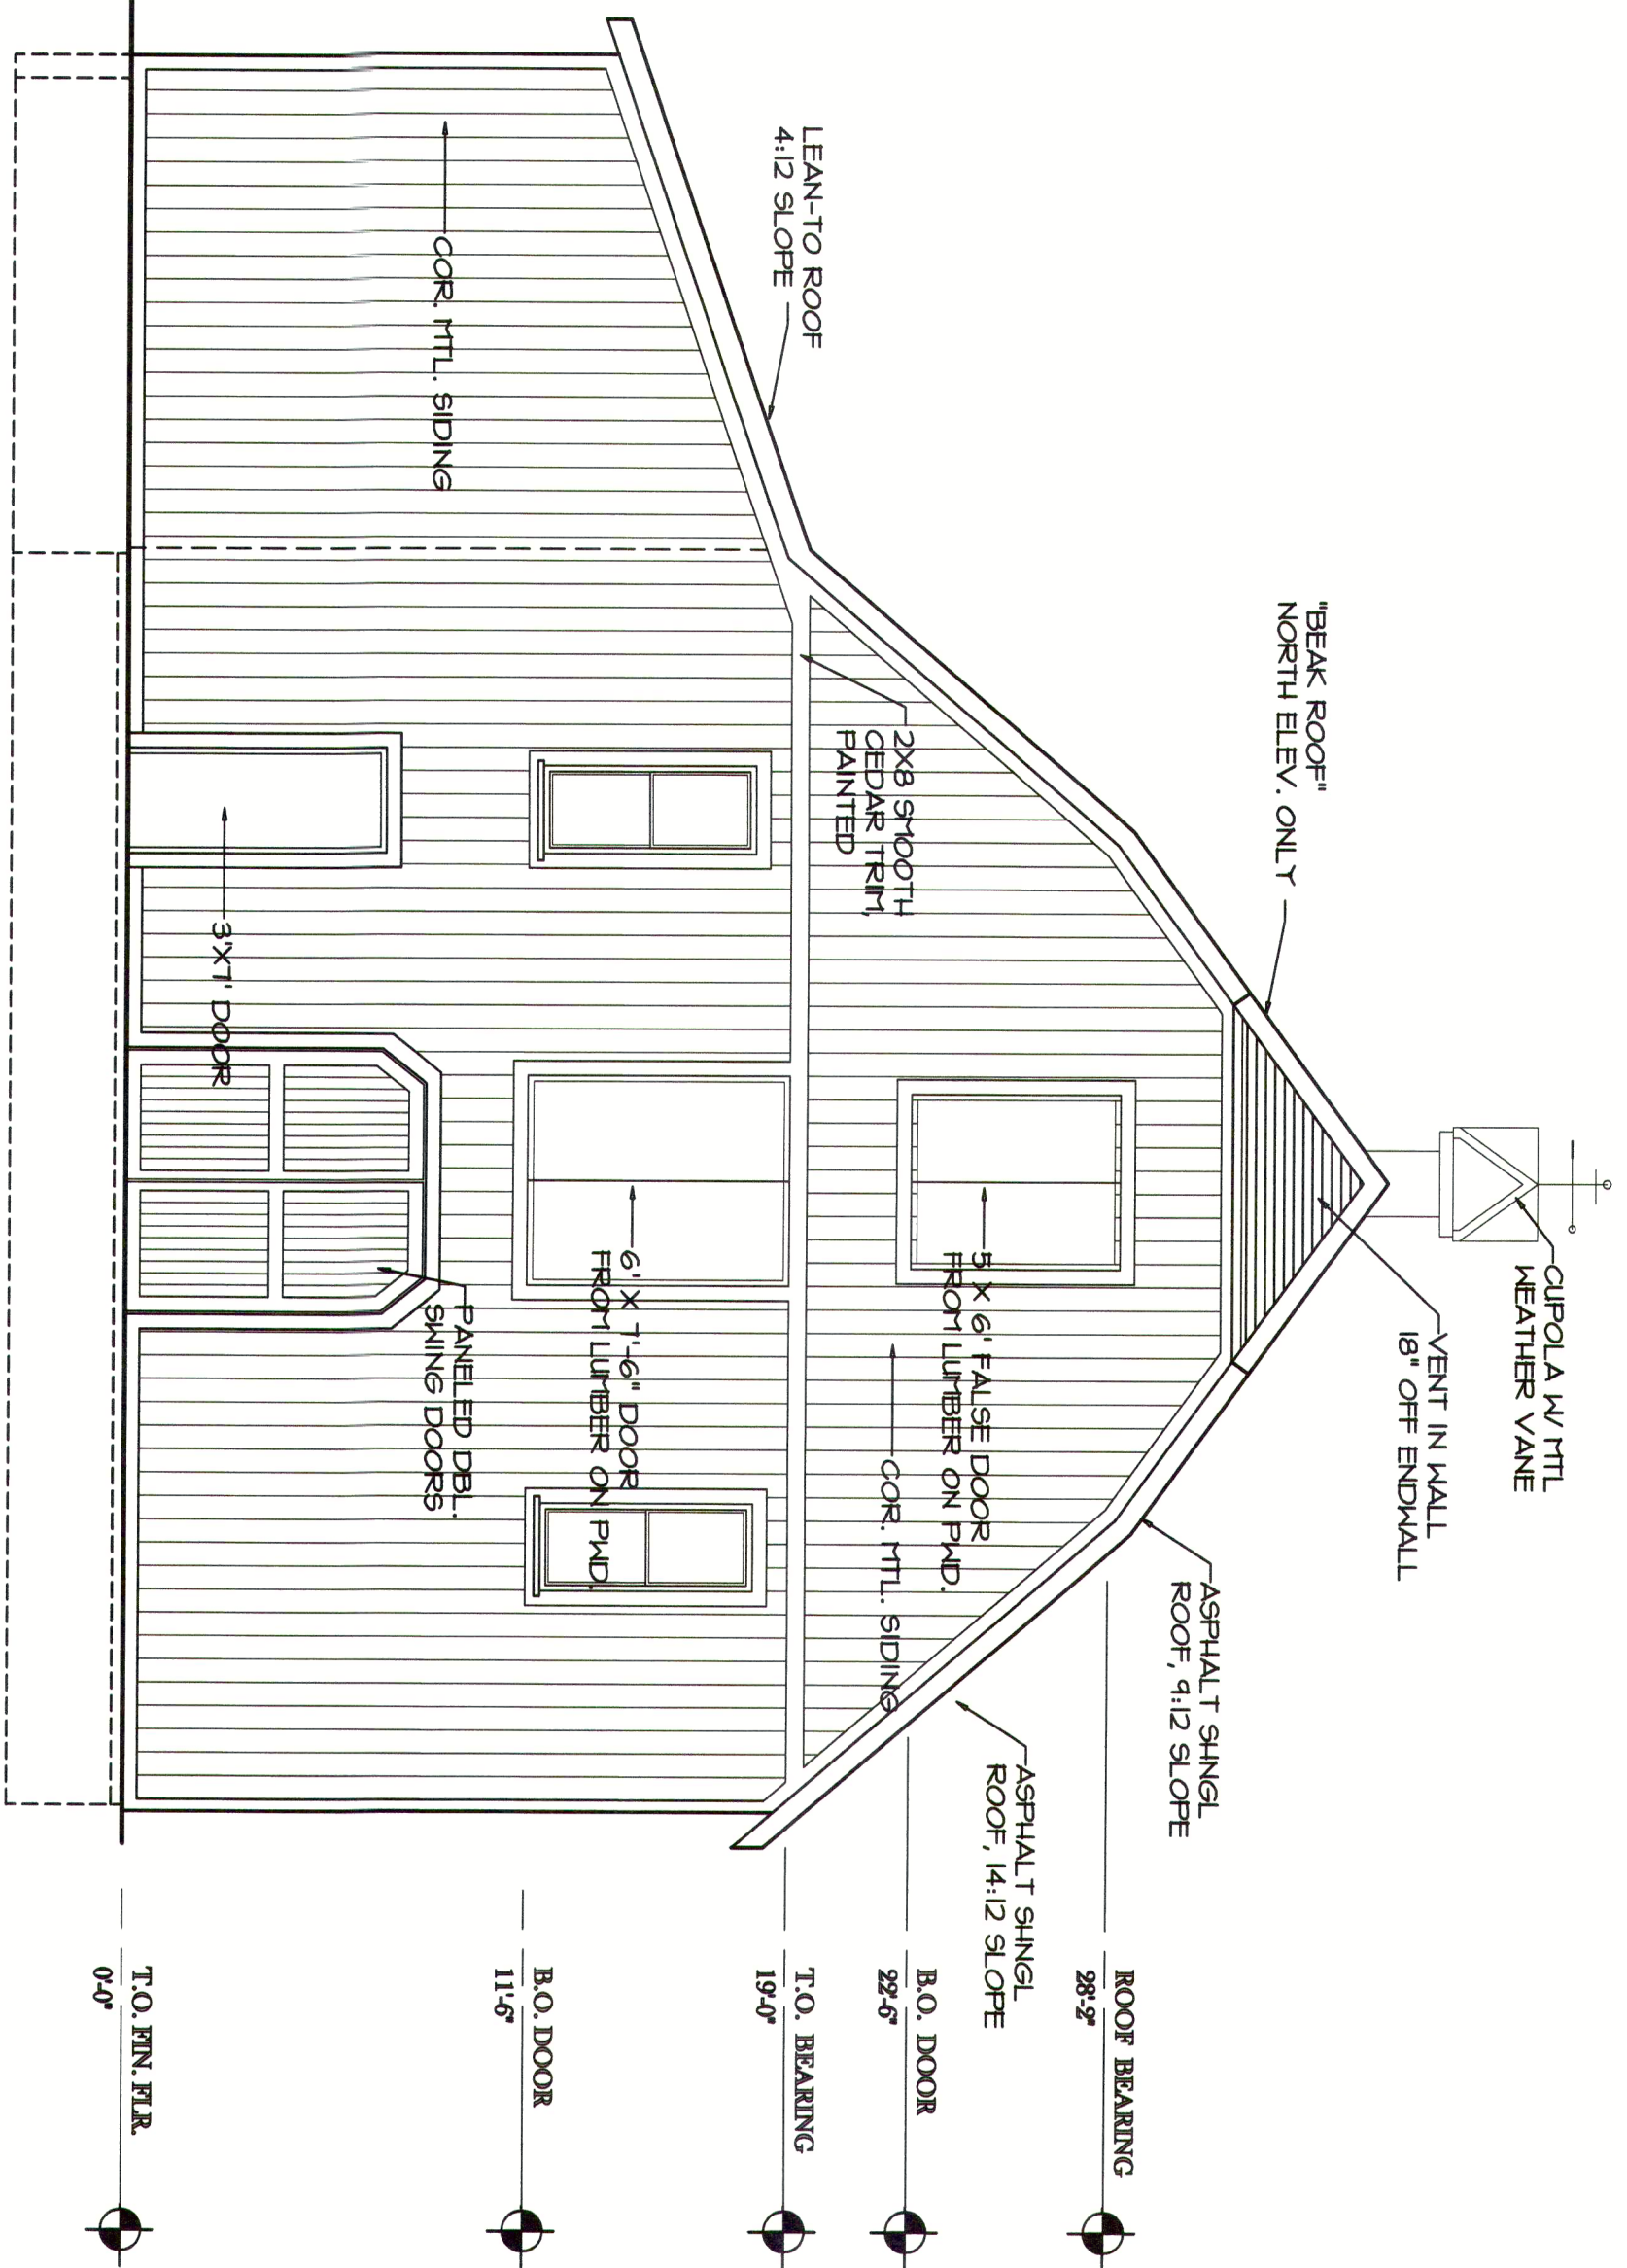


1/A1 NORTH ELEVATION

3/16" = 1'-0"

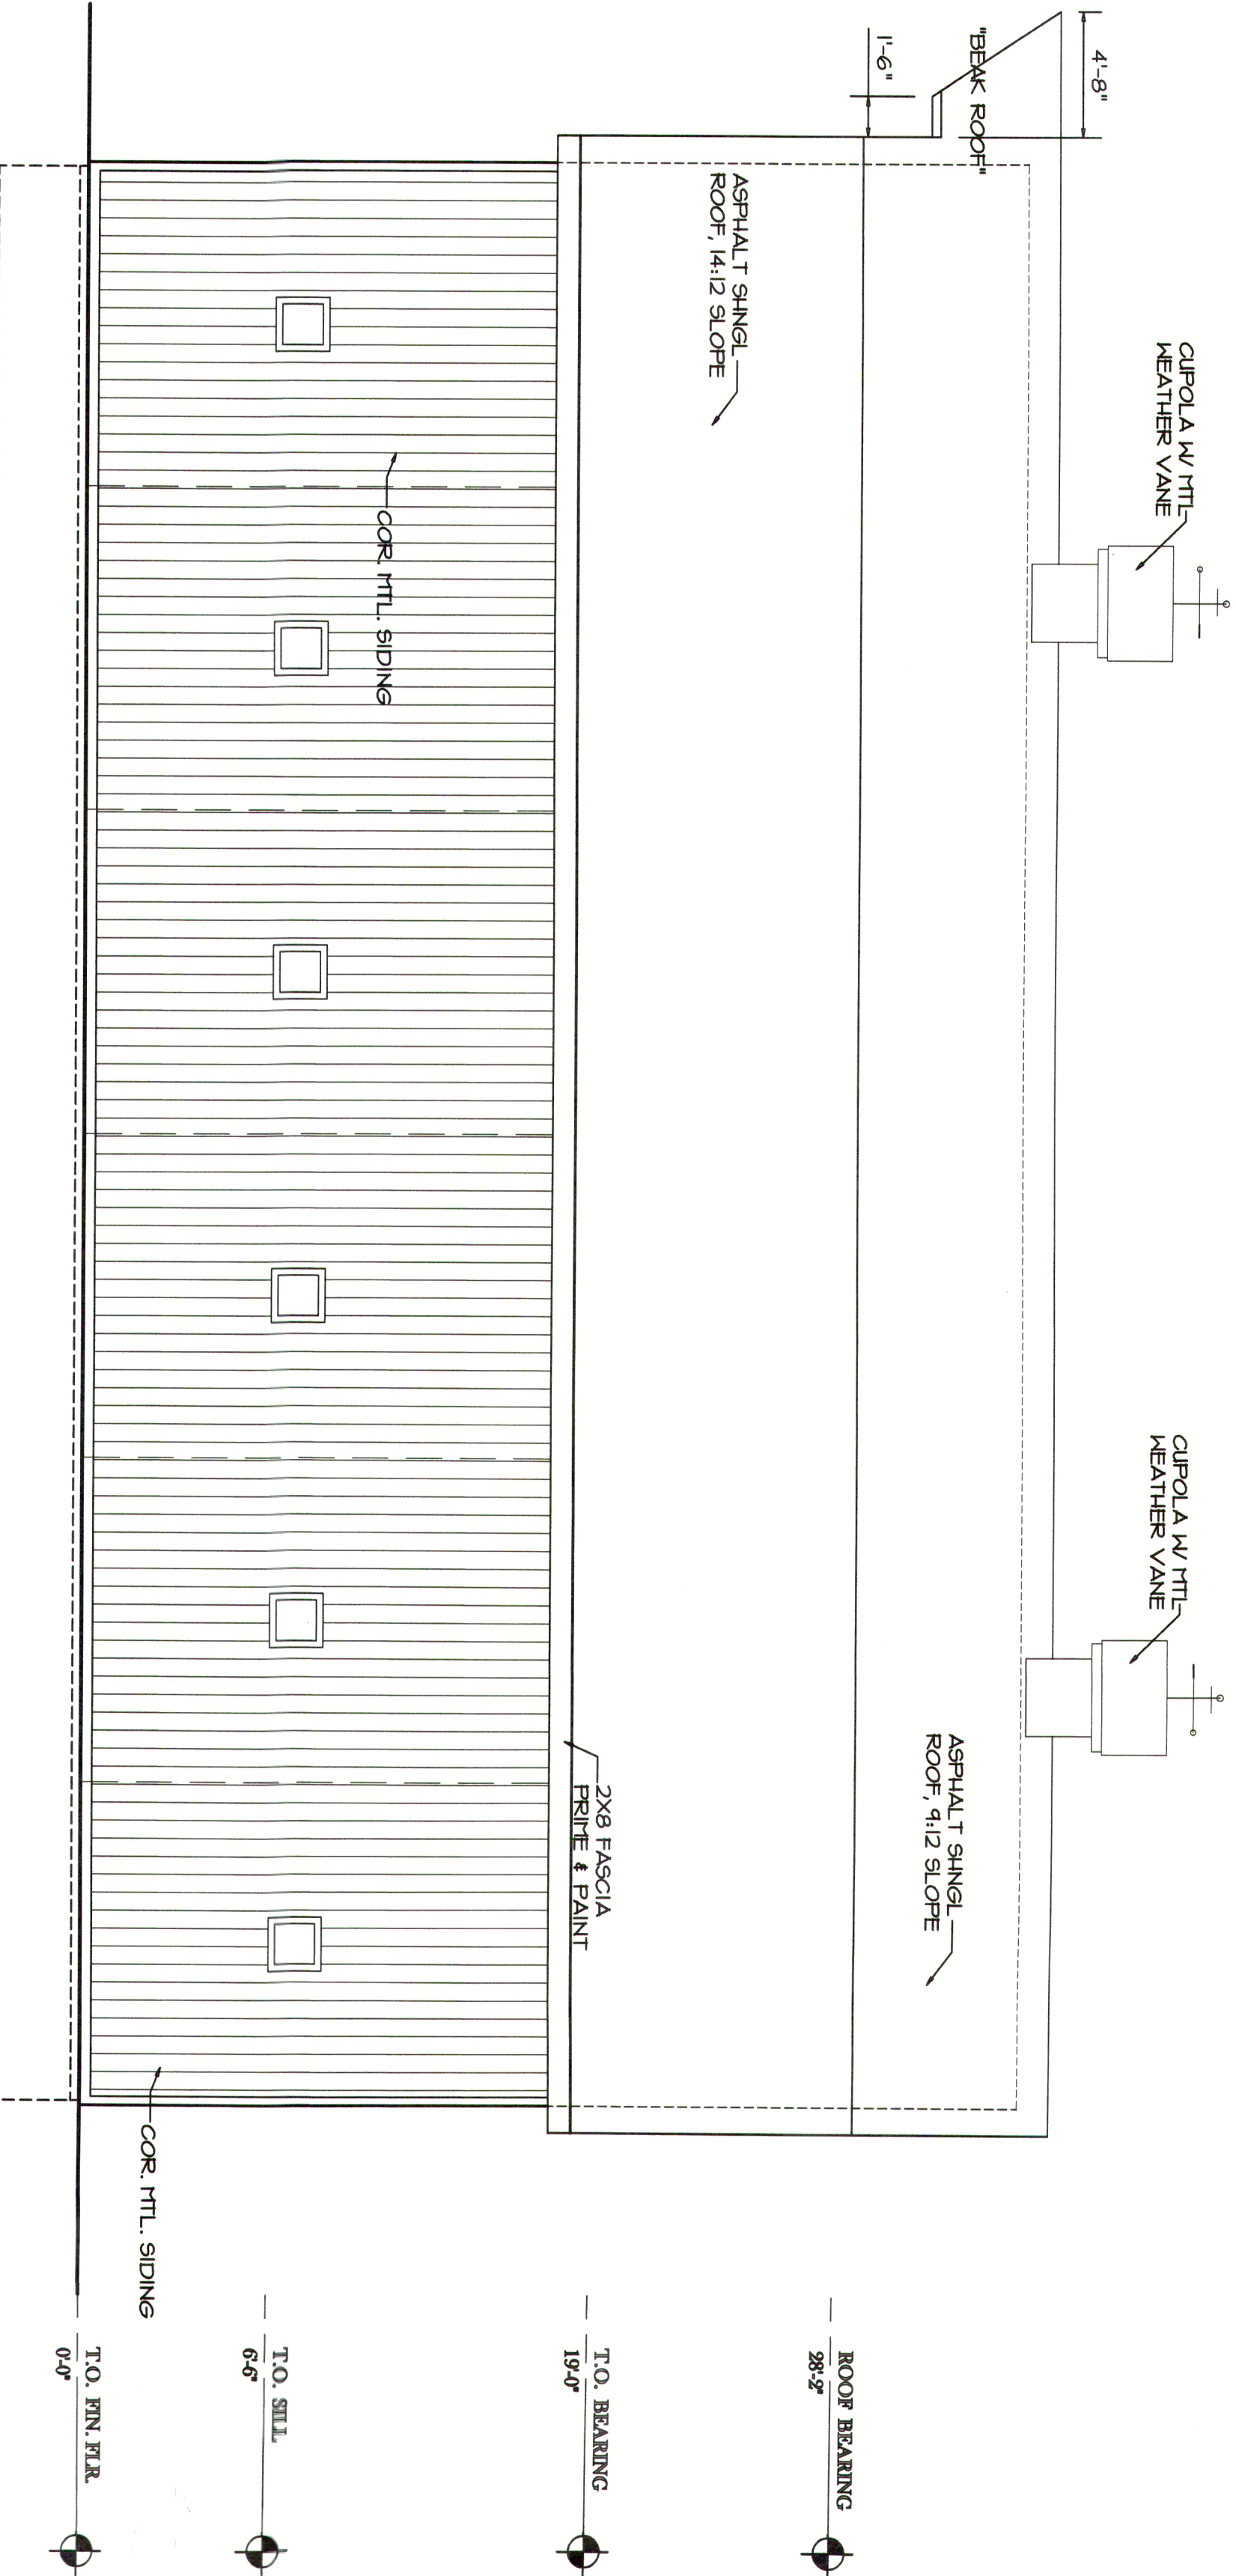


2/A1 WEST ELEVATION

3/16" = 1'-0"

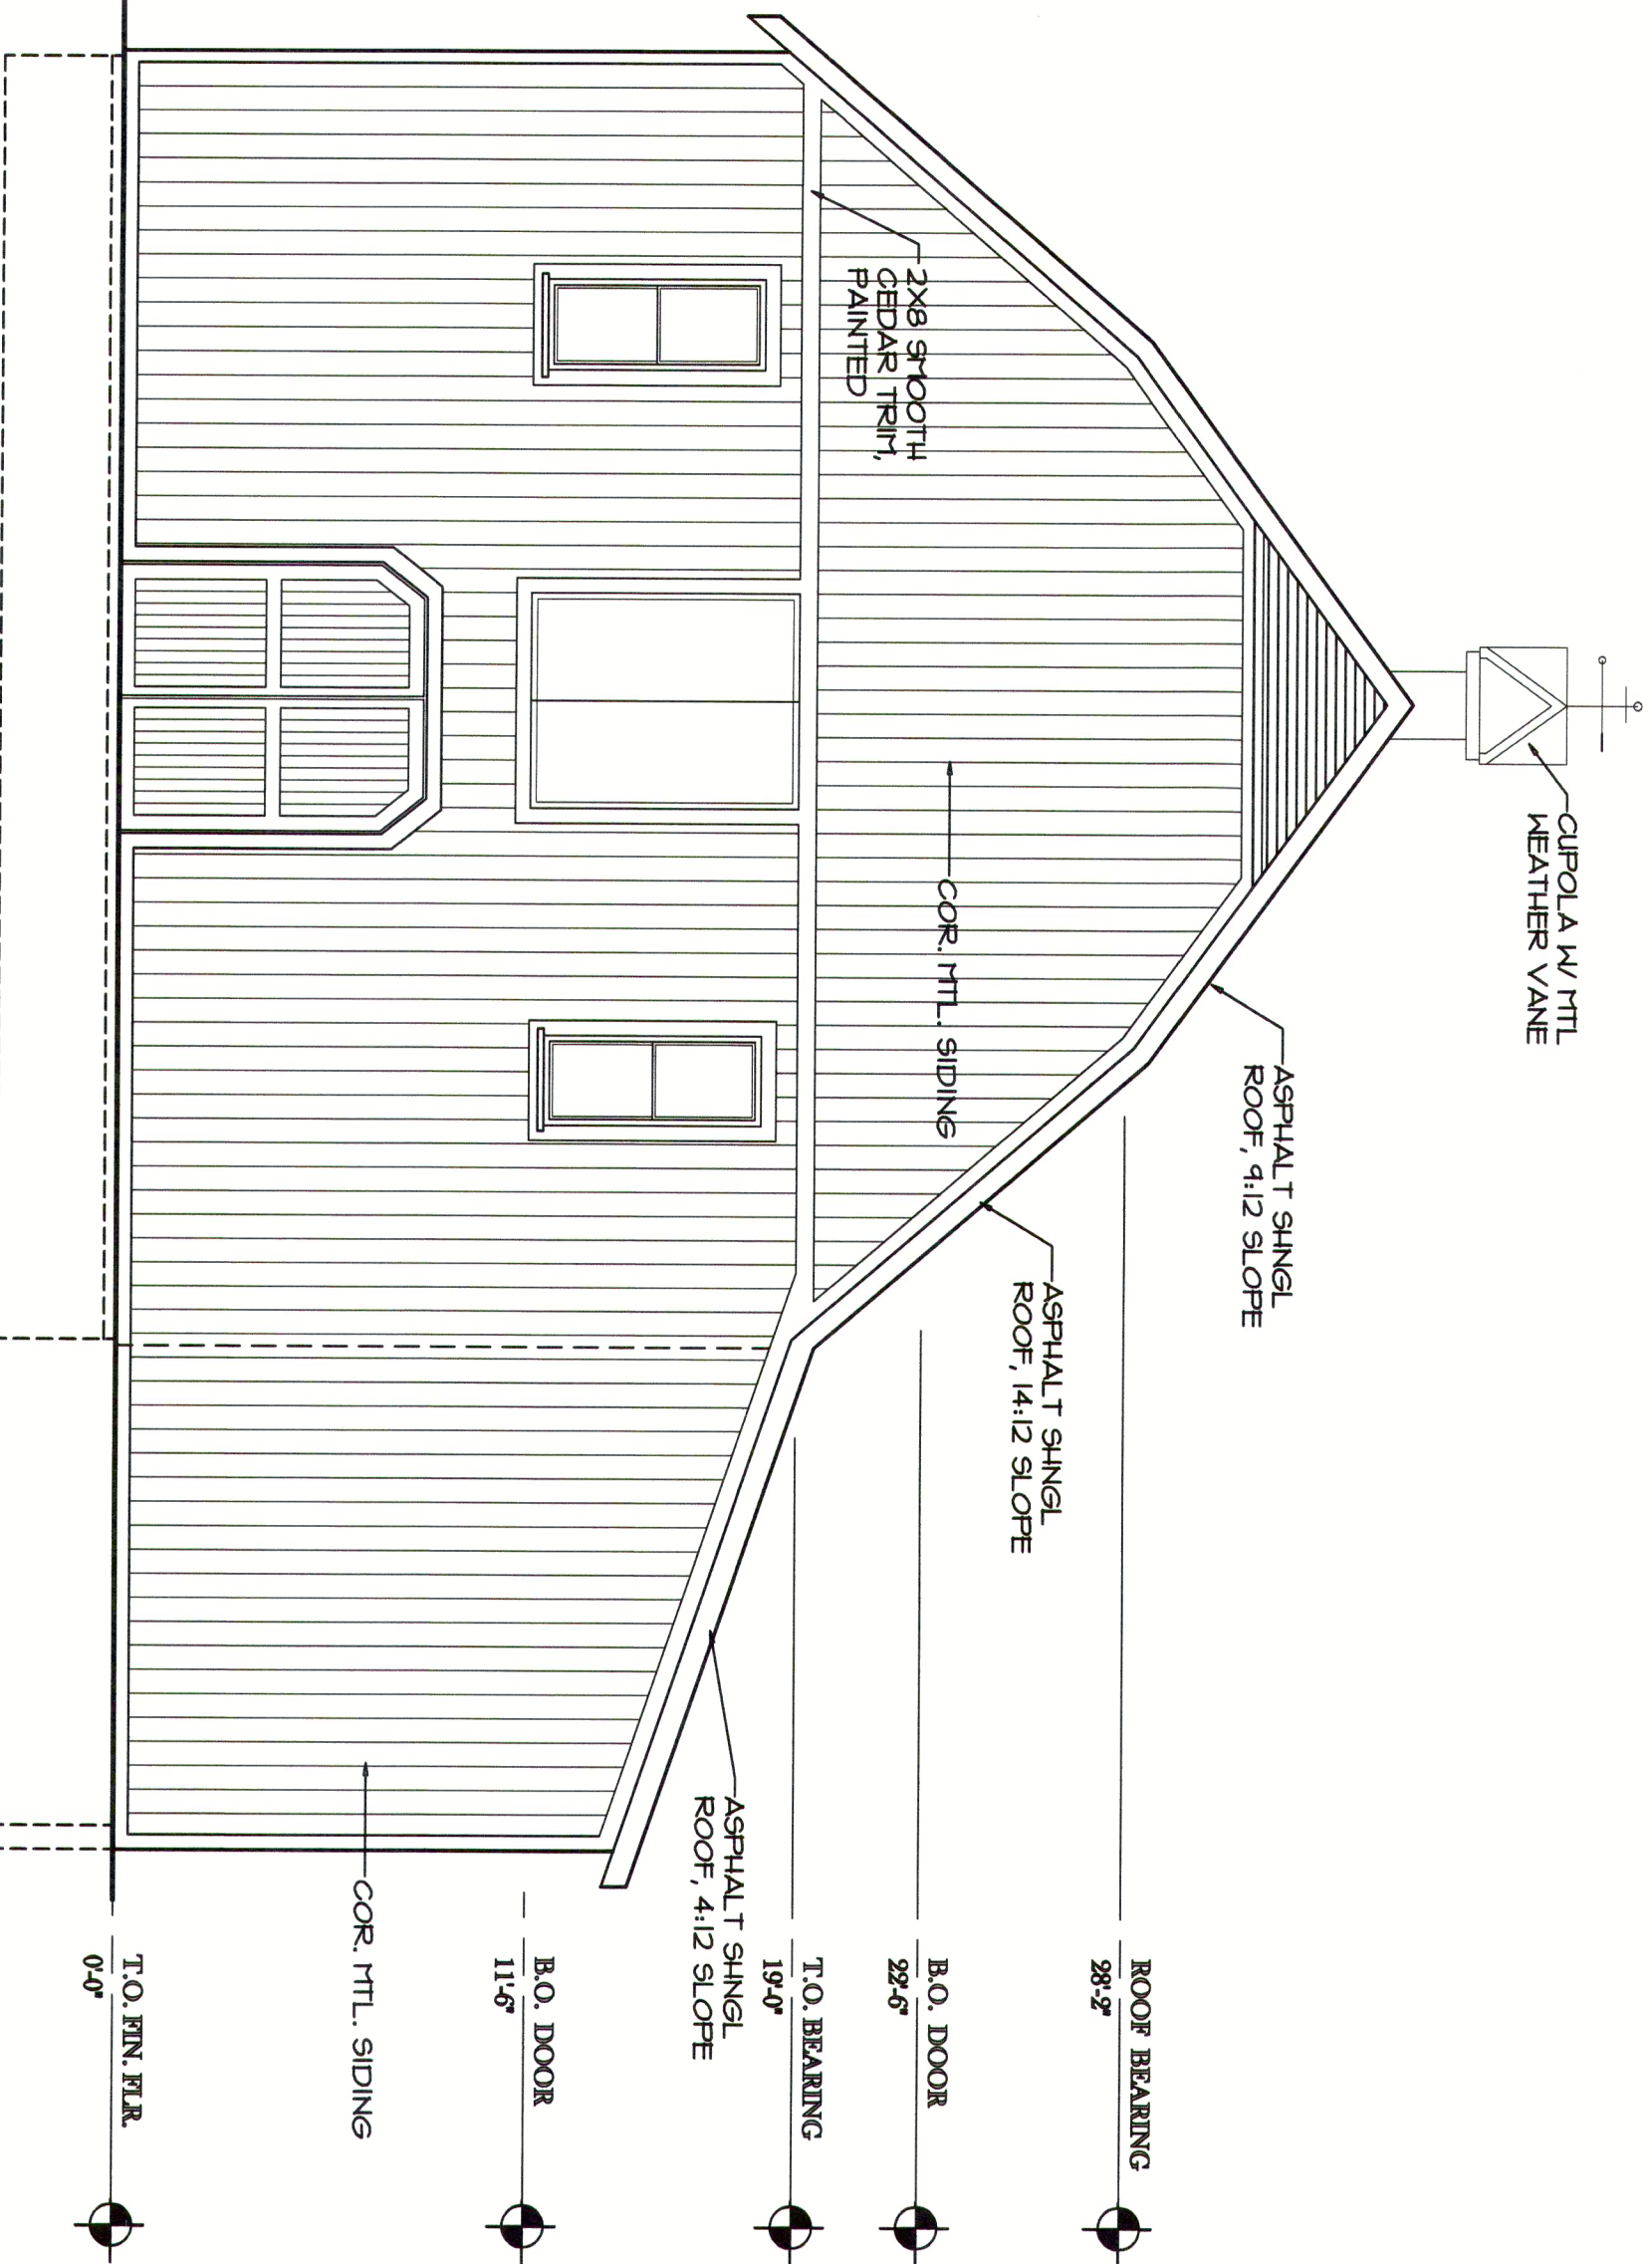

3/A1 SOUTH ELEVATION

3/16" = 1'-0"

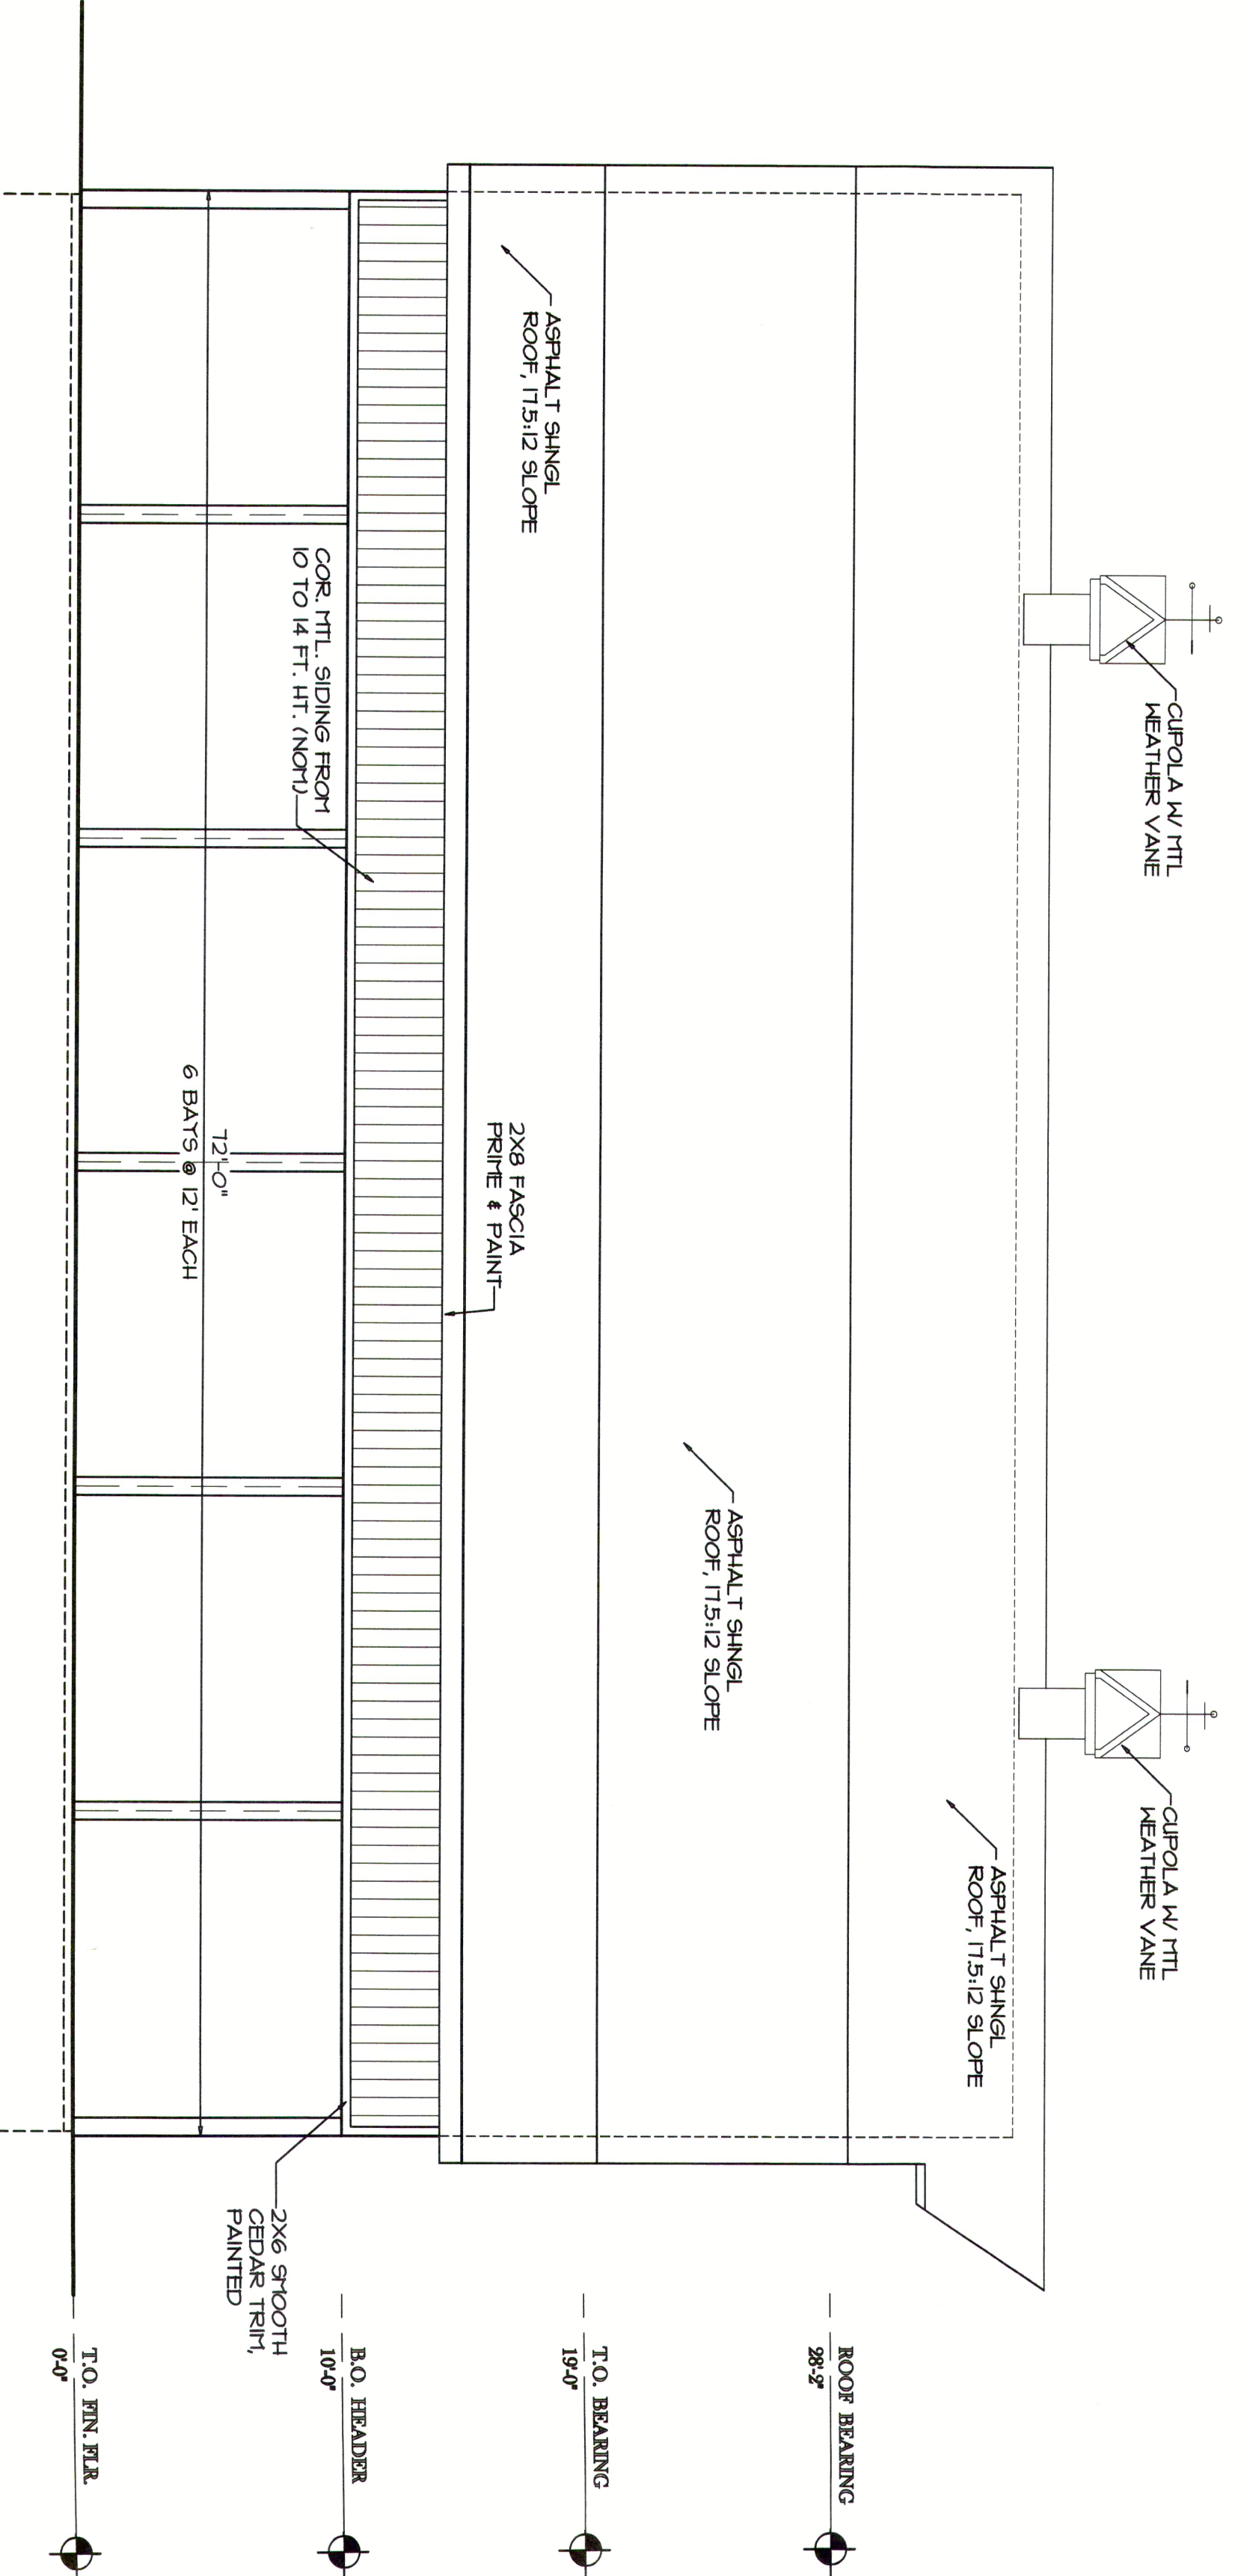

4/A1 EAST ELEVATION

3/16" = 1'-0"

VICTORIAN VERANDA FARM
BED AND BREAKFAST - HORSE BARN
N 1900 ROAD - DOUGLAS COUNTY, KANSAS

Stan
Henly
Architects
910
Kentucky St.
Lawrence 66044
Kansas 66044
913 - 749 - 5806

Asad Pk. Elev1
Date: 10/23/97
Drawn by: PRP
Checked by: SCH
Reviewed:

A1 of 1