



<div><div><div><div></div><div></div><div></div></div><div>HOUSEMENTS</div></div><div><div>63 East Park Drive</div><div>Fayetteville, TN 37334</div><div>(670) 336-2288</div></div></div>			TITLE: FLOOR PLAN		REVISION DESCRIPTION		REV DATE
MODEL No.		PLAN No.	SHEET No.				
***			A-1				
SCALE:		3/16" = 1'-0"					
DATE:							
2/08/2021							
SERIAL NO:		LOT NO:					
XXXXXX		XXX					

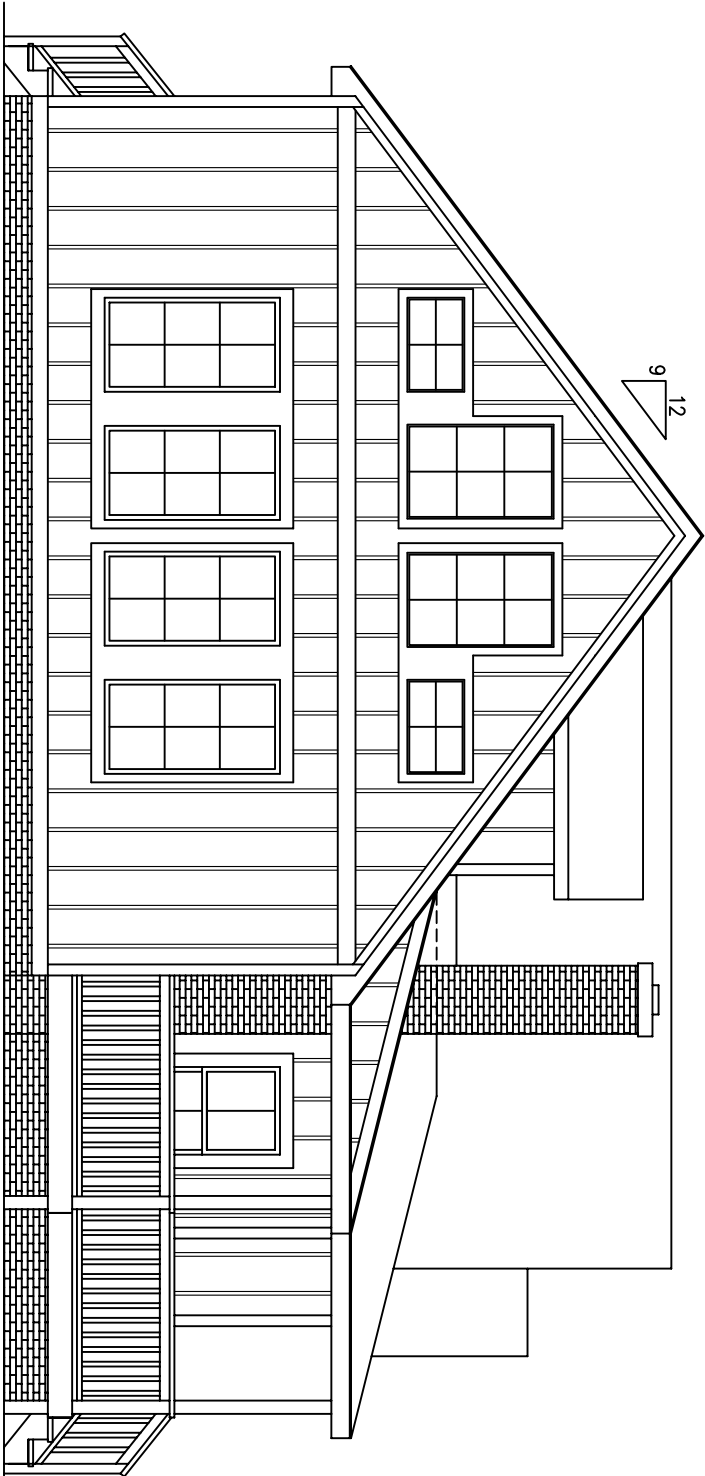

LEFT SIDE ELEVATION

1/8" = 1'-0"

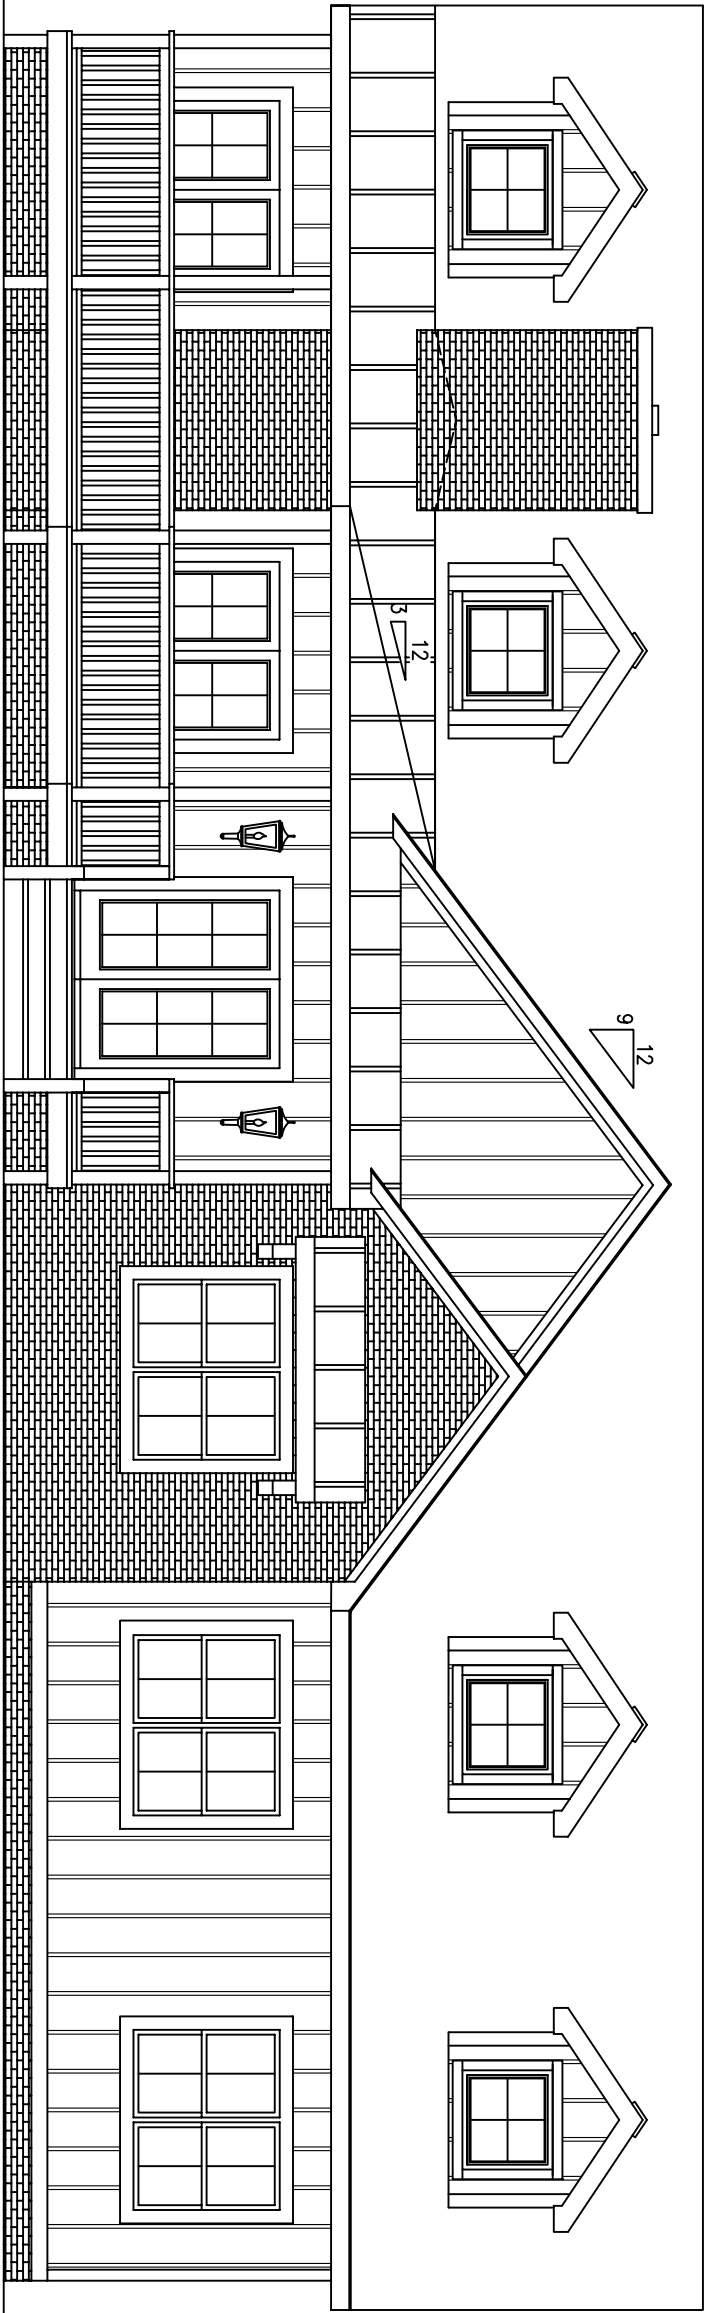


FRONT ELEVATION

1/8" = 1'-0"

TITLE: ELEVATIONS			REVISION DESCRIPTION	REV	DATE
MODEL NO. ***	PLAN NO.	SHEET NO. A-2			
SCALE: 3/16" = 1'-0"					
DATE: 2/08/2021					
SERIAL NO:					
XXXXXX					
LOT NO:					
XXX					




HOUSEMENTS
63 East Park Drive
Fayetteville, TN 37334
(670) 336-2288

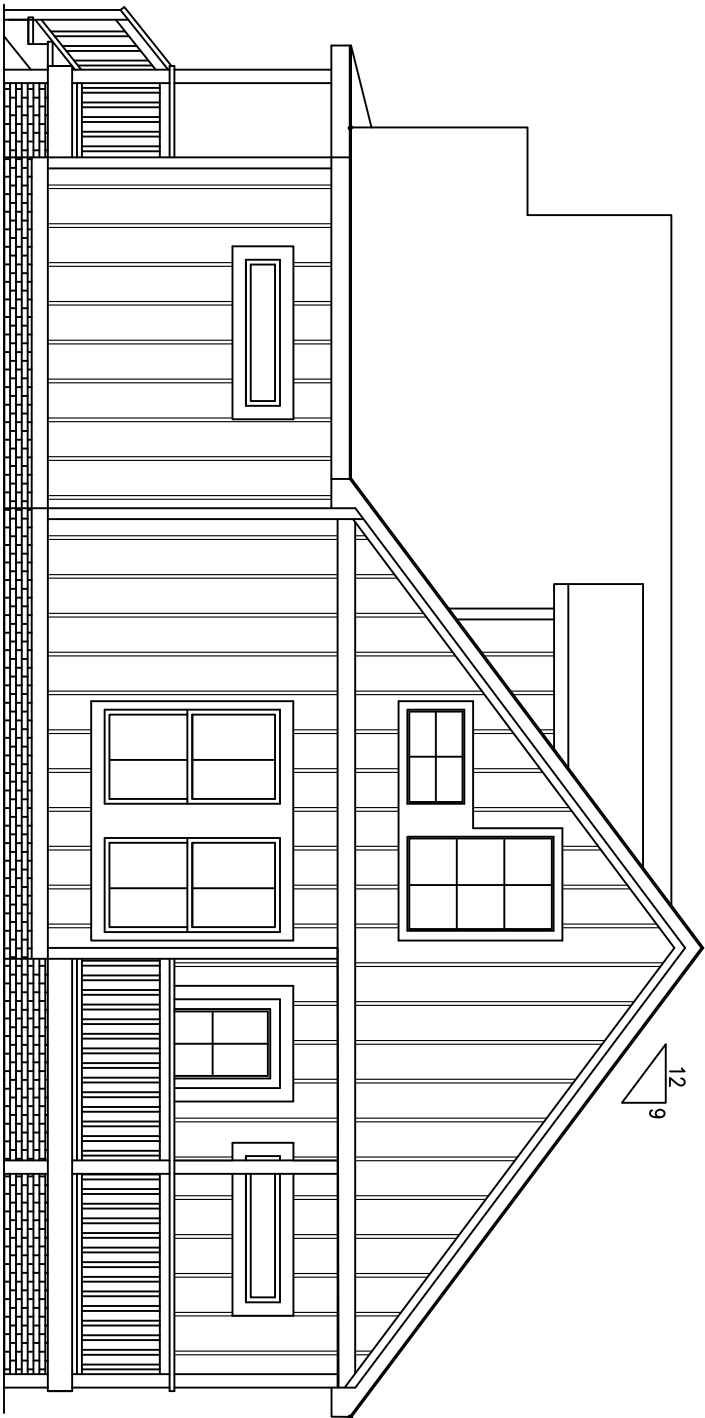

RIGHT SIDE ELEVATION

1/8" = 1'-0"

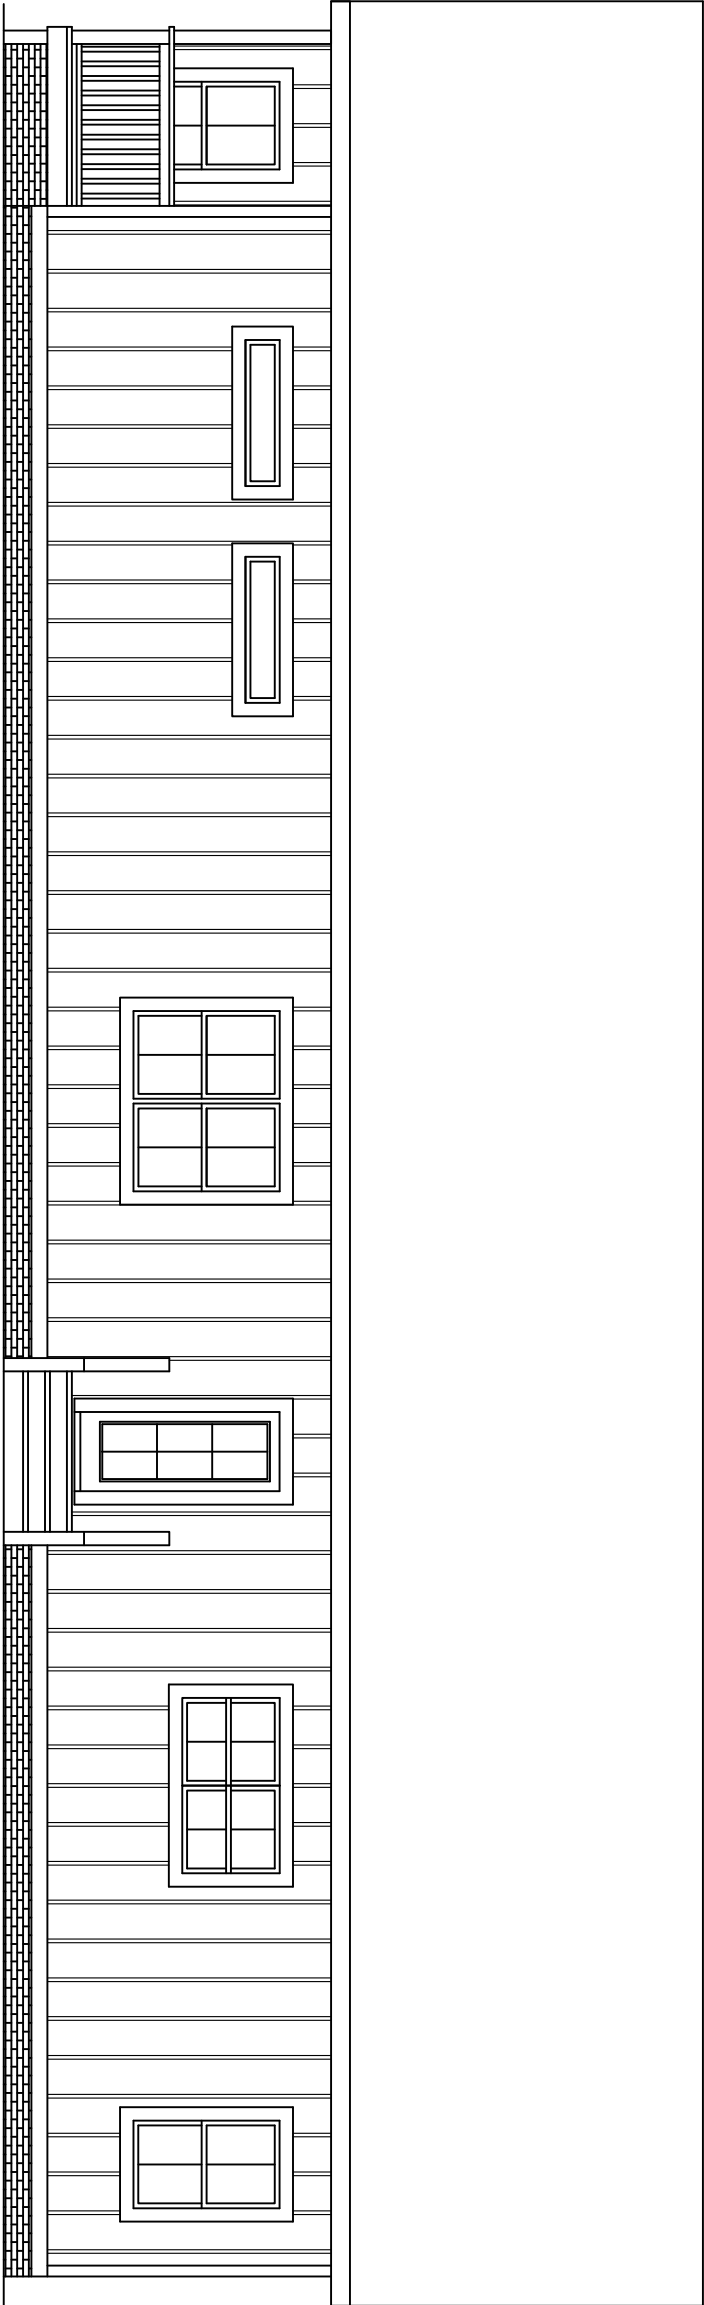

REAR ELEVATION

1/8" = 1'-0"

TITLE: ELEVATIONS			REVISION DESCRIPTION	REV DATE
MODEL NO. ***	PLAN NO.	SHEET NO. A-3		
SCALE: 3/16" = 1'-0"				
DATE: 2/08/2021				
SERIAL NO:	LOT NO:			
XXXXXX	XXX			



63 East Park Drive
Fayetteville, TN 37334
(670) 336-2288