



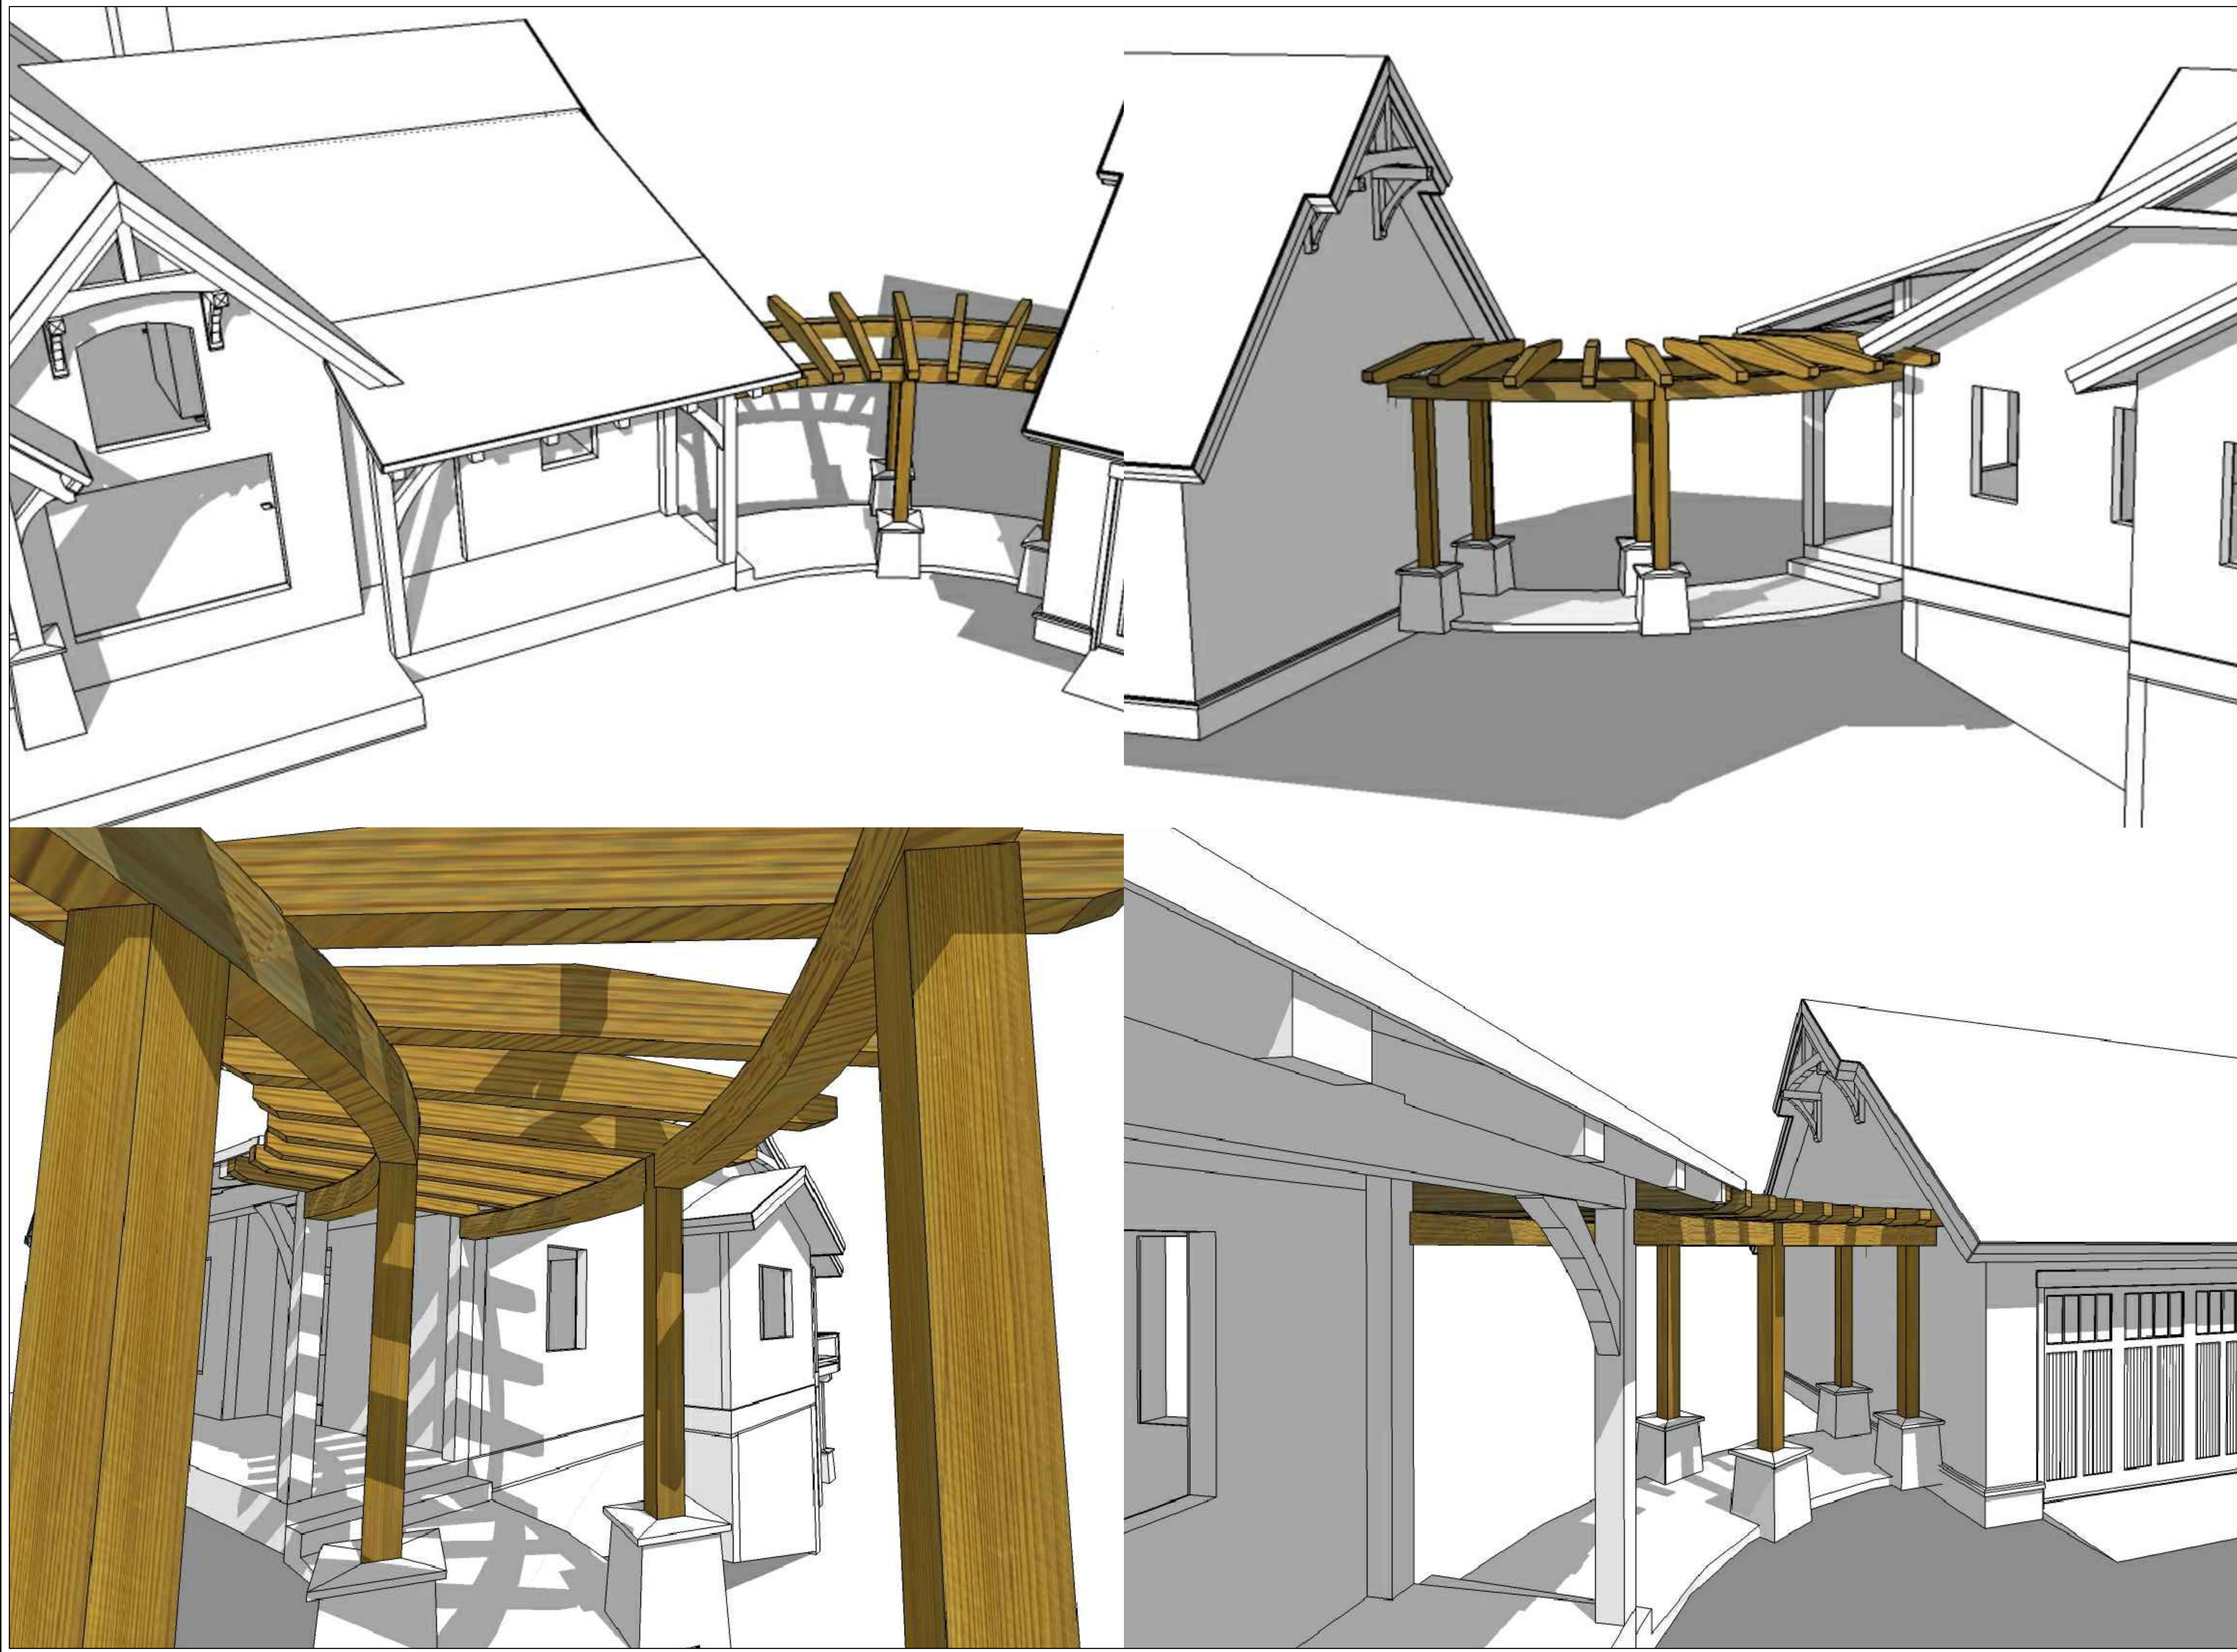


ADDRESS
999 Harvestwood Rd SE
Floyd, VA 24091
phone 540.230.5505
fax 888.674.9151
www.streamlinetimberframe.com

A Timber Frame Home For:
The Quesenberry Family
Carrol County, Virginia

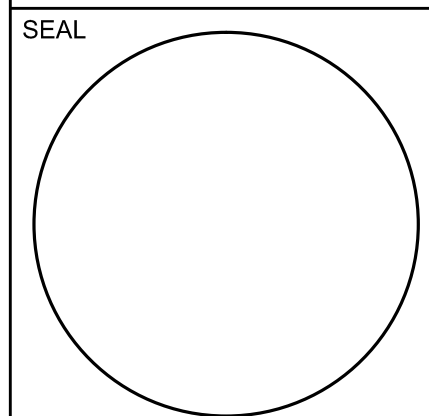


PROJECT INFO	
PROJECT NUMBER	
DATE	
9-21-16	
Submission	Date
Budget Pricing	12-4-15
Review	2-19-16
Window Revisions	3-9-16
Permit	3-18-16
Stair Revisions	7-7-16
Window Revisions	7-26-16
Electrical Revisions	8-10-16
Curved Breezeway	9-21-16


SHEET NUMBER
3d-Brzwy

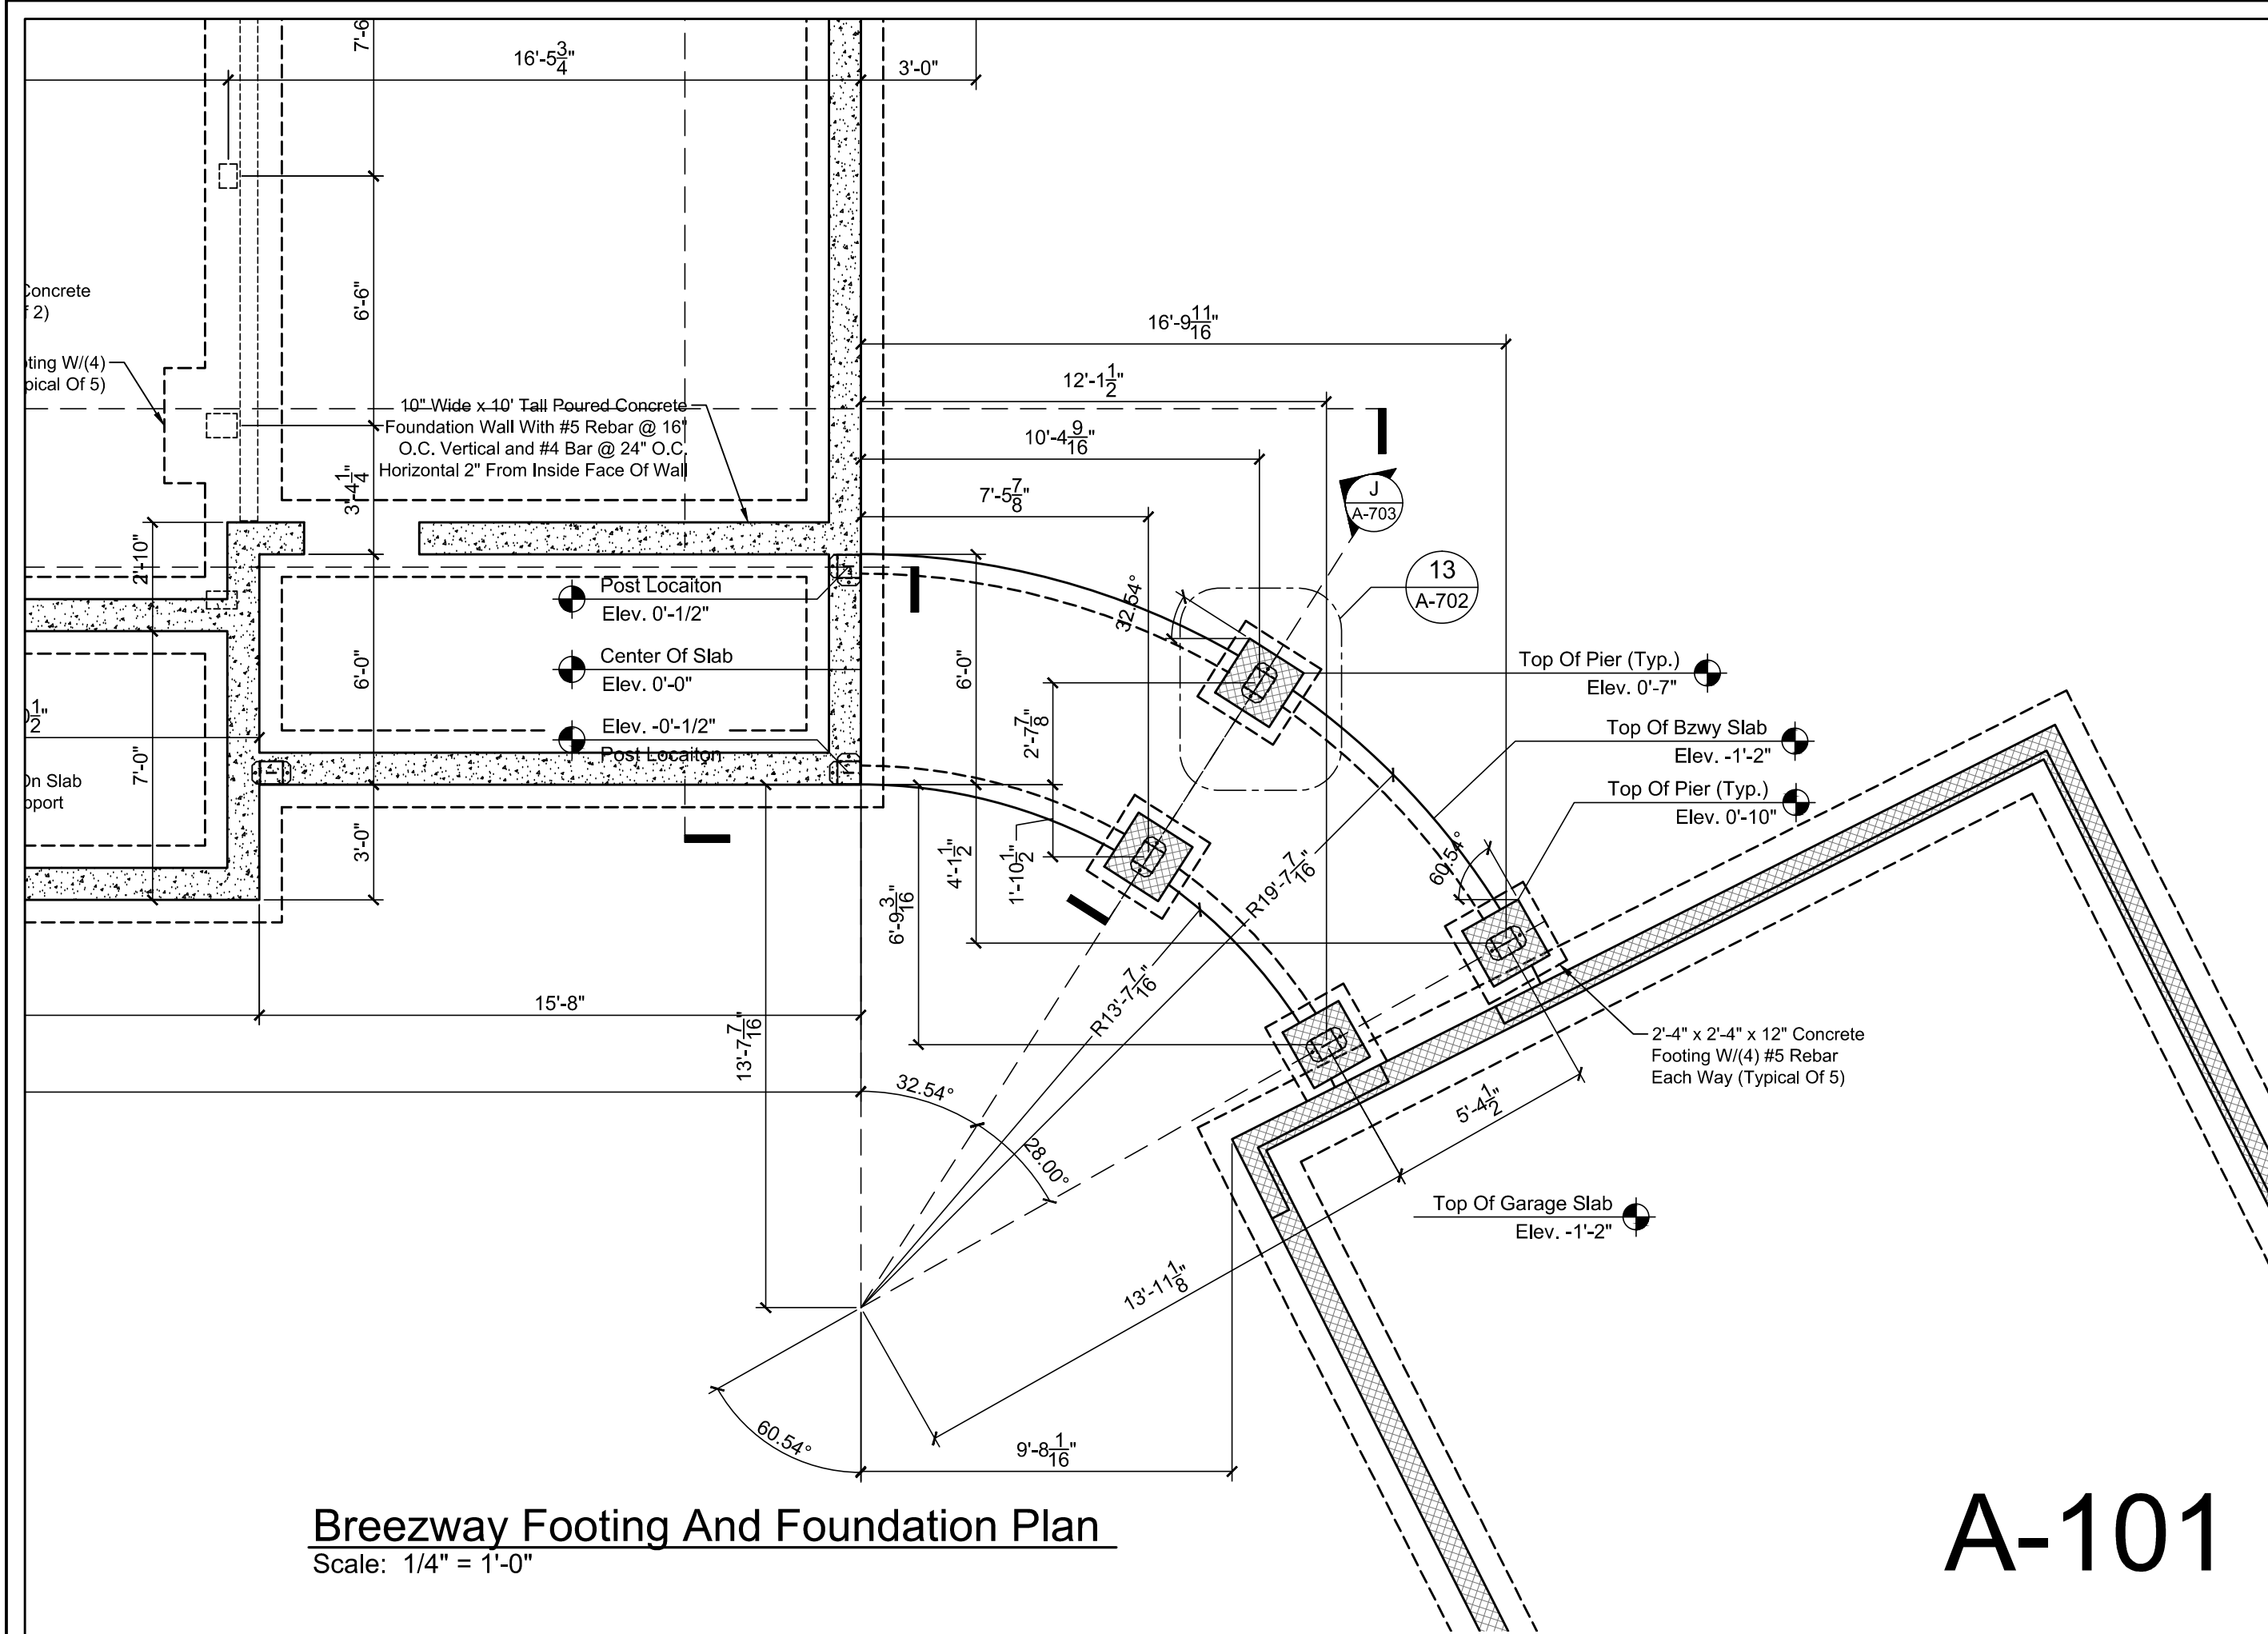

A-101

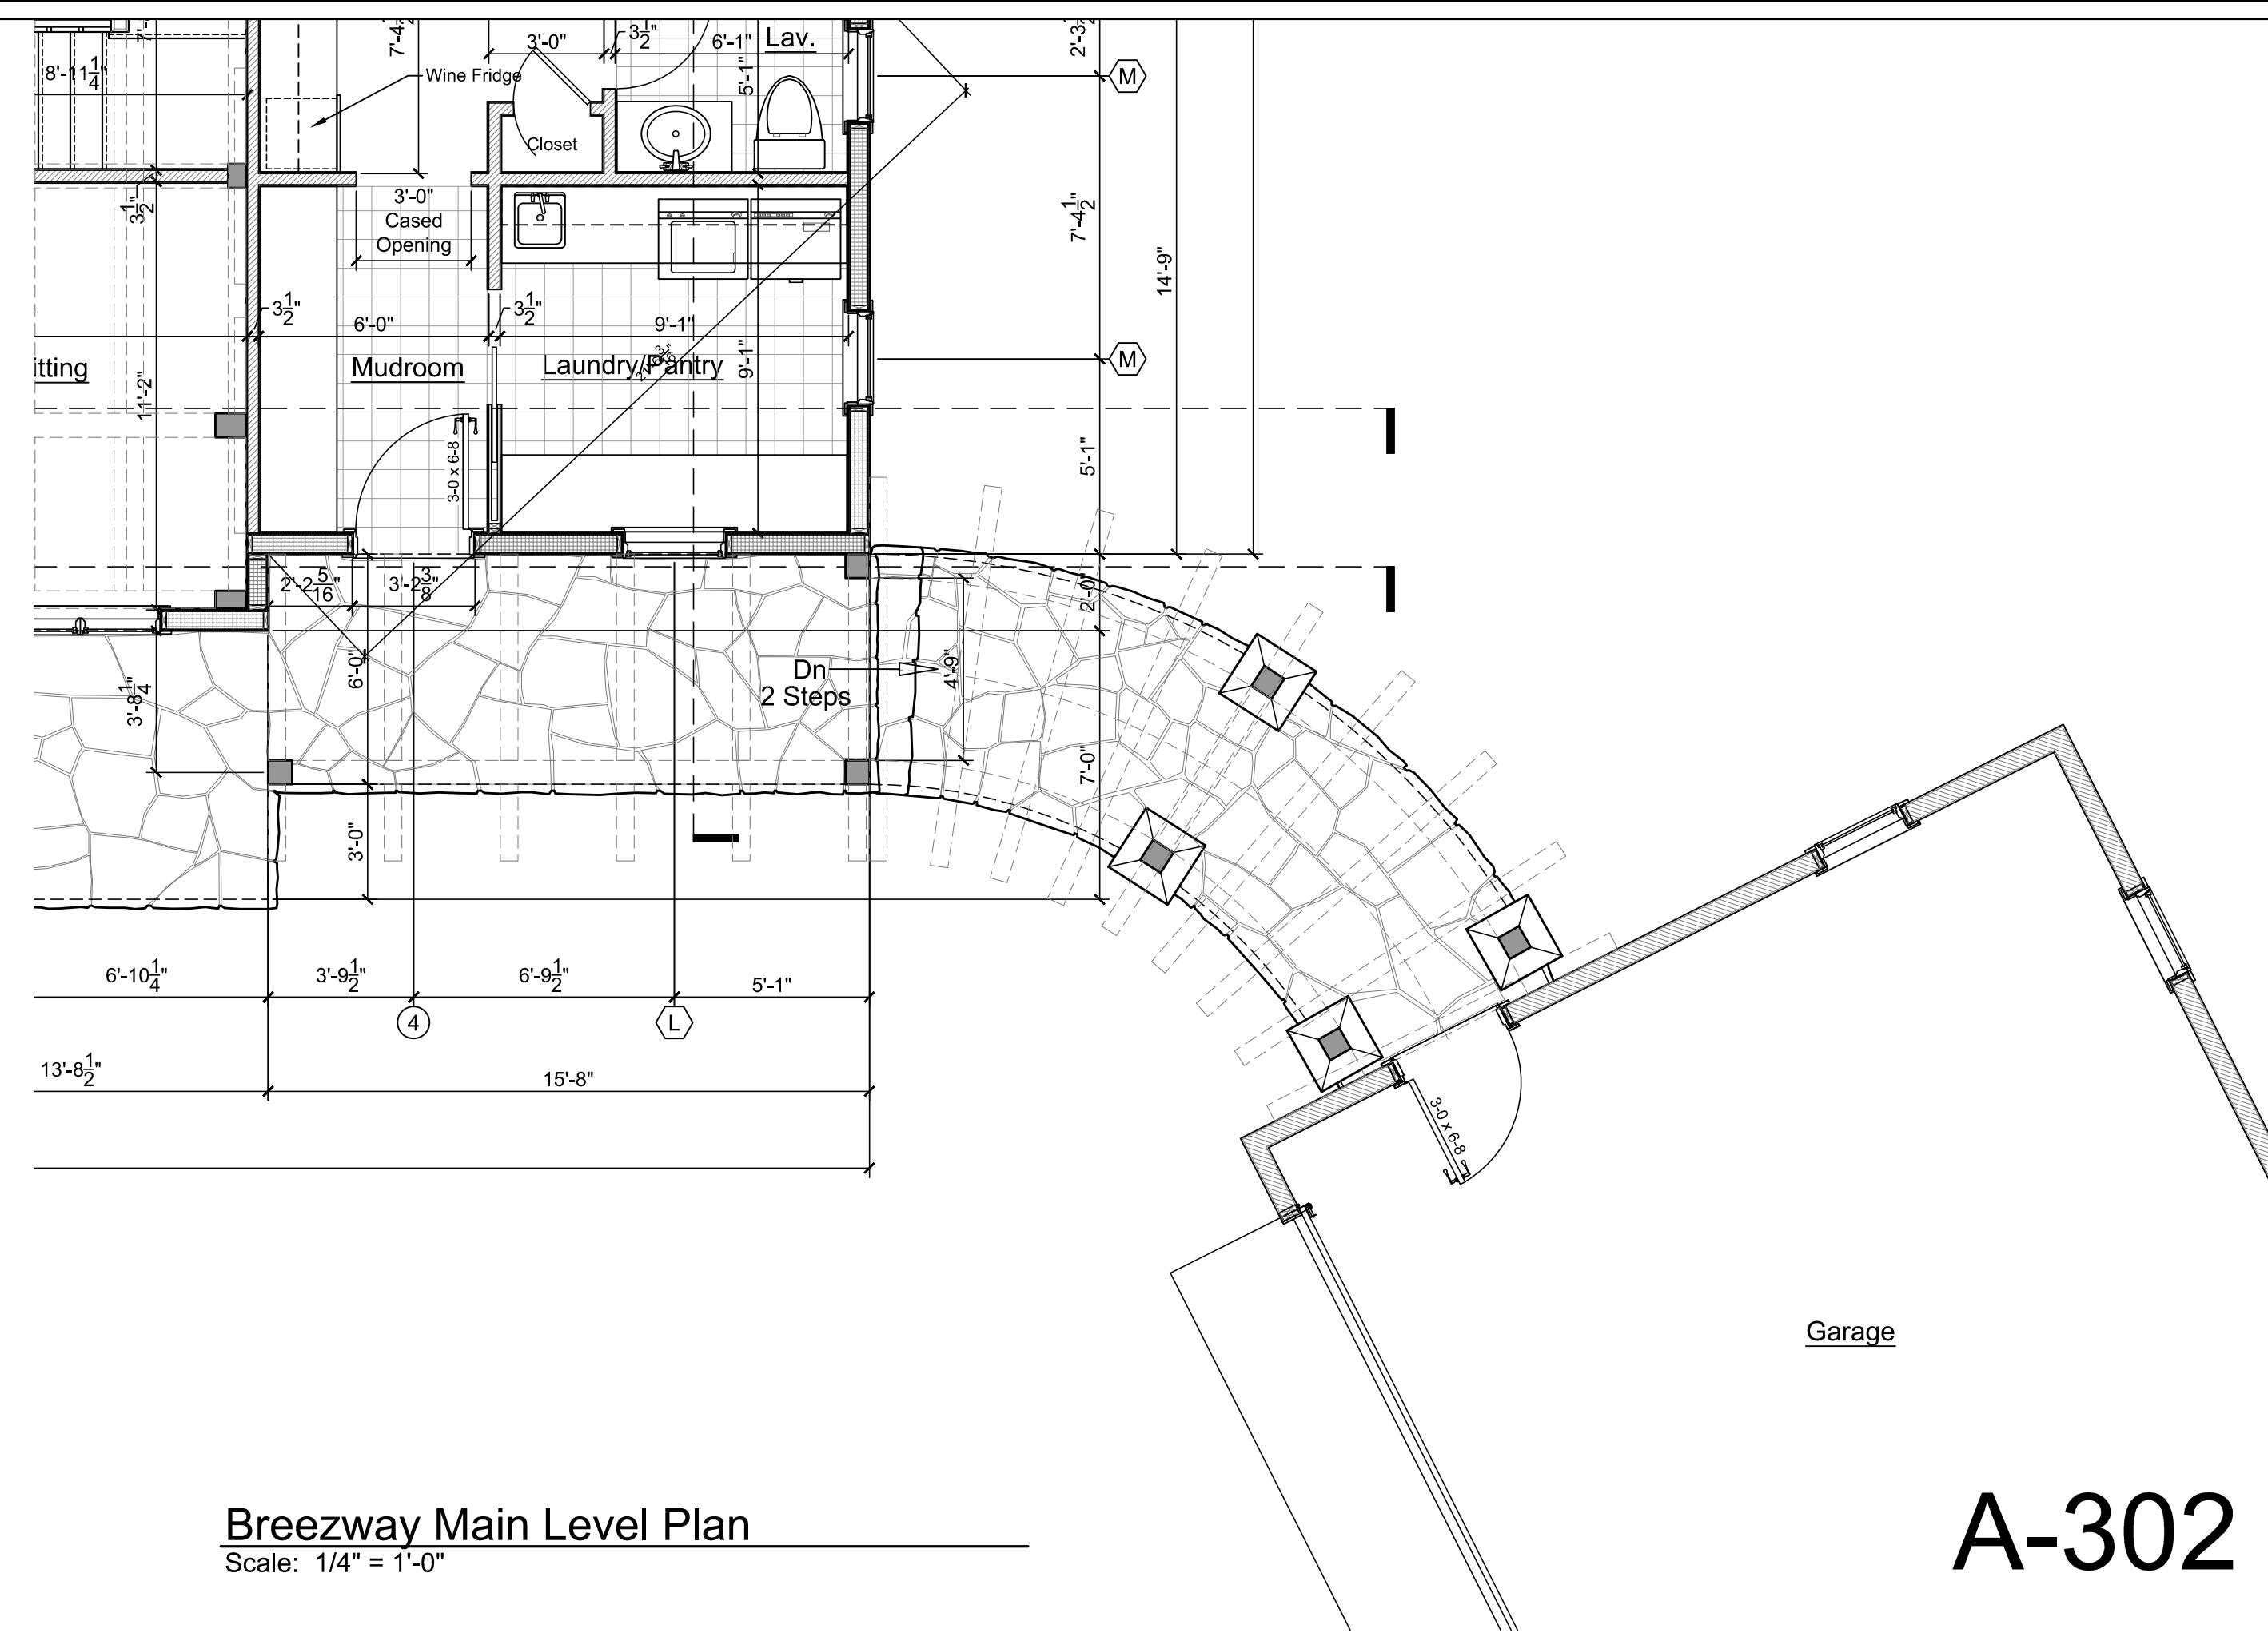


A-302

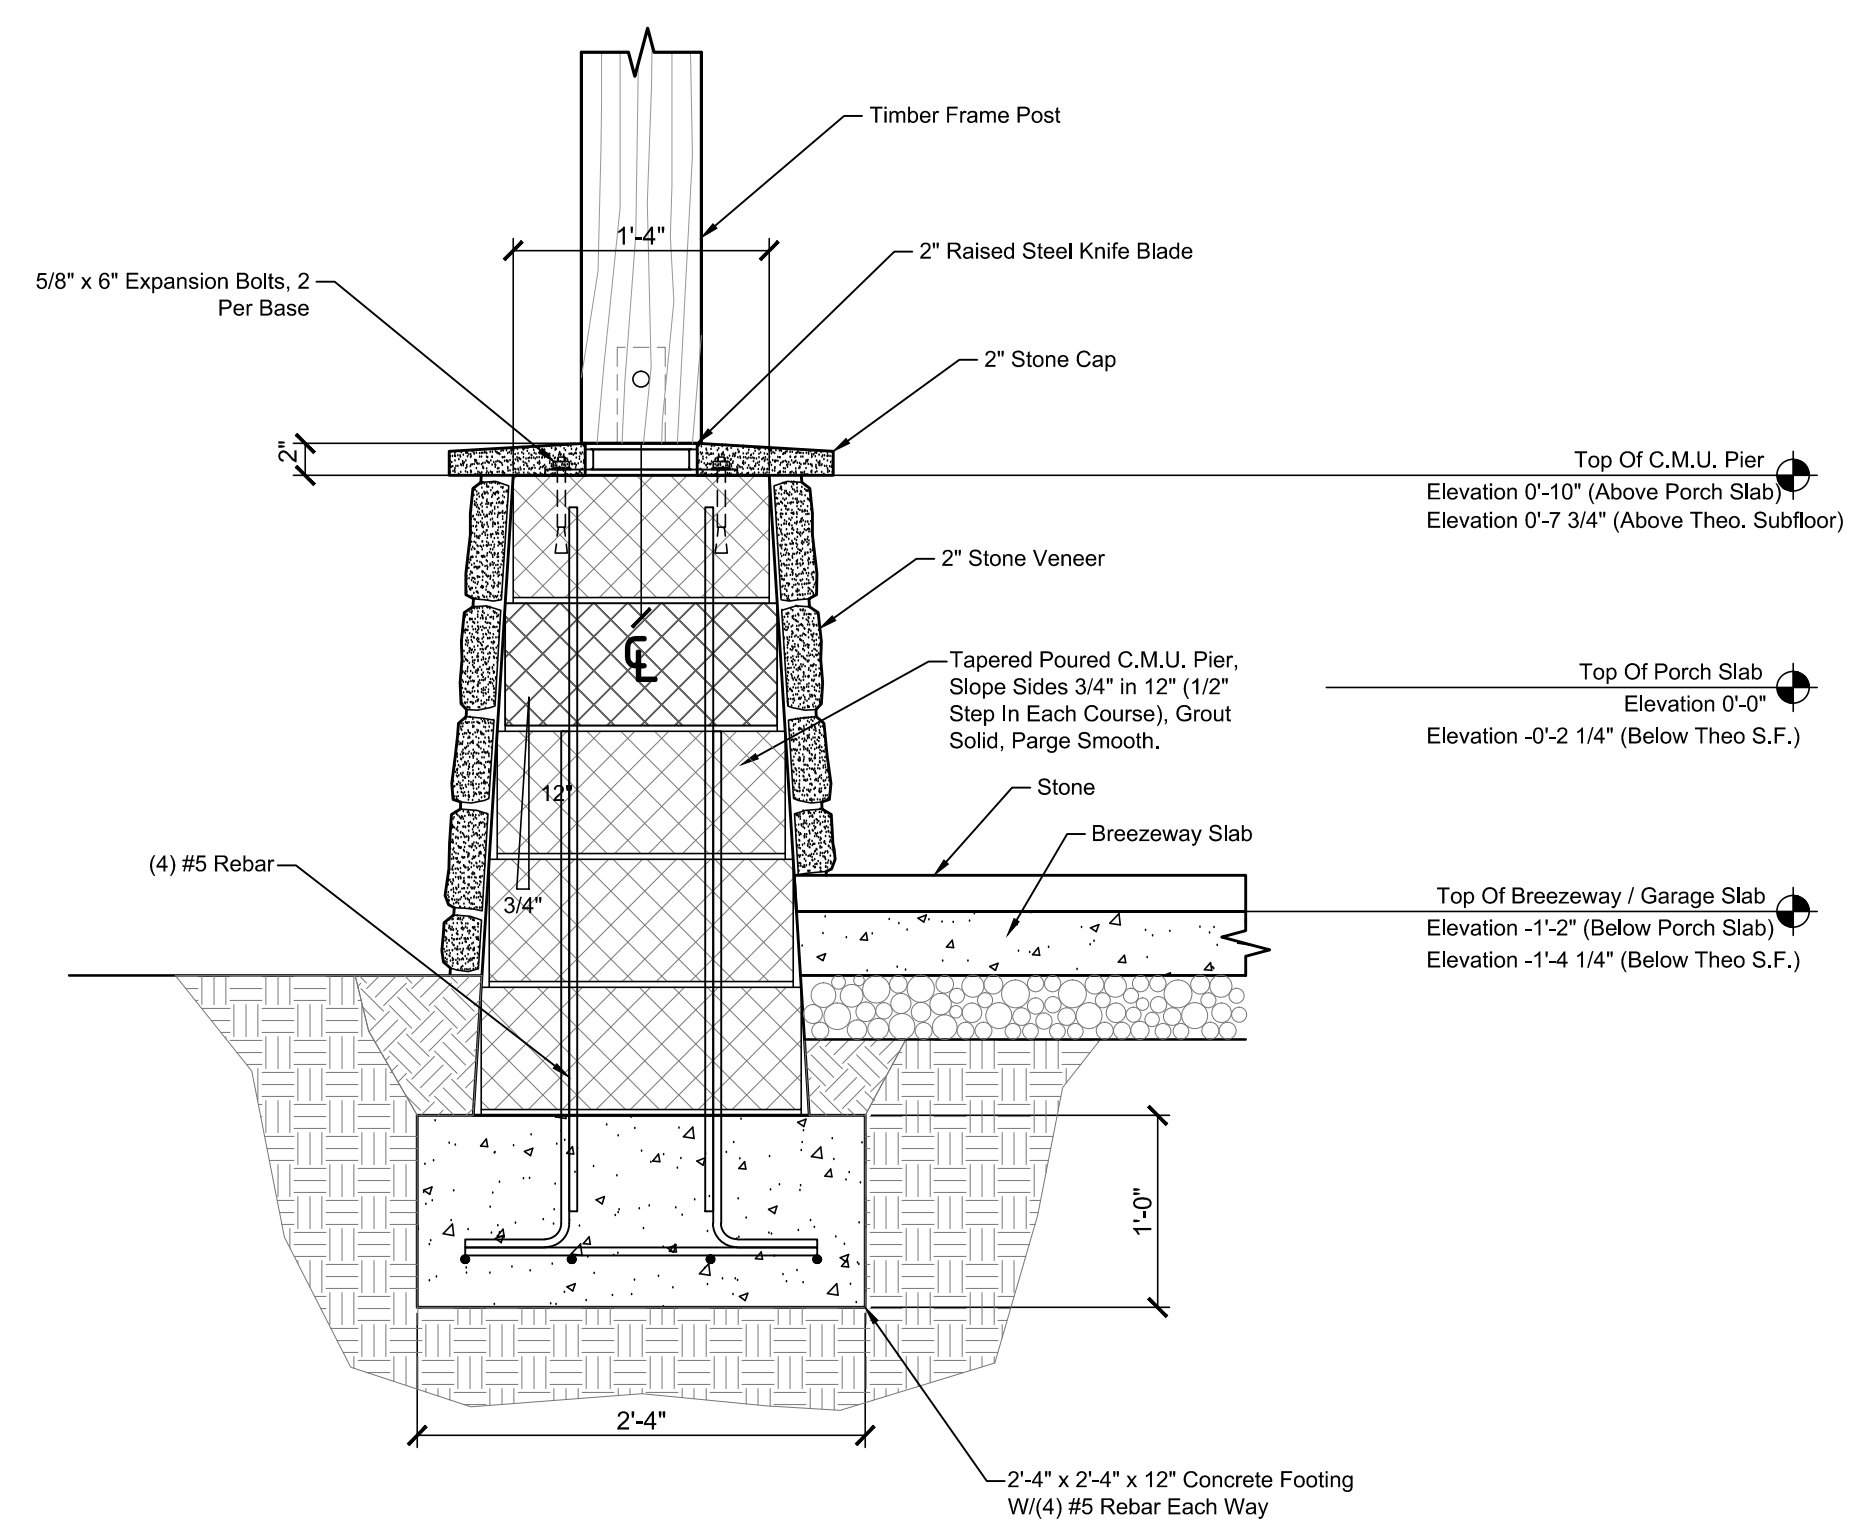

Detail
Scale: 1" = 1'-0"

A 702

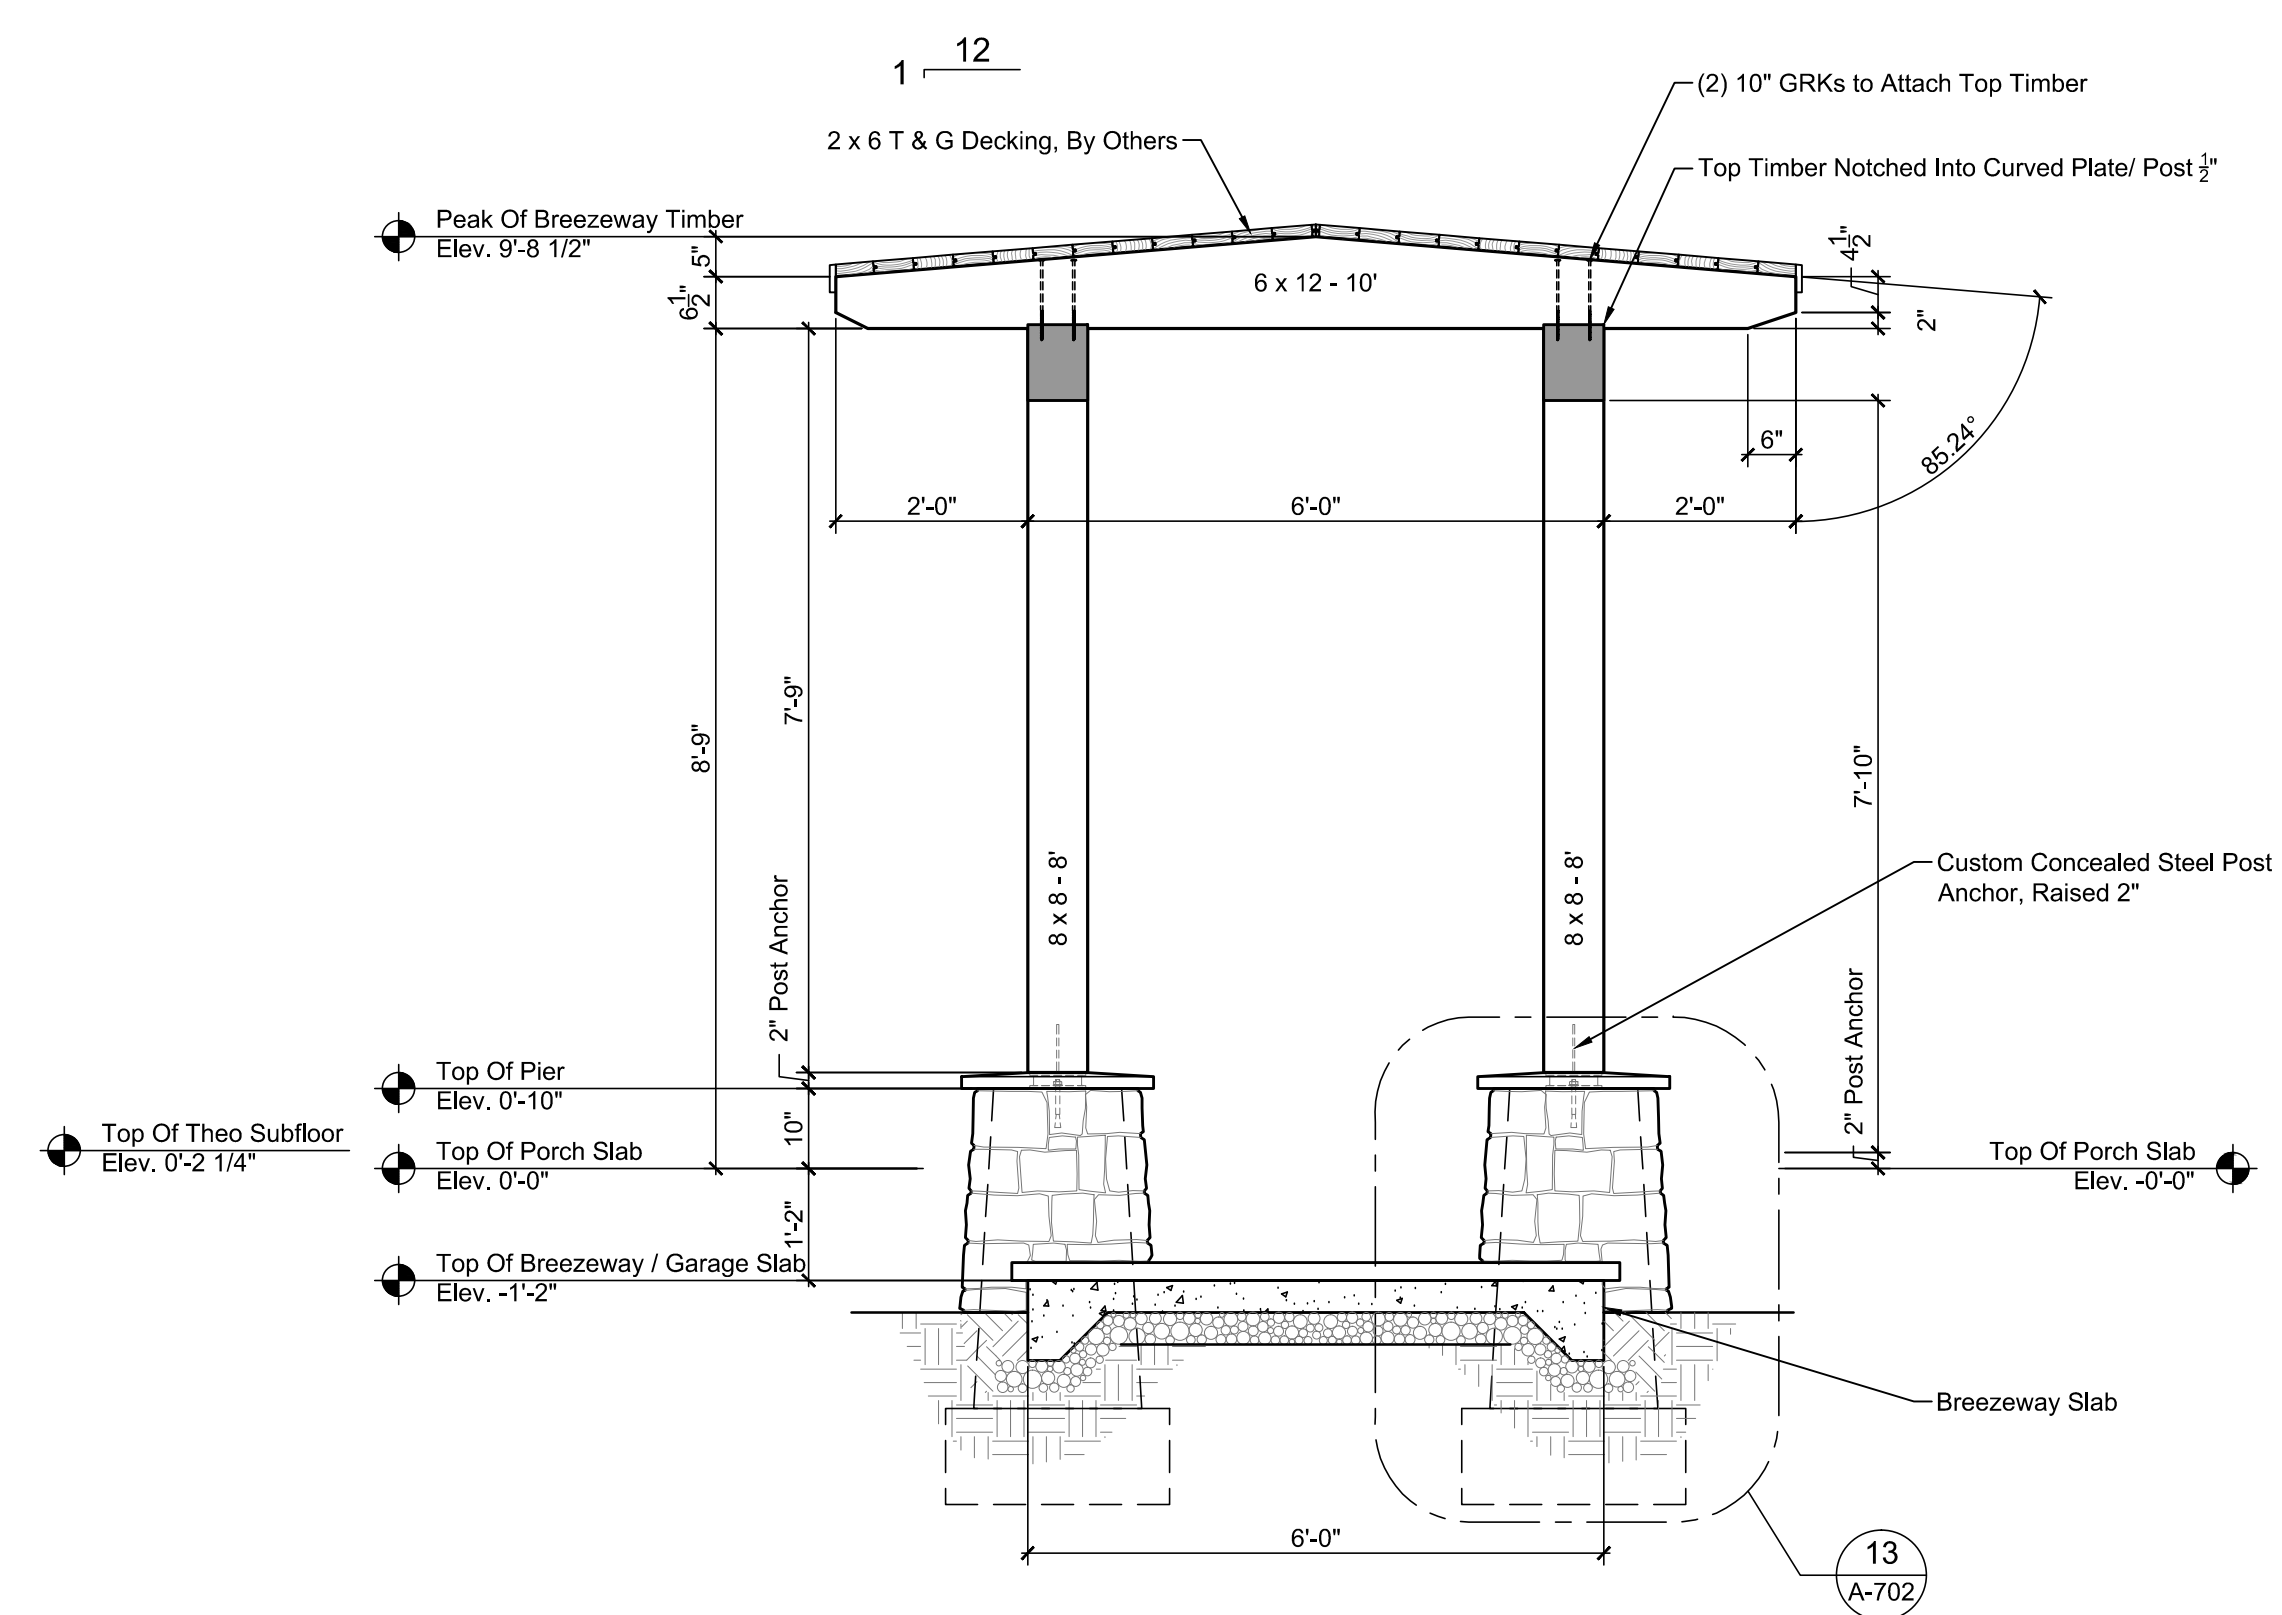

Section @ Breezeway
Scale: 1/2" = 1'-0"

A-703

ADDRESS
999 Harvestwood Rd SE
Floyd, VA 24091
phone 540.230.5505
fax 888.674.9151
www.streamlinetimberframe.com

A Timber Frame Home For:

The Quesenberry Family

Carrol County, Virginia


SEAL

PROJECT INFO
PROJECT NUMBER
DATE 9-21-16


Submission	Date
Budget Pricing	12-4-15
Review	2-19-16
Window Revisions	3-9-16
Permit	3-18-16
Stair Revisions	7-7-16
Window Revisions	7-26-16
Electrical Revisions	8-10-16
Curved Breezeway	9-21-16

SHEET NUMBER
A-Brzwy

© 2016 StreamLine TimberFrame

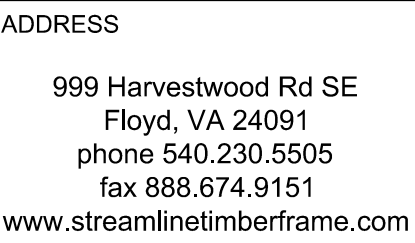

SEAL

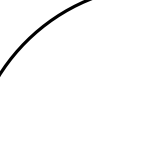A large, empty circle with a thin black outline, positioned below the 'SEAL' label. It is centered horizontally and occupies a significant portion of the page width.


DATE 9-21-16

Submission	Date
Budget Pricing	12-4-15
Review	2-19-16
Window Revisions	3-9-16
Permit	3-15-16
For Timber Frame Cons.	4-1-16
Production Plans	5-10-16
Add Timbers For Lights	7-11-16
Curved Breezeway	9-21-16

SHEET NUMBER

F-Brzwy

© 2016 StreamLine Timberframe

 

This structural drawing illustrates a timber roof truss system. Key components and dimensions include:

- Vertical Members:**
 - Hammer Post #406 at the top left.
 - Queen Posts #802 (6 x 10 - 12) supporting the rafters.
 - Vertical dimensions: 12'-8 1/2", 7'-6", 23'-8", 12'-1", 13'-7 1/16", and 6'-0".
- Horizontal Members:**
 - 8 x 12 - 5' (#4504) and 8 x 10 - 16' (#805) beams.
 - Horizontal dimensions: 12'-6 1/2", 15'-8", 37'-9", and 15'-8".
- Roof Structure:**
 - 10 x 12 Rafter (#802) and 10 x 16 - 8' Laminated (#803) beams.
 - 10 x 18 - 12' Laminated (#804) and 10 x 18 - 12' Laminated (#806) beams.
 - Roof pitch angles: 3/8, 3/8, and 3/4.
- Connections and Details:**
 - Connections labeled K, J, P, Q, and R.
 - Top of Timber Ledger Elev. 11'-3".
 - Attach to 2 x 4 Wall Above SIP Wall.
 - Labels "Leave Long, Cut On Site" for the laminated beams.

Timber Framing Connecting Plan

Scale: 1/4" = 1'-0"

Main Level Post Location Plan

Scale: 1/4" = 1'-0"

Structural drawing of a roof assembly. The drawing shows a cross-section of the roof structure with various lumber specifications and dimensions.

Key Components and Dimensions:

- Top Section:** Shows a cross-section of the roof structure with dimensions $14'-0"$ and $15'-8"$. It includes a **Supported In 2 x 4 Wall** and a **Timber Bearing Elev. 13'-2 3/4"**.
- Roof Rafters:** Labeled **#412** and **8 x 12 - 16'**. A note indicates **10 x 12 Rafter Below**.
- Joists:** Labeled **#506** and **8 x 12 - 16'**. A note indicates **Top of Ledger Elev. 13'-2 3/4"** and **Attach to 2 x 4 Wall Above SIP Wall**.
- Structural Members:** Various lumber sizes are specified, including **6 x 8 - 10'**, **6 x 12 - 10'**, **8 x 10 - 16'**, **8 x 12 - 10'**, **8 x 16 - 10'**, **8 x 20 - 10'**, **8 x 24 - 10'**, **8 x 28 - 10'**, **8 x 32 - 10'**, **8 x 36 - 10'**, **8 x 40 - 10'**, **8 x 44 - 10'**, **8 x 48 - 10'**, **8 x 52 - 10'**, **8 x 56 - 10'**, **8 x 60 - 10'**, **8 x 64 - 10'**, **8 x 68 - 10'**, **8 x 72 - 10'**, **8 x 76 - 10'**, **8 x 80 - 10'**, **8 x 84 - 10'**, **8 x 88 - 10'**, **8 x 92 - 10'**, **8 x 96 - 10'**, **8 x 100 - 10'**, **8 x 104 - 10'**, **8 x 108 - 10'**, **8 x 112 - 10'**, **8 x 116 - 10'**, **8 x 120 - 10'**, **8 x 124 - 10'**, **8 x 128 - 10'**, **8 x 132 - 10'**, **8 x 136 - 10'**, **8 x 140 - 10'**, **8 x 144 - 10'**, **8 x 148 - 10'**, **8 x 152 - 10'**, **8 x 156 - 10'**, **8 x 160 - 10'**, **8 x 164 - 10'**, **8 x 168 - 10'**, **8 x 172 - 10'**, **8 x 176 - 10'**, **8 x 180 - 10'**, **8 x 184 - 10'**, **8 x 188 - 10'**, **8 x 192 - 10'**, **8 x 196 - 10'**, **8 x 200 - 10'**, **8 x 204 - 10'**, **8 x 208 - 10'**, **8 x 212 - 10'**, **8 x 216 - 10'**, **8 x 220 - 10'**, **8 x 224 - 10'**, **8 x 228 - 10'**, **8 x 232 - 10'**, **8 x 236 - 10'**, **8 x 240 - 10'**, **8 x 244 - 10'**, **8 x 248 - 10'**, **8 x 252 - 10'**, **8 x 256 - 10'**, **8 x 260 - 10'**, **8 x 264 - 10'**, **8 x 268 - 10'**, **8 x 272 - 10'**, **8 x 276 - 10'**, **8 x 280 - 10'**, **8 x 284 - 10'**, **8 x 288 - 10'**, **8 x 292 - 10'**, **8 x 296 - 10'**, **8 x 300 - 10'**, **8 x 304 - 10'**, **8 x 308 - 10'**, **8 x 312 - 10'**, **8 x 316 - 10'**, **8 x 320 - 10'**, **8 x 324 - 10'**, **8 x 328 - 10'**, **8 x 332 - 10'**, **8 x 844 - 10'**, **8 x 848 - 10'**, **8 x 852 - 10'**, **8 x 856 - 10'**, **8 x 860 - 10'**, **8 x 864 - 10'**, **8 x 868 - 10'**, **8 x 872 - 10'**, **8 x 876 - 10'**, **8 x 880 - 10'**, **8 x 884 - 10'**, **8 x 888 - 10'**, **8 x 892 - 10'**, **8 x 896 - 10'**, **8 x 900 - 10'**, **8 x 904 - 10'**, **8 x 908 - 10'**, **8 x 912 - 10'**, **8 x 916 - 10'**, **8 x 920 - 10'**, **8 x 924 - 10'**, **8 x 928 - 10'**, **8 x 932 - 10'**, **8 x 936 - 10'**, **8 x 940 - 10'**, **8 x 944 - 10'**, **8 x 948 - 10'**, **8**

Timber Framing Roof Plan

Scale: 1/4" = 1'-0"


F-4



ADDRESS
999 Harvestwood Rd SE
Floyd, VA 24091
phone 540.230.5505
fax 888.674.9151
www.streamlinetimberframe.com

A Timber Frame Home For:
The Quesenberry Family
Carrol County, Virginia

SEAL

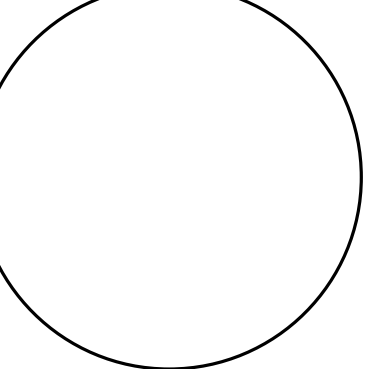

PROJECT INFO

PROJECT NUMBER

DATE
9-21-16

Submission	Date
Budget Pricing	12-4-15
Review	2-19-16
Window Revisions	3-9-16
Permit	3-15-16
For Timber Frame Cons.	4-1-16
Production Plans	5-10-16
Add Timbers For Lights	7-11-16
Curved Breezeway	9-21-16

SHEET NUMBER

F-9

© 2016 StreamLine Timberframe

