








ADDRESS
999 Harvestwood Rd SE
Floyd, VA 24091
phone 540.230.5505
fax 888.674.9151
www.streamlinetimberframe.com

A Timber Frame Home For:
The Quesenberry Family
Carrol County, Virginia

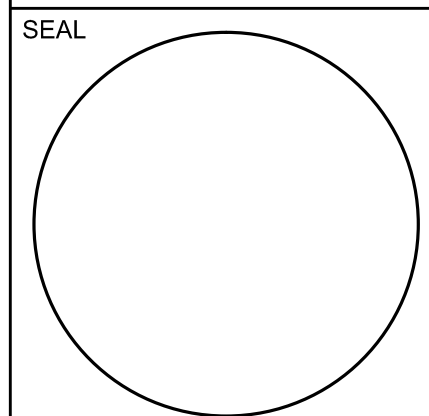


PROJECT INFO	
PROJECT NUMBER	
DATE	
3-18-16	
Submission	Date
Budget Pricing	12-4-15
Review	2-19-16
Window Revisions	3-9-16
Permit	3-18-16

SHEET NUMBER
A-304

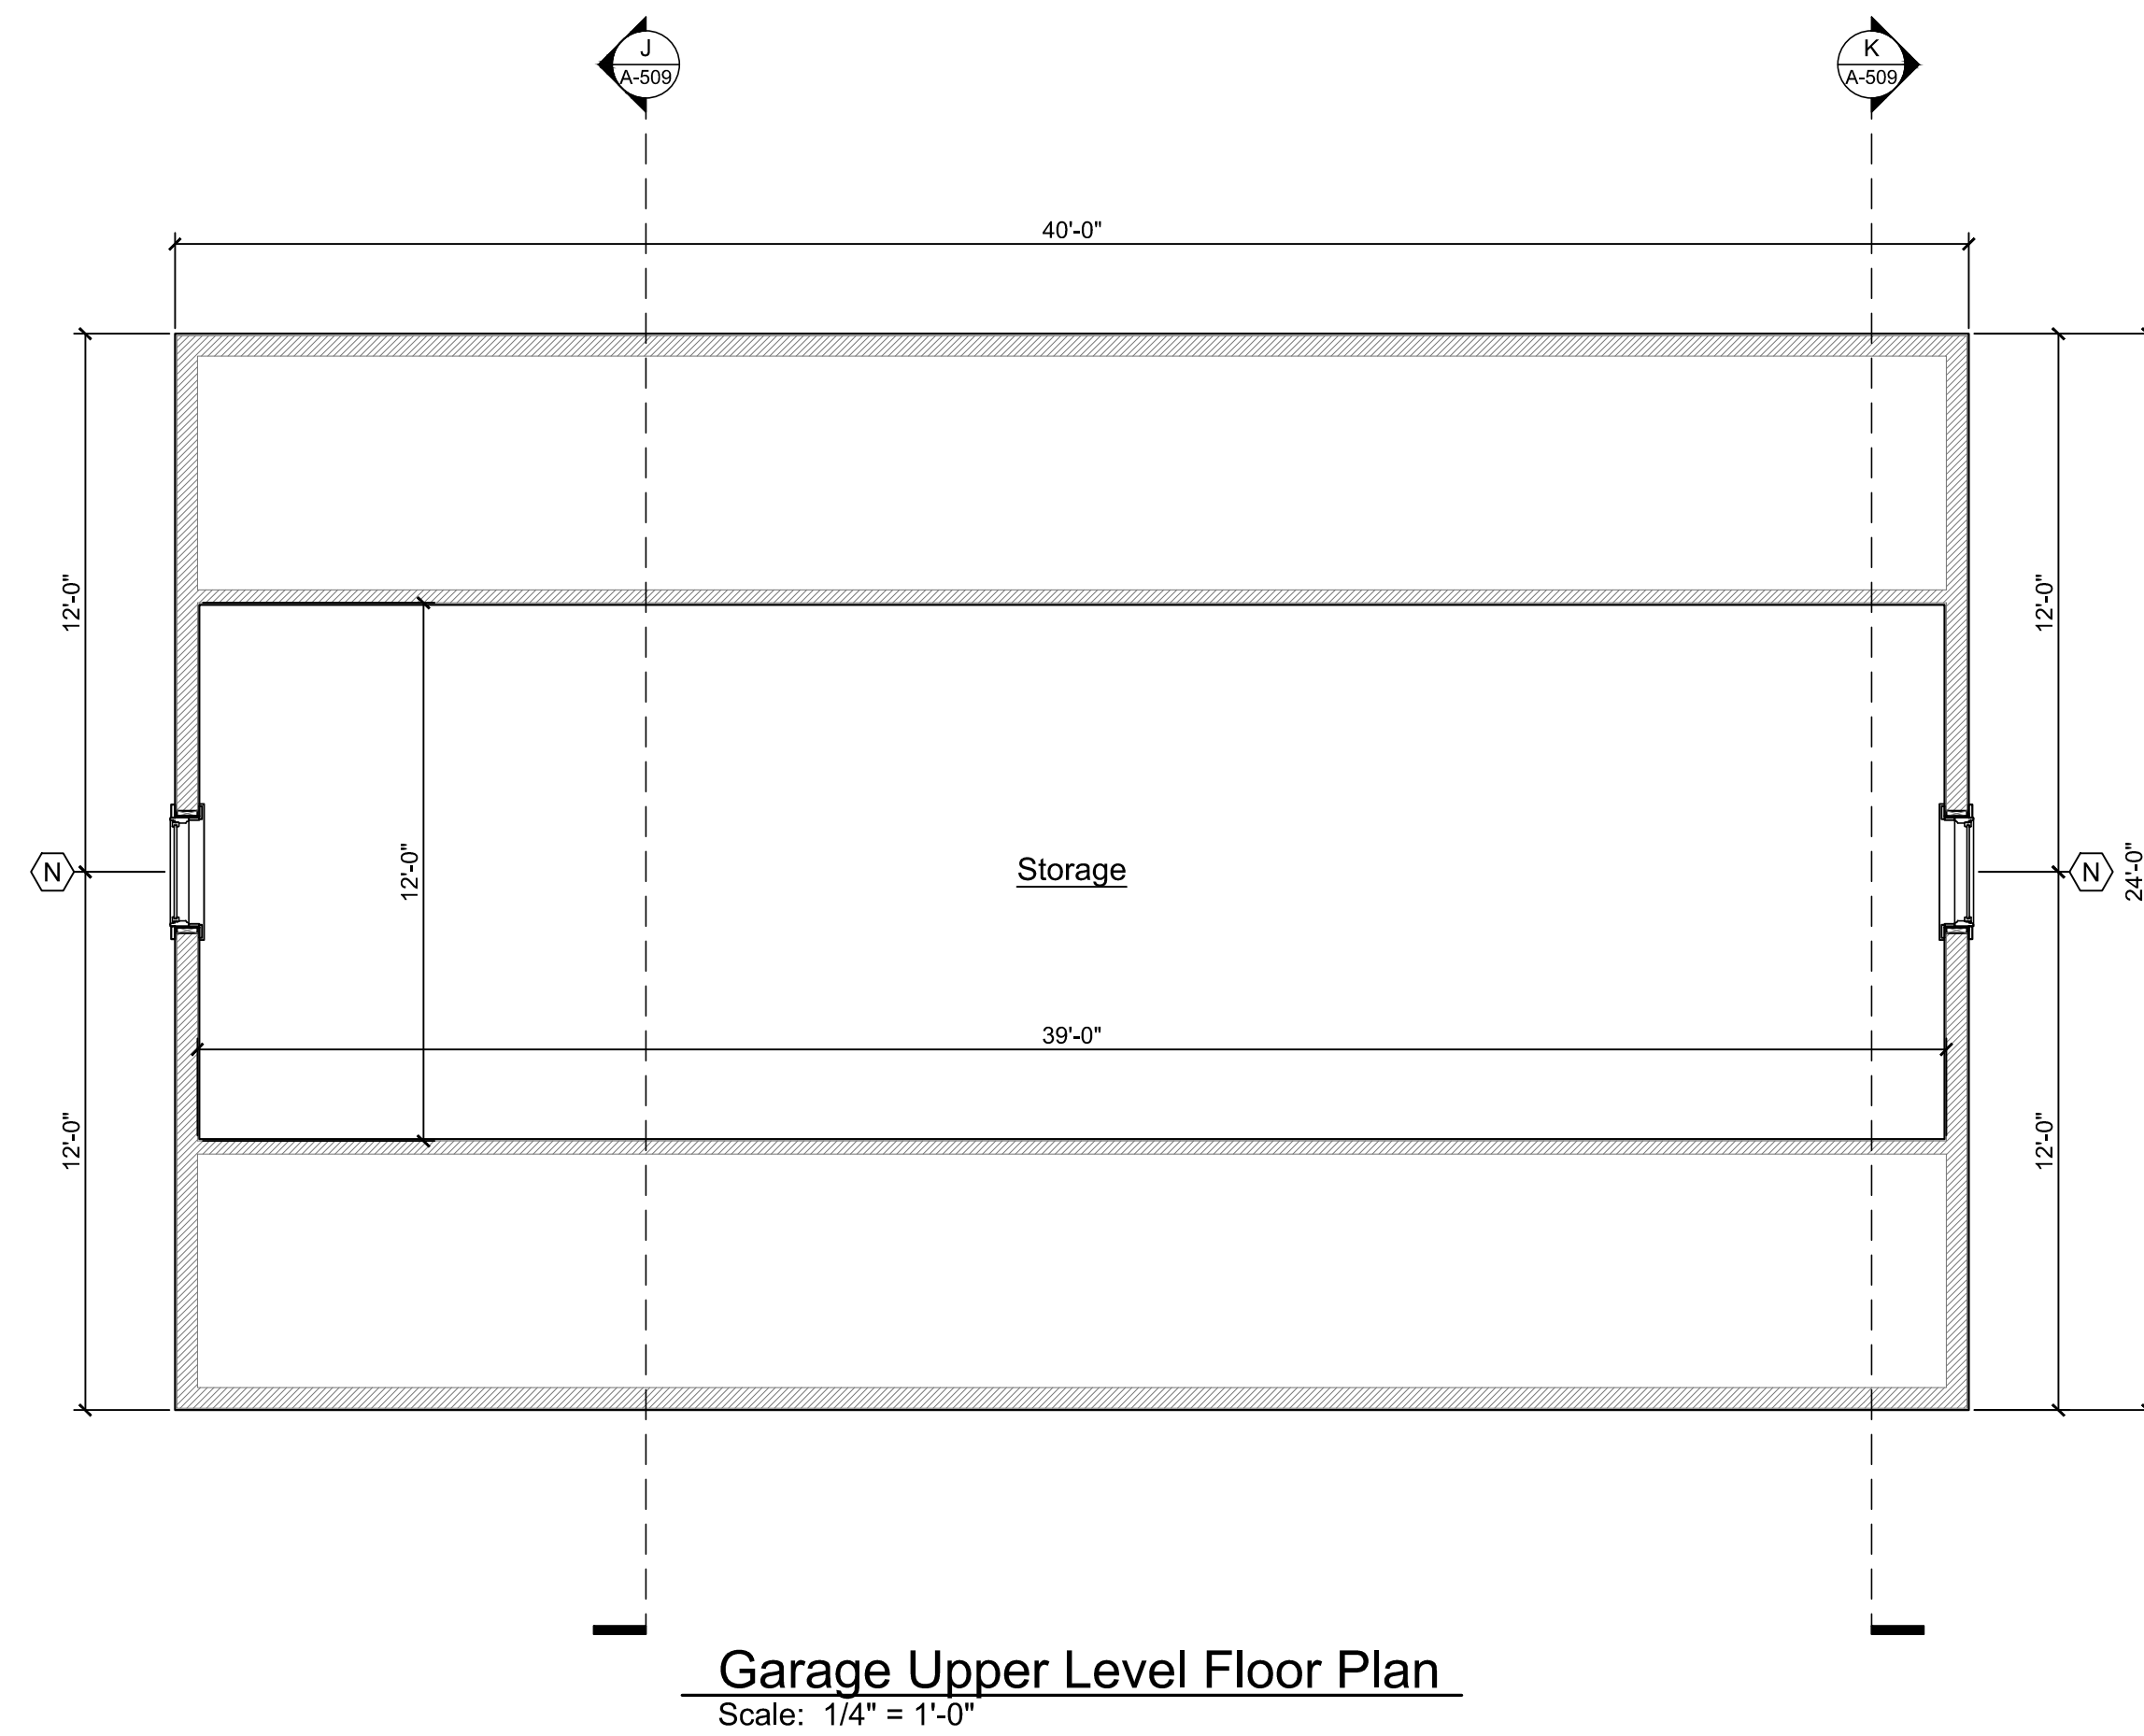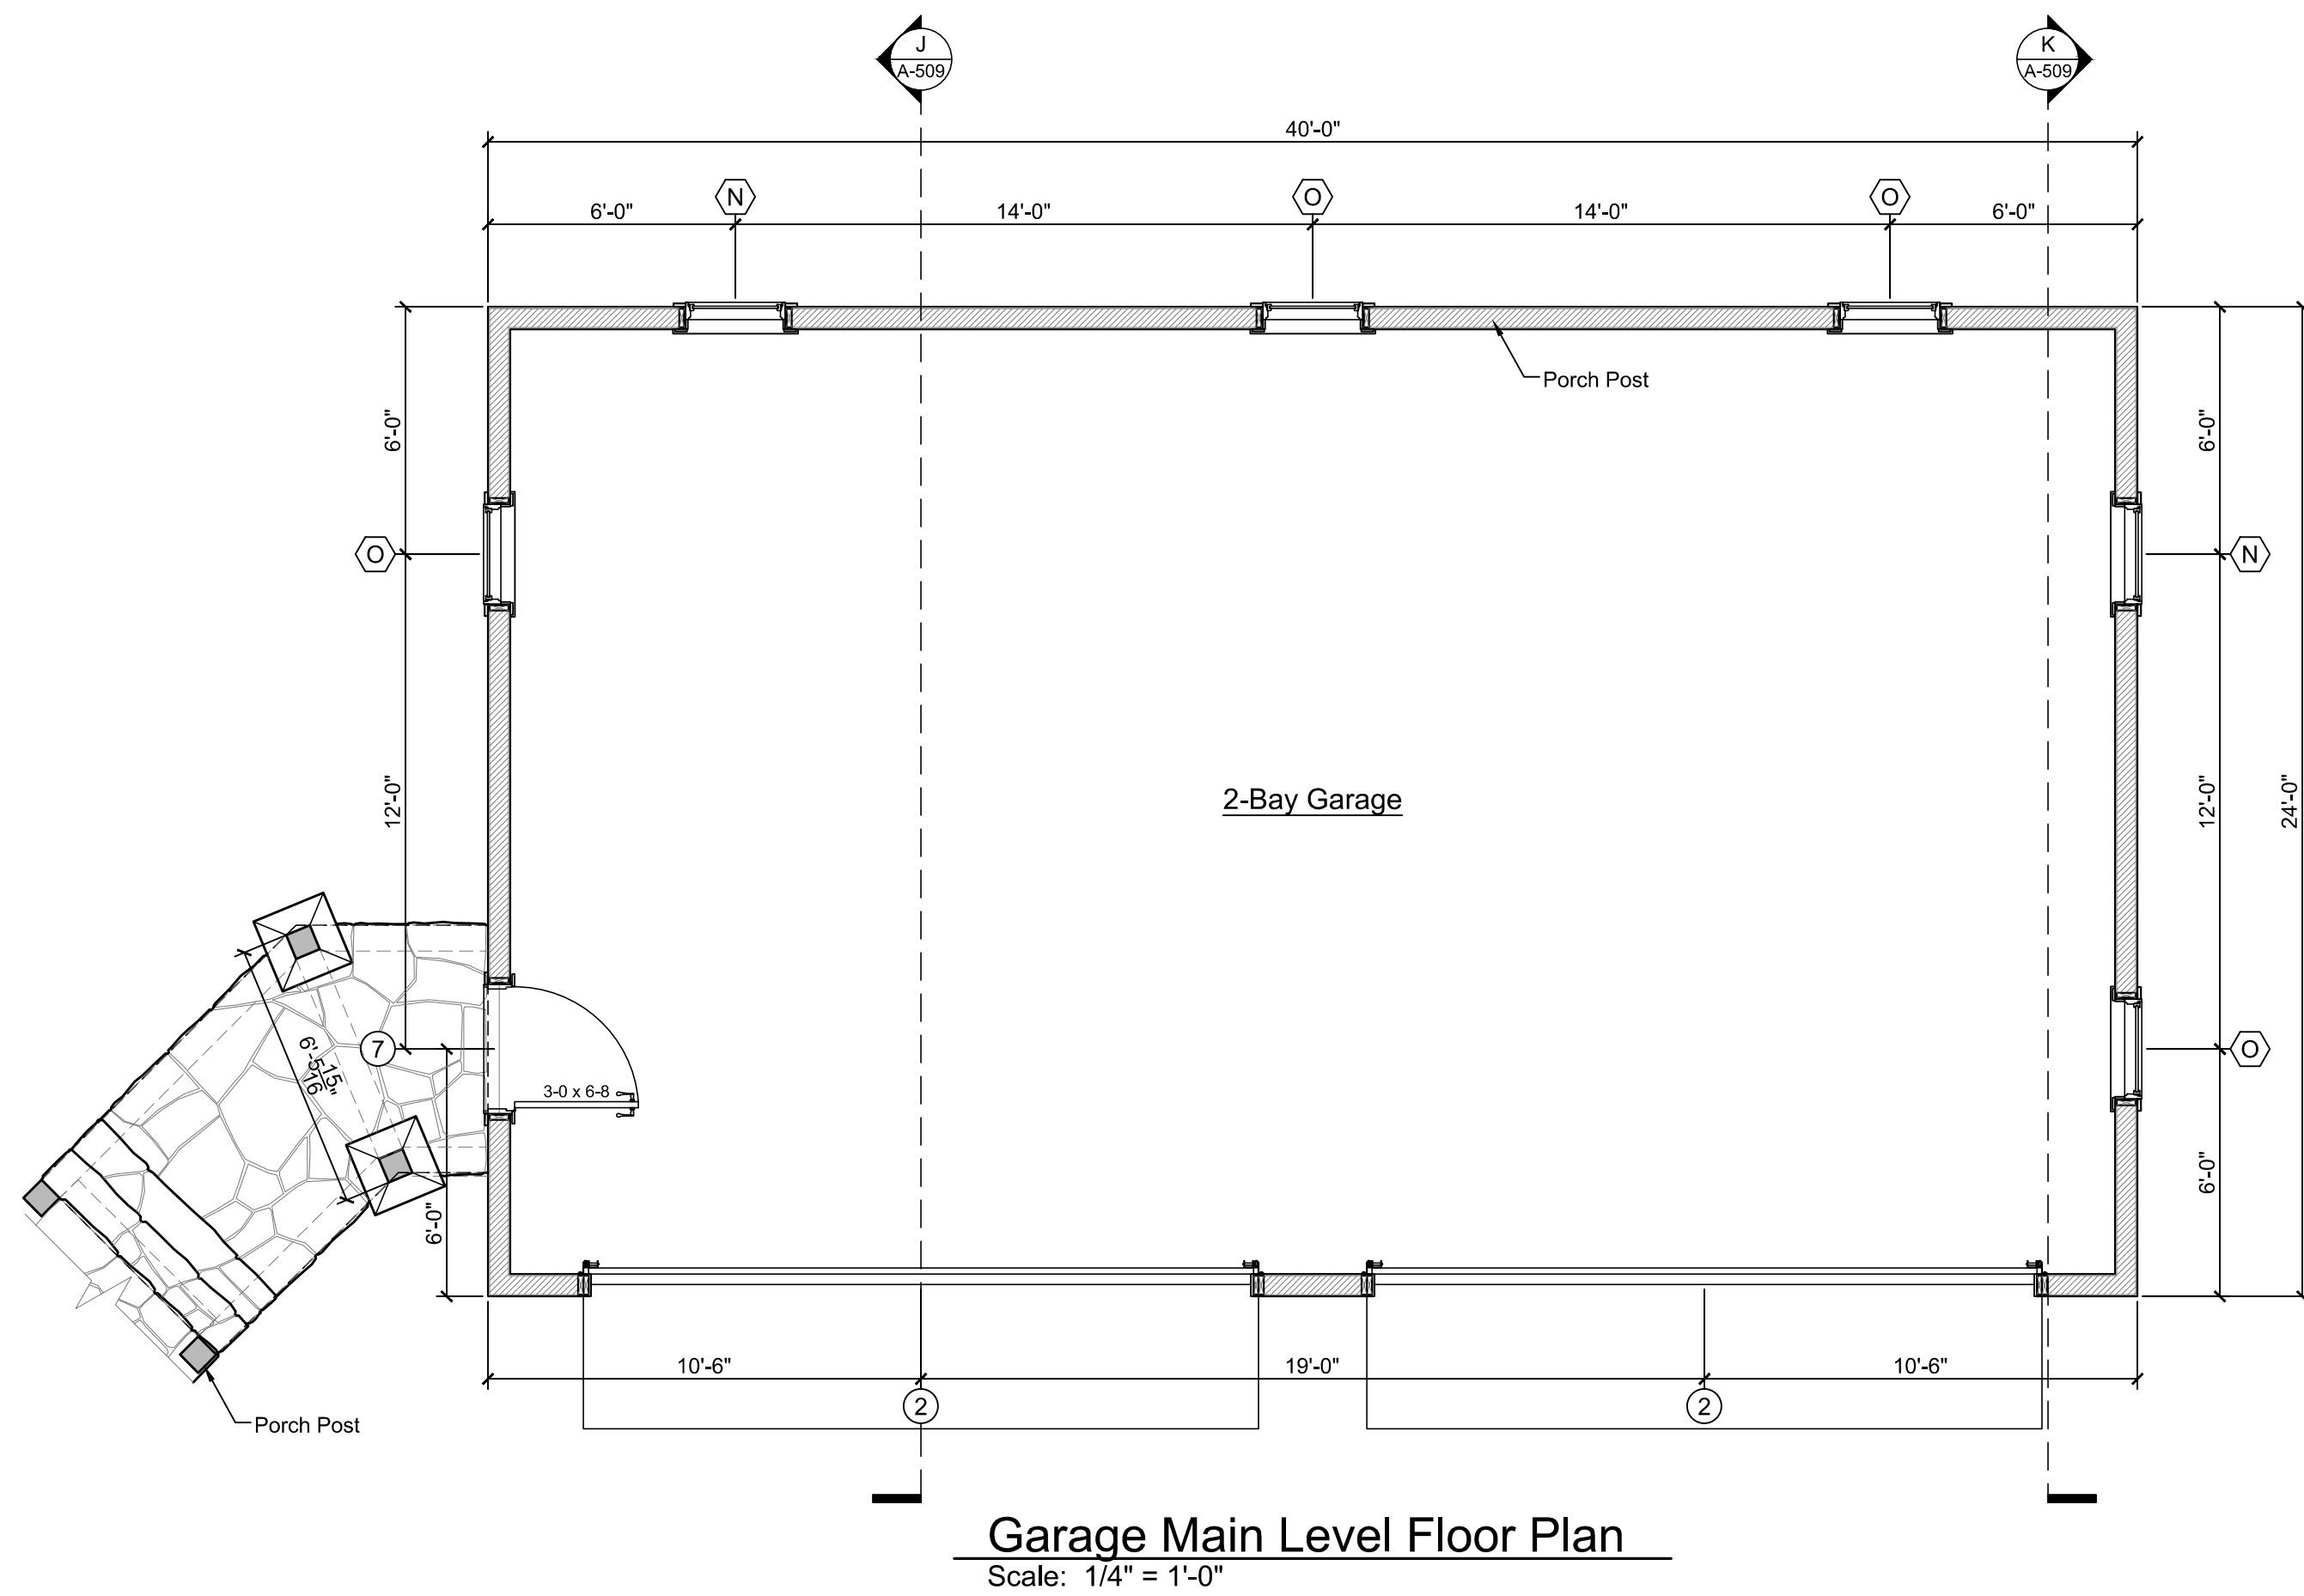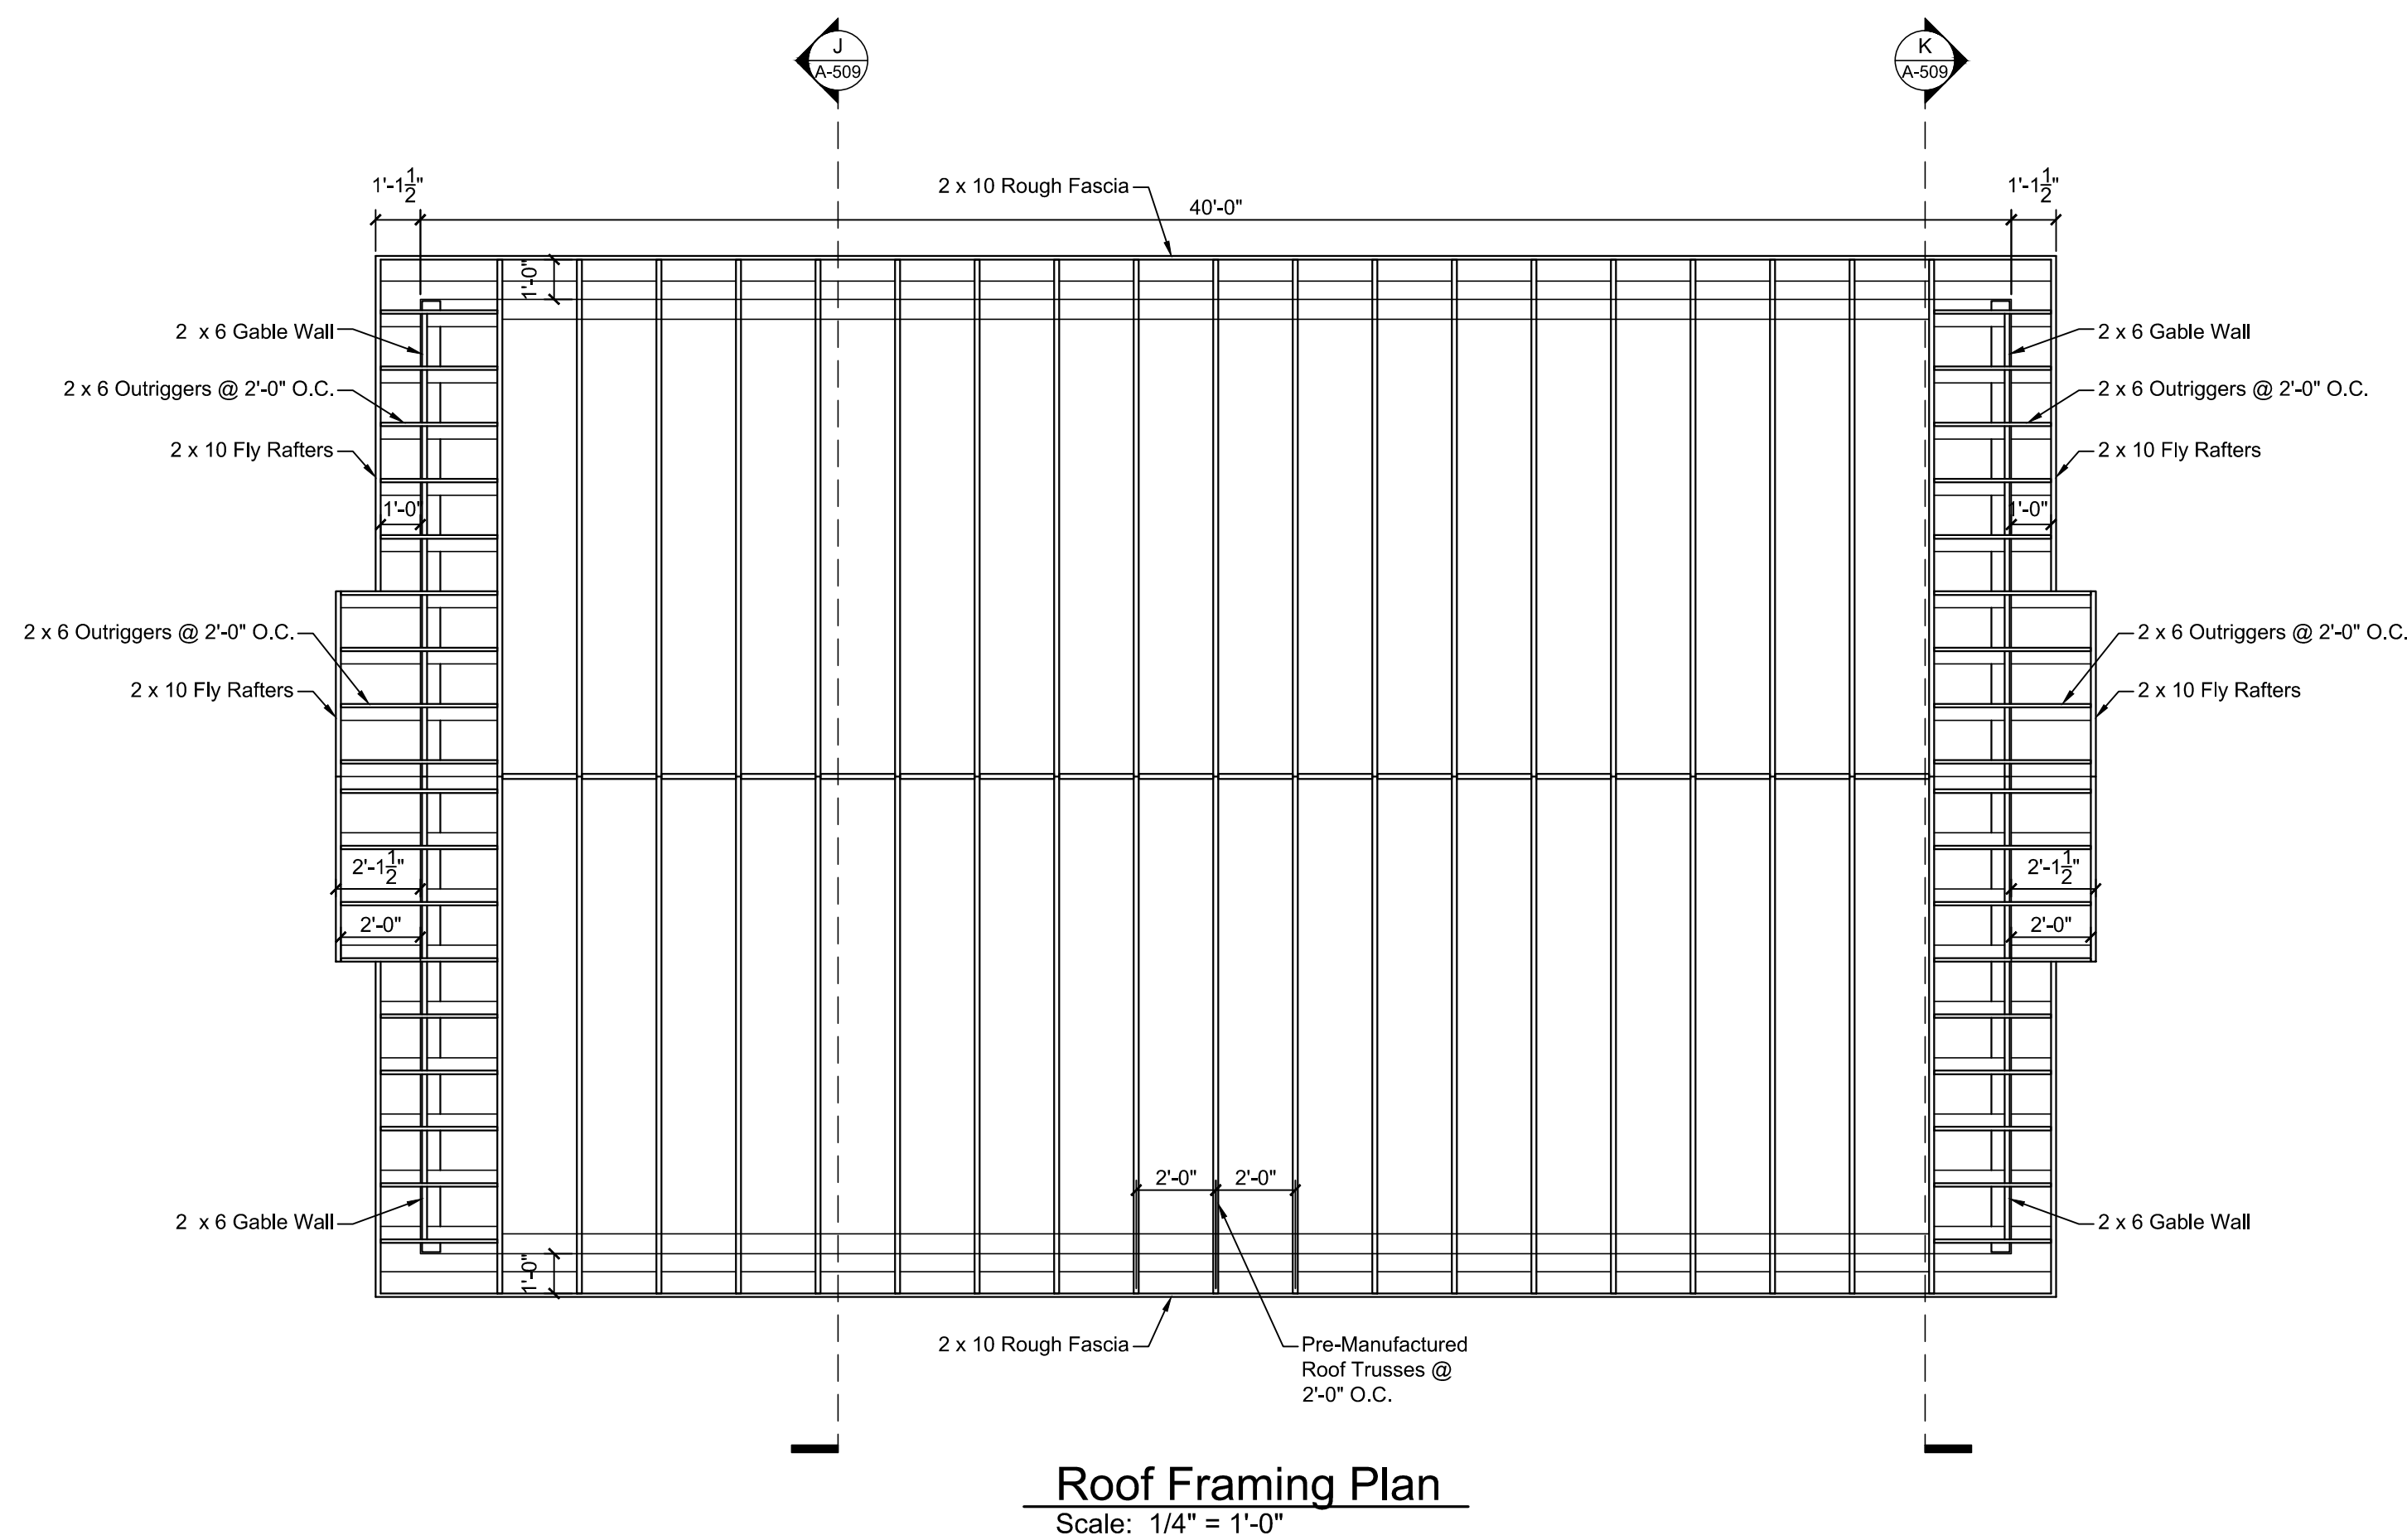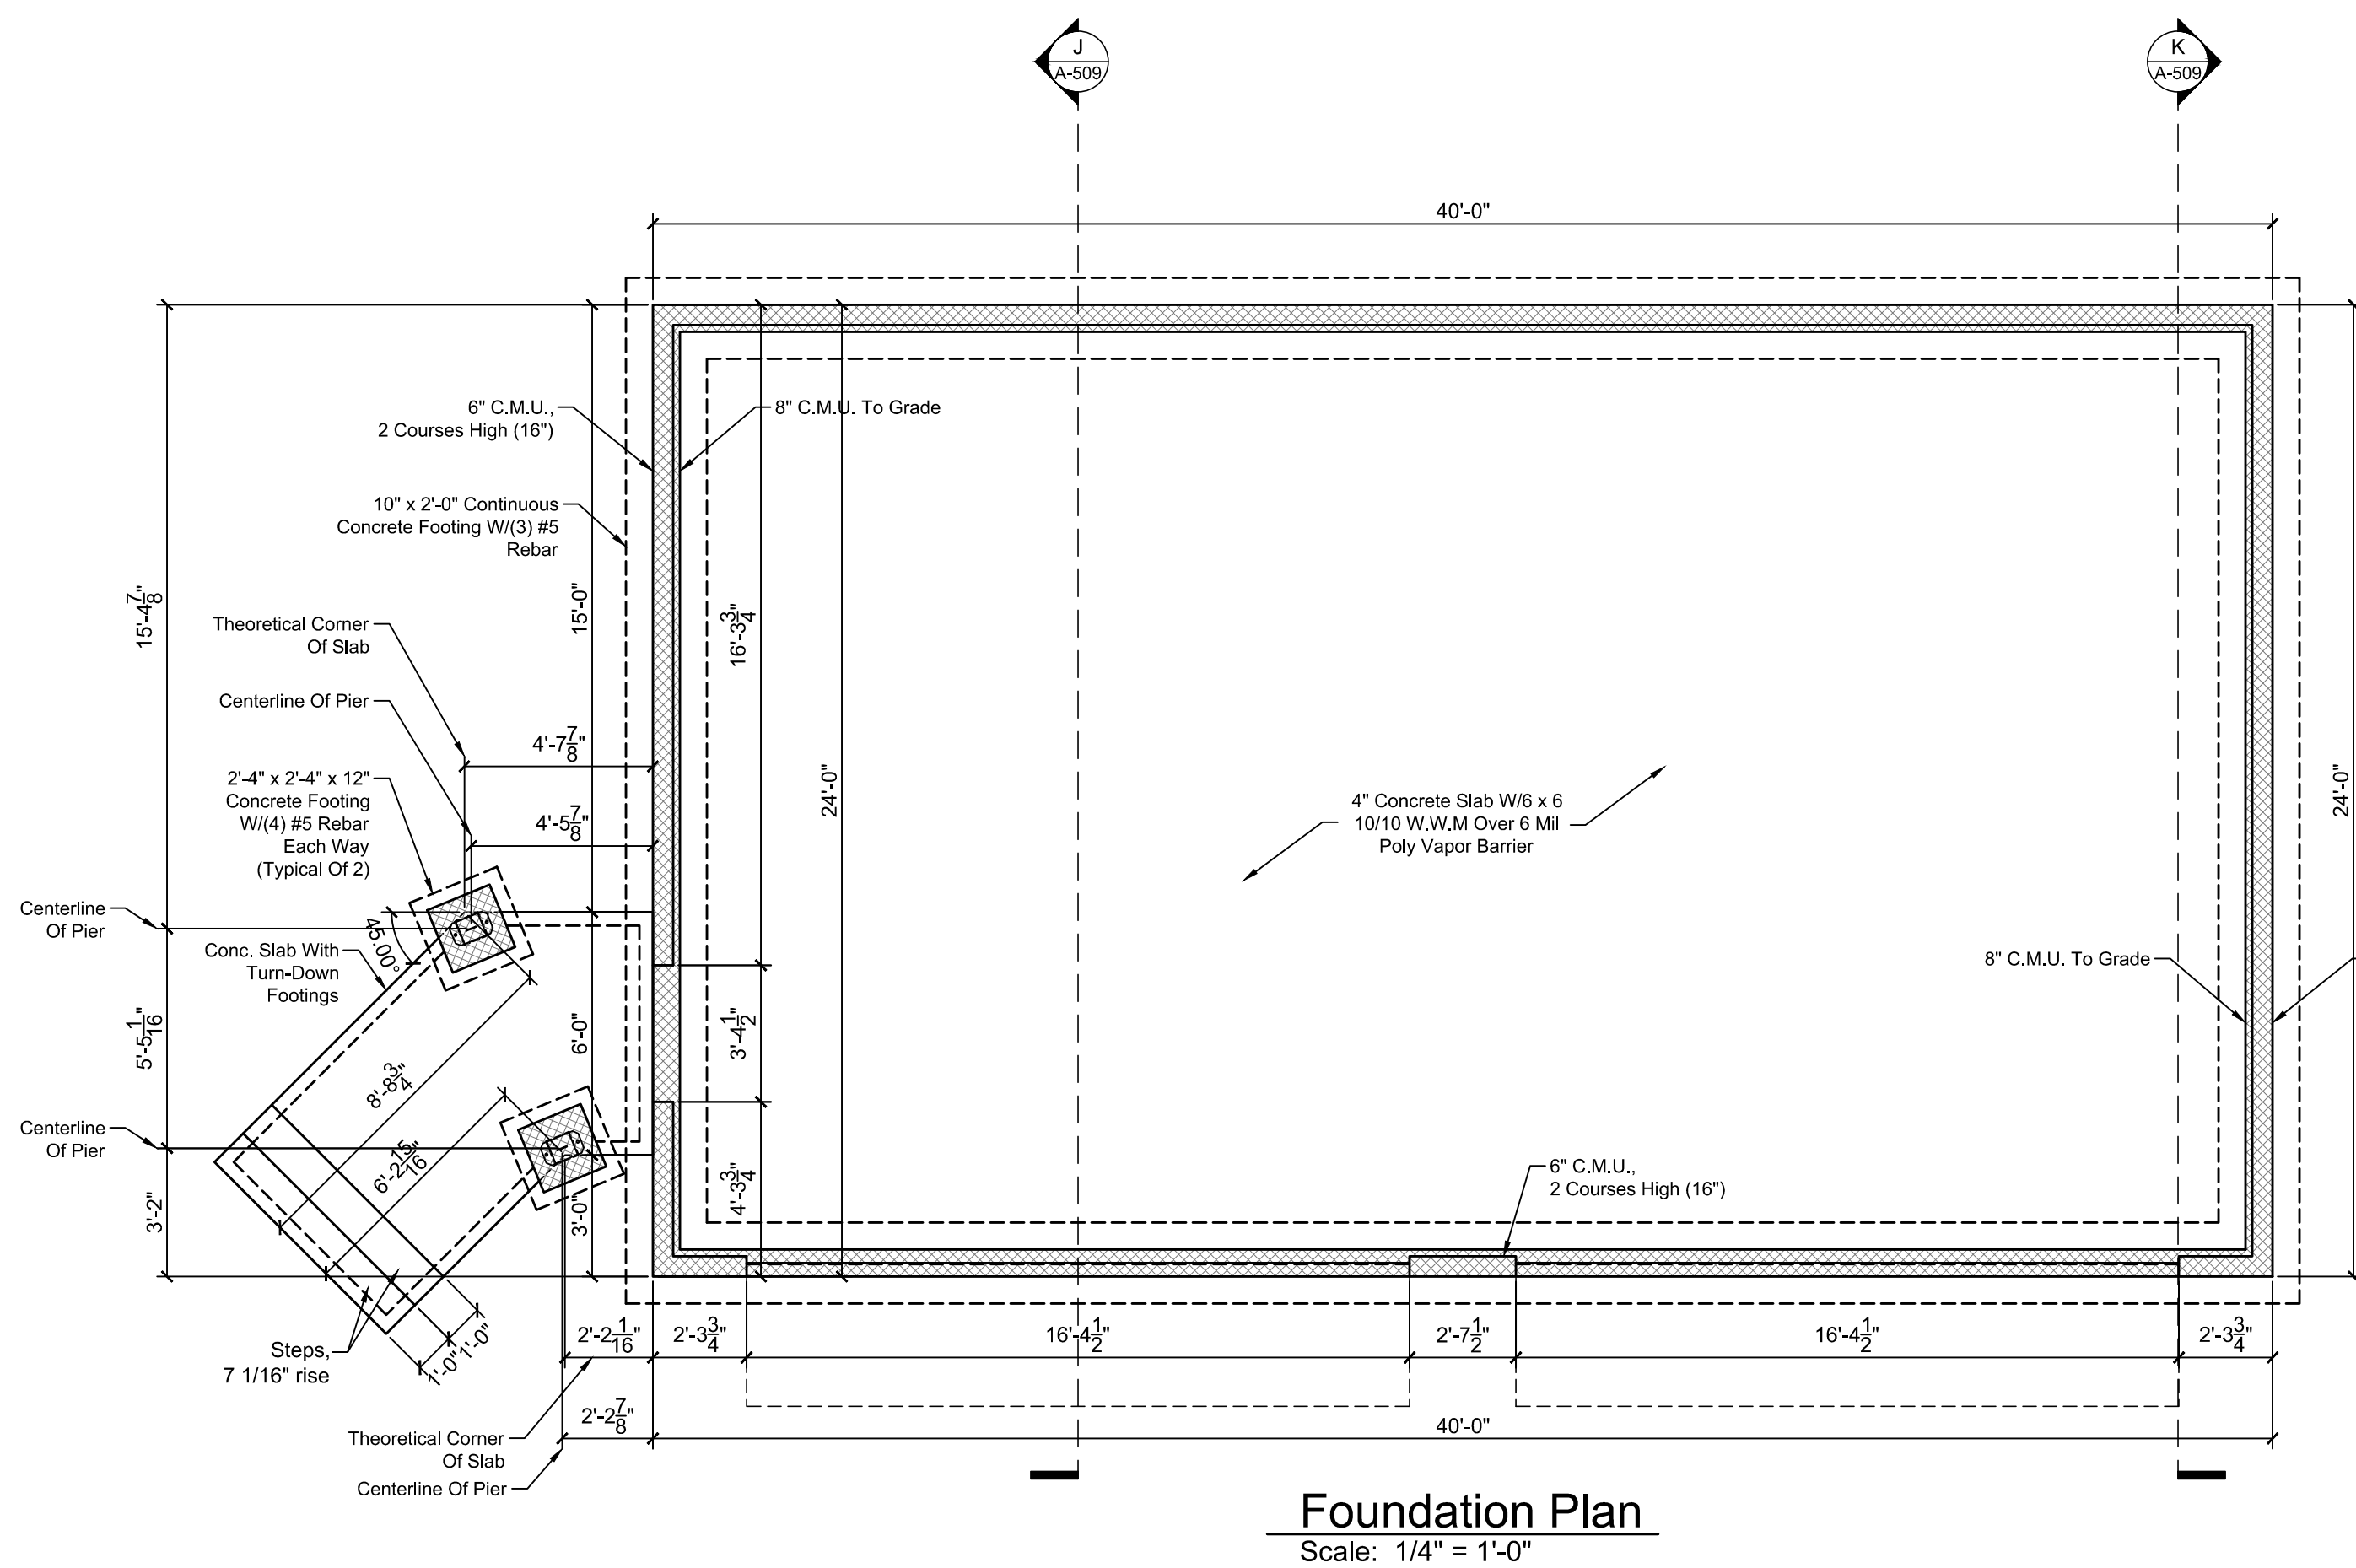





Side Elevation
Scale: 1/4" = 1'-0"

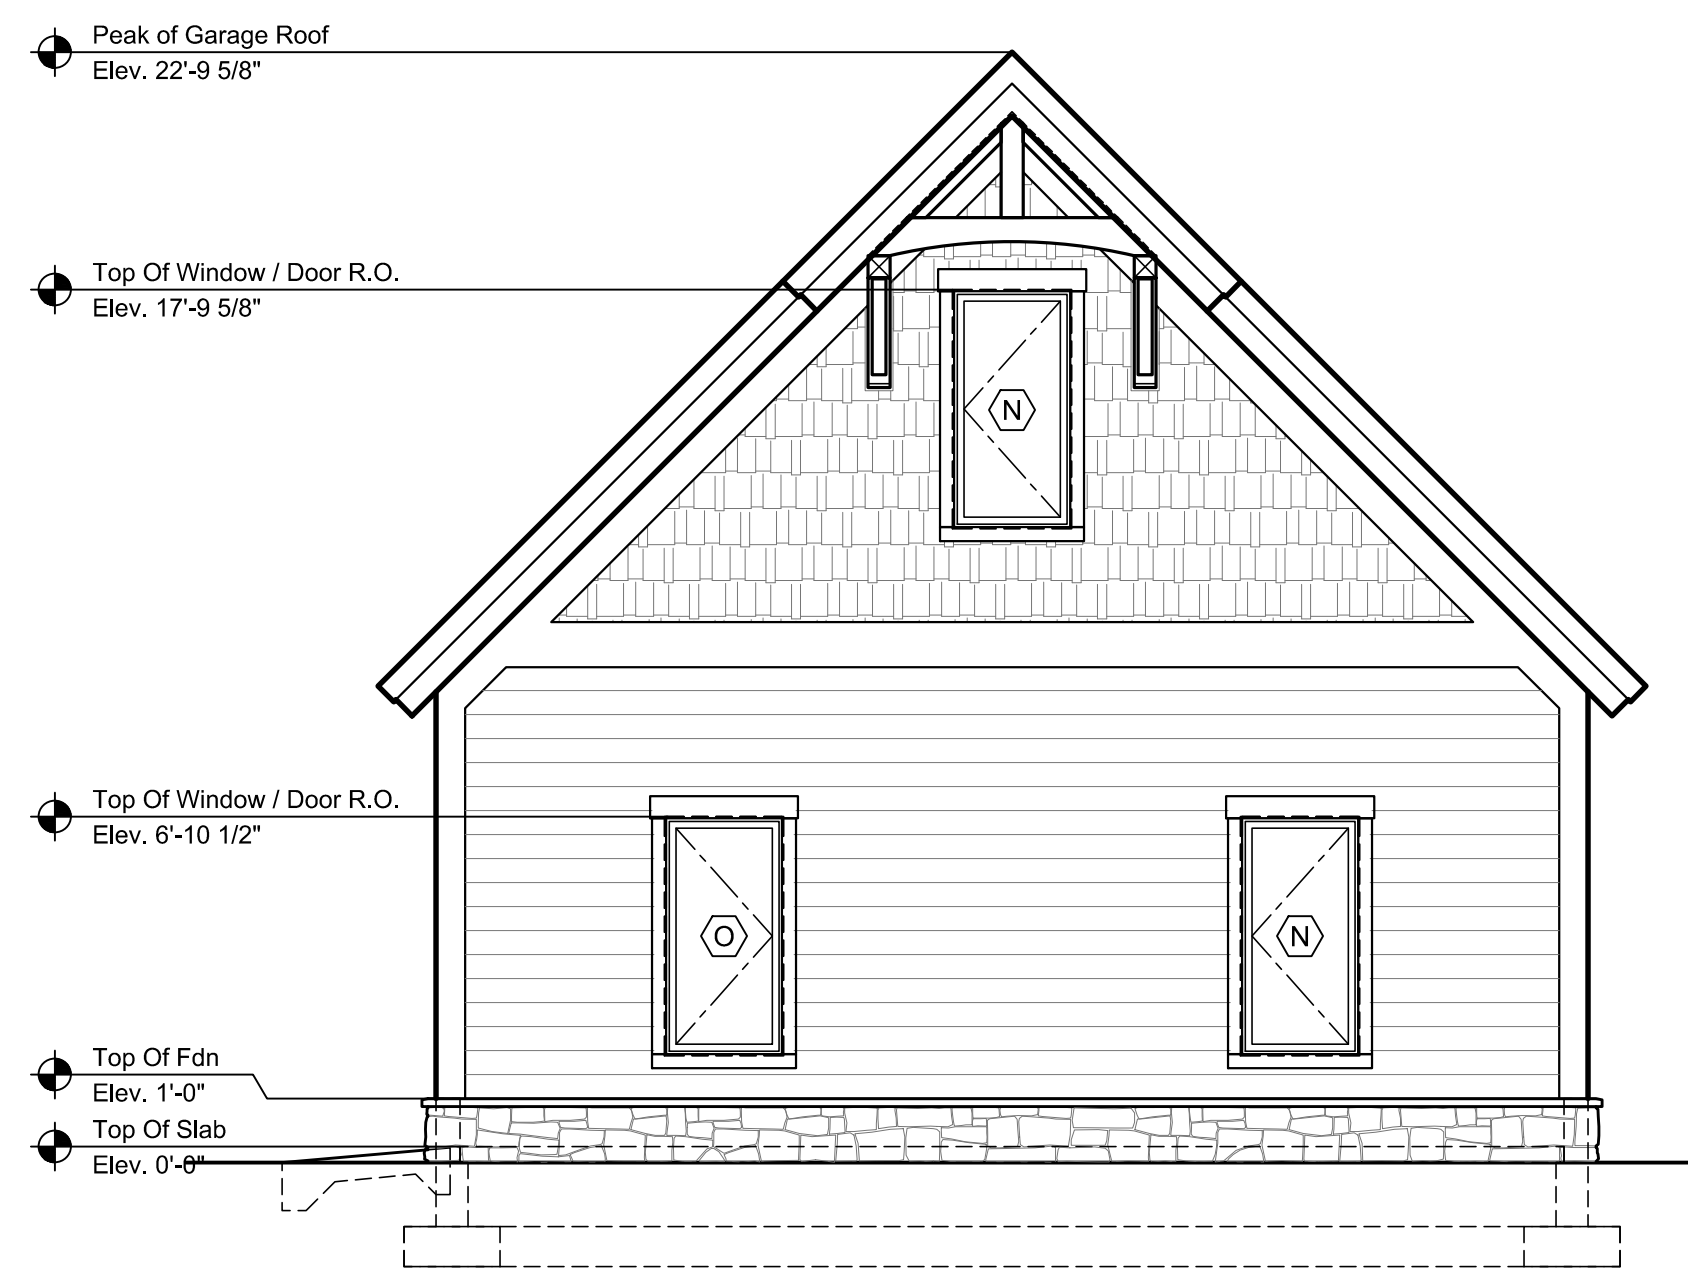

Side Elevation
Scale: 1/4" = 1'-0"

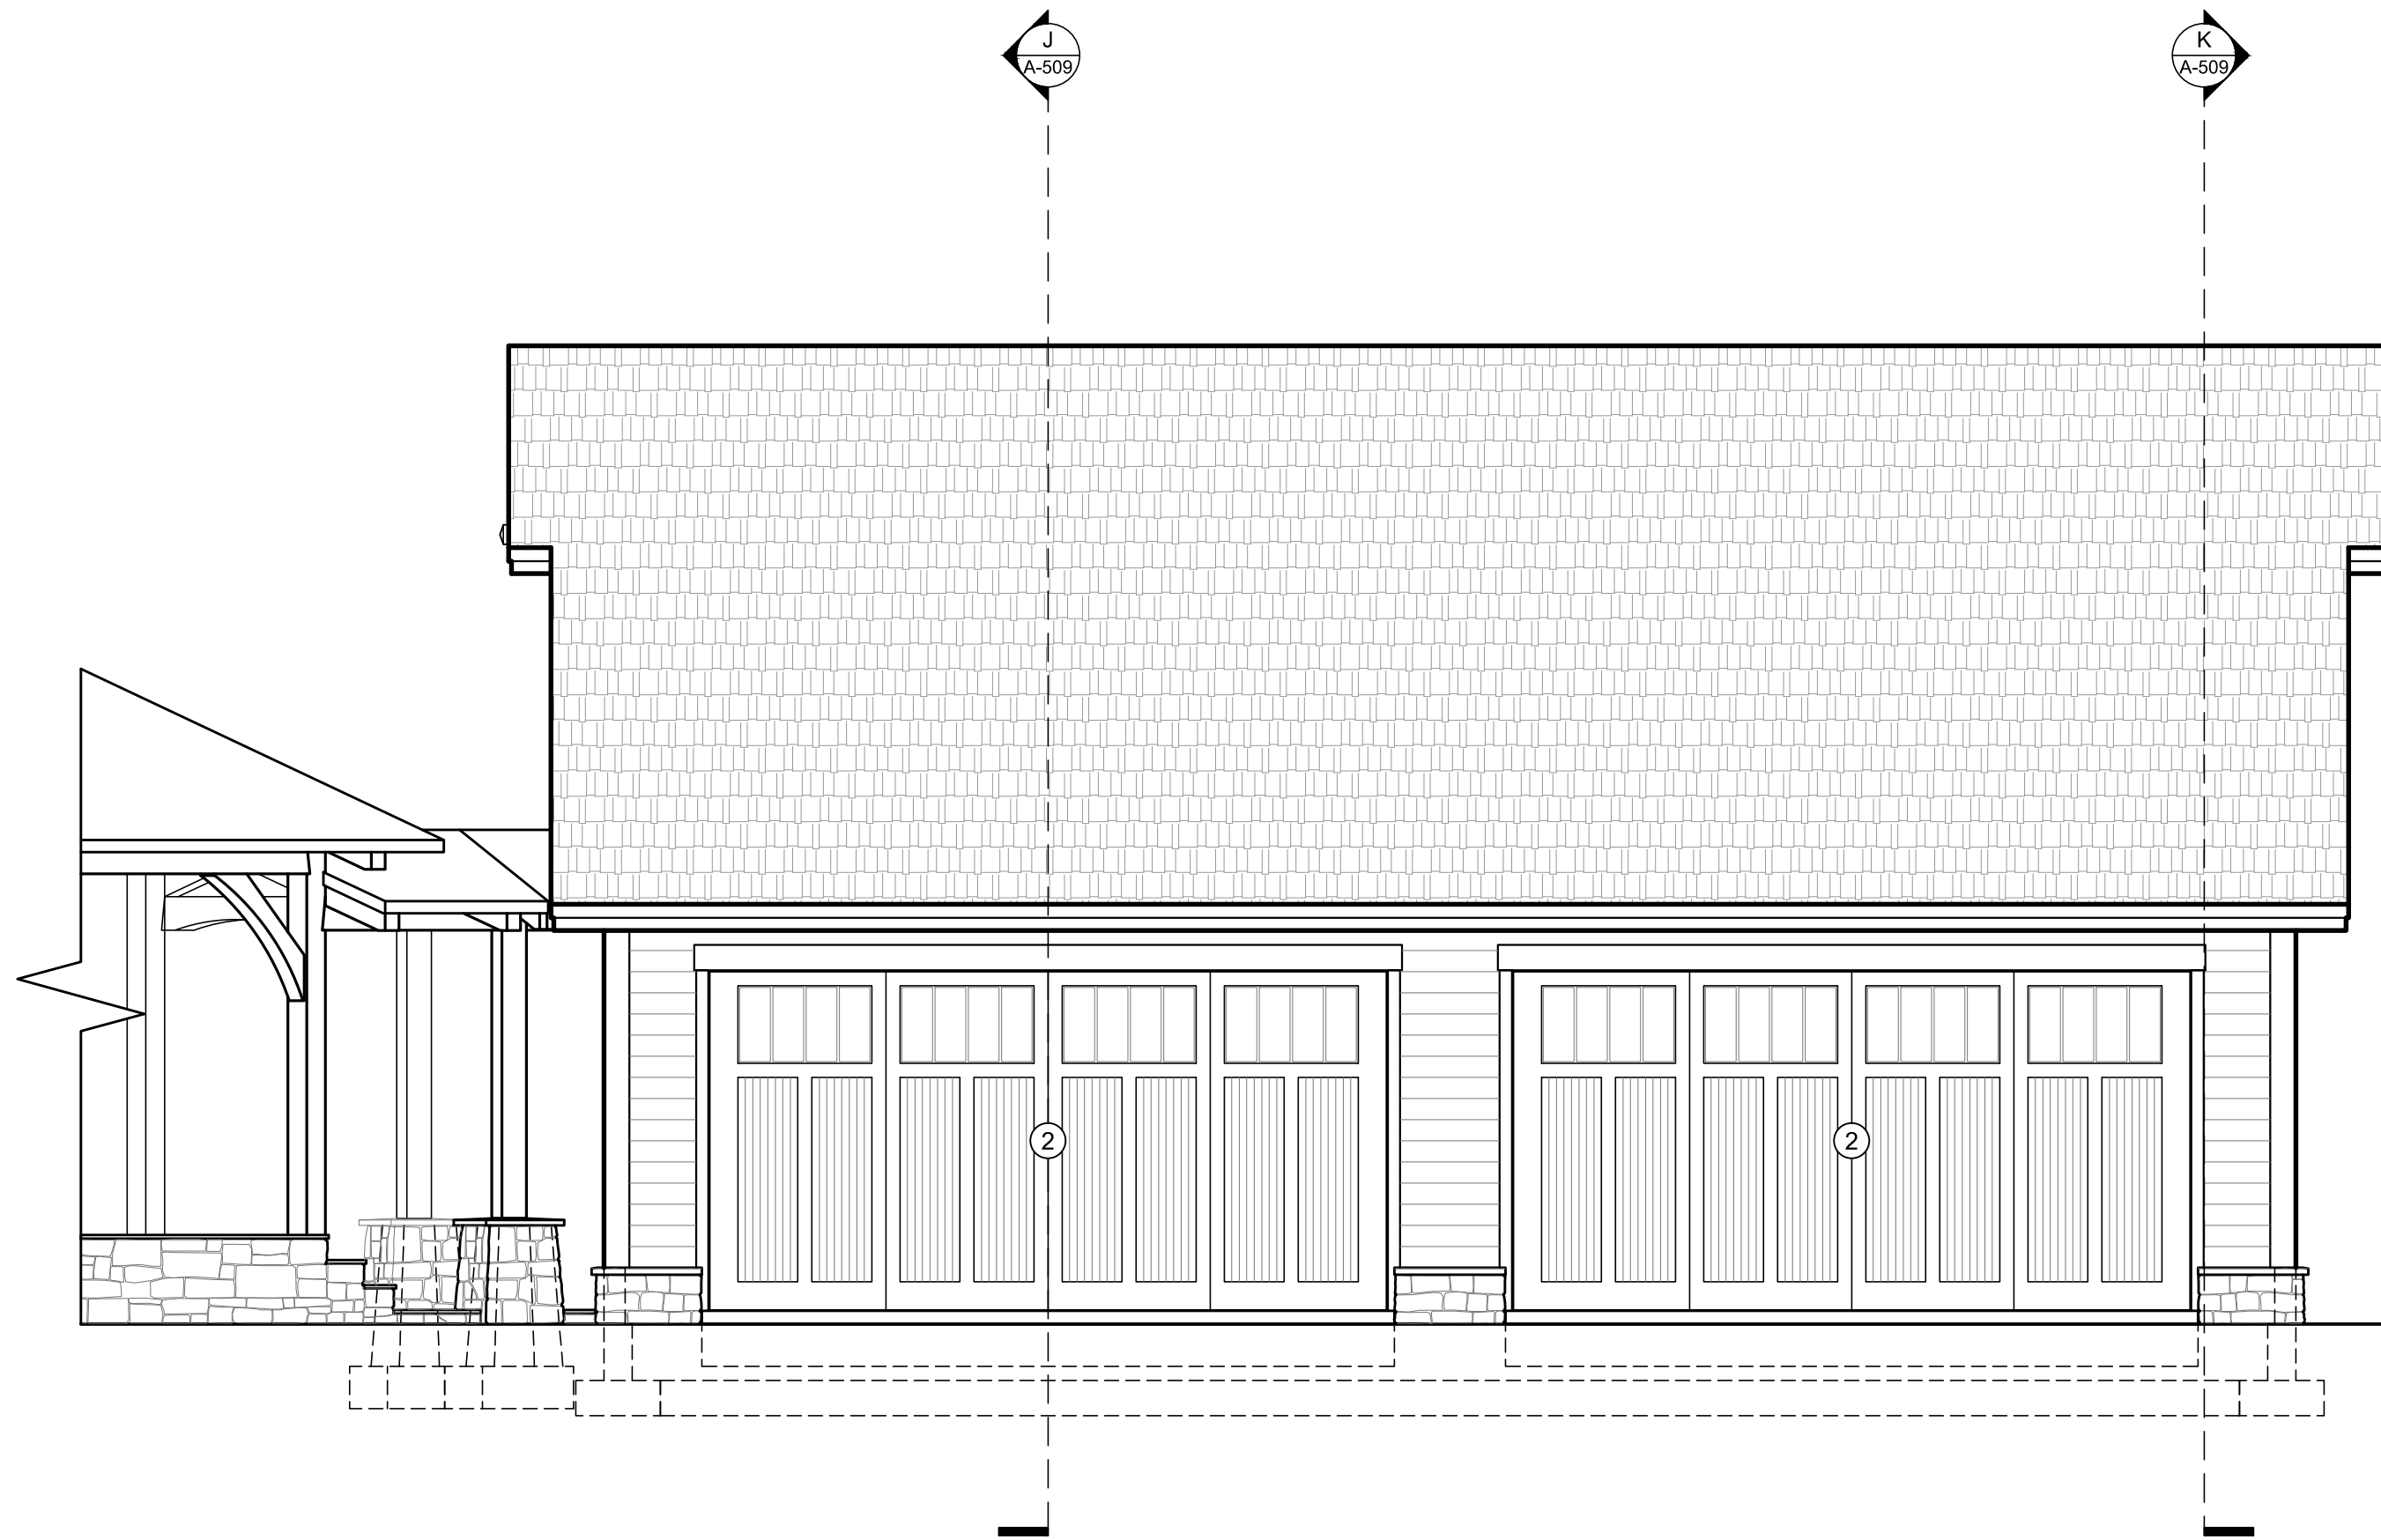

Front Elevation
Scale: 1/4" = 1'-0"

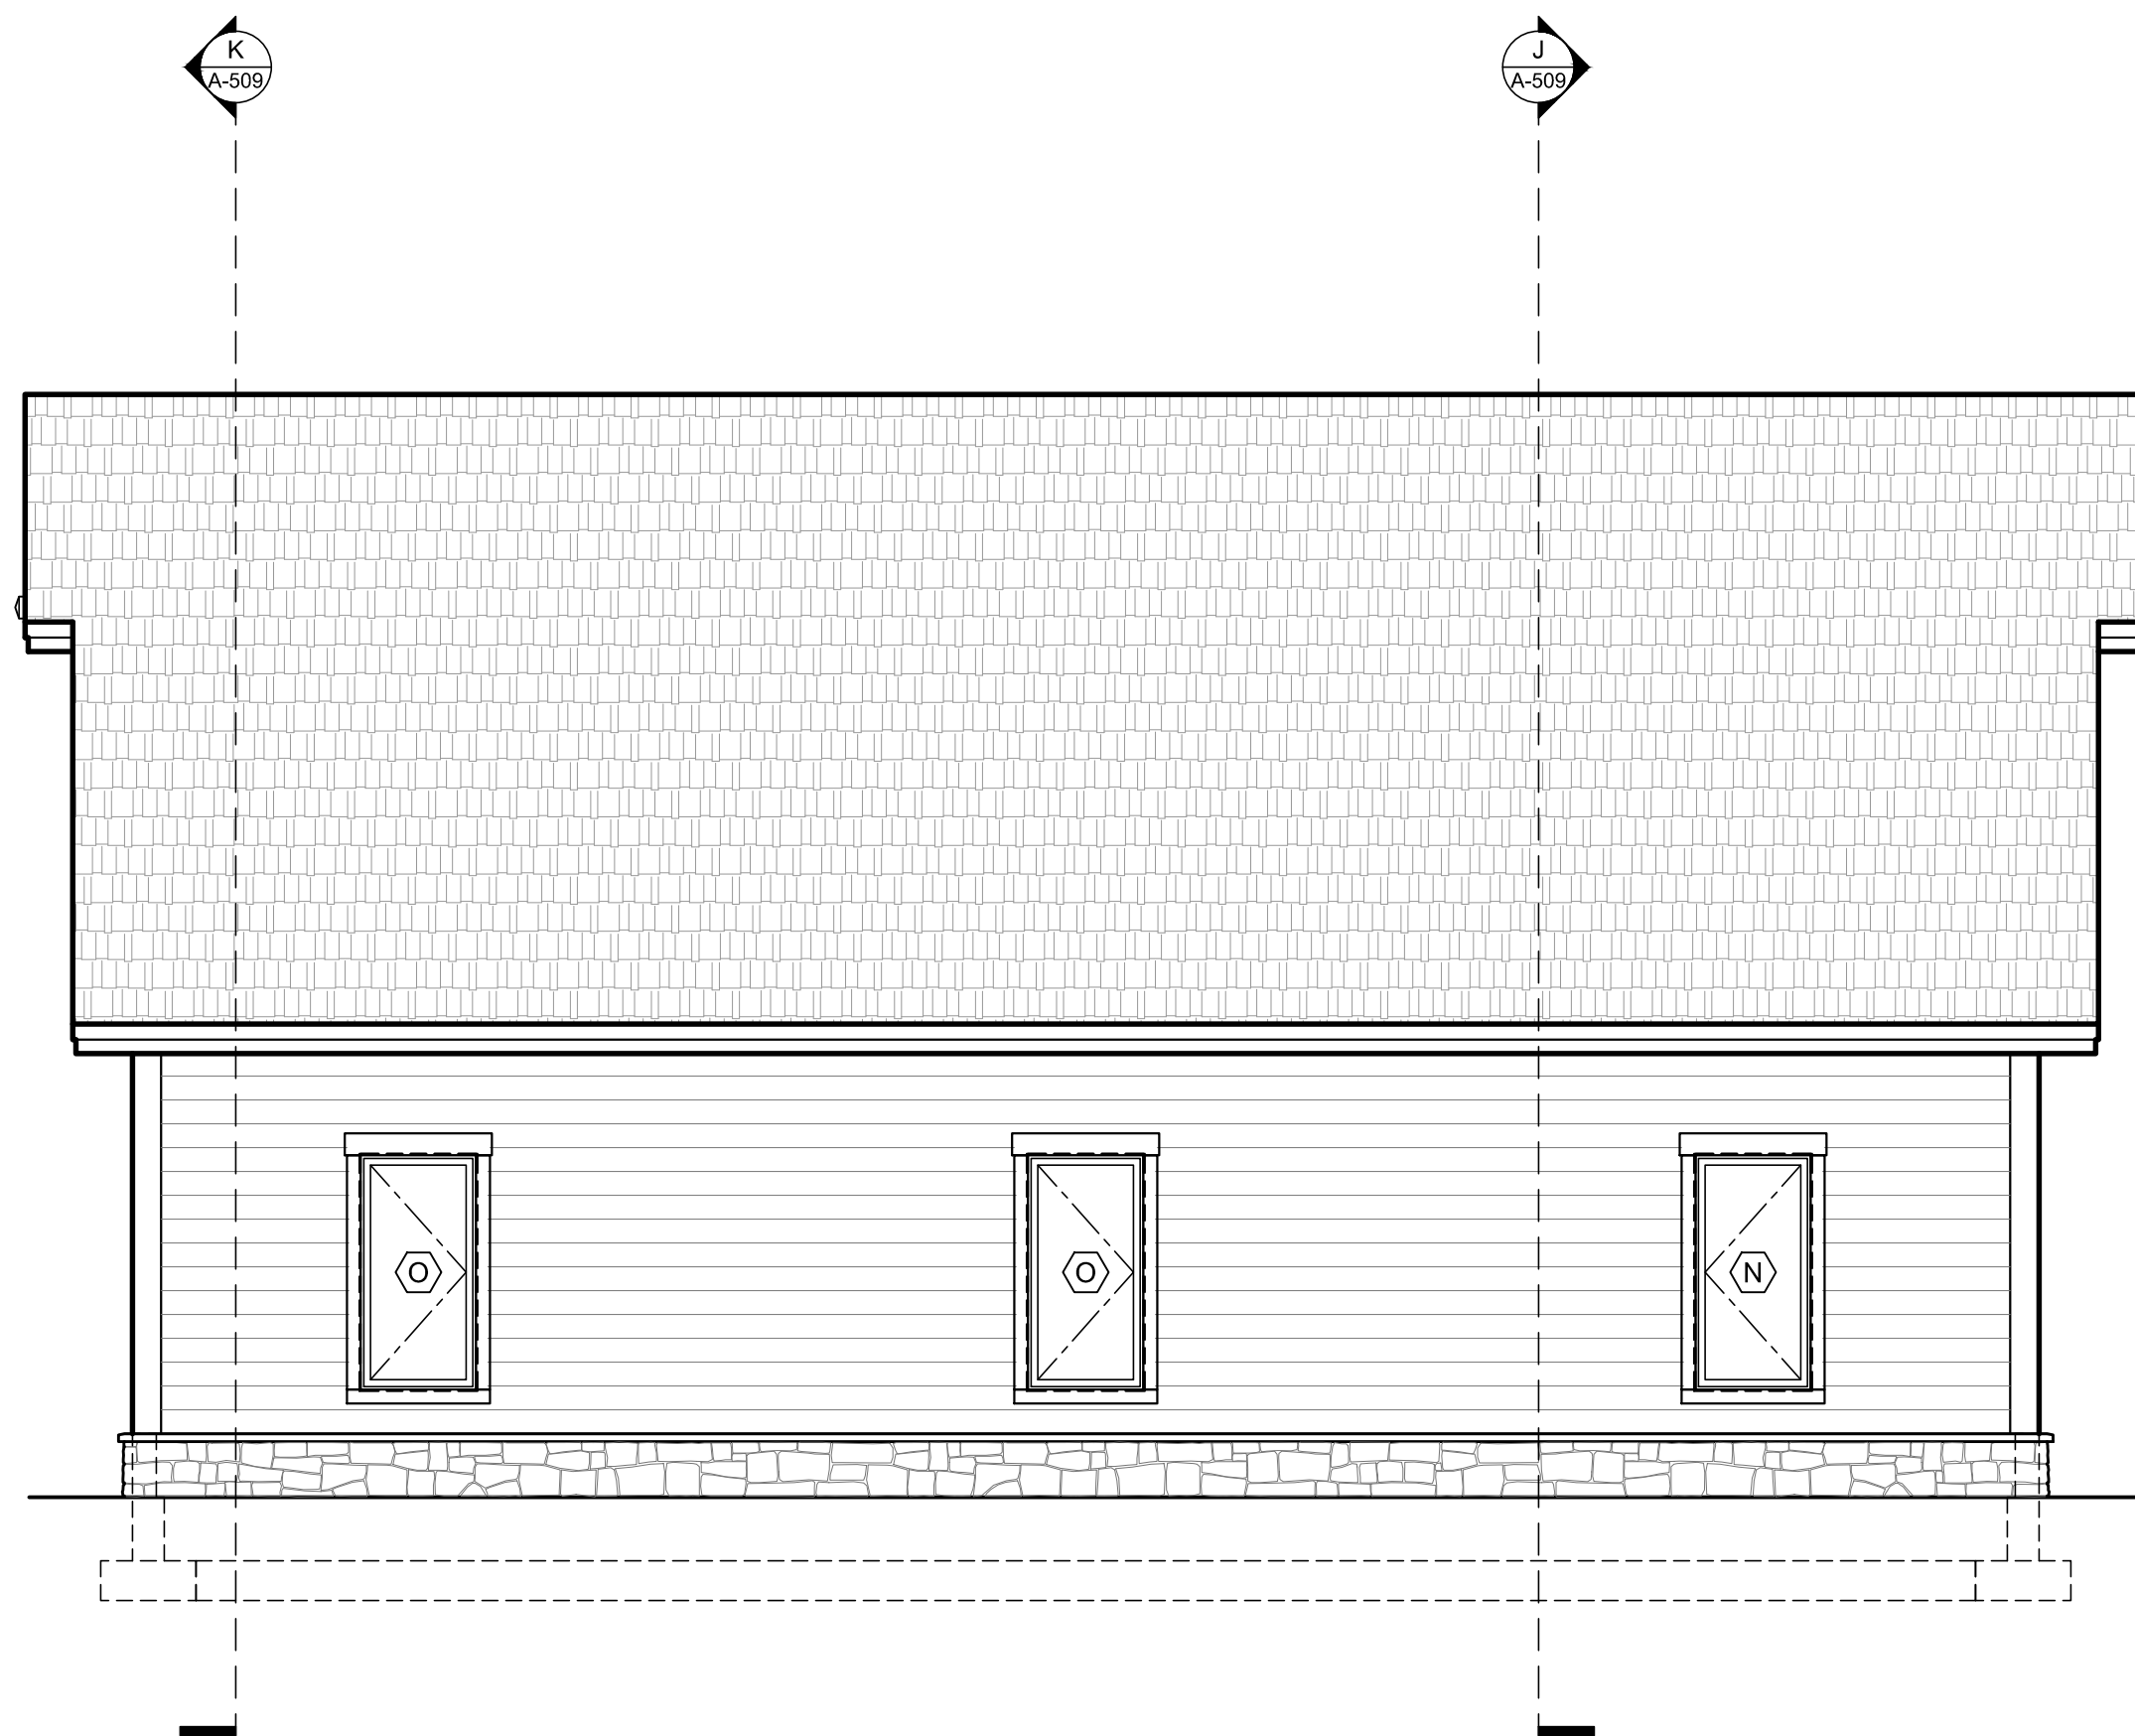


Rear Elevation
Scale: 1/4" = 1'-0"



ADDRESS
999 Harvestwood Rd SE
Floyd, VA 24091
phone 540.230.5505
fax 888.674.9151
www.streamlinetimberframe.com

A Timber Frame Home For:
The Quesenberry Family
Carrol County, Virginia

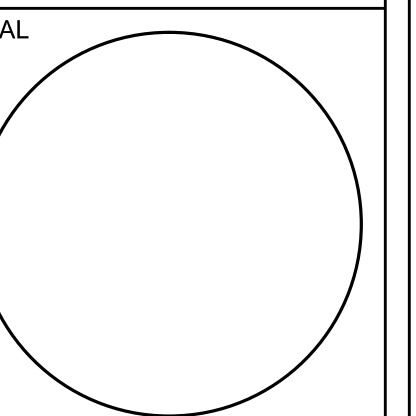


PROJECT INFO	
PROJECT NUMBER	
DATE	
3-18-16	
Submission	Date
Budget Pricing	12-4-15
Review	2-19-16
Window Revisions	3-9-16
Permit	3-18-16

SHEET NUMBER
A-403




ADDRESS
999 Harvestwood Rd SE
Floyd, VA 24091
phone 540.230.5505
fax 888.674.9151
www.streamlinetimberframe.com

A Timber Frame Home For:
The Quesenberry Family
Carrol County, Virginia

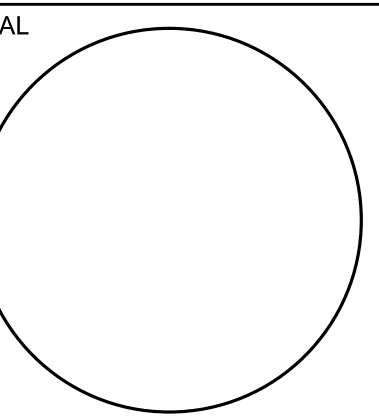


PROJECT INFO	
PROJECT NUMBER	
DATE	
3-18-16	
Submission	Date
Budget Pricing	12-4-15
Review	2-19-16
Window Revisions	3-9-16
Permit	3-18-16

SHEET NUMBER
A-509

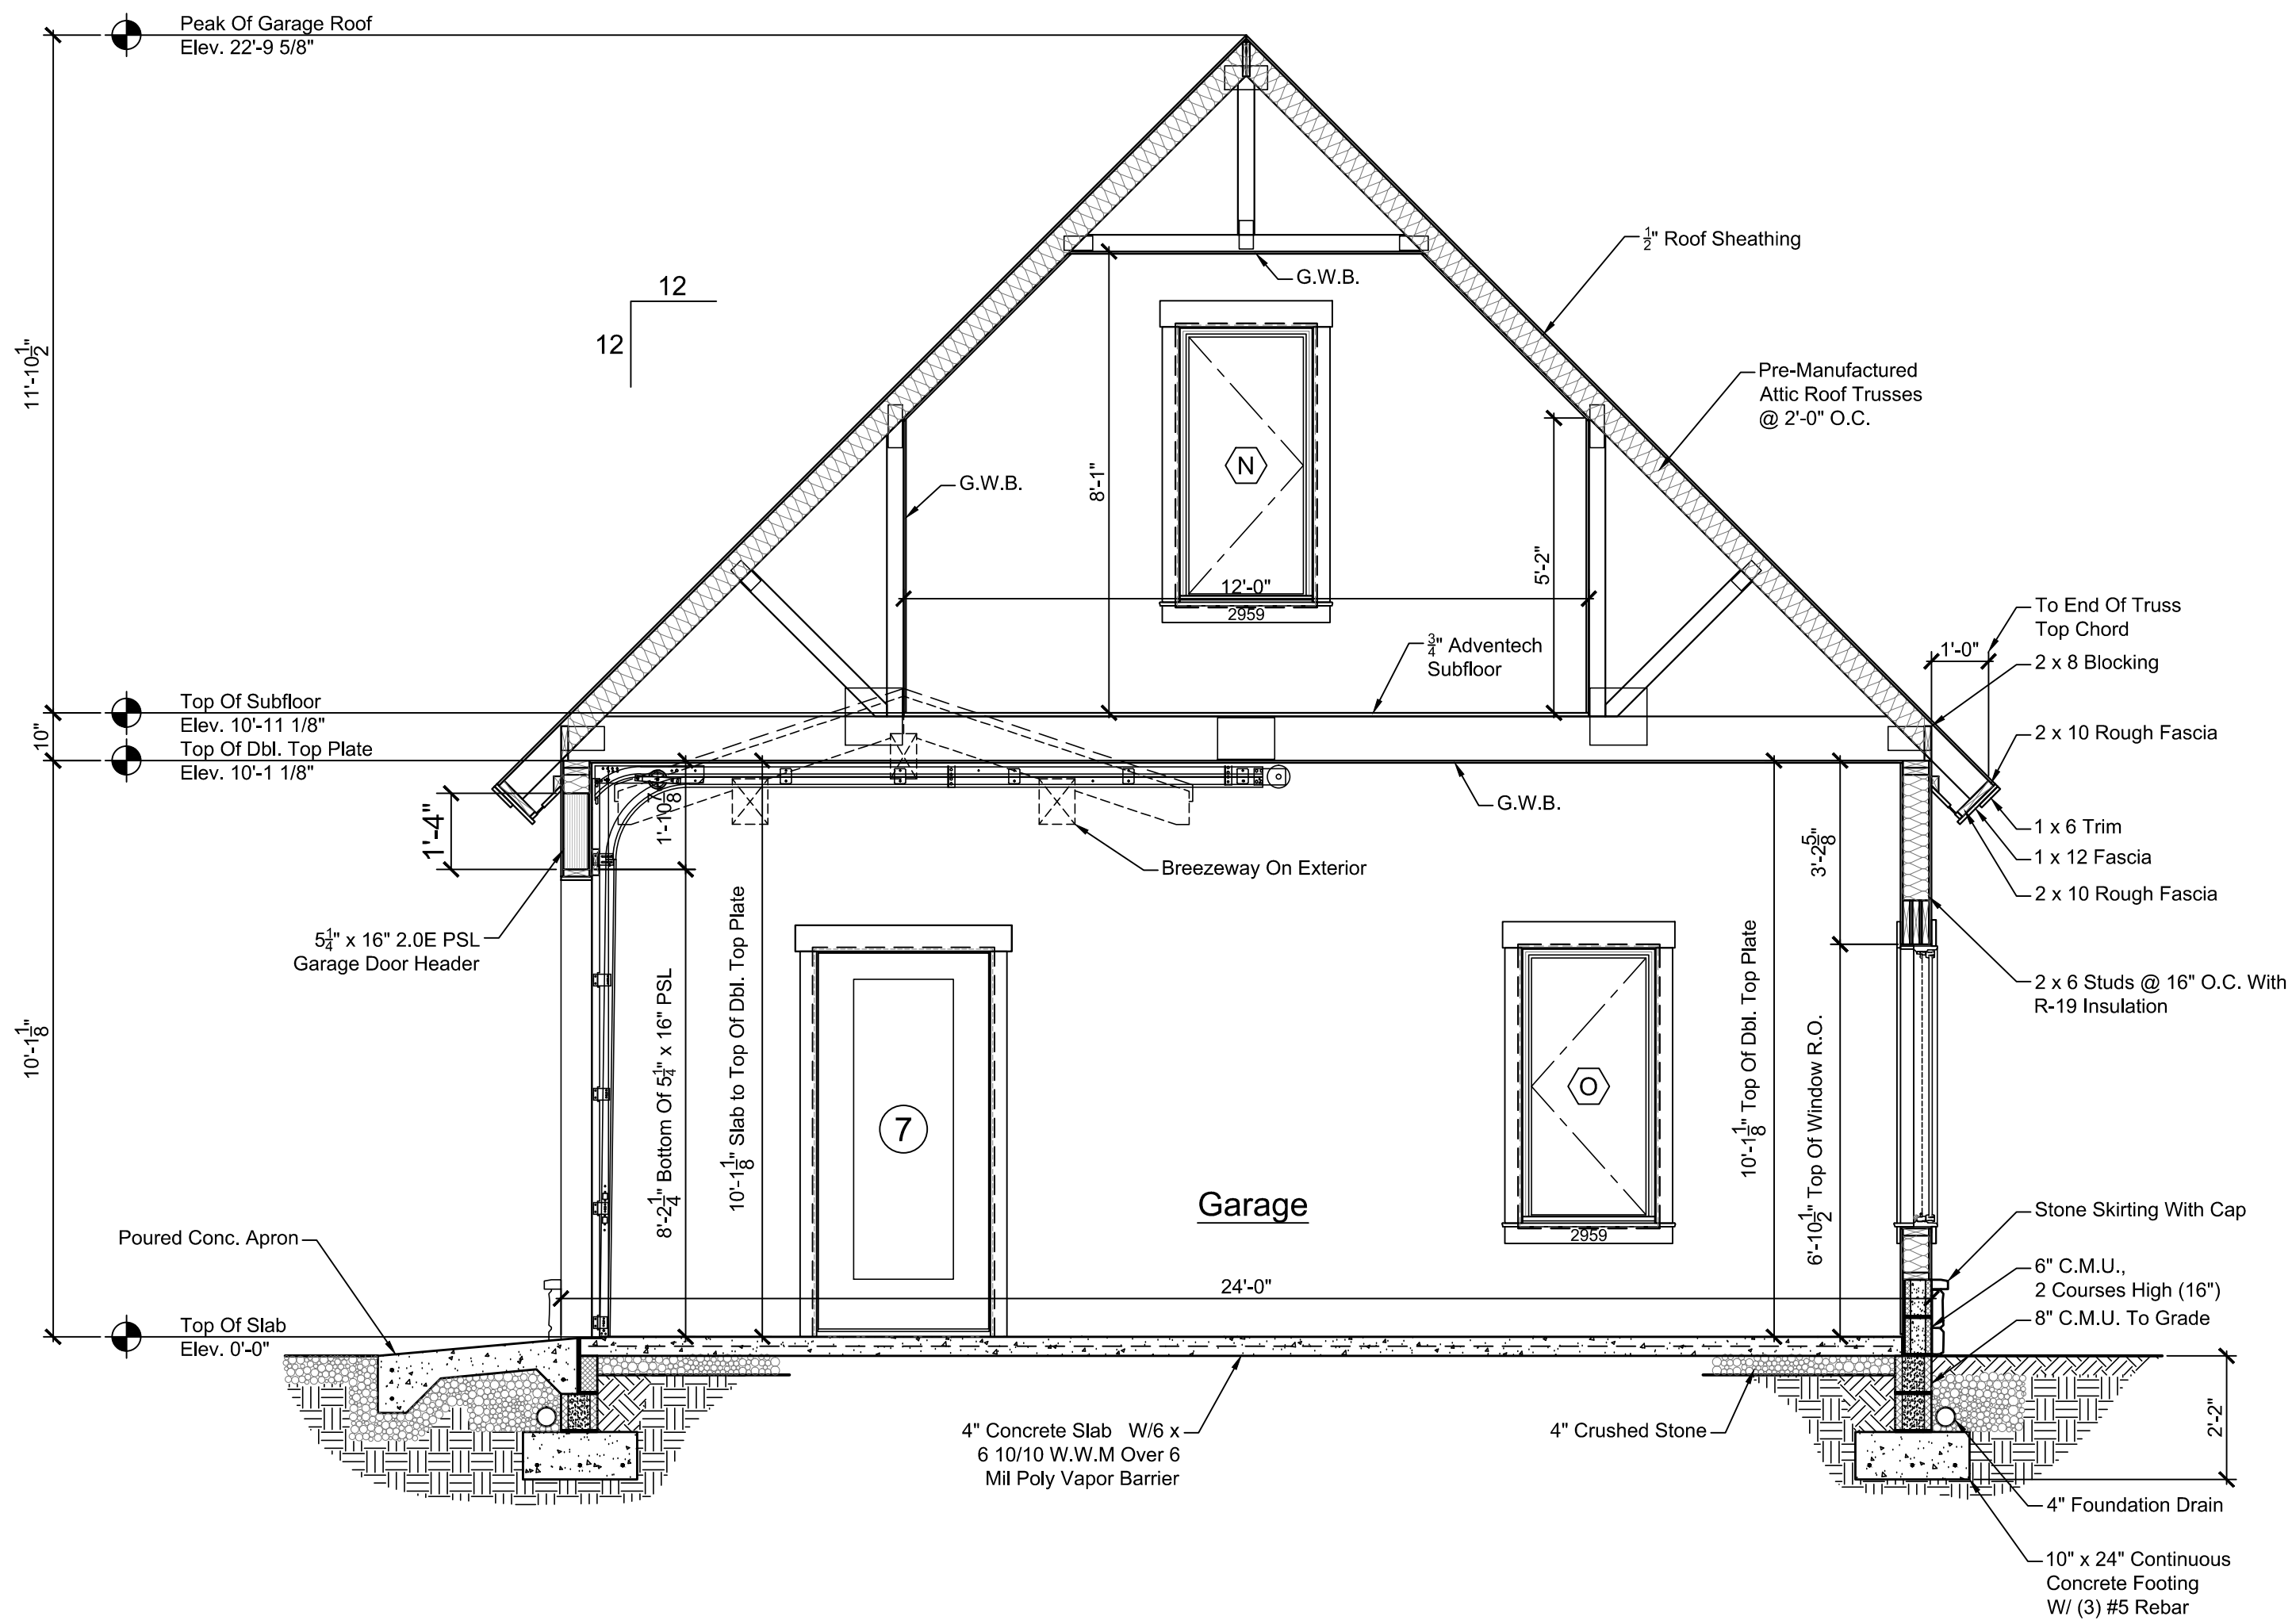

J Section @ Garage
Scale: 3/8" = 1'-0"

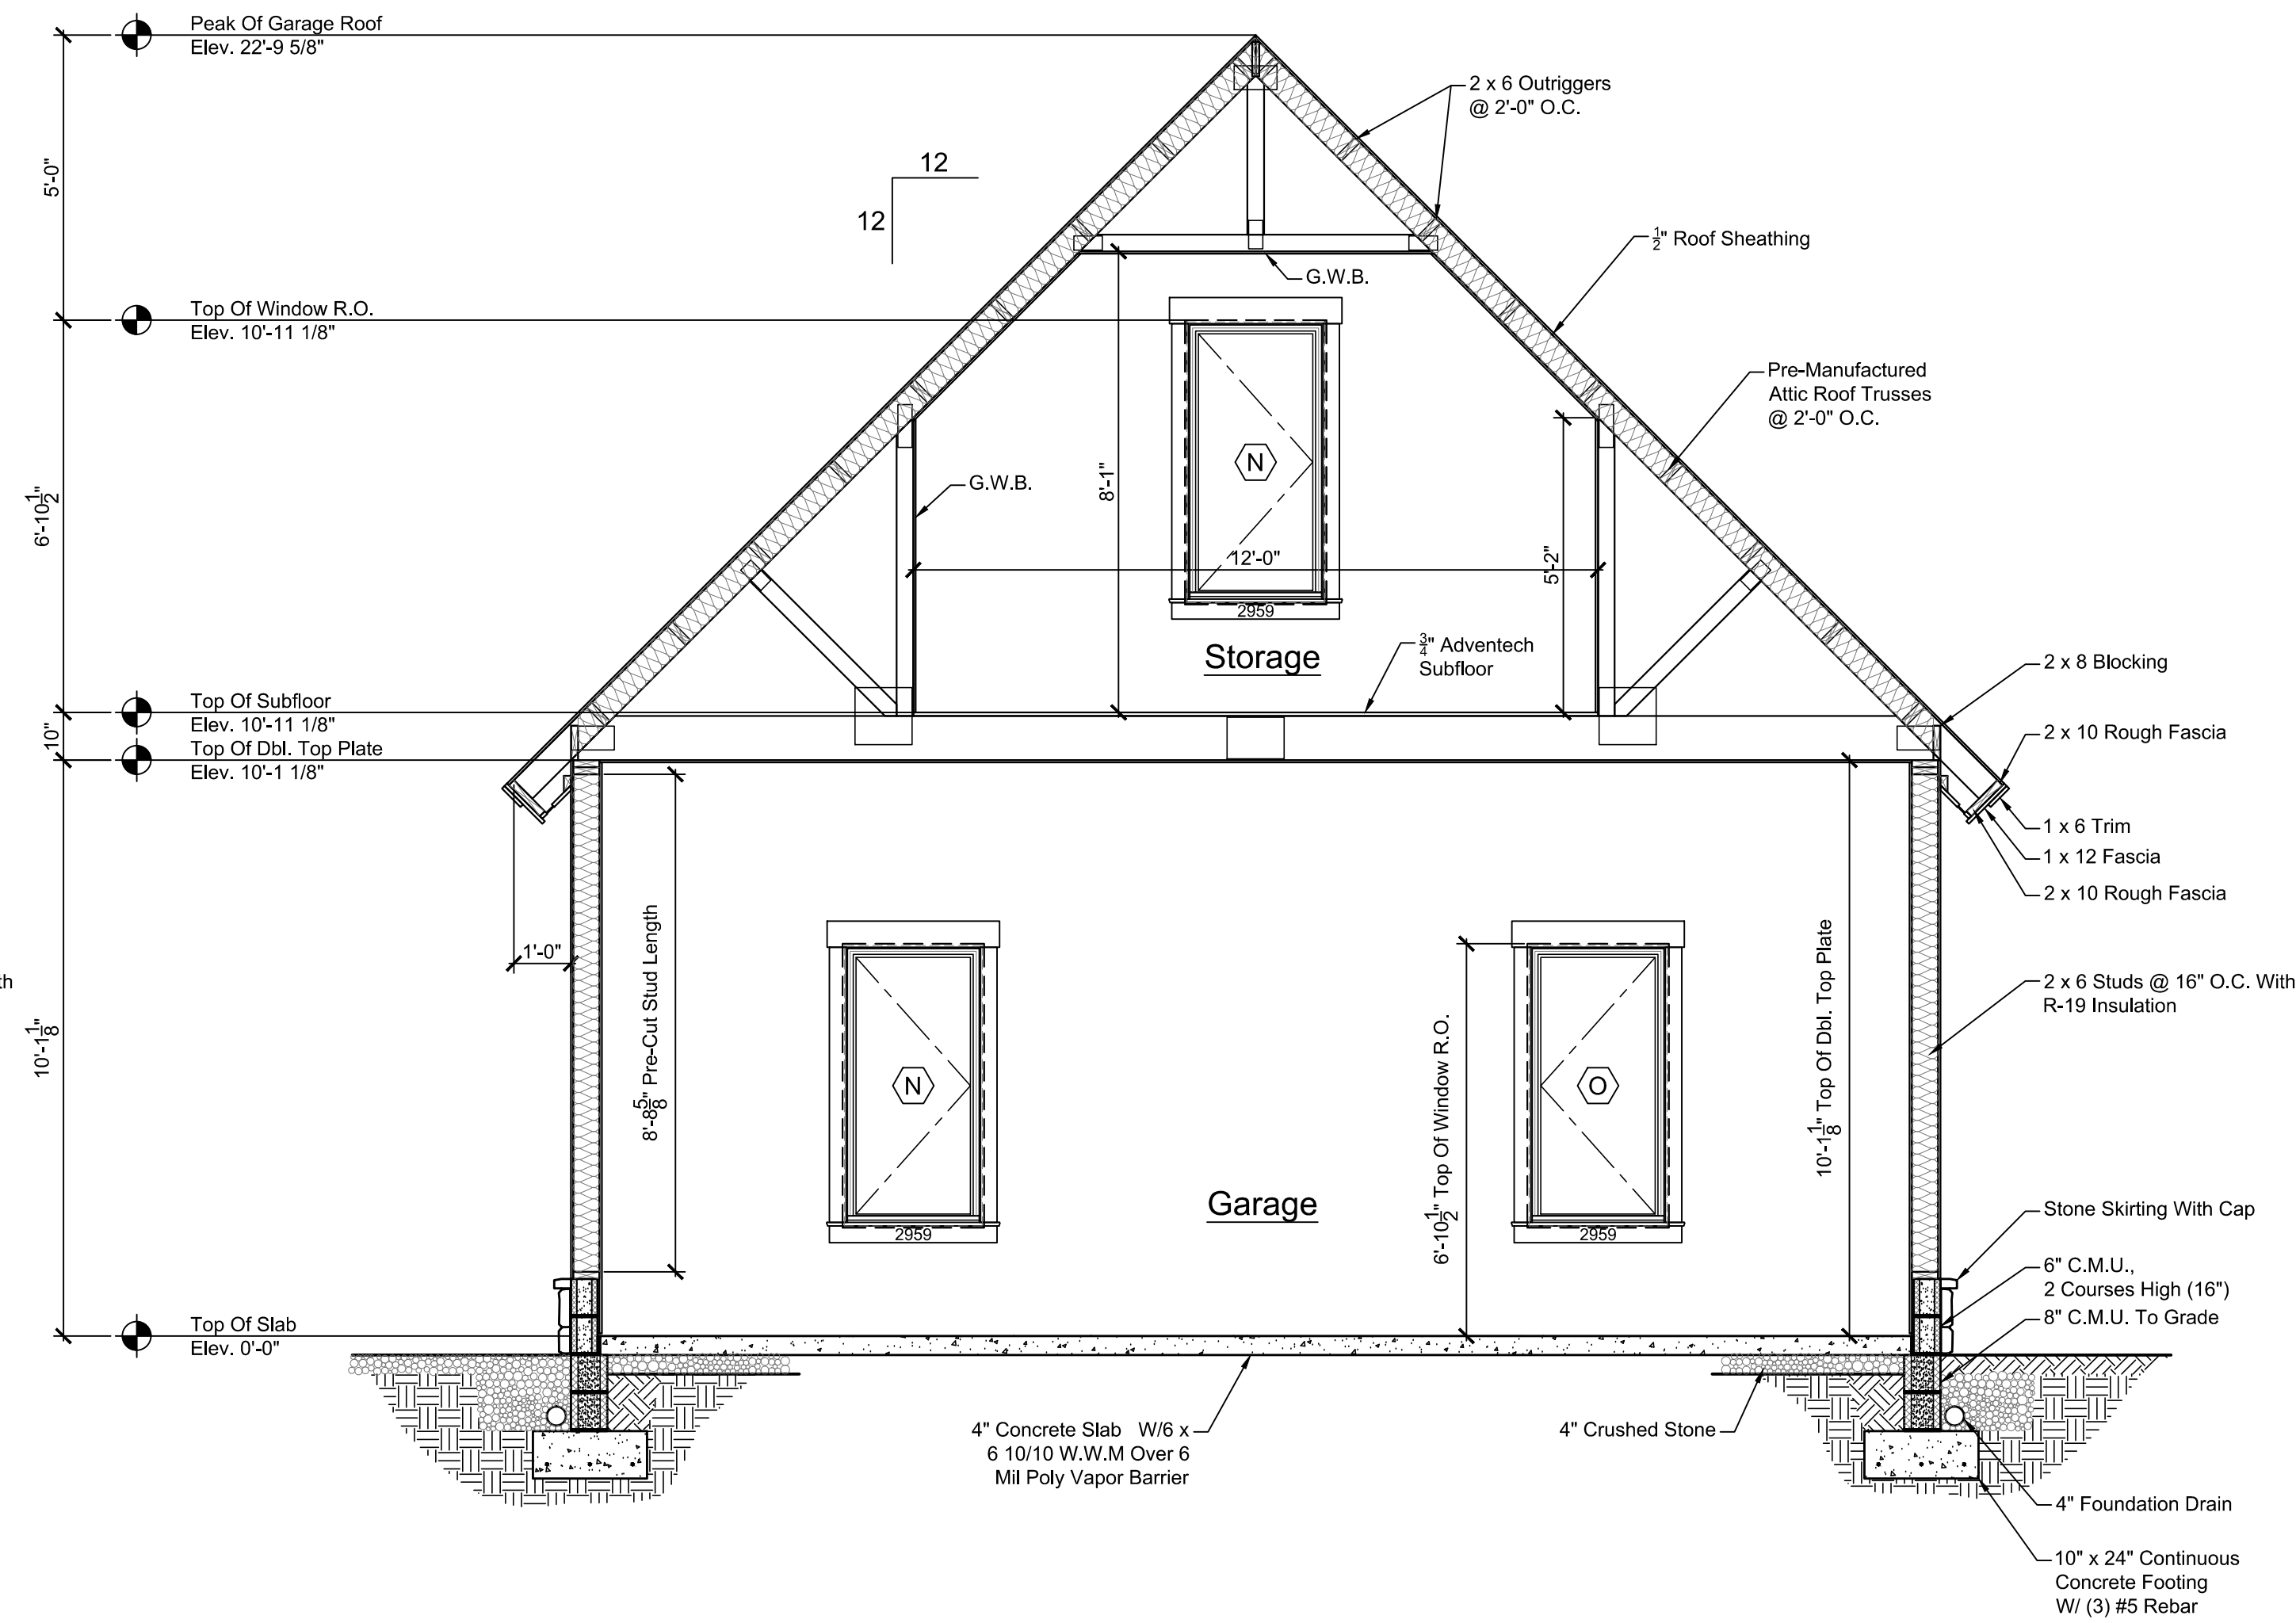

K Section @ Garage
Scale: 3/8" = 1'-0"