



1 FIRST FLOOR PLAN

SCALE: 1/4" = 1'-0"
 NOTES: PERMANENTLY REMOVED FROM RECORDS
 DUE TO MEDICAL REASONS
 HAND-UP RAMP ADDED
 BY OWNER ON MAY, 21, 2005

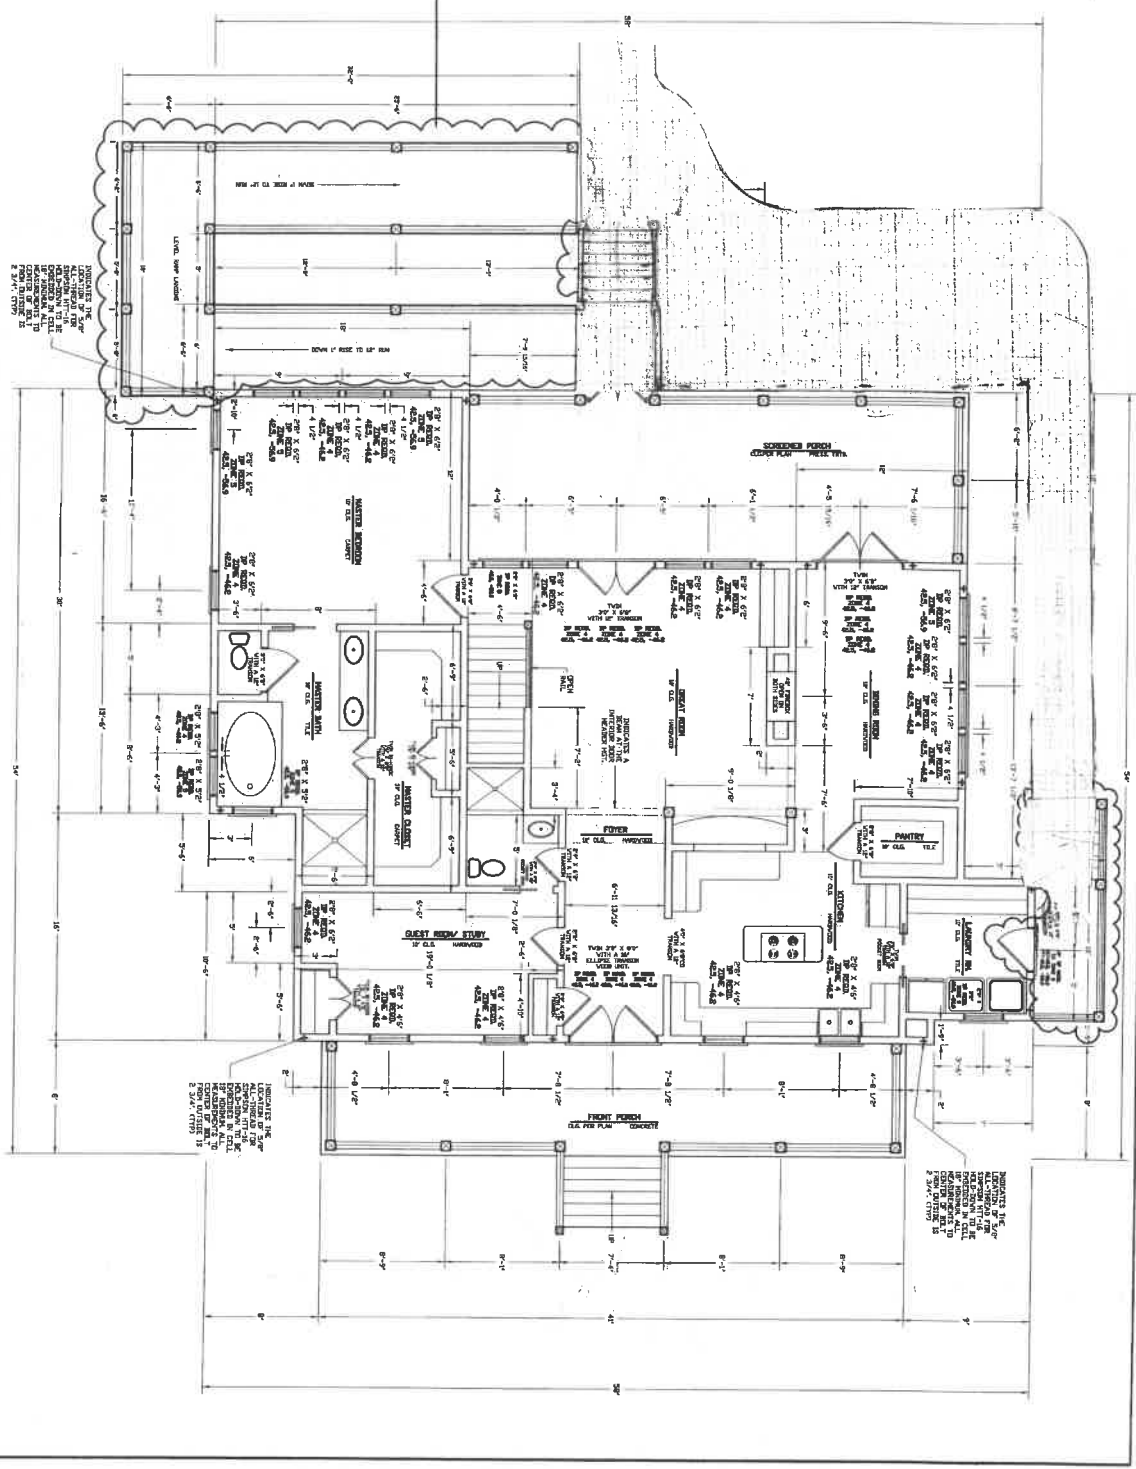

REVISIONS:
 MAY 16, 2005

MERKER,
 JOE AND JOANNE

 

J.R. KING III
 ARCHITECT
 1000 S. 10TH AVE.
 SUITE 100
 BEAUFORT, NC 28516
 252-738-1111
 www.jrkingiii.com

DATE: 09/07/04
 DRAWN BY: JMK III
 LOT 75
 CEDAR POINT
 BEAUFORT, NC

CERTIFICATE
 JAMES R. KING, III
 MAY 15, 2004

PAGE NUMBER
 5
 OF 16 PAGES

REVISIONS:
MAY 16, 2005

MERKER,
JOE AND JOANNE



J.R. KING III
ARCHITECT
10000
SOUTH CAROLINA
STATE OF SOUTH CAROLINA
EXPIRATION DATE 12/31/06

DATE: 09/07/04
DRAWN BY: JRK III
LOT 75
COSMAY POINT
BEAUFORT, SC

COPYRIGHT
JAMES R. KING, III
REV. 12, 2004

PAGE NUMBER
7
OF 16 PAGES

1 SECOND FLOOR PLAN

SCALE IS 1/4" = 1'-0"

NOTES:
1. ALL DIMENSIONS ARE TO FACE UNLESS NOTED OTHERWISE.
2. THE DOOR SWING IS TO THE RIGHT UNLESS NOTED OTHERWISE.
3. FINISHES ARE AS NOTED OR SEE SPECIFICATIONS.
4. ELEVATIONS ARE AT 20 FEET.

