






**FRONT ELEVATION**  
SCALE : 1/4" = 1'-0"

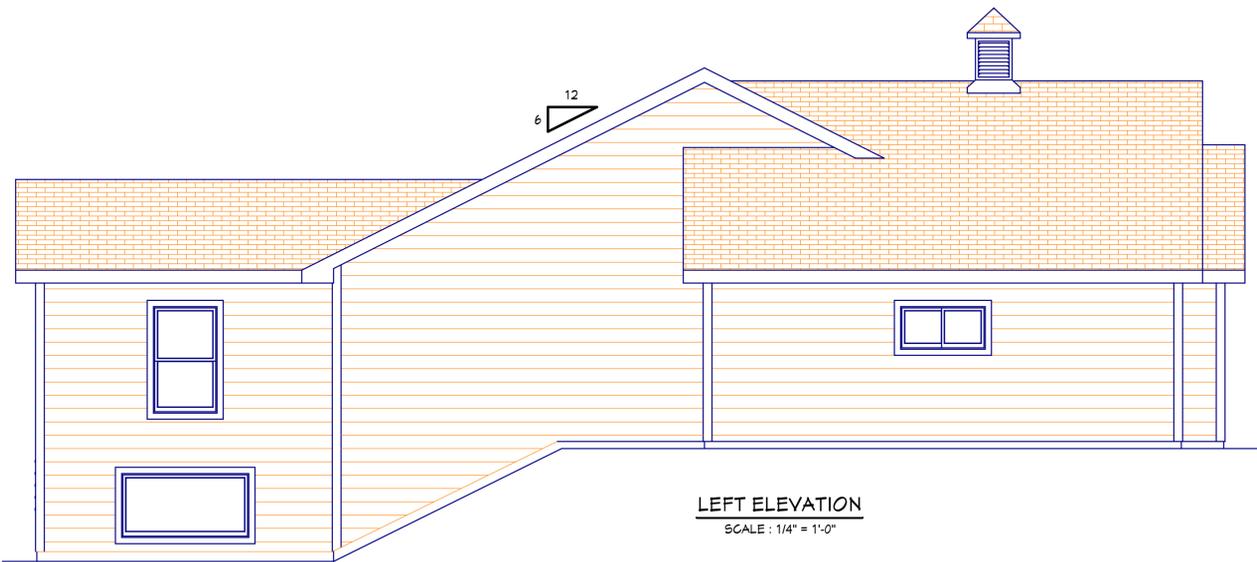

**LEFT ELEVATION**  
SCALE : 1/4" = 1'-0"

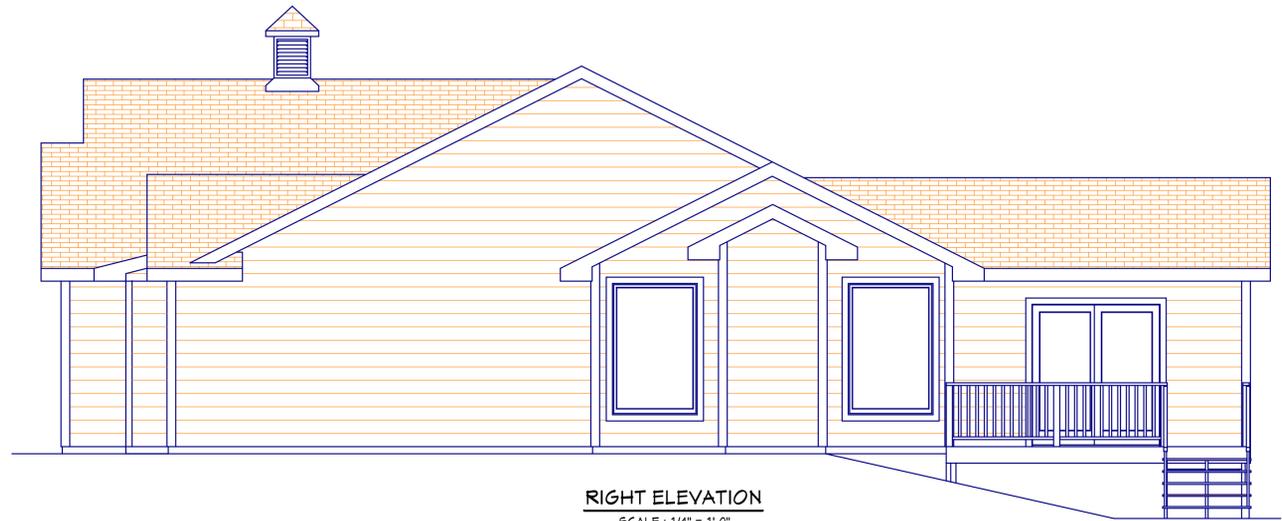

**RIGHT ELEVATION**  
SCALE : 1/4" = 1'-0"

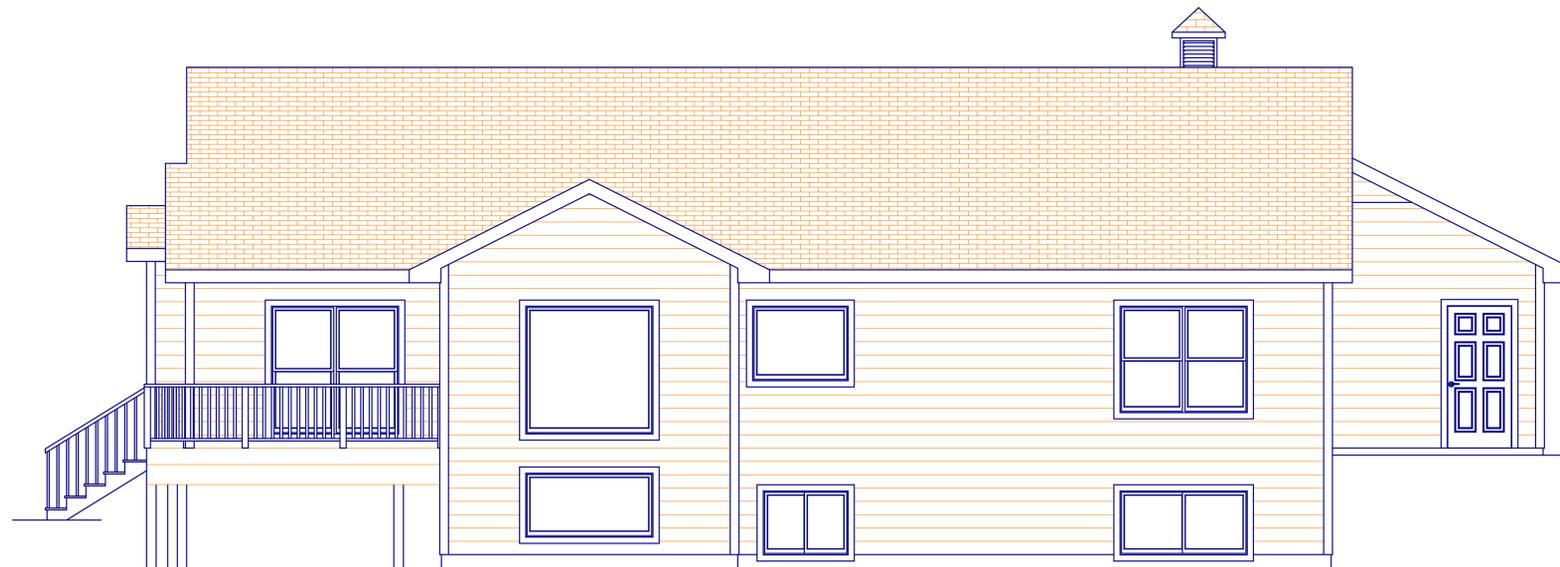

**REAR ELEVATION**  
SCALE : 1/4" = 1'-0"



These drawings have been prepared to meet professional standards and practices. However, local variations may require changes. Likewise, building code requirements vary with location and change from time to time. Before using and/or modifying these drawings, the user shall be responsible for all details and dimensions and ensure that these plans meet all current government requirements in your area.

**TORBORG'S**  
TORBORGS MAUPACA LUMBER  
HOME SHOWCASE CENTER  
MAUPACA, WI 54981  
625 W. FULTON STREET


**DRAWN BY**  
DAVE B  
**DATE**  
03/06/25  
**REV.**  
03/10/25  
**BARB YOUNG**  
LOT 15  
992 THOMAS TRAIL

**1**  
of 3

03/12/25  
03/12/25

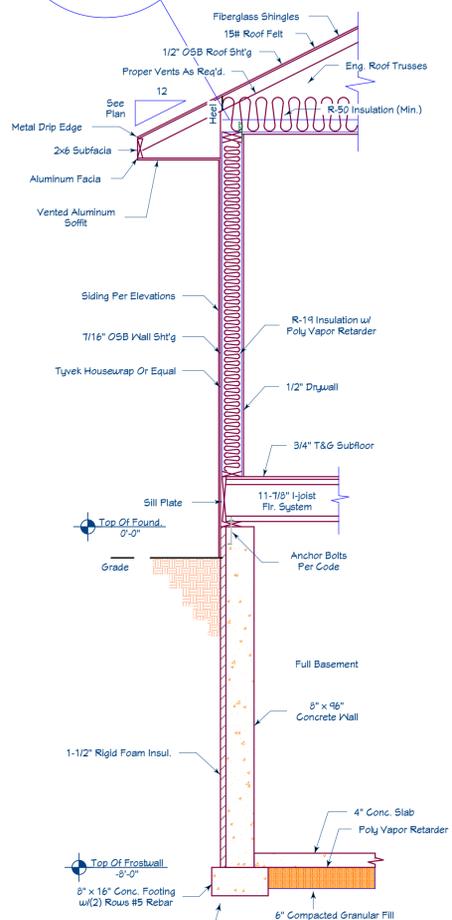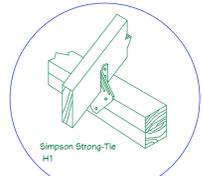

**Typical Wall Section**  
Scale: 1/2" = 1'-0"

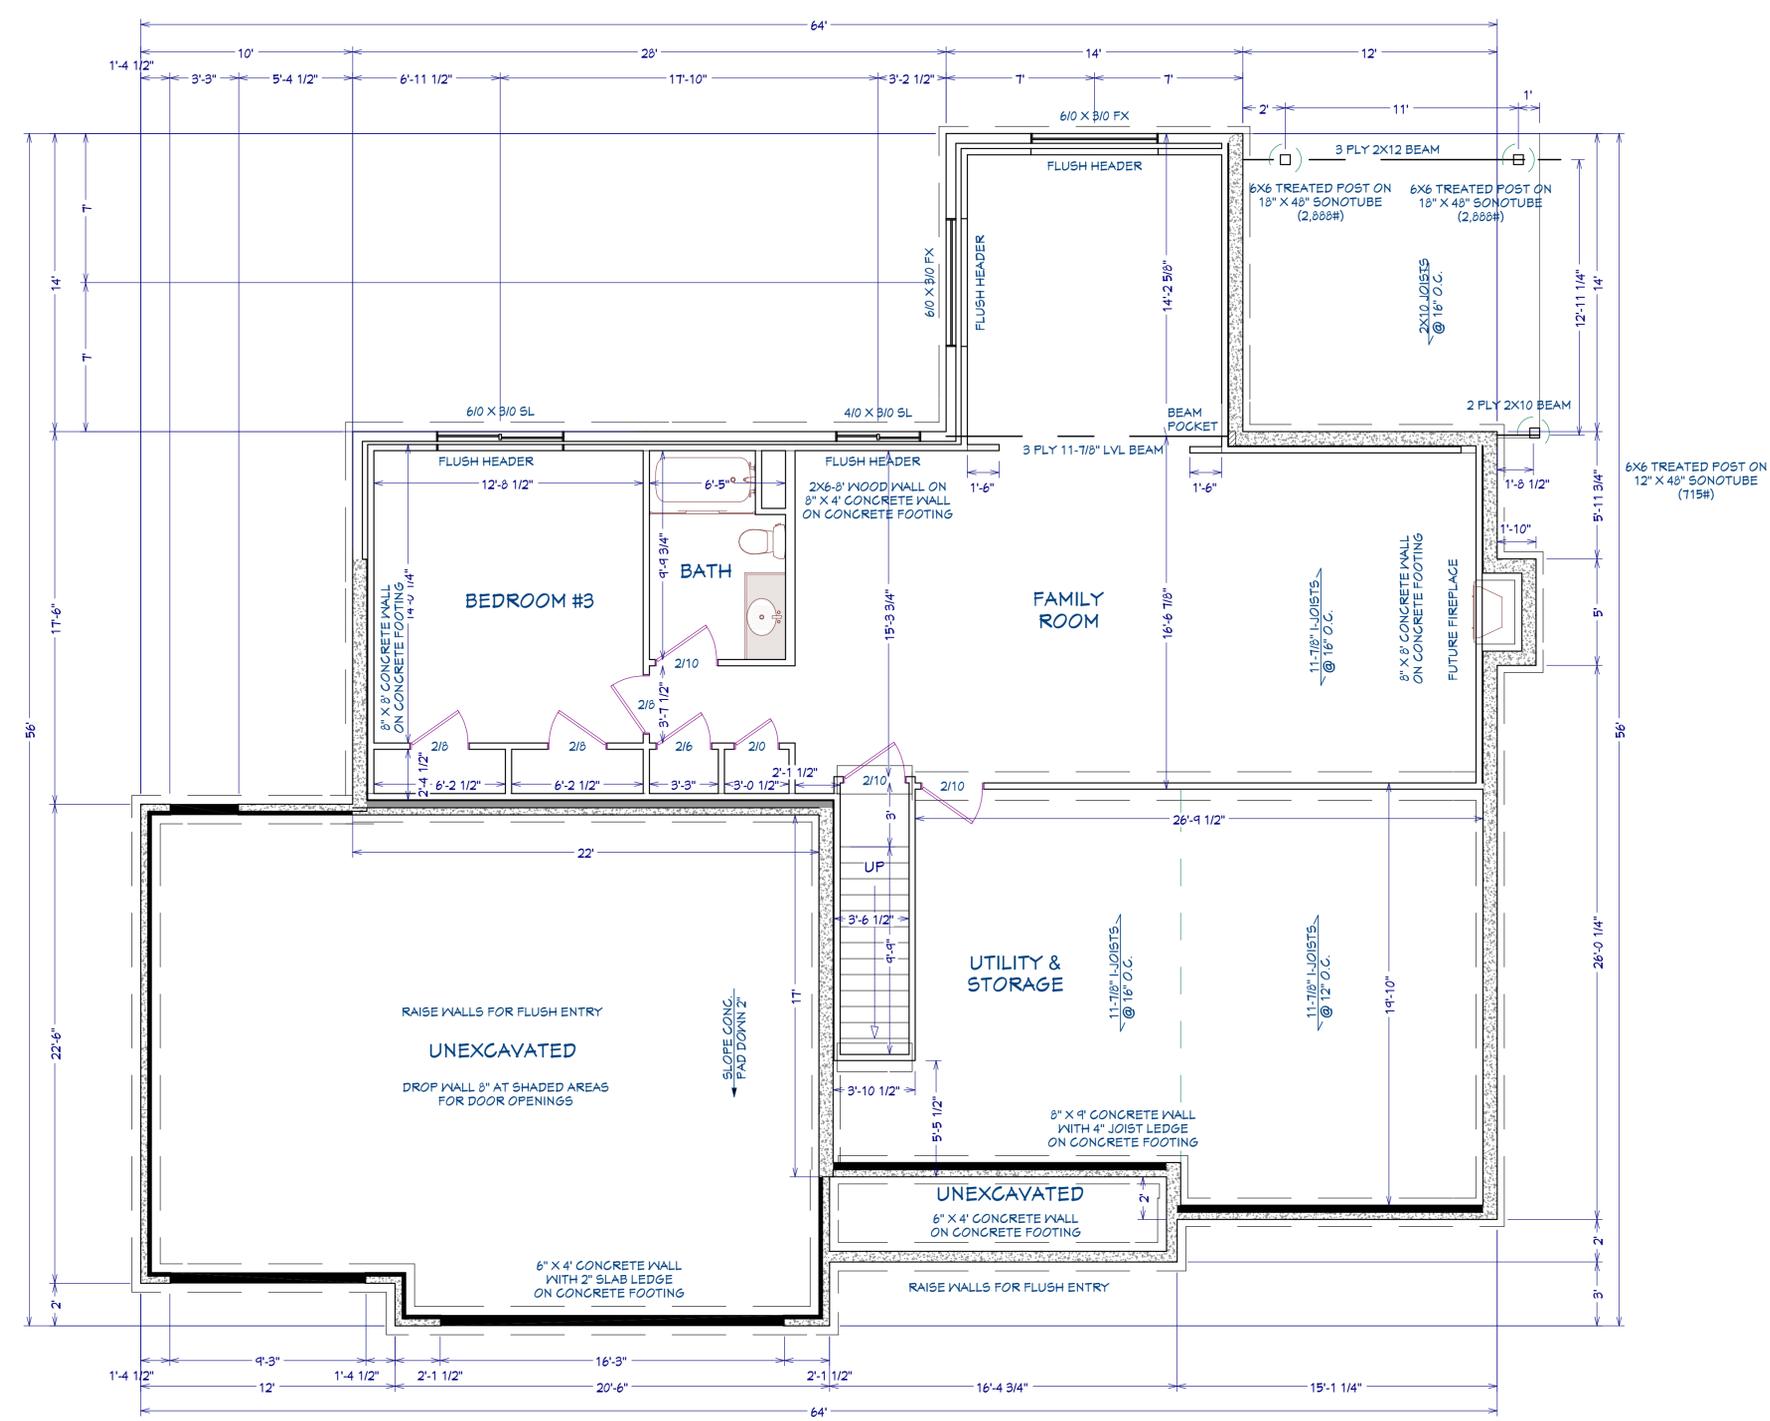

**FOUNDATION PLAN**  
SCALE: 1/4" = 1'-0"

These drawings have been prepared to meet professional standards and practices. However, local variations may require changes. Likewise, building code requirements vary with location and change from time to time. Before using and/or changing these drawings, the user shall be responsible for all details and dimensions and insure that these plans meet all current government requirements in your area.

**TORBORG'S**  
TORBORGS MAUPACA LUMBER  
HOME SHOWCASE CENTER  
625 W. FULTON STREET  
MAUPACA, WI 54981

**DRAWN BY**  
DAVE B

**DATE**  
03/06/25


**REV.**  
03/10/25

**DRAWN BY**  
BARB YOUNG


**DATE**  
03/12/25

**REV.**  
03/12/25

**2**  
of 3

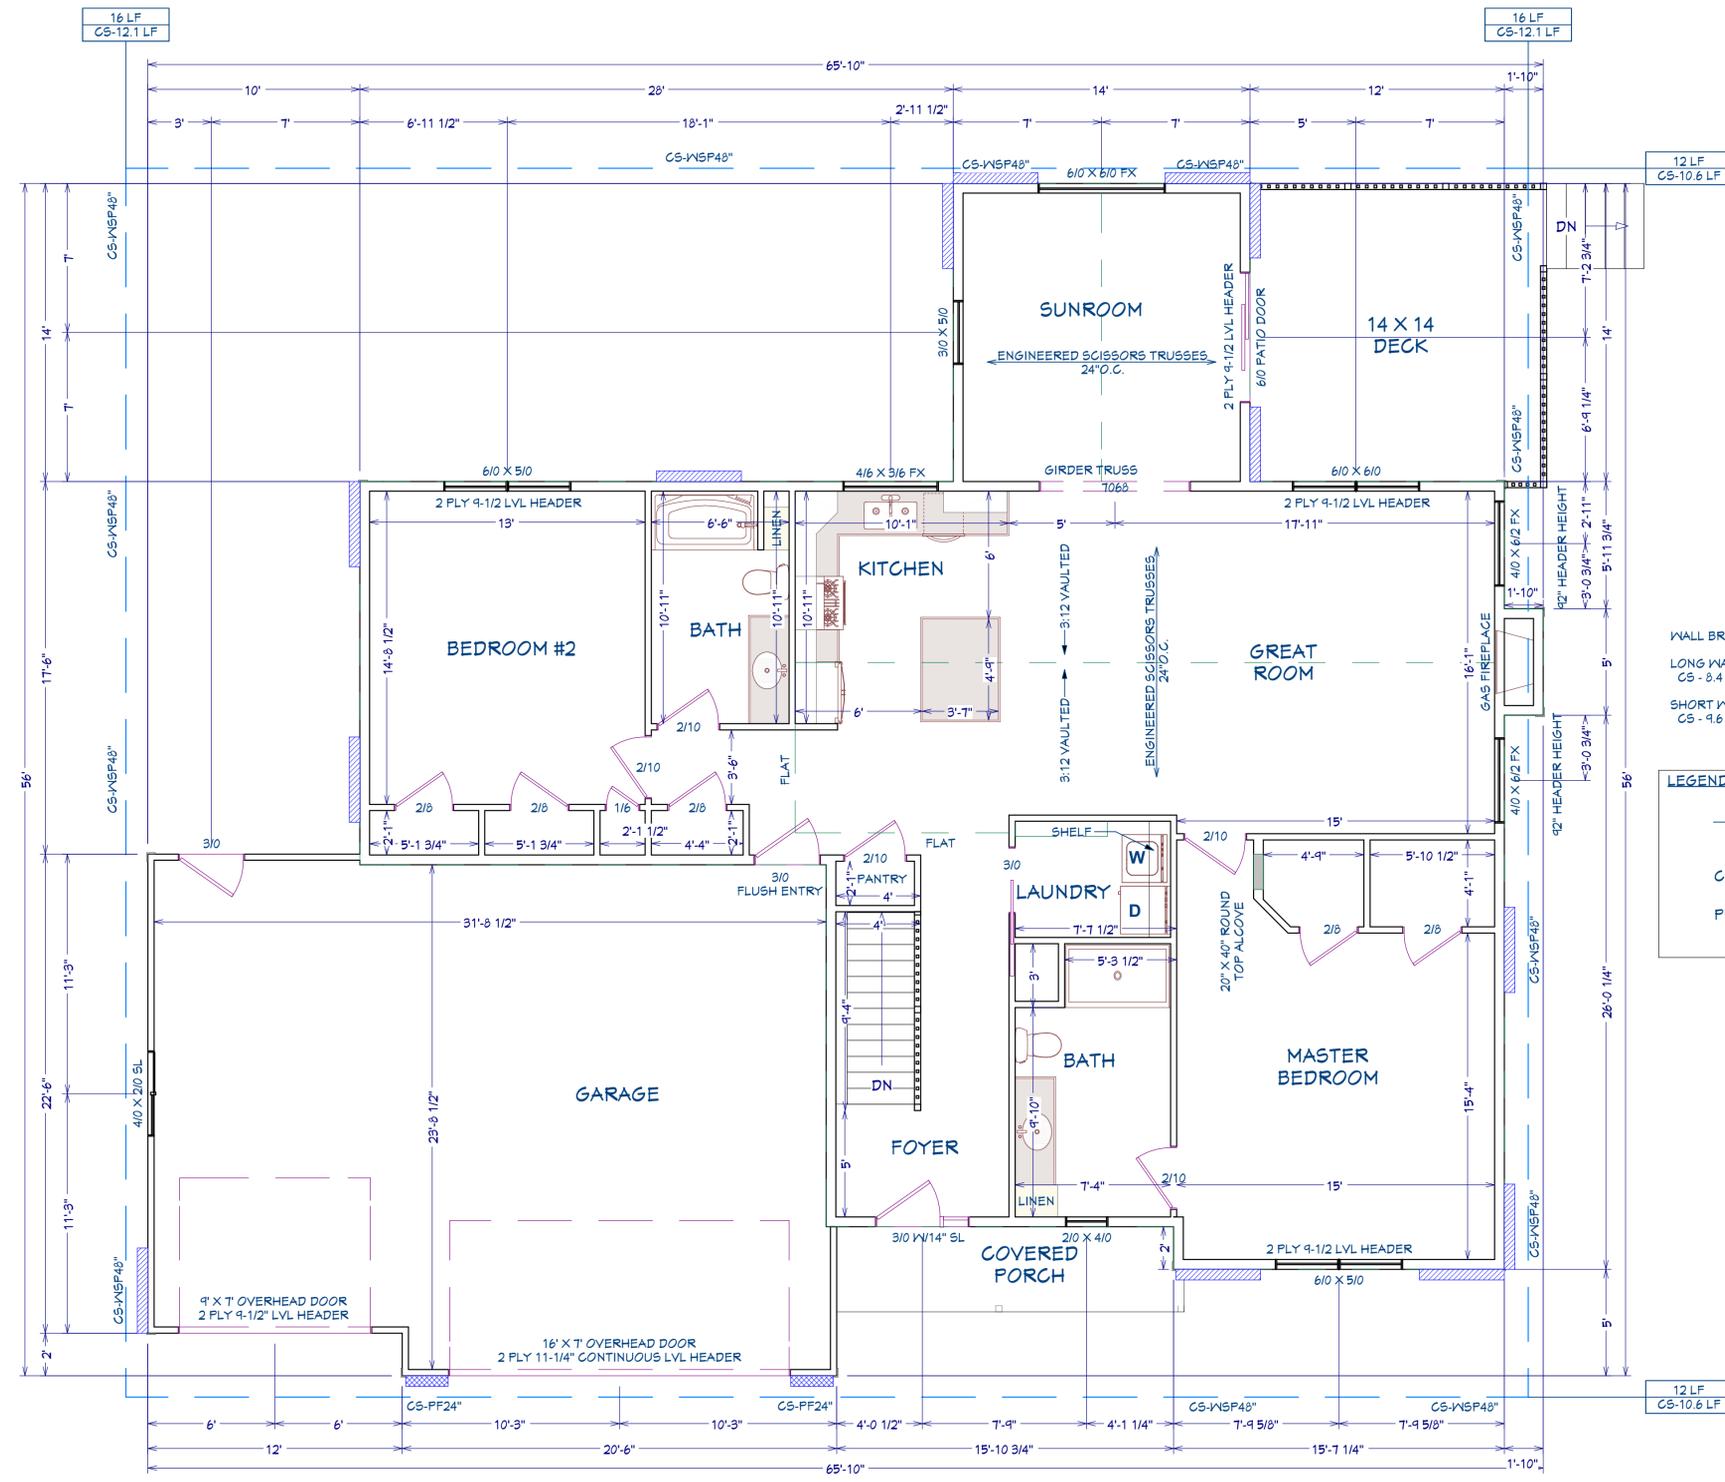

WALL BRACING CALCULATIONS  
 LONG WALL (56')  
 CS - 8.4 LF X .9 X 1.4 = 10.6 LF  
 SHORT WALL (64')  
 CS - 9.6 LF X .9 X 1.4 = 12.1 LF

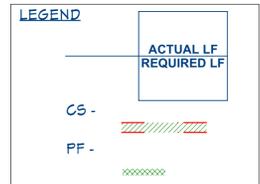

LIVING AREA = 1,782 SQ. FT.

FLOOR PLAN  
 SCALE = 1/4" = 1'-0"  
 8'-1-1/8" FIRST FLOOR WALLS

- NOTES:  
 1. WINDOWS TO BE DOUBLE HUNG UNLESS NOTED OTHERWISE.  
 2. HEADERS TO BE 2 PLY 2 X 10 UNLESS NOTED OTHERWISE.

These drawings have been prepared to meet professional standards and practices. However, local variations may require changes. Likewise, building code requirements vary with location and change frequently. Before using these drawings, the user should consult with the local building department and ensure that these plans meet all current government requirements in your area.

**TORBORG'S**  
 TORBORGS MAUPACA LUMBER  
 HOME SHOWCASE CENTER  
 625 W. FULTON STREET  
 MAUPACA, WI 54981

DRAWN BY  
 DAVE B  
 BARB YOUNG  
 LOT 15  
 992 THOMAS TRAIL

DATE  
 03/06/25  
 REV.  
 03/10/25  
 3  
 of 3

03/12/25  
 03/12/25