


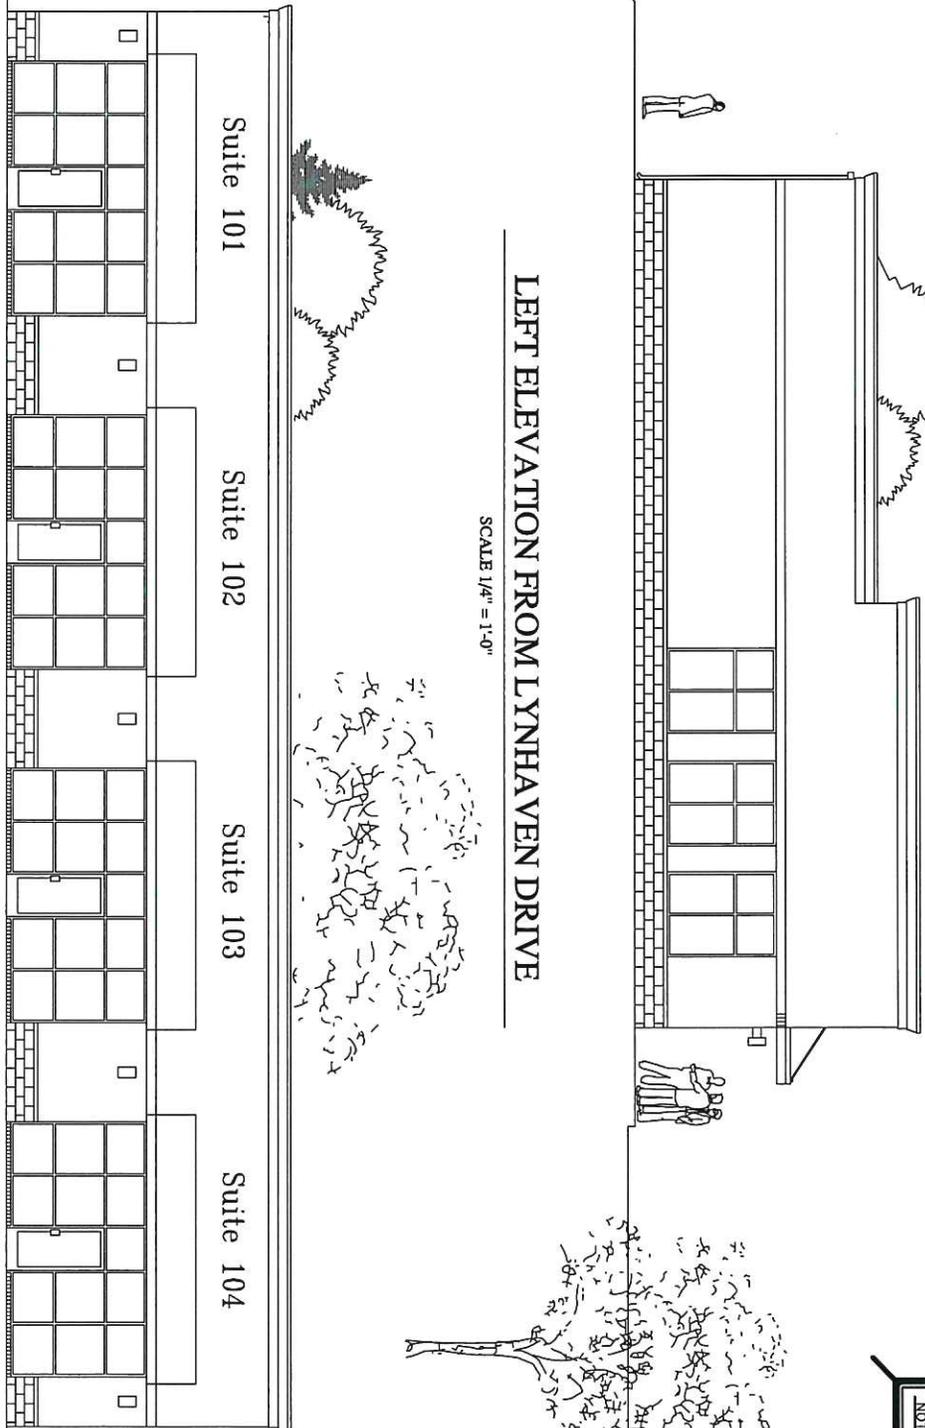

PRELIMINARY PLANS  
NOT FOR CONSTRUCTION

LEFT ELEVATION FROM LYNHAVEN DRIVE

SCALE 1/4" = 1'-0"



FRONT ELEVATION FROM HUDSON BOULEVARD

SCALE 1/4" = 1'-0"

**Eko** Construction Co., Inc.  
1000 S. HARRIS ROAD, SUITE 100  
CHARLOTTE, NORTH CAROLINA 28215

**TED RICHARD BROWN, PLLC**  
Architectural Services  
2520 SARDIS ROAD NORTH SUITE 215  
Charlotte, North Carolina 28227  
Phone (704) 330-1111, Fax (704) 330-1122

**LOT 2**  
HUDSON BOULEVARD  
GASTONIA, NORTH CAROLINA

NO.	REVISIONS	DATE


Project No. **LOT 2**  
Scale: **1/8" = 1'-0"**  
Date: **10/6/2023**  
Sheet: **1/4" = 1'-0"**  
Sheet Title: **EXTERIOR ELEVATIONS**

**A-2**

W/ 8" DEEP  
EXCAVATED  
TRENCH

LYNHAVEN DRIVE EXT.  
(60' PUBLIC R/W)

15IN RCP

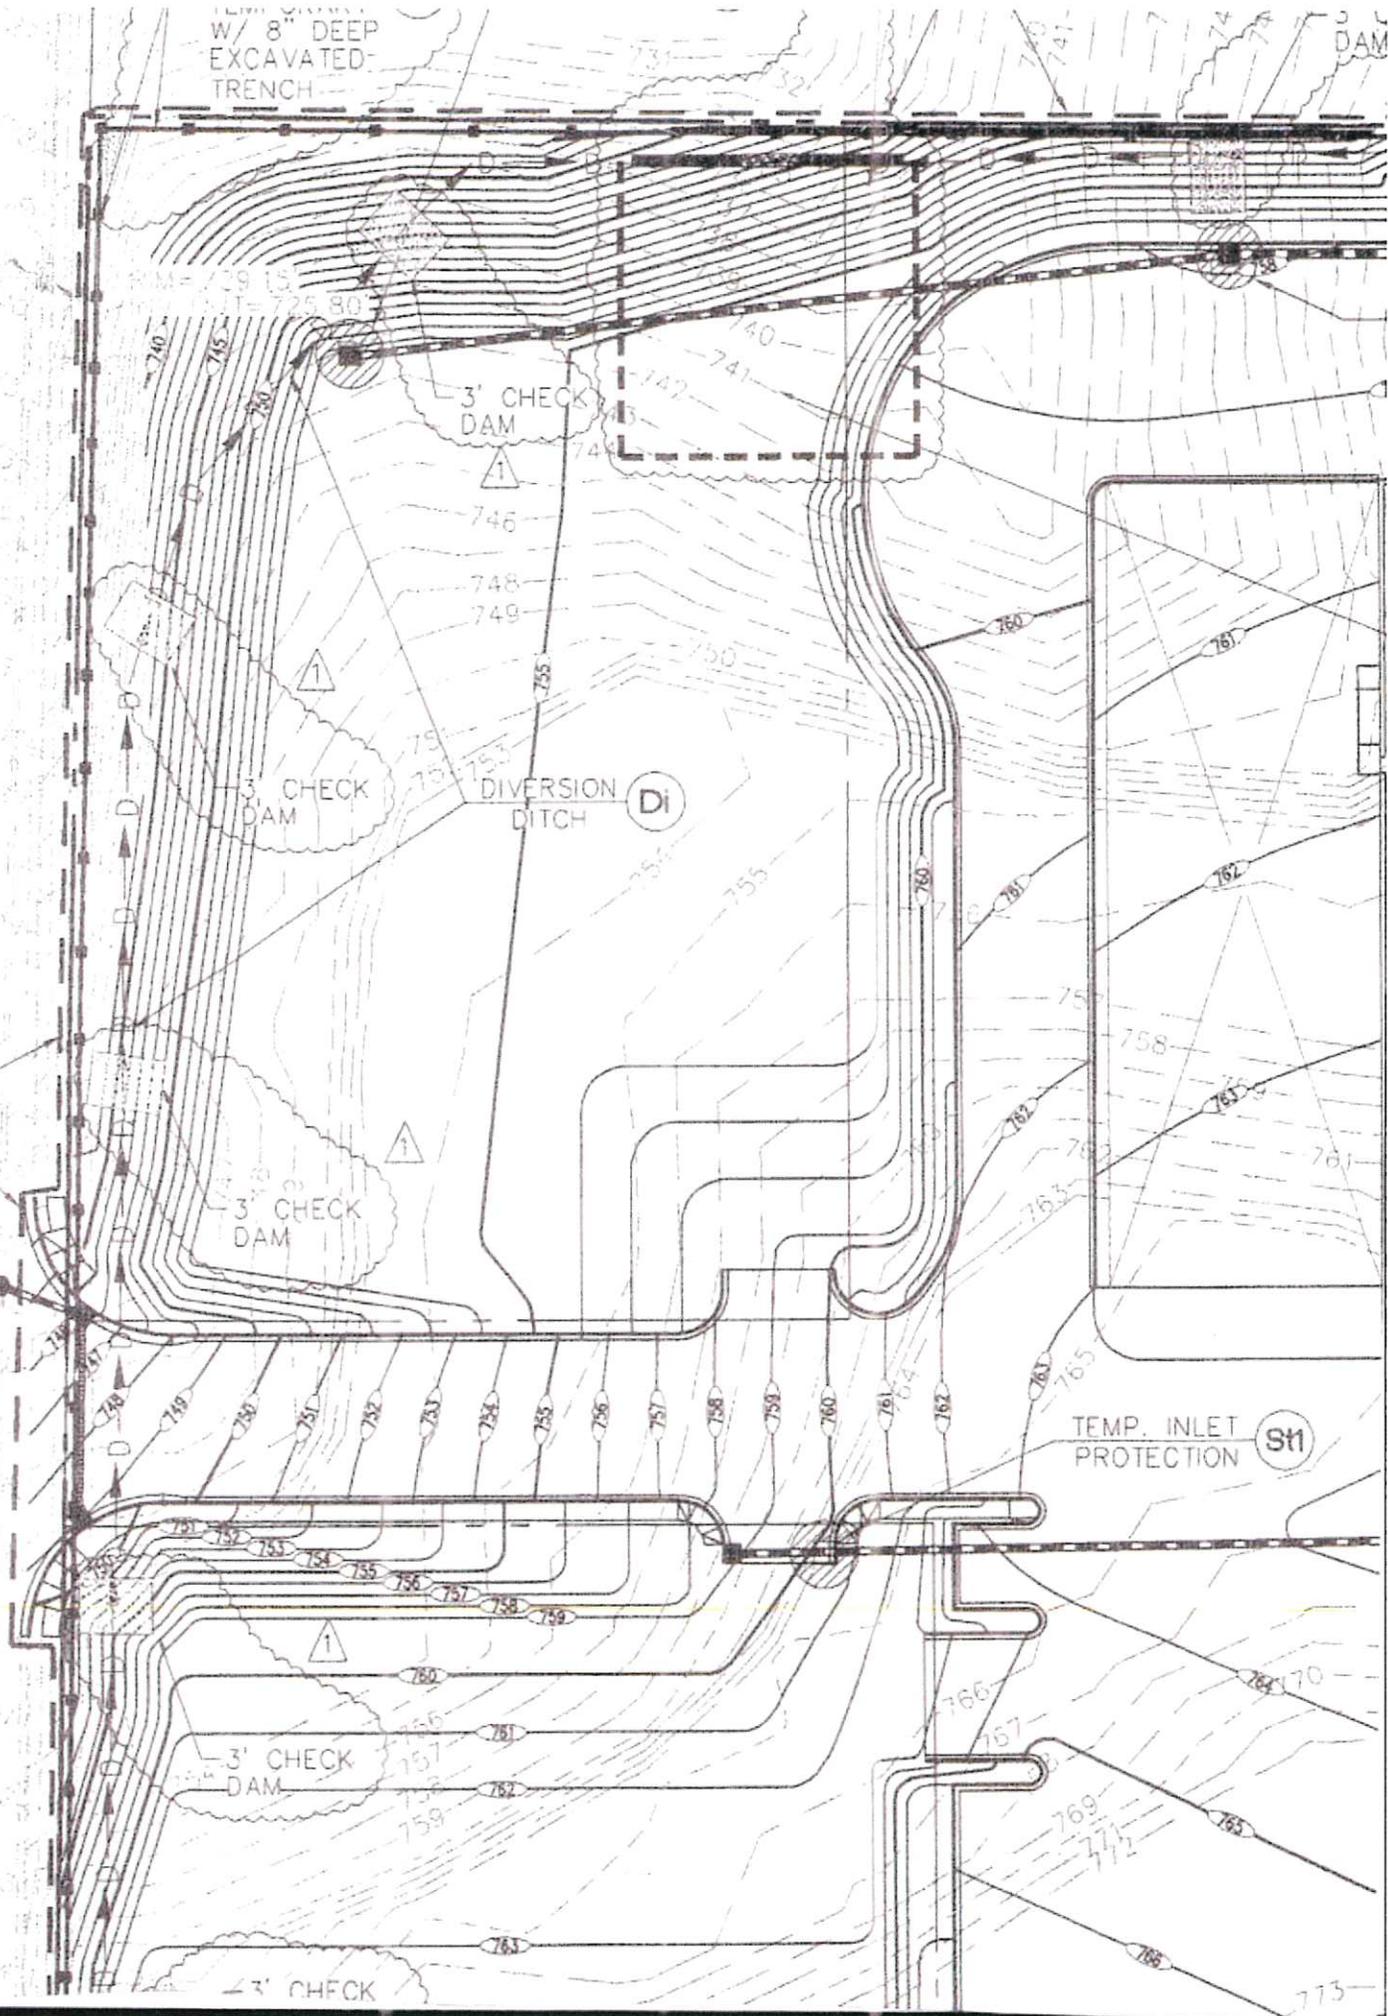

715