



MHS
PLANNING & DESIGN


12222 Merit Dr, Dallas, TX 75251
214.845.7008
212 W. 9th St, Tyler, TX 75701
903.597.6606
TBPE #14571

Preliminary
Documents Released:
September 3, 2025
**NOT FOR
CONSTRUCTION**

LEGEND

--- ROOF LINE

— GUTTERS

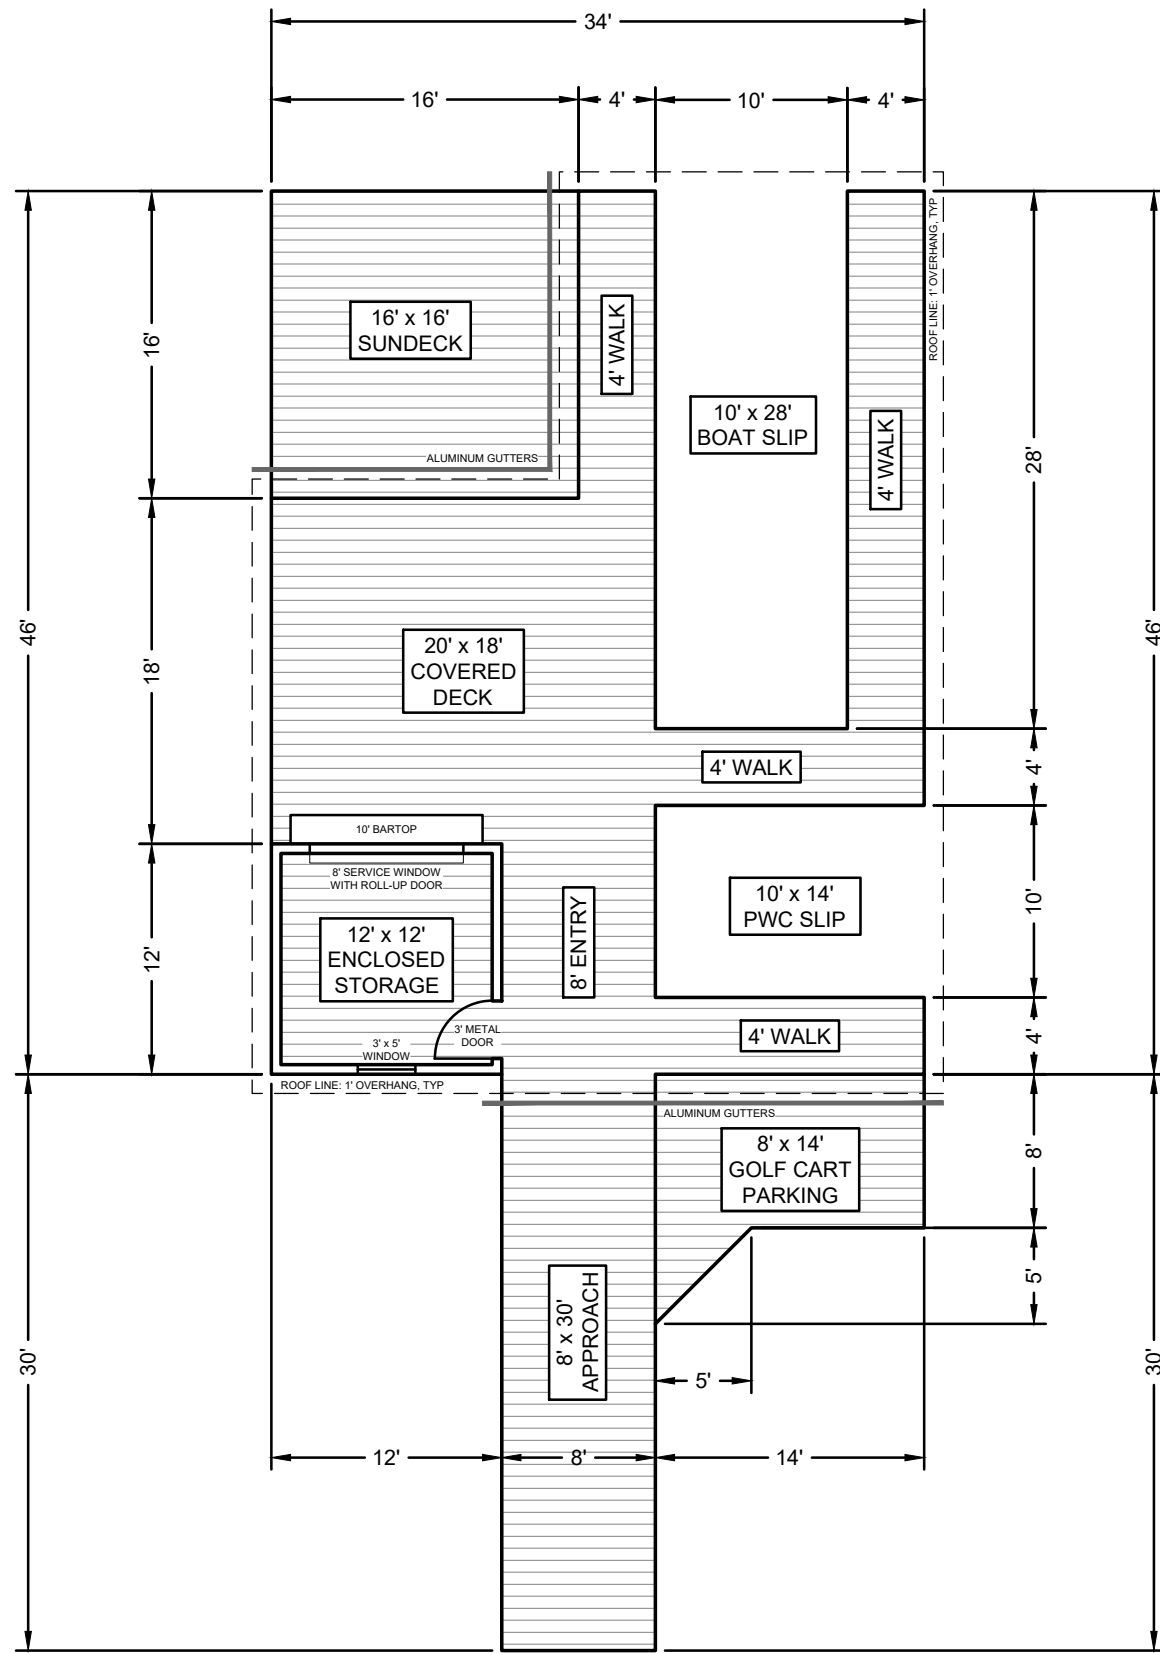

BRATTLOF BOATHOUSES

Drawn: TMG
Checked: WHS

Revision History

Date: 9/3/2025

FLOOR PLAN