

| NO. | DATE | DESCRIPTION |
|-----|------|-------------|
|-----|------|-------------|

**Stroh Garage**  
110 FS Drive  
Viroqua, Wisconsin

MARTHA GAINES  
TIMOTHY STROH, OWNERS

**EXISTING  
FLOOR PLAN**

30% 2D IS THE ORIGINAL SIZE OF THIS SHEET


DRAWN BY: G.S.

CHECKED BY: G.S.

APPROVED BY: G.S.

DATE: JULY 7, 2025

SHEET 02

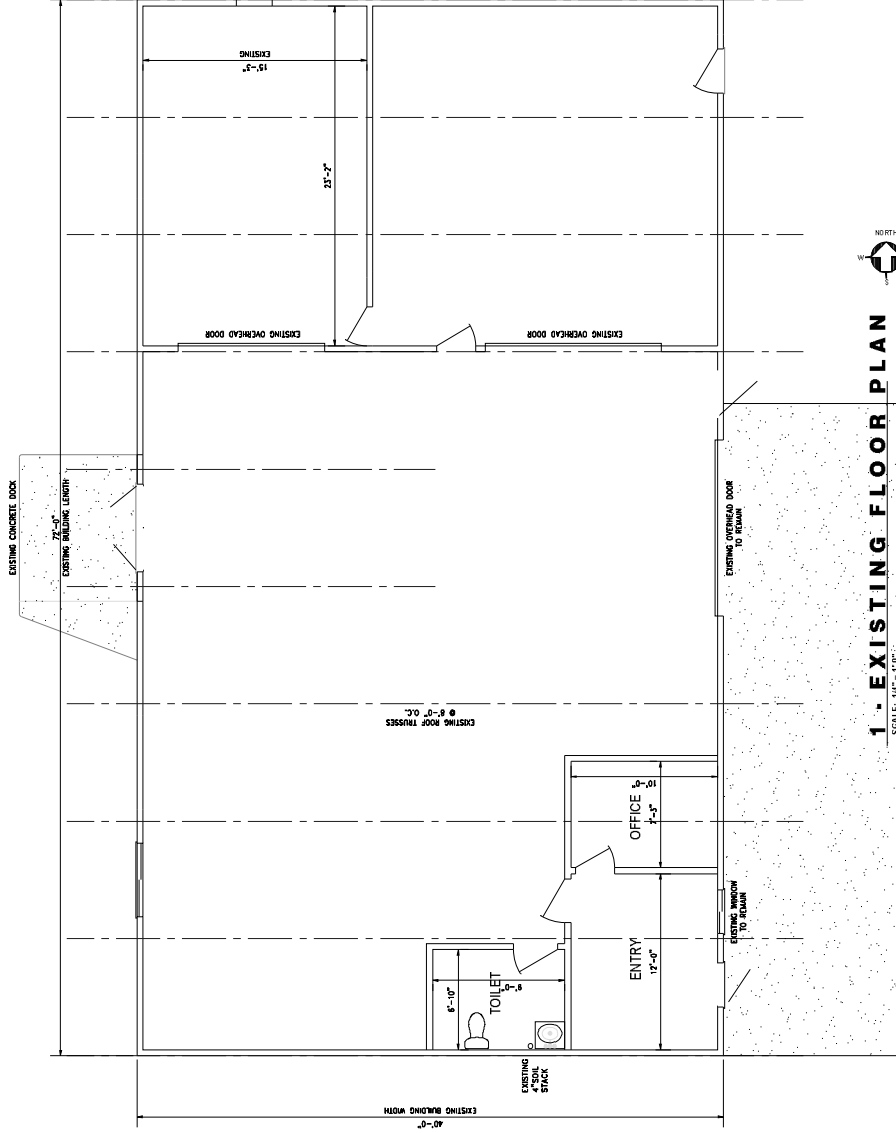

**1 - EXISTING FLOOR PLAN**  
SCALE: 1/4" = 1'-0"