


DEATLEY DESIGN ASSUMES NO RESPONSIBILITY FOR STRUCTURAL INTEGRITY DUE TO ERRORS OR OMISSIONS IN THE DESIGN, CONSTRUCTION, OR ON THE PRINTS. THESE PLANS ARE SCHEMATIC ONLY AND MAY NEED TO BE MODIFIED TO FIT CONDITIONS. ALL LOCAL, STATE AND NATIONAL CODES SHALL TAKE PREFERENCE OVER ANYTHING SHOWN ON THE PLANS. THESE PLANS ARE FOR ONE CONSTRUCTION ONLY. RESELL, TRANSFER, OR COPY OF THESE PLANS WITHOUT THE WRITTEN CONSENT OF DEATLEY DESIGN IS PROHIBITED.

SQUARE FEET
LIVING AREA = 1,632
3 CAR GARAGE = 1,224
FRONT COVERED PORCH = 384
REAR COVERED PORCH = 384

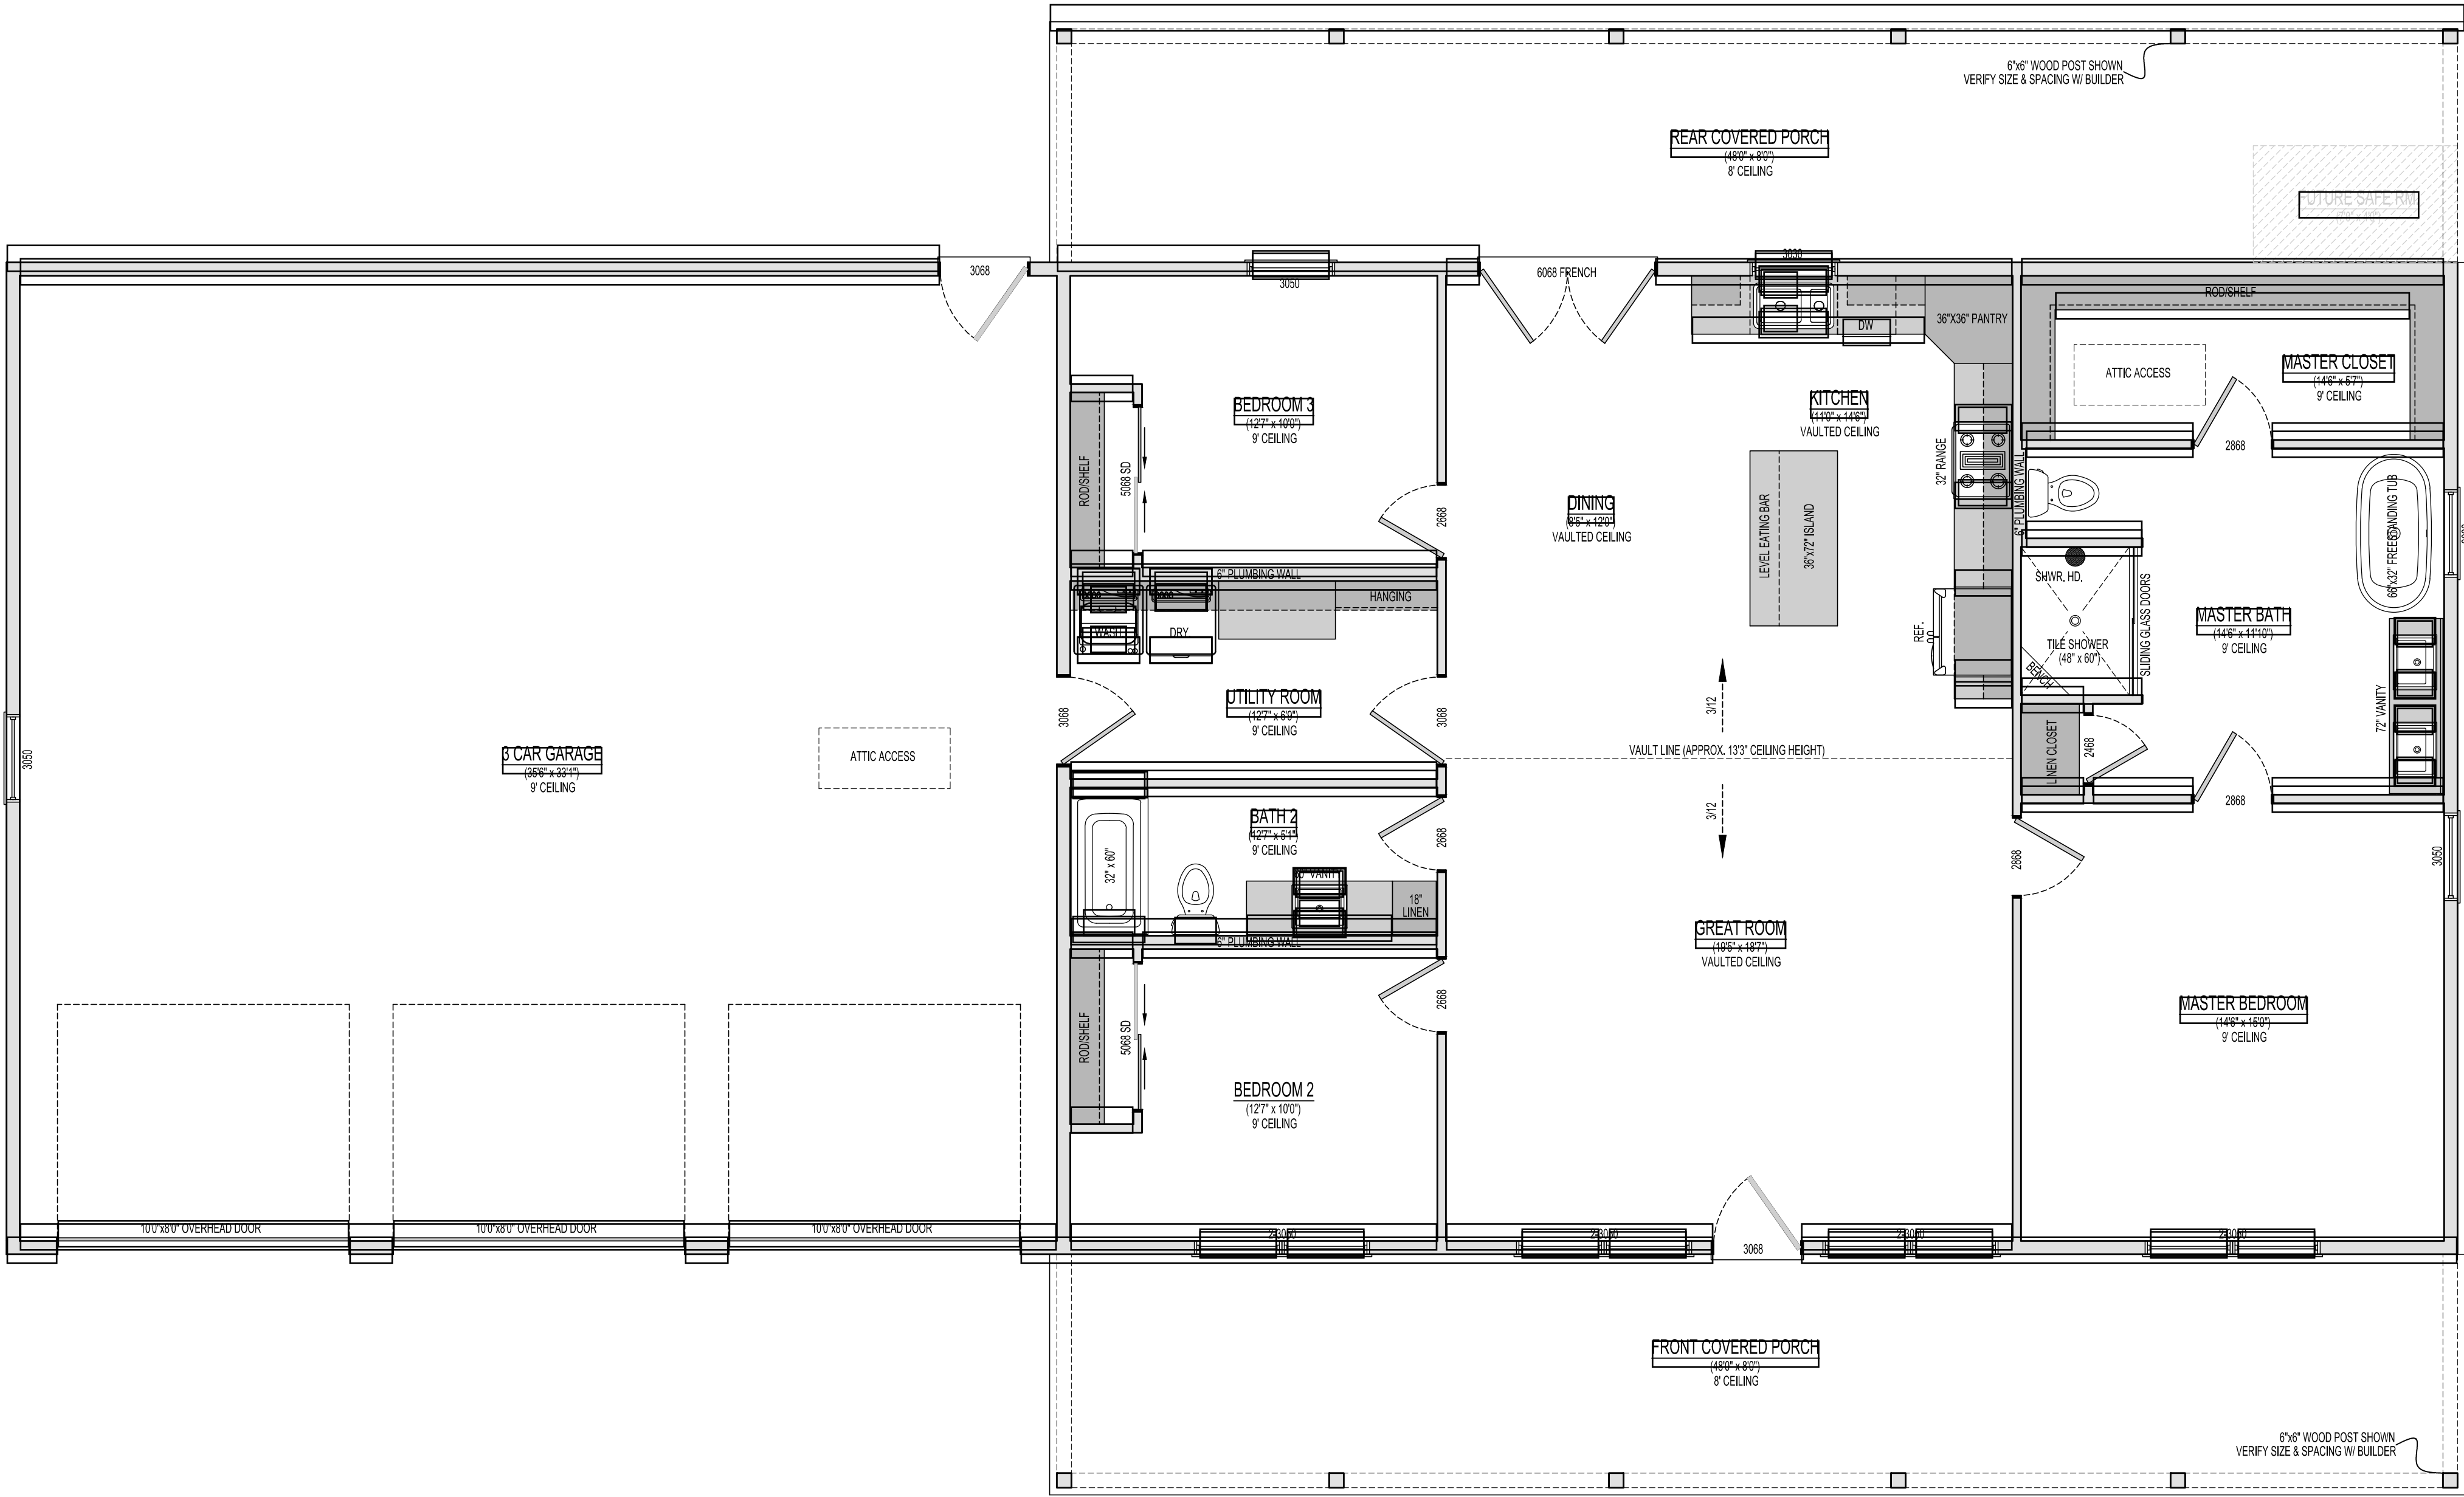

OVERALL
SCALE: 1/4" = 1'

Joseph A. DeAtley
3085 Buffalo Road
Mountain Home, AR 72653


DEATLEY
DESIGN

Smith Residence

Owner CK:
DD CK:
Date:
12/03/2022
Job#:

G1

DEATLEY DESIGN ASSUMES NO RESPONSIBILITY FOR STRUCTURAL INTEGRITY DUE TO ERRORS OR OMISSIONS IN THE DESIGN, CONSTRUCTION, OR ON THE PRINTS. THESE PLANS ARE SCHEMATIC ONLY AND MAY NEED TO BE MODIFIED TO FIT CONDITIONS. ALL LOCAL, STATE AND NATIONAL CODES SHALL TAKE PREFERENCE OVER ANYTHING SHOWN ON THE PLANS. THESE PLANS ARE FOR ONE CONSTRUCTION ONLY. RESELL, TRANSFER, OR COPY OF THESE PLANS WITHOUT THE WRITTEN CONSENT OF DEATLEY DESIGN IS PROHIBITED.

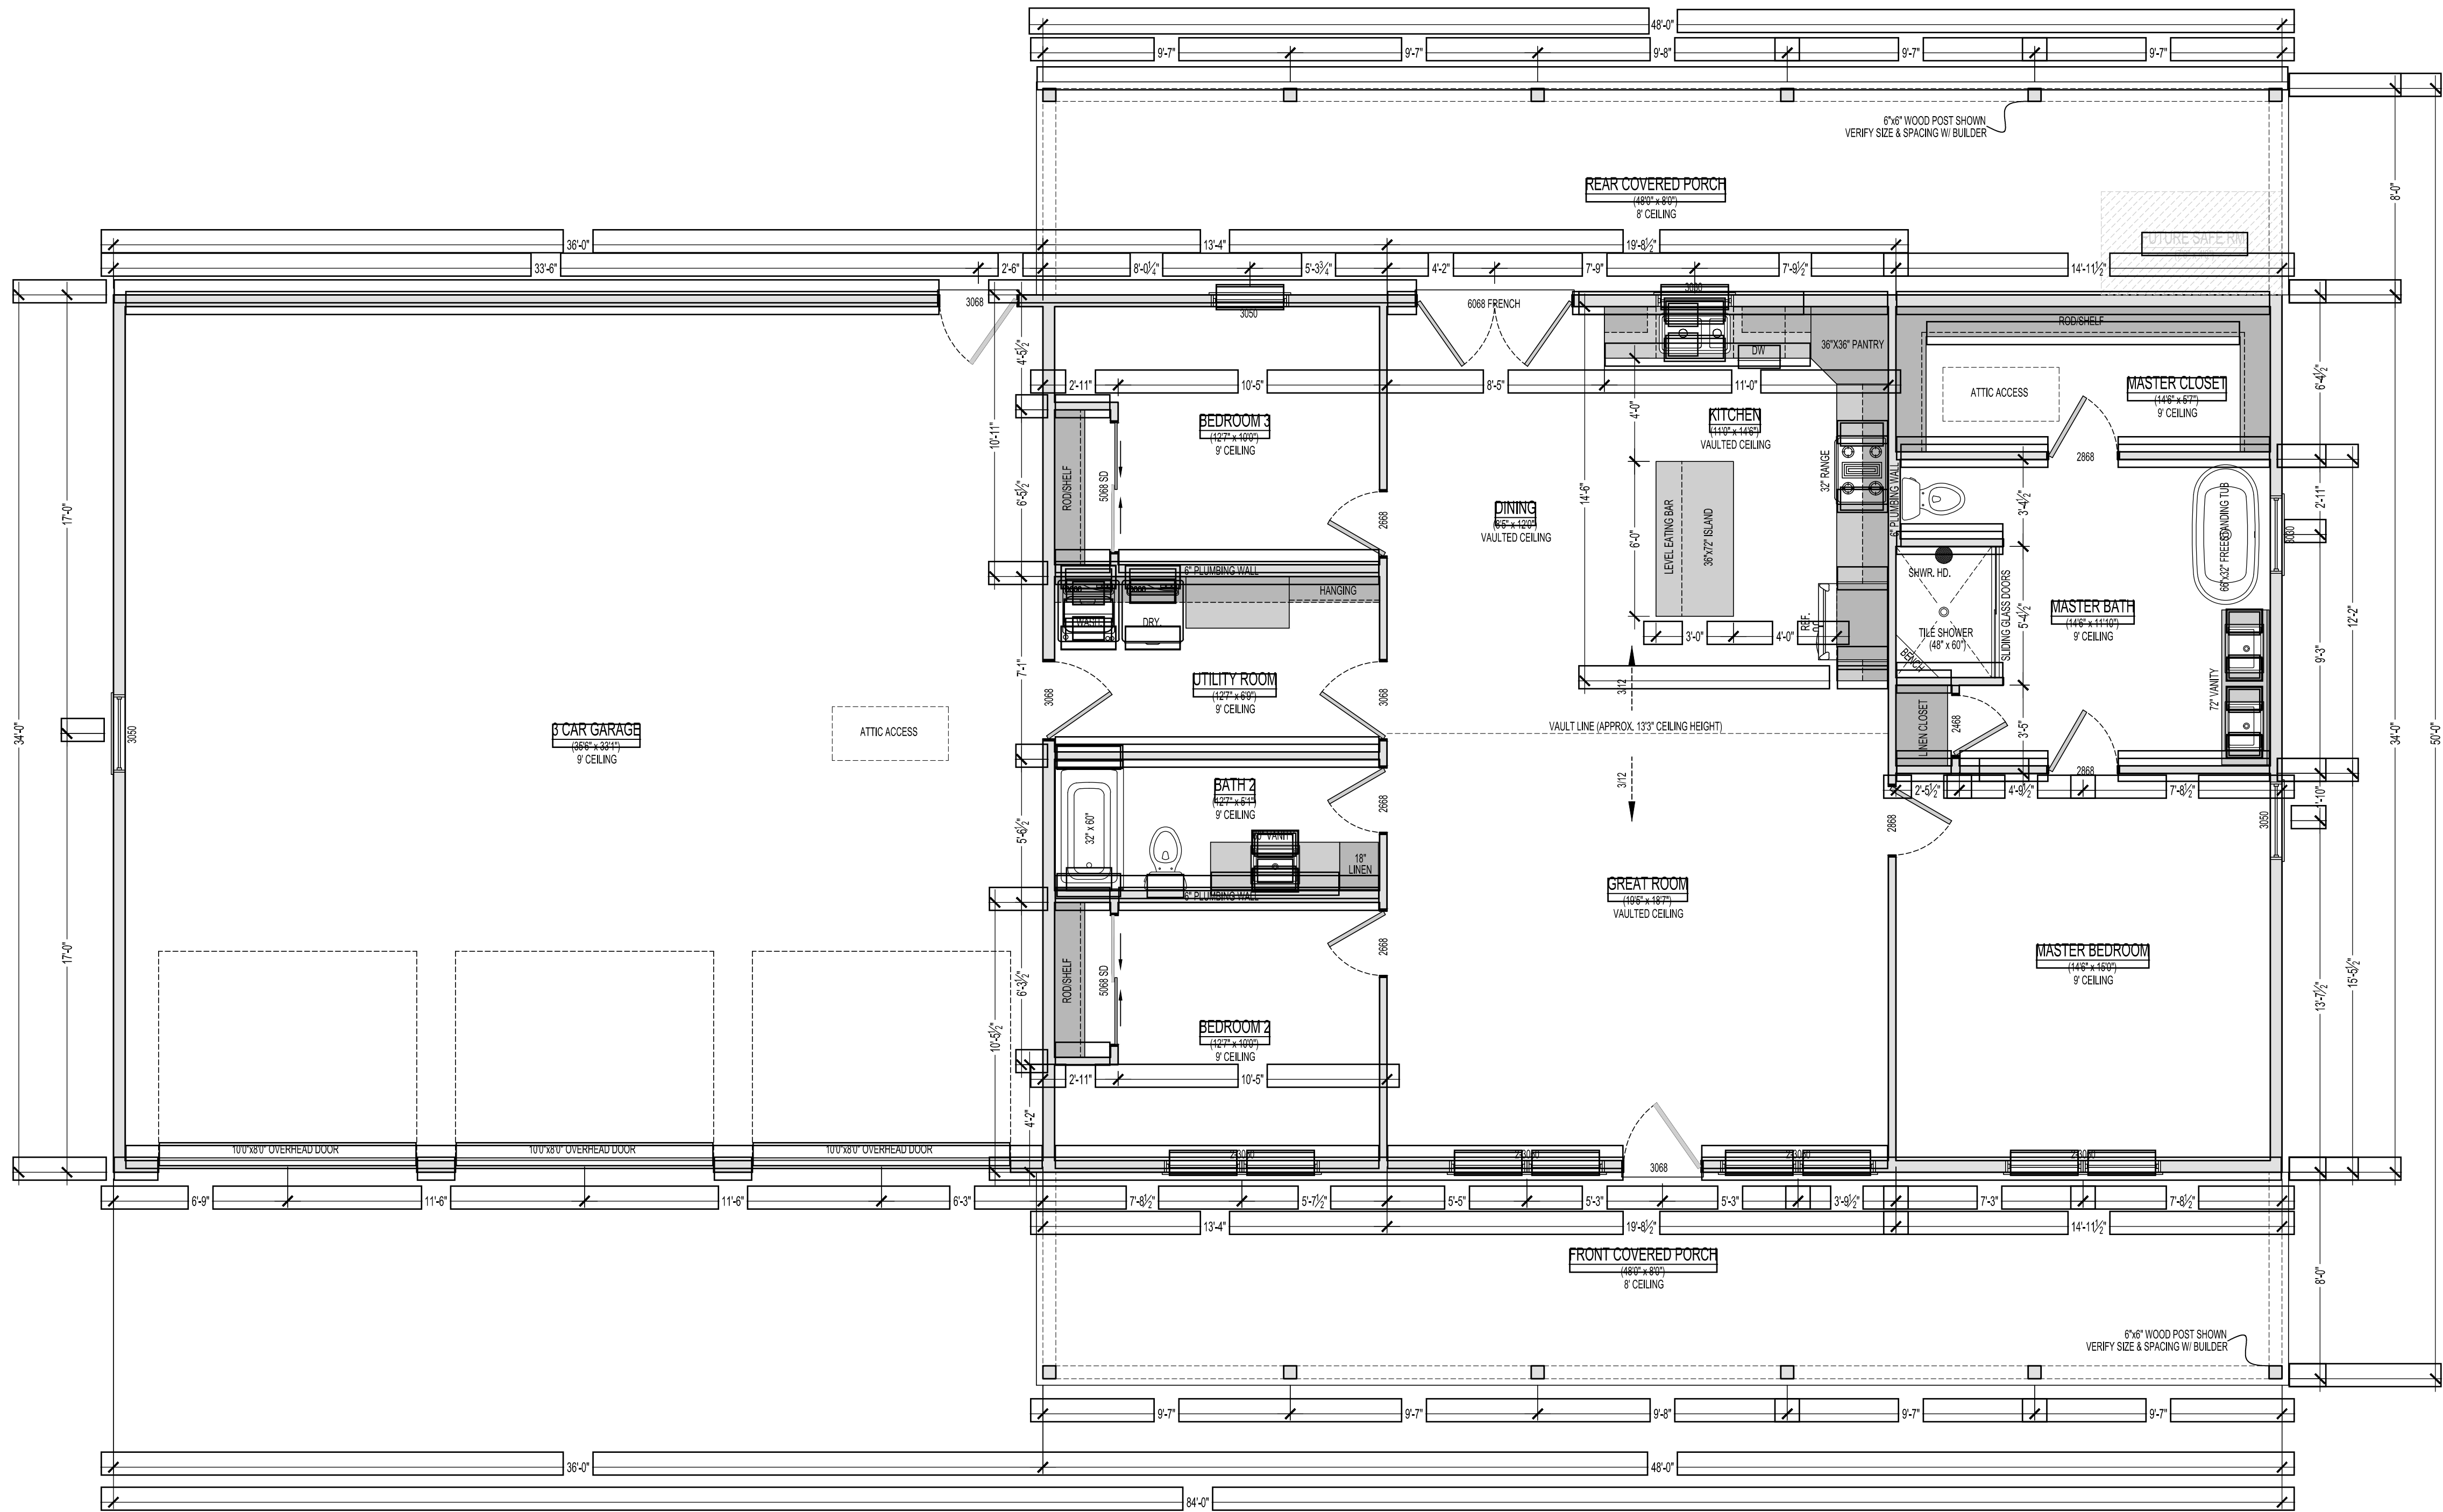

MAIN FLOOR LAYOUT
SCALE: 1/4" = 1'

Joseph A. DeAtley
3085 Buffalo Road
Mountain Home, AR 72653

DEATLEY
DESIGN

Smith Residence

Owner CK:


DD CK:

Date:
12/03/2022


Job#:

G2

DEATLEY DESIGN ASSUMES NO RESPONSIBILITY FOR STRUCTURAL INTEGRITY DUE TO ERRORS OR OMISSIONS IN THE DESIGN, CONSTRUCTION, OR ON THE PRINTS. THESE PLANS ARE SCHEMATIC ONLY AND MAY NEED TO BE MODIFIED TO FIT CONDITIONS. ALL LOCAL, STATE AND NATIONAL CODES SHALL TAKE PREFERENCE OVER ANYTHING SHOWN ON THE PLANS. THESE PLANS ARE FOR ONE CONSTRUCTION ONLY. RESELL, TRANSFER, OR COPY OF THESE PLANS WITHOUT THE WRITTEN CONSENT OF DEATLEY DESIGN IS PROHIBITED.

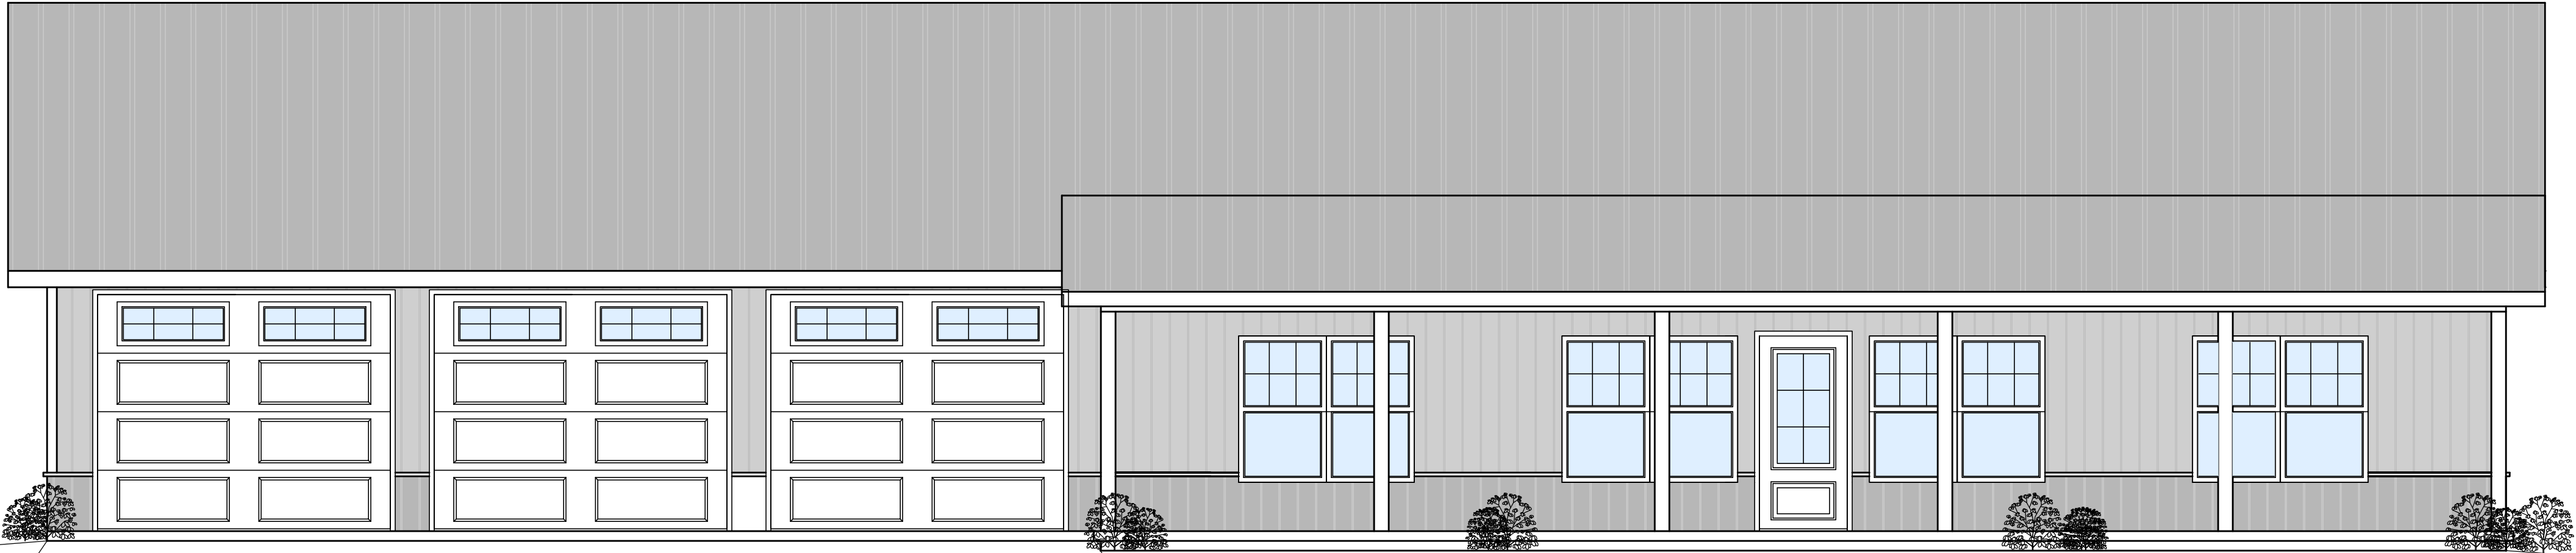

FRONT ELEVATION
SCALE: 1/4" = 1'

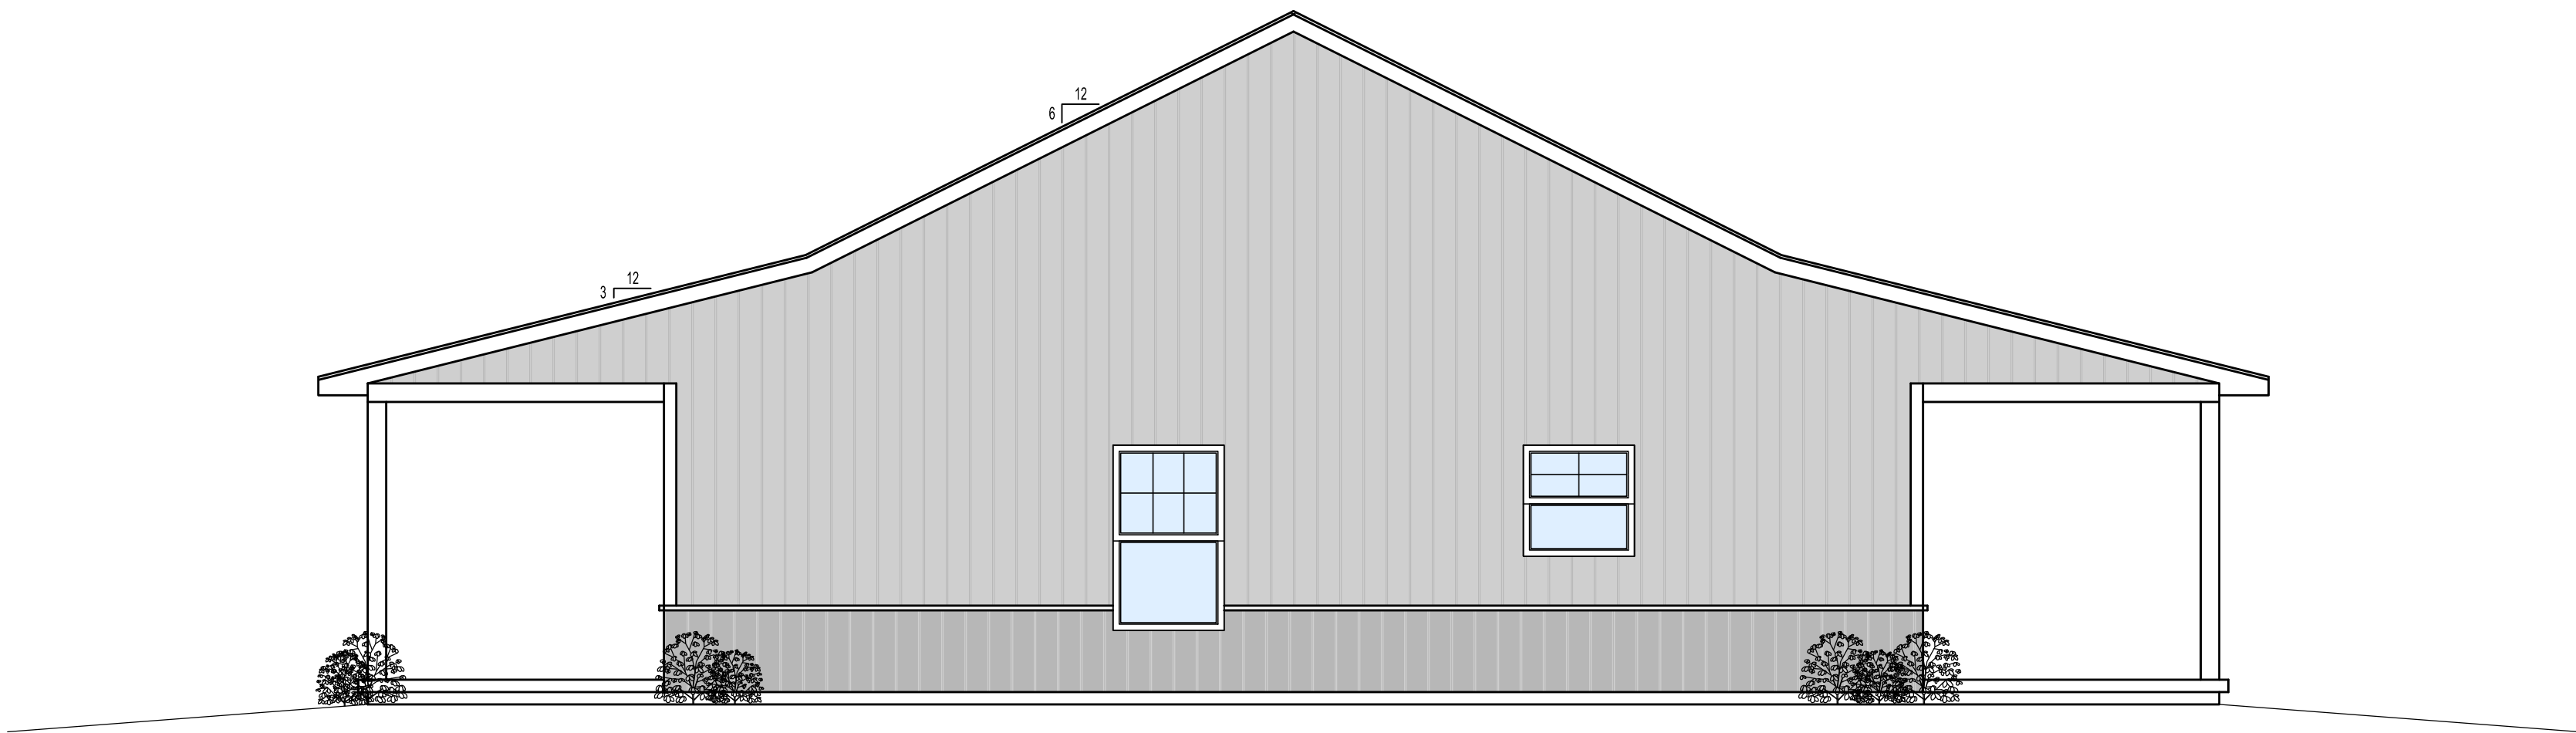

RIGHT ELEVATION
SCALE: 1/4" = 1'

Joseph A. DeAtley
3085 Buffalo Road
Mountain Home, AR 72653

DEATLEY
DESIGN

Smith Residence

Owner CK:

DD CK:

Date:
12/03/2022

Job#:

G3