


NOTES:  
1. IT IS THE RESPONSIBILITY OF THE OWNER AND OR BUILDER TO VERIFY ALL DIMENSIONS AND DETAILS PRIOR TO CONSTRUCTION.  
2. THESE PLANS ARE INTENDED FOR USE BY AN EXPERIENCED BUILDER.  
3. AN INEXPERIENCED BUILDER MAY NEED TO CONSULT OTHER PROFESSIONALS SUCH AS AN ENGINEER AND OR OTHER CONSULTANTS.  
4. USE OF THIS PLAN CONSTITUTES BUILDER AND OR OWNER ACCEPTANCE OF THESE TERMS.  
5. ALL DIMENSIONS ARE TO FACE OF STUD UNLESS NOTED OTHERWISE.  
6. 2X4 WALLS ARE DRAWN 3.5" AND 2X6 WALLS ARE DRAWN 5.5".  
7. THIS PLANS HAS NOT BEEN ENGINEERED, SEE ENGINEERED PLAN BY OTHERS.  
8. THIS PLAN IS COPYRIGHTED BY ALLDRAFT UNLESS NOTED OTHERWISE - COPYRIGHT©2016  
UNAUTHORIZED USE OF THESE PLANS IS PROHIBITED BY LAW - DMCA 1996

FINAL PLANS FOR CONSTRUCTION

DATE: 12-27-2024

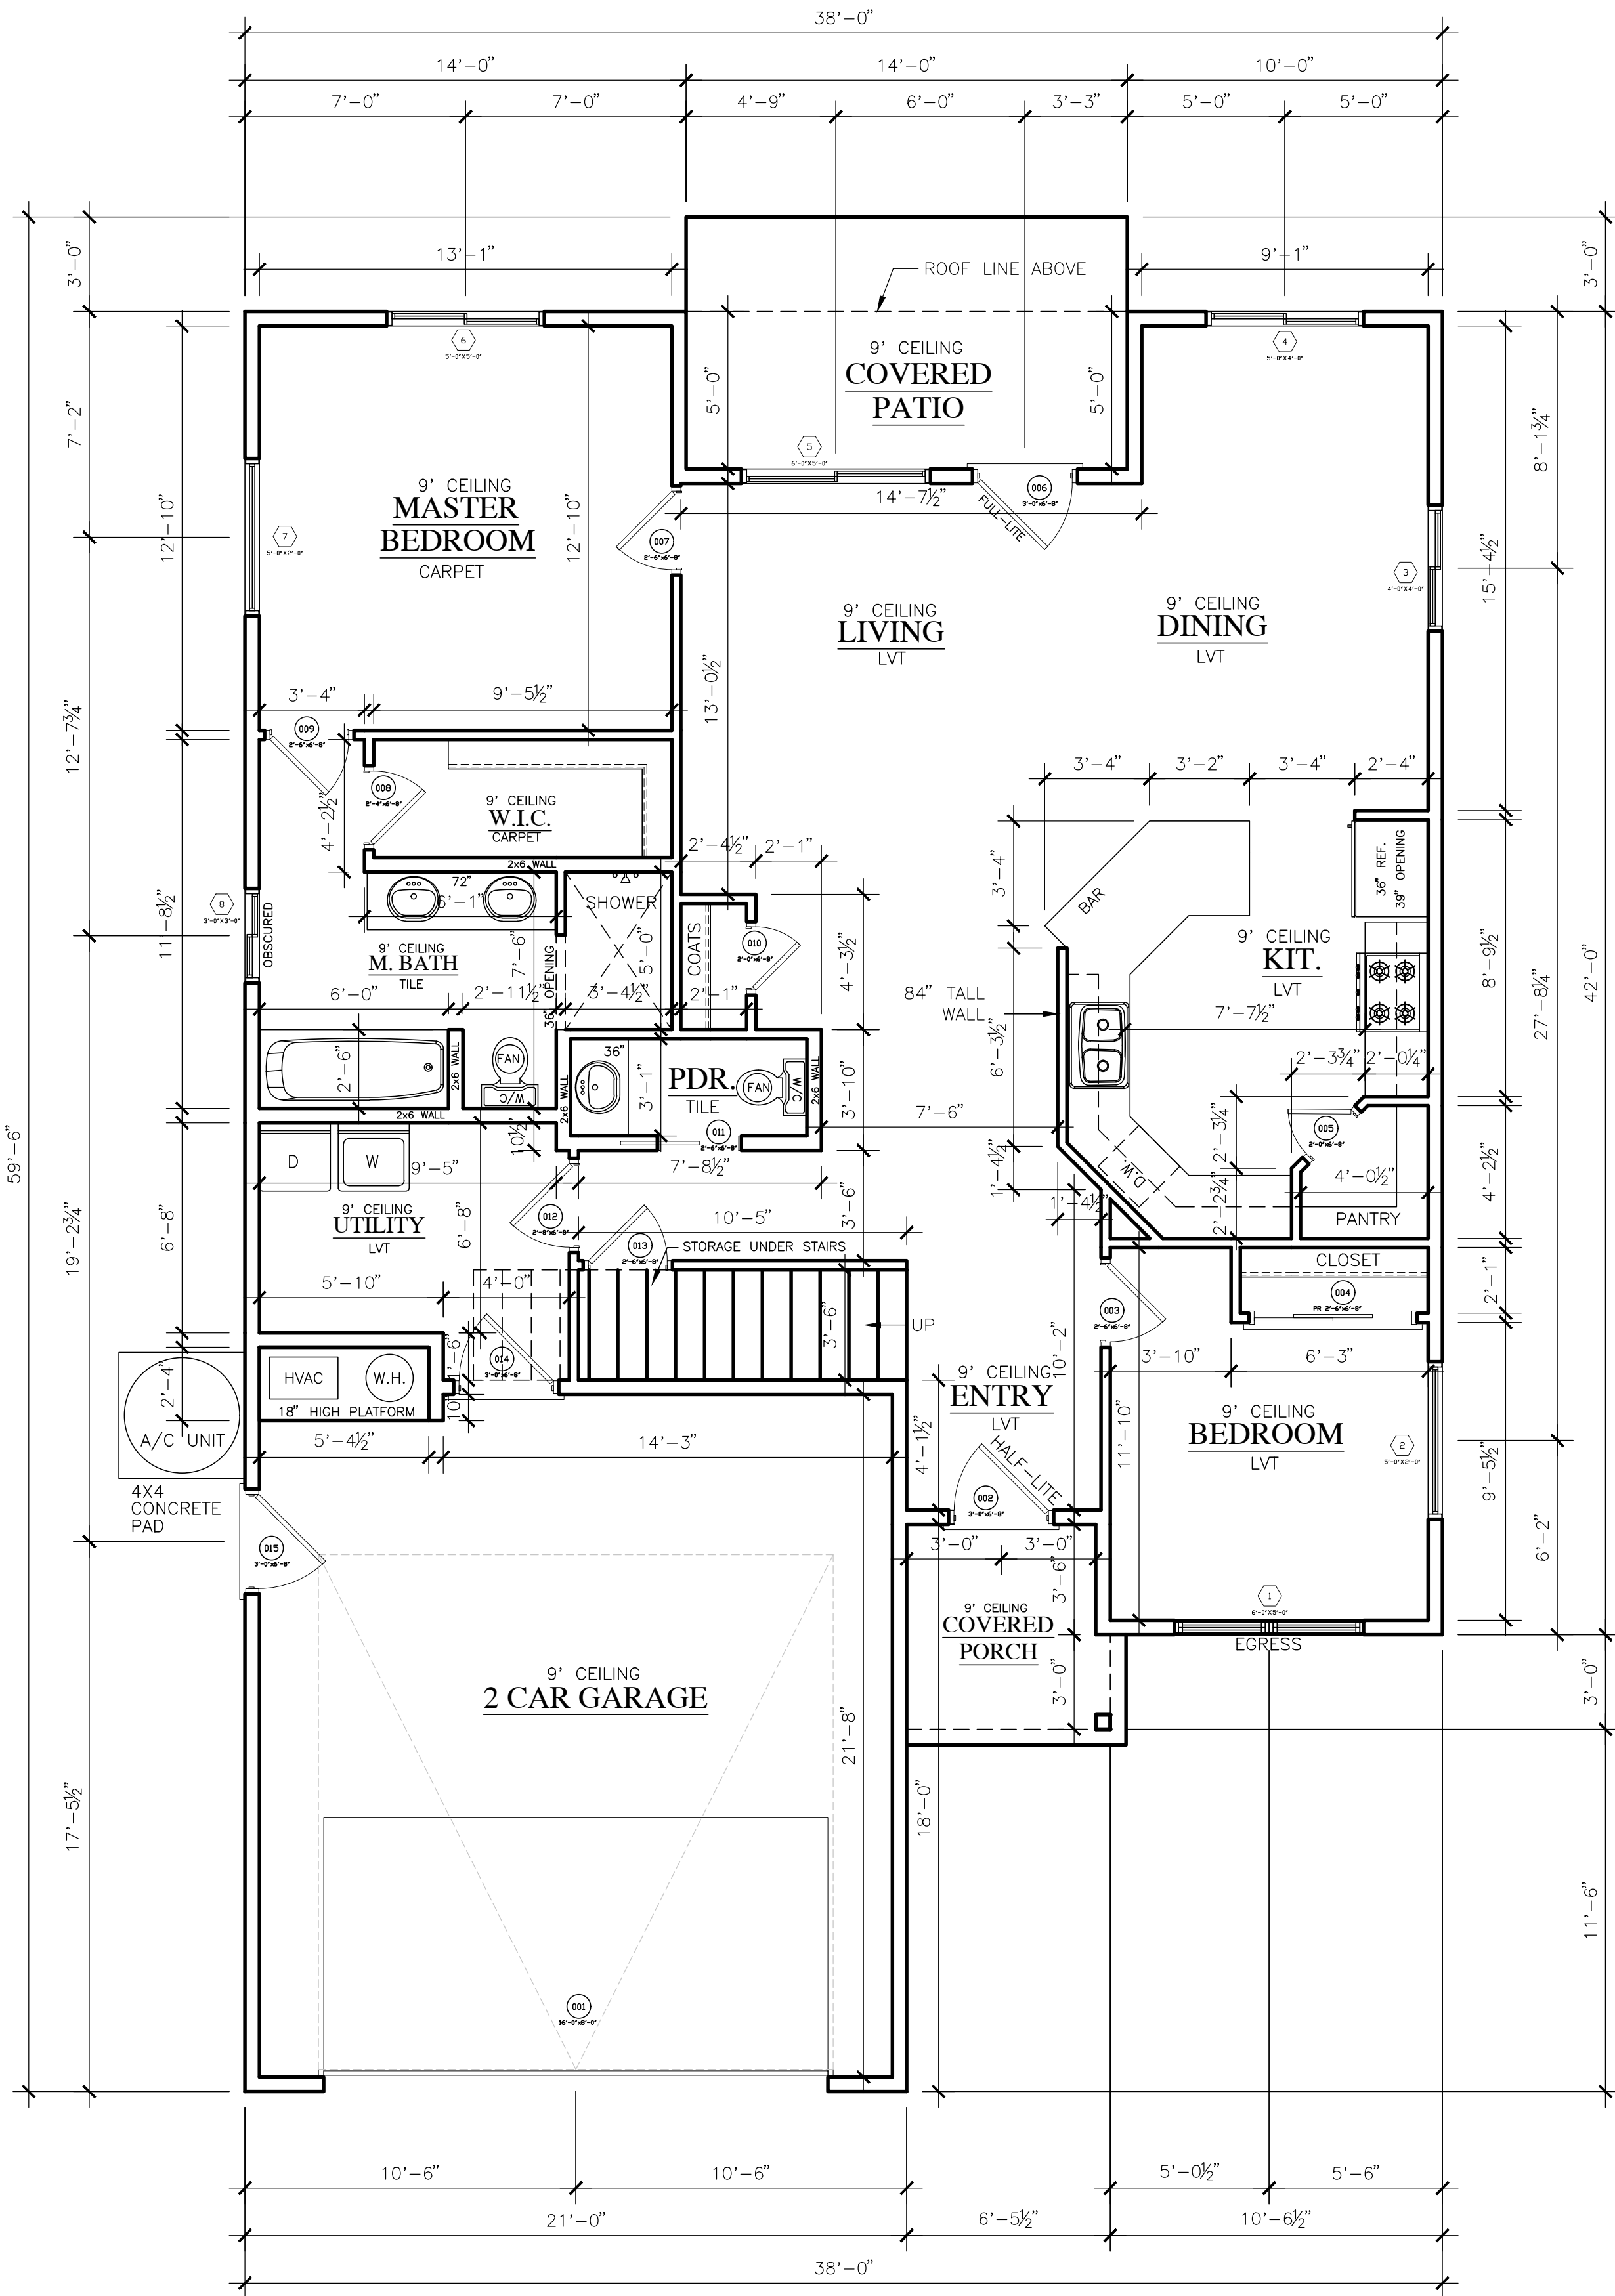


MAIN FLOOR PLAN

COPY RIGHT NOTICE:  
1. THE OWNER AND OR BUILDER AGREE TO OBTAIN A LICENSE FOR ANY COPY RIGHTED MATERIAL THAT MAY HAVE BEEN PROVIDED TO ALLDRAFT FOR THE CREATION OF THIS PLAN PRIOR TO CONSTRUCTION.  
2. THE OWNER AND OR BUILDER AGREE TO RESEARCH AND VERIFY THE LEGALITY OF ALL COPY RIGHT OWNERSHIPS FOR ALL MATERIALS THAT THEY HAVE PROVIDED TO ALLDRAFT.  
3. THE OWNER AND OR BUILDER AGREE THAT ALLDRAFT IS NOT RESPONSIBLE FOR OBTAINING ANY COPY RIGHT LICENSE AND AGREE TO HOLD HARMLESS, DEFEND AND INDEMNIFY ALLDRAFT FROM ANY AND ALL LEGAL ACTIONS THAT MAY RESULT FROM THE CREATION OF THESE PLANS.  
4. USE OF THIS PLAN CONSTITUTES ACCEPTANCE OF THESE TERMS BY THE OWNER AND OR BUILDER.

REVISIONS

A	DQ 12-27-2024
B	
C	
D	
E	
F	
G	
H	

ALLDRAFT  
Design Services  
WWW.ALLDRAFT.COM (370) 241-6782

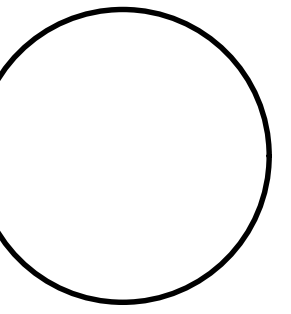

PALUMBO RESIDENCE  
CLEAR CREEK LOT 24

DOOR AND  
FRAME  
SCHEDULE

MARK	DOOR SIZE	
	WD	HGT
001	16'-0"	8'-0"
002	3'-0"	6'-8"
003	2'-6"	6'-8"
004	PR 2'-6"	6'-8"
005	2'-0"	6'-8"
006	3'-0"	6'-8"
007	2'-6"	6'-8"
008	2'-4"	6'-8"
009	2'-6"	6'-8"
010	2'-0"	6'-8"
011	2'-6"	6'-8"
012	2'-8"	6'-8"
013	2'-6"	6'-8"
014	3'-0"	6'-8"
015	3'-0"	6'-8"

WINDOW  
SCHEDULE

MARK	SIZE		Style
	WIDTH	HEIGHT	
001	6'-0"	5'-0"	DBL.SH
002	5'-0"	2'-0"	Picture
003	4'-0"	4'-0"	Glider
004	5'-0"	4'-0"	Glider
005	6'-0"	5'-0"	Glider
006	5'-0"	5'-0"	Glider
007	5'-0"	2'-0"	Picture
008	3'-0"	3'-0"	Glider

LIVING SQUARE  
FOOTAGE

SPACE	AREA
MAIN FLOOR SF	1338.02 SF
UPPER FLOOR SF	421.45 SF
	1759.46 SF


GARAGE SQUARE  
FOOTAGE

SPACE	AREA
GARAGE SF	471.48 SF

DRAWN BY  
ALLDRAFT  
FILE NAME  
CAD FILE  
DATE  
11-01-2024  
SCALE  
1/4" = 1'-0"  
SHEET  
A1

NOTES:  
1. IT IS THE RESPONSIBILITY OF THE OWNER AND OR BUILDER TO VERIFY ALL DIMENSIONS AND DETAILS PRIOR TO CONSTRUCTION.  
2. THESE PLANS ARE INTENDED FOR USE BY AN EXPERIENCED BUILDER.  
3. AN INEXPERIENCED BUILDER MAY NEED TO CONSULT OTHER PROFESSIONALS SUCH AS AN ENGINEER AND OR OTHER CONSULTANTS.  
4. USE OF THIS PLAN CONSTITUTES BUILDER AND OR OWNER ACCEPTANCE OF THESE TERMS.  
5. ALL DIMENSIONS ARE TO FACE OF STUD UNLESS NOTED OTHERWISE.  
6. 2X4 WALLS ARE DRAWN 3.5" AND 2X6 WALLS ARE DRAWN 5.5".  
7. THIS PLANS HAS NOT BEEN ENGINEERED. SEE ENGINEERED PLAN BY OTHERS.  
8. THIS PLAN IS COPYRIGHTED BY ALLDRAFT UNLESS NOTED OTHERWISE - COPYRIGHT©2016  
UNAUTHORIZED USE OF THESE PLANS IS PROHIBITED BY LAW - DMCA 1996

COPY RIGHT NOTICE:  
1. THE OWNER AND OR BUILDER AGREE TO OBTAIN A LICENSE FOR ANY COPY RIGHTED MATERIAL THAT MAY HAVE BEEN PROVIDED TO ALLDRAFT FOR THE CREATION OF THIS PLAN PRIOR TO CONSTRUCTION.  
2. THE OWNER AND OR BUILDER AGREE TO RESEARCH AND VERIFY THE LEGALITY OF ALL COPY RIGHT OWNERSHIPS FOR ALL MATERIALS THAT THEY HAVE PROVIDED TO ALLDRAFT.  
3. THE OWNER AND OR BUILDER AGREE THAT ALLDRAFT IS NOT RESPONSIBLE FOR OBTAINING ANY COPY RIGHT LICENSE AND AGREE TO HOLD HARMLESS, DEFEND AND INDEMNIFY ALLDRAFT FROM ANY AND ALL LEGAL ACTIONS THAT MAY RESULT FROM THE CREATION OF THESE PLANS.  
4. USE OF THIS PLAN CONSTITUTES ACCEPTANCE OF THESE TERMS BY THE OWNER AND OR BUILDER.

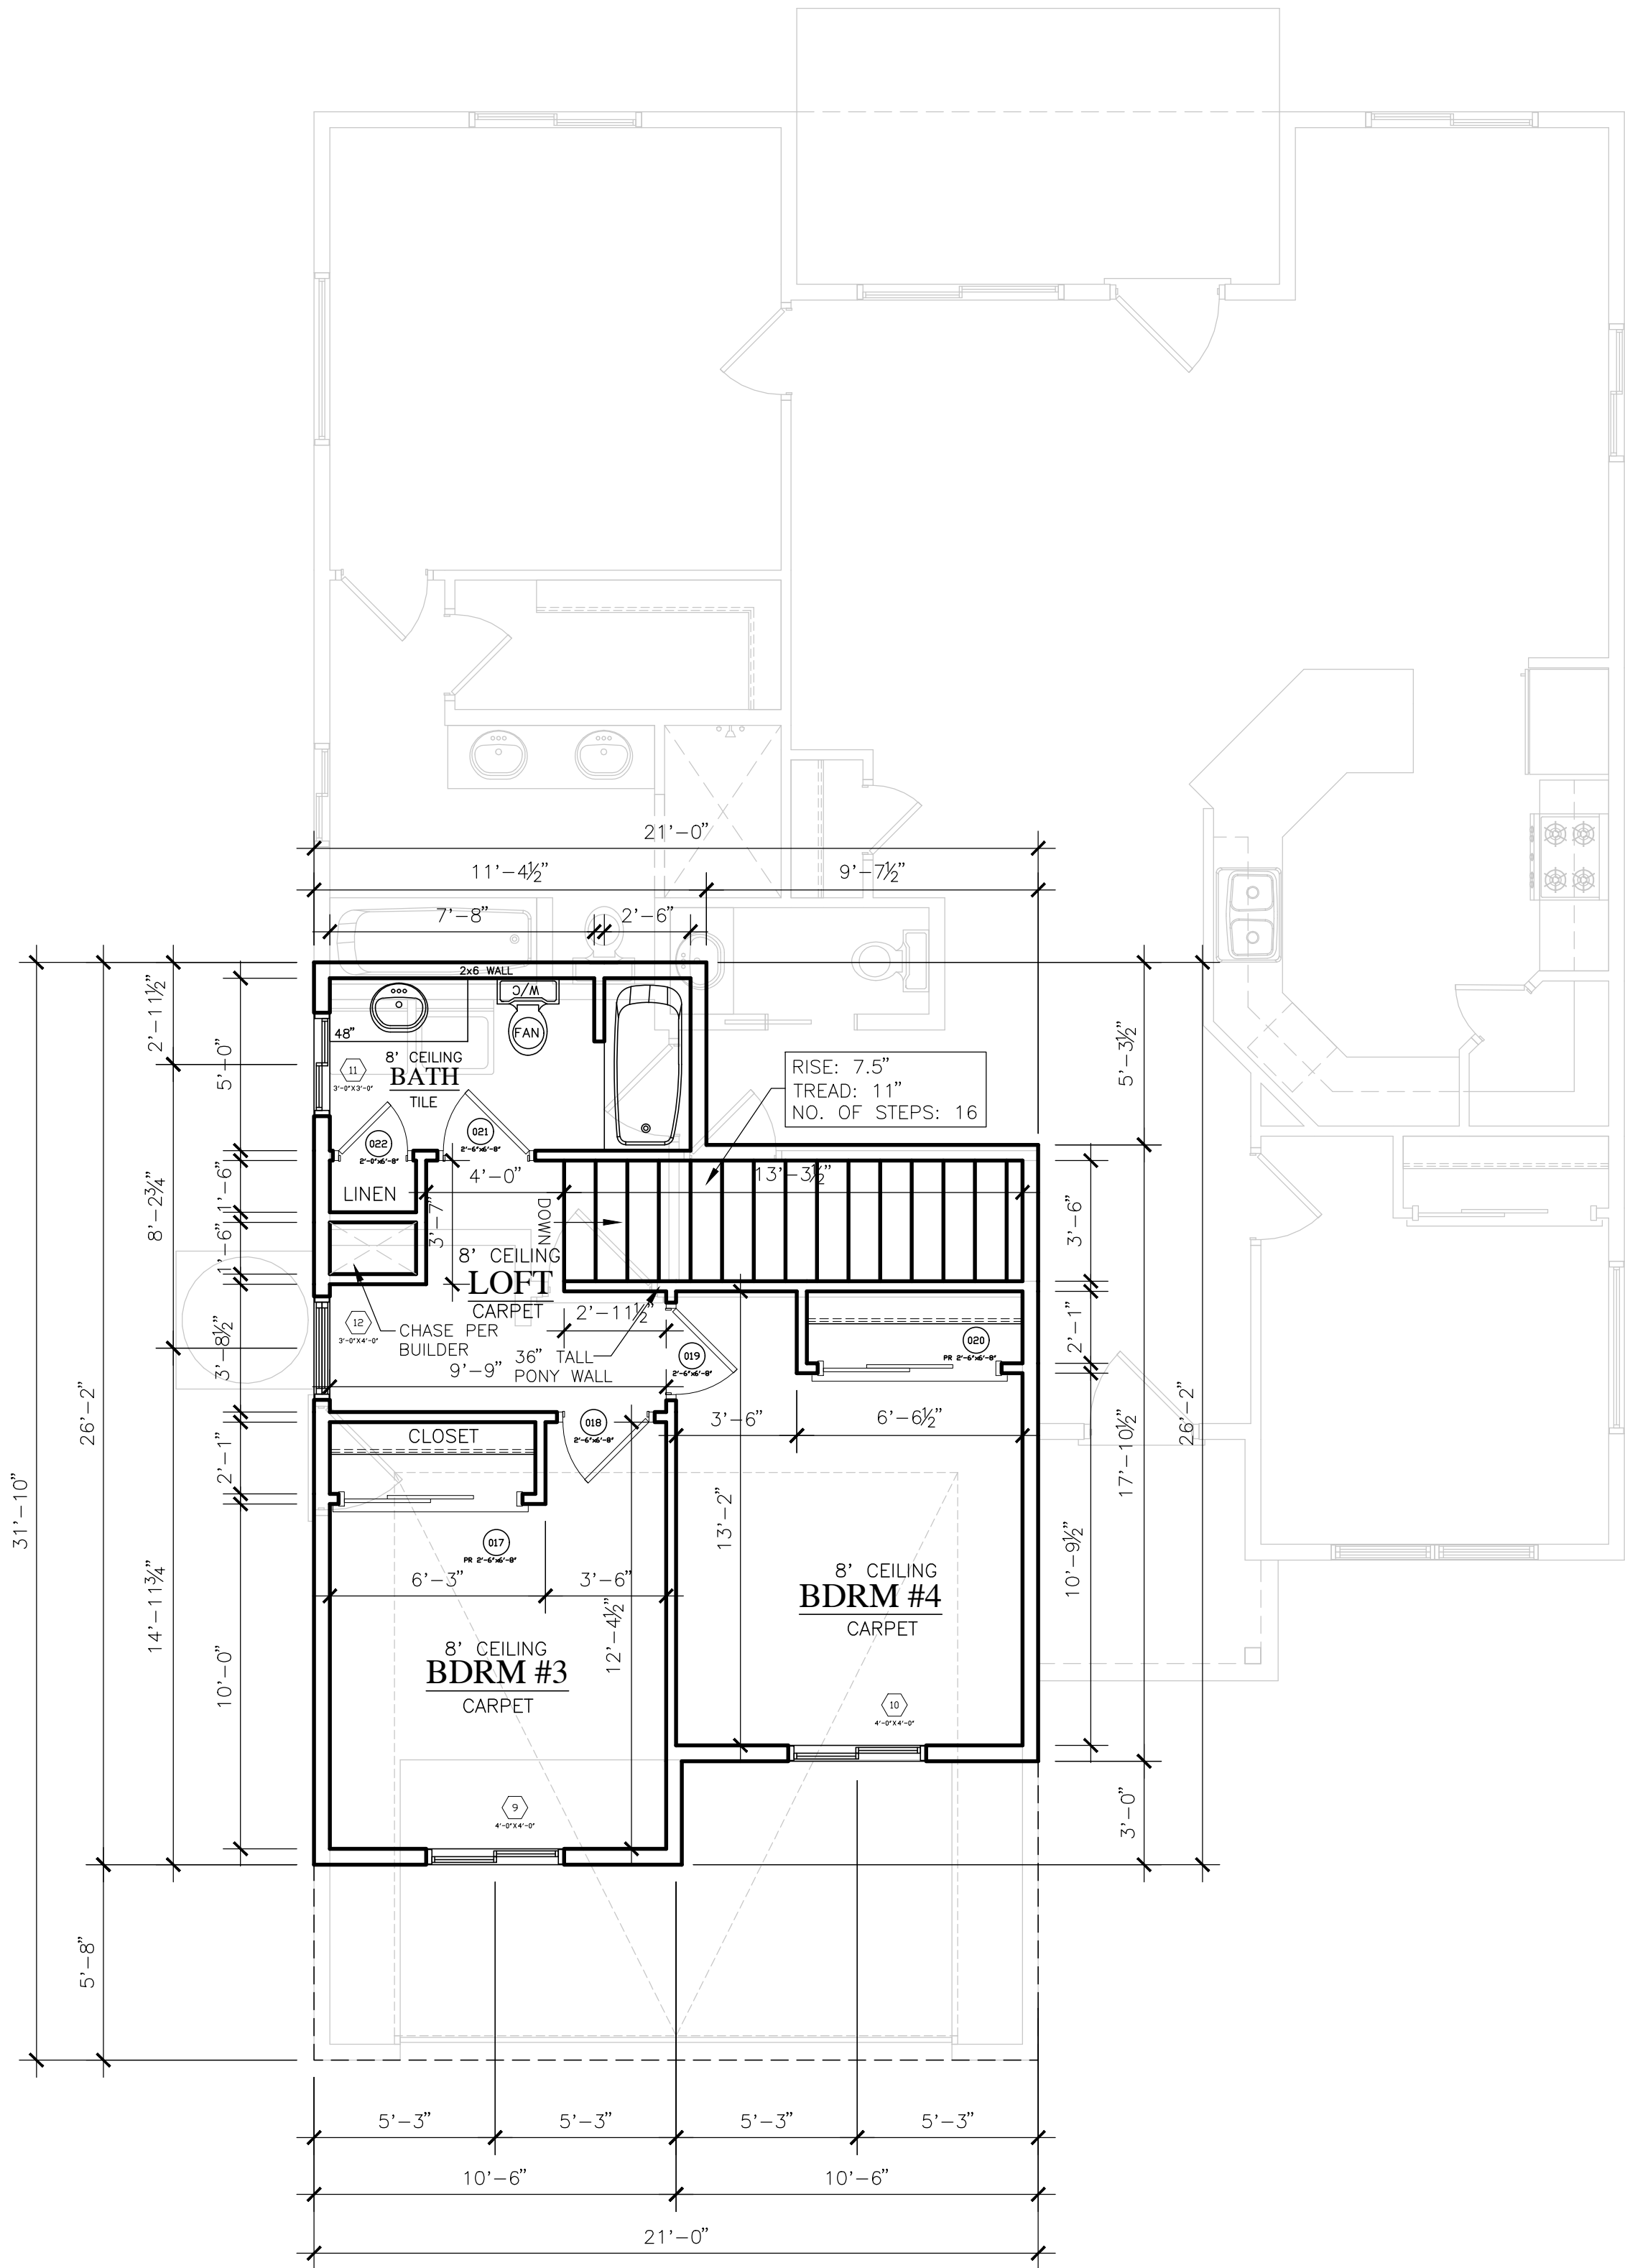

## UPPER FLOOR PLAN

### DOOR AND FRAME SCHEDULE


MARK	DOOR SIZE	
	WD	HGT
017	PR 2'-6"	6'-8"
018	2'-6"	6'-8"
019	2'-6"	6'-8"
020	PR 2'-6"	6'-8"
021	2'-6"	6'-8"
022	2'-0"	6'-8"

### WINDOW SCHEDULE

MARK	SIZE		Style
	WIDTH	HEIGHT	
009	4'-0"	4'-0"	Glider
010	4'-0"	4'-0"	Glider
011	3'-0"	3'-0"	Glider
012	3'-0"	4'-0"	SH

REVISIONS	
A	DQ 12-27-2024
B	
C	
D	
E	
F	
G	
H	

**ALLDRAFT** Design Services  
WWW.ALLDRAFT.COM (870) 241-6782

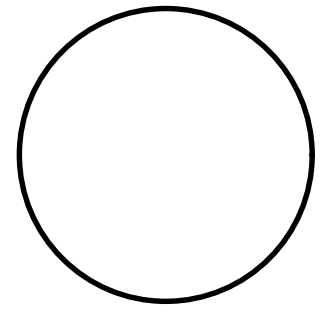

PALUMBO RESIDENCE  
CLEAR CREEK LOT 24

DRAWN BY ALLDRAFT
FILE NAME
CAD FILE
DATE 11-01-2024
SCALE 1/4" = 1'-0"
SHEET

A2