



Termite Inspection Report

Name of Property Owner/Seller:

Homeowner

Property Address:

1646 E Hermosa Dr Tempe AZ 85282



Varsity Termite and Pest Control
6056 E Baseline Rd Suite 110
Mesa, AZ 85206
602-757-8252

Lic # 9860



Arizona Department of Agriculture
Pest Management Division
WOOD DESTROYING INSECT INSPECTION REPORT

agriculture.az.gov

1A. VA/HUD/FHA CASE #	DATE OF INSPECTION 09/04/2021
1B. ☐ ORIGINAL REPORT SUPPLEMENTAL REPORT	1D. WDIIR #
1C. ☐ SALE REFINANCE OTHER	1E. TARF #

NOTE: Pursuant to: A.R.S. § 3-3633 (A) This form must be completed only by a Certified Applicator.

2. READ CAREFULLY PRIOR TO COMPLETING THIS PEST MANAGEMENT DIVISION (PMD) FORM

1. The VA or HUD/FHA case number shall be inserted in Item 1A by the lender or by the pest control company.
2. Areas that were inaccessible or obstructed (Item 7) may include, but are not limited to, wall coverings, fixed ceilings, floor coverings, furniture, or stored articles. In Item 7, the Inspector shall list those obstructions or areas which inhibited the inspection.
3. Item 8A alone is checked when evidence/insects are found but no control measures are performed. Items 8A and 8C are checked when evidence/insects are found AND control measures are performed.
4. When visible evidence is observed, wood-destroying insects causing such evidence shall be listed in Item 8A and the visible damage resulting from such infestation shall be noted in Item 8D.
5. When treatment is indicated in Item 8C, the insects treated shall be named and the date of treatment indicated. The application method and chemicals used shall be entered in Item 10. Proper control measures may include issuance of a warranty. Warranty information shall also be entered in Item 10. (*Proper control measures are those which are allowed by PMD Statute/Rule, or the label for the chemical used*).
6. Visible evidence of conditions conducive to infestation from wood-destroying insects shall be reported in Items 15-18 on the second page of this form, (e.g., earth-wood contact, faulty grade, insufficient ventilation, etc.).
7. All supplemental reports shall be completed within (30) days of the date of the original report.

3A. NAME OF INSPECTION COMPANY Varsity Termite and Pest Control	5A. NAME OF PROPERTY OWNER/SELLER Homeowner	
3B. ADDRESS OF INSPECTION COMPANY (Street, City, ZIP) 6056 E Baseline Rd Suite 110. Mesa AZ 85206	5B. PROPERTY ADDRESS (Street, City, ZIP) 1646 E Hermosa Dr Tempe AZ 85282	
3C. TELEPHONE NUMBER (Include Area Code) 602-757-8252	4. BUSINESS LICENSE # 9860	6A. INSPECTED STRUCTURES Single Story Home

6B. LIST ALL UN-INSPECTED STRUCTURES None

7. THIS INSPECTION DOES NOT INCLUDE THE FOLLOWING LISTED AREAS WHICH ARE OBSTRUCTED OR INACCESSIBLE. (See also Item 19, page 2.)
Interiors of walls - Behind fixed cabinets and appliances

8. BASED ON THE INSPECTOR'S VISUAL INSPECTION OF THE READILY ACCESSIBLE AREAS OF THE PROPERTY (See Section (11) before completing):

- ☐ A. Visible evidence of wood-destroying insects was observed.
Describe evidence observed: _____
Type of Wood-Destroying Insects observed: _____
- ☒ B. No visible evidence of infestation from wood-destroying insects was observed.
- ☐ C. Visible evidence of infestation as noted in 8A. Proper control measures were performed on (date): _____
- ☐ D. Visible damage due to Subterranean Termite was observed in the following areas: _____
- ☐ E. Visible evidence of previous treatment was observed. List evidence. (See also Item 20, page 2.):

9. DAMAGE OBSERVED, IF ANY

- ☐ A. Will be or has been corrected by this company.
- ☒ B. Will not be corrected by this company.
- ☐ C. It is recommended that noted damage be evaluated by a licensed structural contractor for any necessary repairs to be made.

10. ADDITIONAL COMMENTS (ALSO SEE PAGE 2.)

(Number of additional attachments to this report.) _____ Page(s)

11. STATEMENT OF INSPECTOR

- A. The inspection covered the readily accessible areas of the above listed structures, including attics and crawl spaces that permitted entry.
- B. Special attention was given to those areas which experience has shown to be particularly susceptible to attack by wood-destroying insects.
- C. Non-destructive probing and/or sounding of those areas and other visible accessible wood members showing evidence of infestation was performed.
- D. The inspection did not include areas that were obstructed or inaccessible at the time of inspection.
- E. Neither I, nor the company for which I am acting, have had, presently have, or contemplate having any interest in this property. I do further state that neither I, nor the company for which I am acting, is associated in any way with any party to this transaction.

12A. SIGNATURE OF INSPECTOR 	12B. INSPECTOR'S LICENSE NUMBER 191111	12C. DATE 09/04/2021
---------------------------------	---	-------------------------

STATEMENT OF PURCHASER

I HAVE RECEIVED THE ORIGINAL, OR A LEGIBLE COPY, OF THIS FORM AND HAVE READ PAGE (1, 2, & 3) OF THIS FORM.
I UNDERSTAND THAT THIS IS NOT A STRUCTURAL DAMAGE, FUNGI/MOLD REPORT, OR A WARRANTY AS TO THE ABSENCE OF WOOD-DESTROYING INSECTS AND I CAN CONSIDER ASSESSMENT BY A LICENSED STRUCTURAL CONTRACTOR OR FUNGI/MOLD INSPECTOR FOR ANY STRUCTURAL DAMAGE OR FUNGI/MOLD CONCERN.

13. SIGNATURE OF PURCHASER	14. DATE
----------------------------	----------

PROPERTY NAME/ADDRESS Homeowner	1646 E Hermosa Dr Tempe AZ 85282	DATE OF INSPECTION 09/04/2021
---	----------------------------------	---

AT THE TIME OF THE INSPECTION THE PROPERTY WAS:	☐ Vacant	☒ Occupied	☐ Unfurnished	☒ Furnished
--	---------------------------------	--	--------------------------------------	---

CONDITIONS CONDUCTIVE TO INFESTATION

15. WOOD TO EARTH CONTACT (EC)
☒ YES
 ☐ NO
 (If YES, check mark and explain conditions conducive)

☐ Fence Abutting Structure	☐ Pier Posts	☒ Plants/Trees Contacting Structure
☐ Concrete Form Boards	☐ Porch Stairs	☐ Other _____
☐ Porch Post	☐ Trellis	

Comments:

16. EXCESSIVE CELLULOSE DEBRIS (CD)
☐ YES
 ☒ NO
 (If YES, check mark and explain conditions conducive)

Comments:

17. FAULTY GRADES (FG)
☐ YES
 ☒ NO
 (If YES, check mark and explain conditions conducive)

☐ Evidence of surface water draining toward house	☐ Stucco at or below grade
☐ Floor level or planters at or below grade	☐ Joists in crawl space less than 24" above grade
☐ Wood siding below grade	☐ Other _____

Comments:

18. EXCESSIVE MOISTURE (EM)
☒ YES
 ☐ NO
 (If YES, check mark and explain conditions conducive)

☐ Standing Water	☒ Water Damage	☐ Bath/Shower/Toilet Leaking	☐ Inadequate Ventilation
☐ Sprinklers Hitting Structure	☒ Water Stain	☐ Plumbing Leaks	☐ Other _____
☐ Crawl Space/Water Leaking	☐ Improper Condensate Drainage	☐ Attic/Roof Leak	

Comments:

19. INACCESSIBLE AREAS (IA)
☒ YES
 ☐ NO
 (If YES, check mark and explain)

☒ Attic – All - Fixed Ceiling	☒ Floors - Carpet & Tile	☐ Sub/Crawl Space Area -- Clearance
☒ Attic – Joists	☒ Wall Interiors - Sheetrock & paint	☐ Sub Area/Crawl Space No Access
☒ Attic – Partial	☐ Enclosed Stairwell	☒ Areas Obstructed By Furniture Or Stored Articles
☒ Plumbing Traps - No Access	☐ Dropped Ceilings	
☐ Other _____		

Comments:

Behind fixed cabinets and fixed appliances

20. EVIDENCE OF PREVIOUS TREATMENT

☐ **BY ANOTHER COMPANY:** While evidence of previous treatment does exist, it is impossible for the inspecting company to ascertain if such treatment was properly performed. Further investigation is left to the Buyer's discretion to determine if such treatment was done properly and if a valid warranty exists against the target pest of such treatment.

☐ **BY THE INSPECTING COMPANY:** Previous treatment is recorded for this property. At the Buyer's discretion, treatment records can be viewed at the inspecting company's local office with the property owner's permission.

Account Number: _____ Date of Initial Treatment: _____ Target Pest: _____

Warranty Expiration Date: _____ Other: _____

Pest Control Inspector's Additional Comments

PROPERTY NAME/ADDRESS

Homeowner


1646 E Hermosa Dr Tempe AZ 85282

DATE OF INSPECTION

09/04/2021

GRAPH OF STRUCTURE(S)

(Note: Graph Not To Scale)

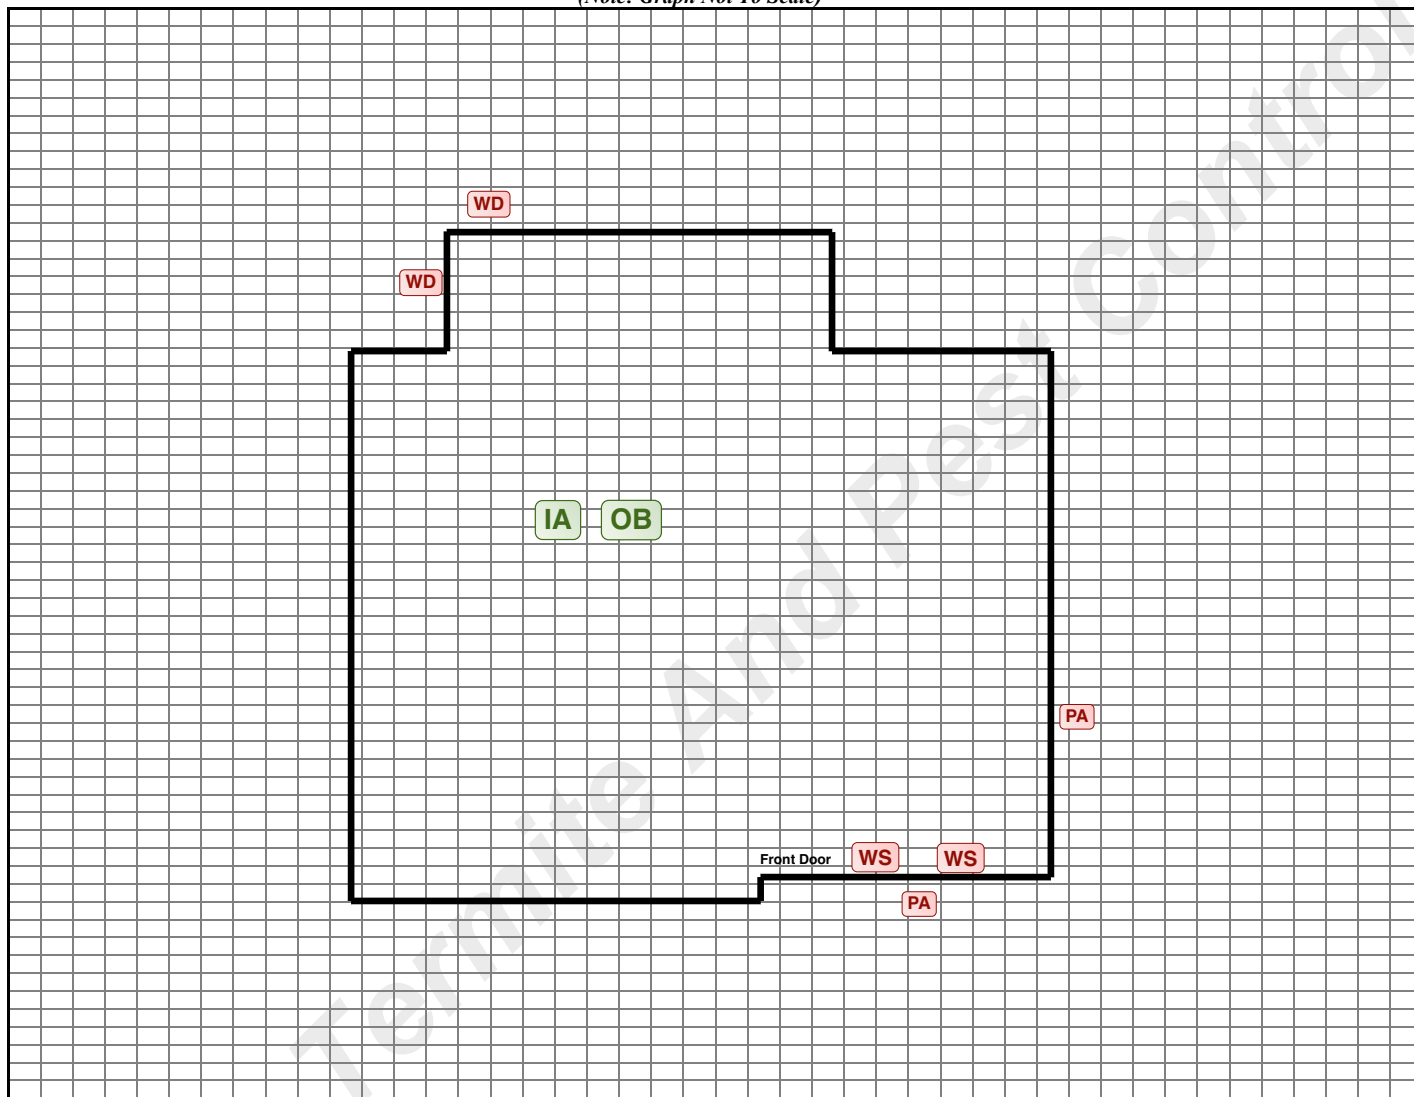

PURSUANT TO: A.A.C. R3-8-501 (E)(5)(o) THE INSPECTOR MUST COMPLETE THE GRAPH ON PAGE (3) AND CHECK (✓) MARKED BELOW FOR ANY ITEMS WHICH ARE NOTED ON PAGES (1) AND (2)

✓	CODE	SEE GRAPH PAGE (3)	✓	CODE	SEE GRAPH PAGE (3)	✓	CODE	SEE GRAPH PAGE (3)	✓	CODE	SEE GRAPH PAGE (3)
	SU Subterranean Termites			OW Other Wood Destroying Insects (*)	✓		OB Obstructions	✓		WD Water Damage	
	DR Drywood Termites			FG Faulty Grade	✓		IA Inaccessible Areas	✓		WS Water Stains	
	DA Dampwood Termites			EC Wood To Earth Contact			IV Inadequate Ventilation			RL Roof Leaks	
	BE Wood Destroying Beetles			CD Cellulose Debris			PL Plumbing Leaks			EM Excessive Moisture	
	CA Carpenter Ants	✓		PA Plantings Abutting Structure			SP Sprinkler Hitting Structure			FI Further Inspection Needed	

(*) Other Wood Destroying Insects (list)



CONDITIONS CONDUCTIVE TO INFESTATION



Water stains



Plants abutting structure



Plants abutting structure



Water damage

