

OFFERING # 3 BIDDER PACK

Offering #3: Tax ID # 074-1-51 D; Consisting of +/-2.944 acres. Pulaski County VA Legal Description; Situated on Claytor Lake, Tributary of Peak Creek;

This Bidder Pack contains Easement Descriptions, Easement Illustrations, Tax Card, Soil Work Documentation, Dock Permit, Survey, and Sample Contract. For detailed survey viewing with the ability to zoom in for clarity go to direct download on Auction Website – VAAuctionPro.com.



Offering # 3 – 2.944 Acres

Survey Parcel # = 074 – 1 – 51 D

This Lot is mostly wooded and accessed by Graham Morris Lane. Property has been perked for a 3 Bedroom Home. There is a Dock Permit for this property, and it has 325' +/- of Claytor Lake Shoreline. Dock Permit and Soil Work Documentation included in this section of documentation for Offering # 3.

Extensive, deliberate, and careful consideration was taken by engineers, soil scientists, developer, & APCO to ensure each lot within Grahams Pointe has great shoreline, road access, buildable areas, & dock permits, while preserving the lake view & private setting of the neighborhood and each individual lot.

Easements

Road Maintenance Agreement in this Bidder Pack applies to this lot.

40' wide “Graham Morris Lane” goes through this lot. Graham Morris Lane is the private road used to access other lots in this subdivision.

20' wide Driveway Easement runs from “Graham Morris Lane” through adjoining lot (offering # 2), and through this lot (offering # 3). This 20' Easement is to the benefit of this lot (offering # 3) and offering # 4 for access.

There are two septic drain fields and a 10' sanitary sewer easement just North of Graham Morris Lane. These septic drain fields and easement are for the benefit of neighboring property tax map # 074 – 16 – 2 and tax map # 74- 16 -1. The two lots that have easements to drain fields and 10' sanitary sewer easements are 4491 and 4495 Graham Morris Lane, Pulaski VA. They are on the west side of Graham Morris Lane.

There is a septic drain field on this lot on opposite side of Graham Morris Lane from Lake (portion of this drain field encroaches on offering # 4) and tax map #074-16-3 has a 20' sanitary sewer easement to this drain field. This Drain Field is only for the use of Tax Map # 074-16-3. The Drain Field for this lot (Offering # 3) is near the Lake.

Refer to Map Illustration on next page and Survey in this Bidder Pack for a complete understanding.




Auction Services

Offering # 3 outlined with orange

This map is for illustration purposes only.
Refer to Surveys in Bidder Pack for complete detail

1. Septic Drain Field & 10' sanitary sewer easement to 74-16-1 & 74-16-2
2. 40' Private Road Graham Morris Lane outlined in Green
3. 20' Driveway Easement to Offering # 3 and in Offering # 4 outlined in green.
4. Septic Drain Field and 20' Sanitary Sewer Easement to 74-16-3

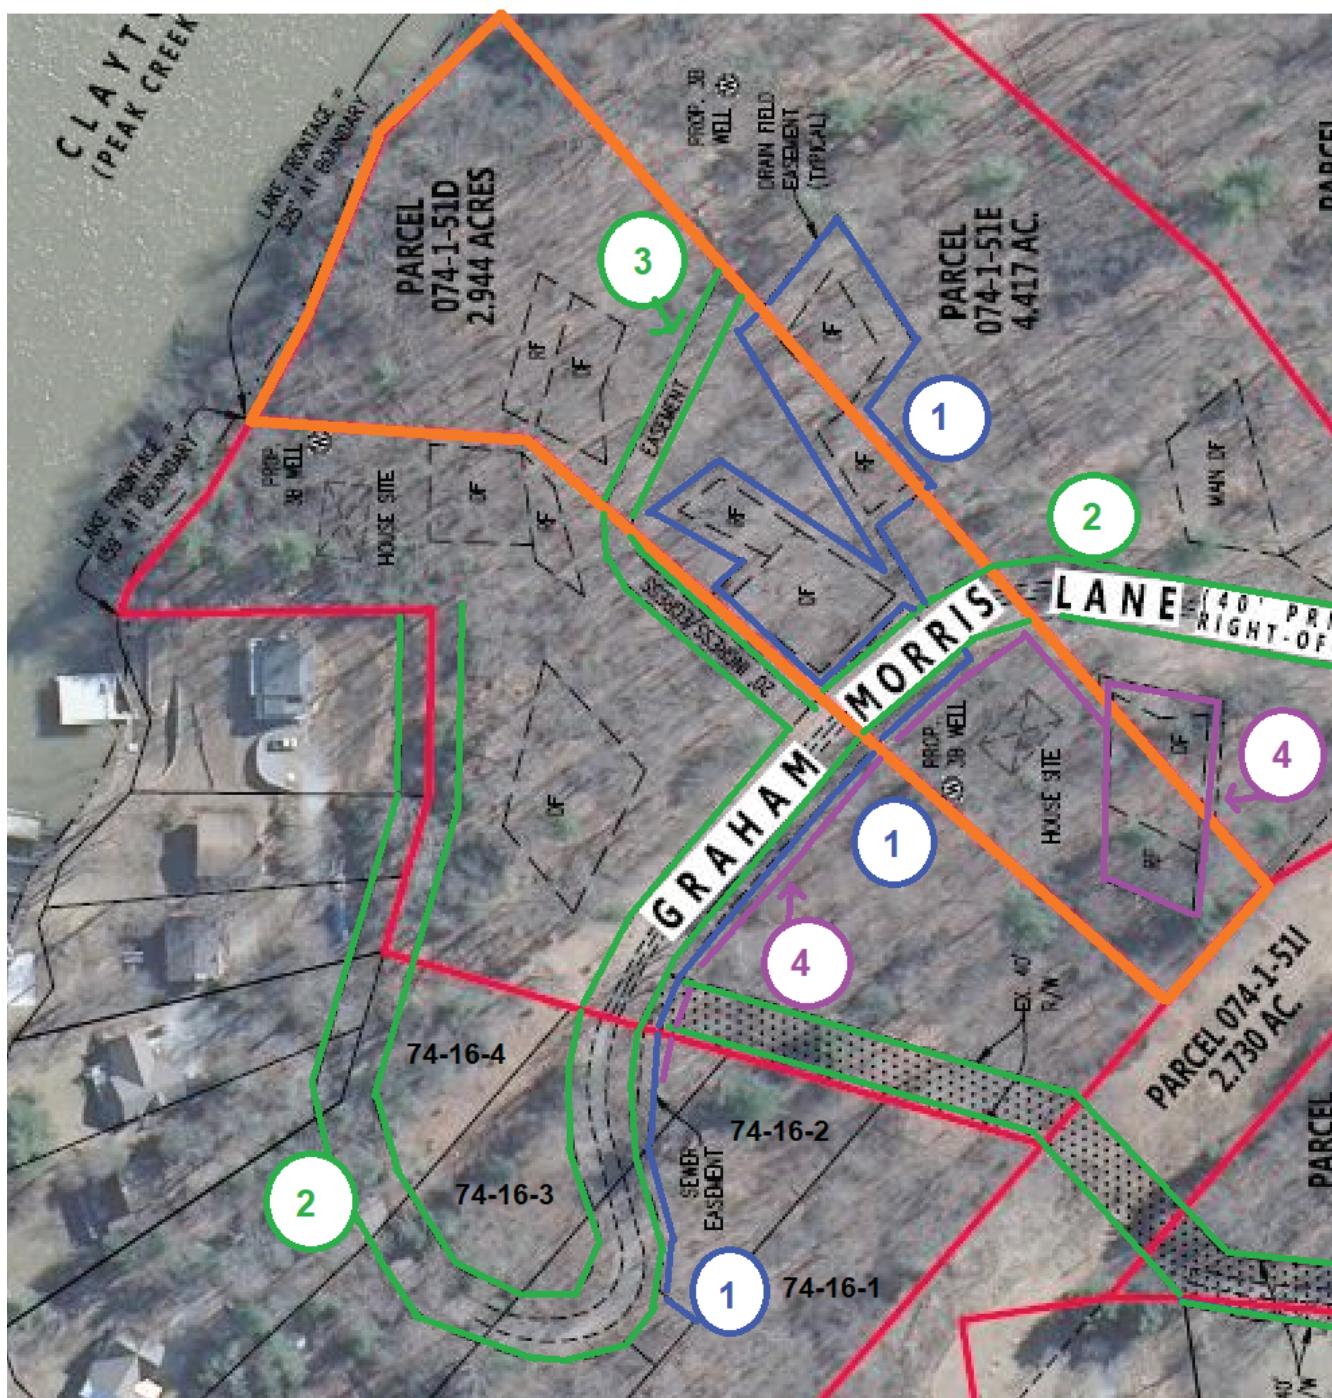

CONTRACT OF PURCHASE

THIS CONTRACT OF PURCHASE (hereinafter "Contract") is made as of May 5th, 2022 between James Graham, Elizabeth Graham, Martha Orton, and William Graham, owner of record of the Property sold herein (hereinafter referred to as the "Seller"), and _____ (hereinafter referred to as the "Purchaser", whether one or more). The Purchaser was the successful bidder at a public auction of the Property held on this date and this Contract restates the terms of sale announced prior to the auction sale.

- 1. Real Property.** Purchaser agrees to buy, and Seller agrees to sell the land and all improvements thereon and appurtenances thereto which fronts upon a public street or has a recorded access easement to a public street (hereinafter referred to as the "Property"), located in the County of Pulaski, Virginia, and described as:

- 2. Legal Description –**

Offering #3: Tax ID # 074-1-51 D; Consisting of +/-2.944 acres. Pulaski County VA Legal Description; Situated on Claytor Lake, Tributary of Peak Creek; Portion of Deed Book 495 Page 669

More Commonly Known As – Graham Morris Ln., Pulaski, VA 24301

- 3. Purchase Price.** The purchase price of the Property is equal to the auction bid price plus 10% Buyer's Premium, which is as follows: _____ (hereinafter referred to as the "Purchase Price"), which shall be paid to the Settlement Agent (designated below) at settlement ("Settlement") by certified or cashier's check, or wired funds, subject to the prorations described herein.
- 4. Deposit.** Purchaser has made a deposit with the Auction Company, of \$10,000 (hereinafter referred to as the "Deposit"). The Deposit shall be held by the Auction Company, pursuant to the terms of this Contract, until Settlement and then applied to the Purchase Price.

- 5. Settlement Agent and Possession.** Settlement shall be made at _____ on or before June 20th, 2022 ("Settlement Date"). Time is of the essence. Possession shall be given at Settlement.

- 6. Required Disclosures.**

- (a) Property Owners' Association Disclosure.** Seller represents that the Property is not located within a development that is subject to the Virginia Property Owners' Association Act ("Act") (Virginia Code § 55-508 through § 55-516). If the Property is within such a development, the Act requires Seller to obtain an association disclosure packet from the property owners' association and provide it to Purchaser.

Seller's Initials _____

Purchaser's Initials _____

The information contained in the association disclosure packet shall be current as of a specified date which shall be within 30 days of the date of acceptance of the Contract by the Seller. Purchaser may cancel this Contract: (i) within 3 days after the date of the Contract, if on or before the date that Purchaser signs the Contract, Purchaser receives the association disclosure packet or is notified that the association disclosure packet will not be available; (ii) within 3 days after hand-delivered receipt of the association disclosure packet or notice that the association disclosure packet will not be available; or (iii) within 6 days after the post-marked date, if the association disclosure packet or notice that the association disclosure packet will not be available is sent to Purchaser via the United States mail. Purchaser may also cancel the Contract, without penalty, at any time prior to Settlement if Purchaser has not been notified that the association disclosure packet will not be available and the association disclosure packet is not delivered to Purchaser. Purchaser's notice of cancellation shall be either hand-delivered or sent via United States mail, return receipt requested, to Seller. Purchaser's cancellation pursuant to this subsection shall be without penalty. This Contract shall become void upon cancellation and the Deposit shall be refunded in full to Purchaser upon Purchaser's notice of cancellation.

If more than 6 months have elapsed between the date of ratification of this Contract and the Settlement Date, Purchaser may submit a copy of the Contract to the property owners' association along with a request for assurance that the information required by Virginia Code § 55-512 previously furnished to Purchaser in the association disclosure packet remains materially unchanged; or, if there have been material changes, a statement specifying such changes. Purchaser shall be provided with such assurances or such statement within 10 days of the receipt of such request by the property owner's association. Purchaser may be required to pay a fee for the preparation and issuance of the requested assurances. Said fee shall reflect the actual costs incurred by the property owners' association in providing such assurances but shall not exceed \$100.00 or such higher amount as may now or hereafter be permitted pursuant to applicable statutes.

Any rights of Purchaser to cancel the Contract provided by the Act are waived conclusively if not exercised prior to Settlement.

(b) **Virginia Condominium Act.** Pursuant to Virginia Code § 55-79.97, Seller represents that the Property is not a condominium unit. If the Property is a condominium unit, this Contract is subject to the Virginia Condominium Act that requires Seller to furnish Purchaser with certain financial and other disclosures prior to entering into a binding contract. If the required disclosures are unavailable on the date of ratification, Seller shall promptly request them from the unit condominium owners' association and provide them to Purchaser who shall acknowledge receipt in writing upon delivery. If Purchaser fails to receive the disclosures within 15 days after the date of ratification of this Contract or the disclosures are found unacceptable to Purchaser, Purchaser may void this Contract by delivering notice to the Broker within 3 days after the disclosures are received or due (if not received) and Purchaser's Deposit shall be returned promptly.

If more than 60 days have lapsed between the date of ratification of this Contract and the Settlement Date, Purchaser may submit a copy of the Contract to the unit owners' condominium association with a request for assurance from the unit owners' condominium association that there have been no

Seller's Initials _____

Purchaser's Initials _____

material changes from the previously furnished information from the unit owners' condominium association.

Purchaser may declare this Contract void within 3 days after either receipt of the required disclosures or of notice that there are material changes, or the failure of the condominium unit owners' association to provide assurances (within 10 days after receipt of Purchaser's request) that there have been no material changes.

(c) Mechanics' and Materialmen's Liens.

NOTICE

Virginia law (Virginia Code § 43-1 *et seq.*) permits persons who have performed labor or furnished materials for the construction, removal, repair or improvement of any building or structure to file a lien against the Property. This lien may be filed at any time after the work is commenced or the material is furnished, but not later than the earlier of (i) 90 days from the last day of the month in which the lienor last performed work or furnished materials or (ii) 90 days from the time the construction, removal, repair or improvement is terminated.

AN EFFECTIVE LIEN FOR WORK PERFORMED PRIOR TO THE SETTLEMENT DATE MAY BE FILED AFTER SETTLEMENT. LEGAL COUNSEL SHOULD BE CONSULTED.

(d) Title Insurance Notification. Purchaser may wish at Purchaser's expense to purchase owner's title insurance. Depending on the particular circumstances of the transaction, such insurance could include affirmative coverage against possible mechanics' and materialmen's liens for labor and materials performed prior to Settlement and which, though not recorded at the time of recordation of Purchaser's deed, could be subsequently recorded and would adversely affect Purchaser's title to the Property. The coverage afforded by such title insurance would be governed by the terms and conditions thereof, and the premium for obtaining such title insurance coverage will be determined by its coverage.

(e) Choice of Settlement Agent. Virginia's Consumer Real Estate Settlement Protection Act provides that the purchaser or borrower has the right to select the settlement agent to handle the closing of this transaction. The settlement agent's role in closing this transaction involves the coordination of numerous administrative and clerical functions relating to the collection of documents and the collection and disbursement of funds required to carry out the terms of the contract between the parties. If part of the purchase price is financed, the lender for the purchaser will instruct the settlement agent as to the signing and recording of loan documents and the disbursement of loan proceeds. No settlement agent can provide legal advice to any party to the transaction except a settlement agent who is engaged in the private practice of law in Virginia and who has been retained or engaged by a party to the transaction for the purpose of providing legal services to that party.

Seller's Initials _____

Purchaser's Initials _____

Variation by agreement: The provisions of the Consumer Real Estate Settlement Protection Act may not be varied by agreement, and rights conferred by this chapter may not be waived. The Seller may not require the use of a particular settlement agent as a condition of the sale of the property.

Escrow, closing and settlement service guidelines: The Virginia State Bar issues guidelines to help settlement agents avoid and prevent the unauthorized practice of law in connection with furnishing escrow, settlement or closing services. As a party to a real estate transaction, the purchaser or borrower is entitled to receive a copy of these guidelines from your settlement agent, upon request, in accordance with the provisions of the Consumer Real Estate Settlement Protection Act.

7. Standard Provisions.

(a) **Deposit.** If Purchaser fails to complete settlement on or before the Settlement Date, time being of the essence, the Deposit shall be forfeited to the Seller. Such forfeiture shall not limit any liability of the defaulting Purchaser or any rights or remedies of the Seller with respect to any such default, and the defaulting Purchaser shall be liable for all costs of re-sale of the Property (including attorney's fees of Seller), plus any amount by which the ultimate sale price for the Property is less than the defaulting purchaser's bid. After any such default and forfeiture, the Property may, at the discretion of the Seller, be conveyed to the next highest bidder of the Property whose bid was acceptable to the Seller. In the event the Seller does not execute a deed of conveyance for any reason, the Purchaser's sole remedy shall be the refund of the deposit. Immediately upon delivery of the deed for the Property by the Seller, all duties, liabilities, and obligations of the Seller, if any, to the purchaser with respect to the Property shall be extinguished.

(b) **Expenses and Prorations.** Seller agrees to pay the costs of preparing the deed, certificates for non-foreign status and state residency and the applicable IRS Form 1099, and the recordation tax applicable to grantors. Except as otherwise agreed herein, all other expenses incurred by Purchaser in connection with the Contract and the transaction set forth therein, including, without limitation, title examination costs, insurance premiums, survey costs, recording costs, loan document preparation costs and fees of Purchaser's attorney, shall be borne by Purchaser. All taxes, assessments, interest, rent and mortgage insurance, if any, shall be prorated as of Settlement. In addition to the Purchase Price, Purchaser shall pay Seller (i) for all propane remaining on the Property (if any) at the prevailing market price as of Settlement and (ii) any escrow Deposits made by Seller which are credited to Purchaser by the holders thereof.

(c) **Title.** At Settlement, Seller shall convey to Purchaser good and marketable fee simple title to the Property by **Deed of General Warranty**, free of all liens, tenancies, defects and encumbrances, except as otherwise indicated herein, and subject only to such restrictions and easements as shall then be of record which do not affect the use of the Property for residential purposes or render the title unmarketable. If a defect is found which can be remedied by legal action within a reasonable time, Seller shall, at Seller's expense, promptly take such action as is necessary to cure the defect. If Seller, acting in good faith, is unable to have such defect corrected within 60 days after notice of such defect is given to Seller, then this Contract may be terminated by either

Seller's Initials _____

Purchaser's Initials _____

Seller or Purchaser. Purchaser may extend the date for Settlement to the extent necessary for Seller to comply with this Paragraph but not longer than 60 days.

(d) **Land Use Assessment.** In the event the Property is taxed under land use assessment and this sale results in disqualification from land use eligibility, Seller shall pay, when assessed, whether at or after Settlement, any rollback taxes assessed. If the Property continues to be eligible for land use assessment, Purchaser agrees to make application, at Purchaser's expense, for continuation under land use, and to pay any rollback taxes resulting from failure to file or to qualify.

(e) **Risk of Loss.** All risk of loss or damage to the Property by fire, windstorm, casualty or other cause, or taking by eminent domain, is assumed by Seller until Settlement. In the event of substantial loss or damage to the Property before Settlement, Purchaser shall have the option of either (i) terminating this Contract, or (ii) affirming this Contract, with appropriate arrangements being made by Seller to repair the damage, in a manner acceptable to Purchaser, or Seller shall assign to Purchaser all of Seller's rights under any applicable policy or policies of insurance and any condemnation awards and shall pay over to Purchaser any sums received as a result of such loss or damage.

(f) **Property Sold "As Is".** Purchaser agrees to accept the Property at Settlement in its present physical condition. No representations or warranties are made as to zoning, structural integrity, physical condition, environmental condition, construction, workmanship, materials, habitability, fitness for a particular purpose, or merchantability of all or any part of the Property.

(g) **Counterparts.** This Contract may be executed in one or more counterparts, with each such counterpart to be deemed an original. All such counterparts shall constitute a single agreement binding on all the parties hereto as if all had signed a single document. It is not necessary that all parties sign all or any one of the counterparts, but each party must sign at least one counterpart for this Contract to be effective.

(h) **Assignability.** This Contract may not be assigned by either Seller or Purchaser without the written consent of the other.

(i) **Miscellaneous.** The parties to this Contract agree that it shall be binding upon them, and their respective personal representatives, successors and assigns, and that its provisions shall not survive Settlement and shall be merged into the deed delivered at Settlement except for the provisions relating to rollback taxes. This Contract contains the final agreement between the parties hereto, and they shall not be bound by any terms, conditions, oral statements, warranties or representations not herein contained. This Contract shall be construed under the laws of the Commonwealth of Virginia.

(j) Easements and Right of Ways affecting property acknowledged in "**Exhibit A**" of this contract.

Seller's Initials _____

Purchaser's Initials _____

SAMPLE CONTRACT

6

IN WITNESS WHEREOF, the Purchaser and the Seller have duly executed this Contract as of the day and year first above written.

James Graham (Seller)

05/05/2022

Purchaser Name

Address

Phone # _____ Email _____

05/05/2022

(Purchaser signature)

Purchaser Name

Address

Phone # _____ Email _____

05/05/2022

(Purchaser signature)

Seller's Initials _____

Purchaser's Initials _____

EXHIBIT A

Easements

Road Maintenance Agreement in this Bidder Pack applies to this lot.

40' wide "Graham Morris Lane" goes through this lot. Graham Morris Lane is the private road used to access other lots in this subdivision.

20' wide Driveway Easement runs from "Graham Morris Lane" through adjoining lot (offering # 2), and through this lot (offering # 3). This 20' Easement is to the benefit of this lot (offering # 3) and offering # 4 for access.

There are two septic drain fields and a 10' sanitary sewer easement just North of Graham Morris Lane. These septic drain fields and easement are for the benefit of neighboring property tax map # 074 – 16 – 2 and tax map # 74- 16 -1.

The two lots that have easements to drain fields and 10' sanitary sewer easements are 4491 and 4495 Graham Morris Lane, Pulaski VA. They are on the west side of Graham Morris Lane.

There is a septic drain field on this lot on opposite side of Graham Morris Lane from Lake (portion of this drain field encroaches on offering # 4) and tax map #074-16-3 has a 20' sanitary sewer easement to this drain field. This Drain Field is only for the use of Tax Map # 074-16-3. The Drain Field for this lot (Offering # 3) is near the Lake.

Seller's Initials _____

Purchaser's Initials _____



Appalachian Power
996 Old Franklin Turnpike
Rocky Mount, VA 24151
appalachianpower.com

Mr. William P. Graham, Et al.
P. O. Box 923
Oak Ridge, NC 27310

January 14, 2022

Dear Mr. Graham and others:

Thank you for your recent request to construct a low density single family residential use boat dock on Appalachian Power Company's land or flowage easement property adjacent to Graham Subdivision along the shoreline of Claytor Lake in Pulaski County, Virginia. A copy of your permit (0620-21-1038) is enclosed. This permit is being issued conditionally upon the following conditions:

- (1) Construction of a structure with at least a 15 foot setback as measured from the dock limitation or extended property line to the outermost portion of the dock.
- (2) Construction of a structure located completely within the 1846 foot contour elevation with the exception of a maximum 6 foot wide walkway providing access to the dock.
- (3) No vegetation being removed from within the project boundary (1850 foot contour) without a permit from Appalachian Power.

Please be reminded of the following requirements:

1. Dredging and/or excavation may not be performed between March 1 and July 31 of each year in order to protect fish spawning, pistolgrip mussel spawning and glochidia release. Please see section 2.5.8 of the Shoreline Management Plan for dredging restrictions.
2. Mail to Appalachian a copy of your Pulaski County Building Permit so that upon receipt of the County Building Permit the Appalachian permit is valid.
3. Install two-inch minimum diameter white reflectors along the sides of the structure at intervals of six feet and within one foot of each of the two corners of the structure or pilings that are located farthest from the shoreline in order to identify the outline of the structure. Reflectors must be placed within two feet of the full pond elevation (1846 foot USGS level).
4. Do not remove vegetation within the project boundary (1850 foot contour) without prior permission from Appalachian. For more information please refer to Section 2.5.10, Vegetative Cover Regulations in the Shoreline Management Plan as approved by Federal Energy Regulatory Commission (FERC) Order Approving Updated Shoreline Management Plan issued November 13, 2017.
5. Upon completion of the structure, contact us for a final inspection.

BOUNDLESS ENERGY

0620-21-1038

Thank you. Should you have any questions, please call me at 540-489-2556.

Sincerely,



Lisa H. Hammock
Real Estate Agent
Enclosure

OCCUPANCY AND USE PERMIT
Prepared by Appalachian Power Company

This Permit by and between **APPALACHIAN POWER COMPANY** ("Appalachian" as "APCO"), a Virginia corporation, whose address is 40 Franklin Road, S.W., Roanoke, Virginia 24022, hereinafter referred to as the **GRANTOR**; and William P. Graham, Et al., hereinafter referred to as the **GRANTEE**, whose address is P. O. Box 923, Oak Ridge, North Carolina, 27310.

WITNESSETH

THAT, WHEREAS, Grantor has the authority and responsibility under its Federal Energy Regulatory Commission (FERC) license ("License") and its land rights to review and authorize certain activities within the Claytor Project boundary (all land within the 1850 foot contour) (the "Project"); and

WHEREAS, Grantee has received all necessary approvals from the responsible state and local authorities to install the following improvements (the "Permitted Facility") along the shoreline adjacent to their property located at Graham Subdivision, Tax Map Parcel 074-001-0000-051D according to the Pulaski County Real Estate Records (the "Site"), as submitted in an application to Grantor signed and dated September 27, 2021 and complete application submitted January 7, 2022, with cover letter from Appalachian signed and dated January 14, 2022:

- New Low Density Single Family Residential boat dock, pier, or similar structure
- Expansion or modification to existing low density single family residential boat dock, pier or similar structure
- New Low Density Multi-Use dock facility
- Expansion or modification to existing low density multi-use dock facility

WHEREAS, no money has exchanged hands for this permit; and

WHEREAS, the Permitted Facility is a type of a use and occupancy of the Project's lands and waters for which a Permit may be granted under the License; and

WHEREAS, Grantor has the continuing responsibility to supervise and control the uses and occupancies for which it has granted a Permit and to monitor the use of and ensure compliance with the conditions under which the Permit has been granted; and

WHEREAS, Grantor is willing to issue this Permit to Grantee for the aforesaid use and occupancy of the Project's lands and waters upon the terms and conditions hereinafter set forth.

NOW THEREFORE, for and in consideration of the Premises and other good and valuable consideration, the receipt of which is hereby acknowledged, Grantor grants to Grantee this Permit, being the right and license to enter upon the Project lands lying adjacent to and abutting Grantee's property for the purpose of installing, operating and maintaining the Permitted Facility, including the right of ingress and egress, with all materials and equipment necessary or convenient to effectively carry out the above stated activity in a good and workmanlike manner.

By acceptance of this Permit, Grantee agrees to the Terms and Conditions set forth on Exhibit "B" attached hereto and the following:

Grantor, pursuant to its License, has the continuing responsibility to supervise and control the uses and occupancies for which it has granted permission and to monitor the use of and ensure compliance with the conditions under which this Permit has been granted. As a result, the use and occupancy hereby permitted is deemed to be made under a revocable license from Grantor. As such, if the use and occupancy violates any condition of the License or any other condition imposed for the protection and enhancement of the Project's scenic, recreational or other environmental values, or upon the petition of any other permitting agency, Grantor shall take such lawful action necessary to address the situation. Such action may include, if necessary, the cancellation of this Permit and the removal of the non-complying structures and facilities. Furthermore, any structures or other use associated with this Use and Occupancy Permit must be maintained in good repair and comply with applicable federal, state and local requirements.

The dock owner shall sign an acknowledgement when obtaining his or her dock permit stating that water depths may not be adequate for accessing the lake during times of low inflow or drought or for natural conditions, siltation, or dense invasive species, or for any other reason the reservoir is drawn down.

The Grantee acknowledges that the any Permit granted shall be limited to Grantor's authority under its License and to its land rights to the property within the Project.

DATED this 13 day of January, 2022.

GRANTOR:

APPALACHIAN POWER COMPANY

By: SBR
Douglas J. Rosenberger ELIZABETH PARCELL
Plant Manager - Hydro
American Electric Power Service Corporation
Authorized Signer

STATE OF VIRGINIA)

) To-wit:

CITY OF ROANOKE)

13

January 22

The foregoing Permit was acknowledged before me this 20 day of August, 2021,
by Douglas J. Rosenberger, Plant Manager - Hydro, American Electric Power Service Corporation,
Authorized Signer for Appalachian Power Company, on behalf of the Company.

ELIZABETH B. PARCELL

Audrea Nicole Lashley
Notary Public 9/13/2025 Notary Public
My commission expires: 01/28/2023 Commonwealth of Virginia
Reg. # 7307630 My Commission Expires: 01/28/2023

EMM 8/16/2021

8/16/2021 Personally appeared Elizabeth M. Graham
Spencer R. Bulmer

SPENSER R BULMER
NOTARY PUBLIC
GUILFORD COUNTY, NC
My Commission Expires 8-24-2022

STATE OF VIRGINIA)

) To-wit:

County of Madison)

GRANTEE:

Martha S. Graham Orton

Collin Paxton Graham

LISA H. HAMMOCK
NOTARY PUBLIC
Commonwealth of Virginia
Reg. # 356289
My Commission Expires Sept. 30, 2025


This foregoing Permit was acknowledged before me this 13 day of August,
2021, by William Paxton Graham and Martha
Graham Orton, GRANTEE.

Bonnie G. Utz

Notary Public

My commission expires: Sept 30, 2023


14066127 CNMS
notary public state of virginia

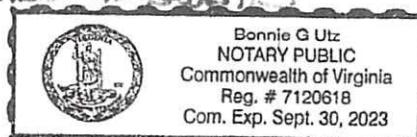

DATED this _____ day of _____, 20____.

GRANTOR:

APPALACHIAN POWER COMPANY

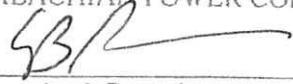
By: 
Douglas J. Rosenberger ELIZABETH B. PARCELL
Plant Manager - Hydro
American Electric Power Service Corporation
Authorized Signer

STATE OF VIRGINIA)

) To-wit:

CITY OF ROANOKE)

The foregoing Permit was acknowledged before me this _____ day of _____, 20____,
by ~~Douglas J. Rosenberger~~, Plant Manager - Hydro, American Electric Power Service Corporation,
Authorized Signer for Appalachian Power Company, on behalf of the Company.

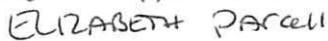

Notary Public

My commission expires: _____

GRANTEE:



STATE OF VIRGINIA)

) To-wit:

City OF Roanoke)

This foregoing Permit was acknowledged before me this 9th day of December,
20 21, by James Graham,

, GRANTEE.


Notary Public
My commission expires: 02-27-2023

Aundrea Nicole Lashley

Notary Public

Commonwealth of Virginia

Reg. # 7807636

My Commission Expires: 02-28-2023

Exhibit B
Low Density Use - Boat Dock / Pier
Claytor Lake

TERMS AND CONDITIONS OF PERMIT FOR PERMITTED FACILITY

This permit is granted by APCO and accepted by Grantee, subject to the following terms and conditions:

1. Grantee is the owner or lessee of the property adjacent to the 1850 foot contour elevation surrounding Claytor Lake.
2. This Permit is granted solely for the purpose described in this Permit. No addition or design change shall be made to this Permitted Facility without prior approval from APCO.
3. Construction shall be completed within one (1) year of the Permit issuance date.
4. All shoreline distances are measured from the 1846 foot contour National Geodetic Vertical Datum (NGVD). Verifying the location of these elevations and all appropriate distances is the responsibility of the Grantee.
5. The Permitted Facility shall not be used for human or animal habitation.
6. The Permitted Facility shall not contain permanent or temporary sanitation facilities.
7. Floating facilities shall be securely anchored.
8. No attempt shall be made by the Grantee to forbid the full and free use by the public of all waters within the Project boundary, at or adjacent to the Permitted Facility, or to unreasonably interfere with that full and free use in connection with the ownership, construction, operation or maintenance of the Permitted Facility.
9. a) APCO may revoke this Permit whenever it determines at its discretion that the public interest or other considerations necessitate such revocation. The revocation notice shall be by thirty (30) days' notice, mailed to the Grantee by registered or certified letter, and shall specify the reason for such action.
b) APCO may revoke this Permit whenever it determines that the Grantee has failed to comply with the conditions of this Permit. The revocation notice shall be by thirty (30) days' notice, mailed to Grantee by registered or certified letter, and shall specify the reason for such action. The permit will not be terminated if Grantee is diligently working to cure such violations within a reasonable period after such notice.
10. The Grantee is responsible for proper design, engineering, construction, maintenance and placement of the Permitted Facility. APCO's review and approval of the plans are not guarantee or assurance the Grantee's plans are proper or adequate for the purpose intended.

11. It is understood and agreed by and between APCO and Grantee that part of the consideration for the granting of this Permit for shoreline uses is the Grantee's agreement to keep Project lands and waters occupied by and surrounding the Permitted Facility free of all waste, garbage, and other unsightly debris and materials and is to comply with local health rules and regulations.
12. This Permit is granted to Grantee as a personal right and the parties agree that nothing herein shall be construed to create any easement or other property interest in Grantee. This Permit may be assigned to (i) a successor who shall purchase, inherit or otherwise acquire the land that is benefited by this Permit or (ii) to a property or unit owners association which shall be responsible for the maintenance of the boat slips permitted hereby and the land which is benefited by this Permit or (iii) to a bank or other licensed lending institution which shall provide a loan on the land that is benefited by this Permit or for the construction of the boat slips which are permitted hereby. In order to be effective, any assignment shall provide for the assignee's agreement in writing to comply with the terms of this Permit and APCO must give its written consent to such assignment, which consent shall not be unreasonably withheld. Any other attempted assignment or transfer shall render this Permit null and void.
13. In the event that any previously known or unknown cultural resource materials are discovered, all work associated with this permit must be stopped. APCO must be notified and consultation with the State Historic Preservation Office (SHPO) must be completed before any further work within the work area will be allowed to continue. In addition:
 - a. The Grantee shall notify APCO and SHPO immediately and follow-up with a written account of the discovery. The Grantee may be required to employ an archaeologist who meets or exceeds the qualifications described in the Secretary of the Interior's Professional Qualifications Standards (48 FR 44738-9) to assess the eligibility of the resource for inclusion in the National Register.
 - b. If the resource is determined to be eligible for inclusion in the National Register, and the Grantee wishes to continue with the activity, the Grantee shall ensure that an archaeologist who meets or exceeds the qualifications described in the Secretary of the Interior's Professional Qualifications Standards (48 FR 44738-9) shall prepare a plan for its avoidance, protection, or recovery of information. The SHPO shall approve such plan, prior to implementation.
 - c. Work in the affected area shall not proceed until either:
 - i. Appropriate data recovery or other approved mitigation procedures are developed and implemented, or
 - ii. The determination is made that the located resources are not eligible for inclusion on the National Register.
14. Any other associated work within the project boundary shall be done in accordance with the Shoreline Management Plan for the Claytor Project, dated June 13, 2017, as approved by Federal Energy Regulatory Commission (FERC) Order Approving Updated Shoreline

Management Plan issued November 13, 2017, and all associated amendment, addendum and revision thereto in effect as of the date of this Permit.

15. The Permitted Facility shall be constructed, maintained, and operated in accordance with plans heretofore submitted to and approved by APCO. No modifications to the Permitted Facility, or additions thereto, or use thereof, shall be made without first securing the written approval of APCO.
16. This Permit is granted at the sole risk of Grantee, their employees, agents, contractors, subcontractors and designees and Grantee agrees to indemnify, hold harmless, and defend APCO, and its agents, employees, officers, directors and contractors to the extent permitted by law, against all costs, expenses, suits, actions, and claims arising out of injuries to persons (including death) or damages to property, caused by Grantee, their employees, agents, contractors, subcontractors or designees attributable to the performance of work on the above described Site, the presence or use of the Permitted Facility by Grantee, their employees, agents, contractors, subcontractors, or designees, excepting any liability arising from APCO's sole negligence, or that portion of any liability attributable to APCO's contributing or concurrent negligence.
17. This Permit is granted subject to all of the terms and conditions of APCO's License for the Claytor Project No. 739, and any amendments or renewals thereof, and any orders granted by FERC pursuant to the provisions of the License; to all prior easements, rights-of-way, covenants, conditions, and servitudes whether or not of record affecting title to the Site, and to such state of facts as an accurate survey or examination of the Site may reveal.
18. Grantee shall at their expense keep and maintain the Site and the Permitted Facility thereon and appurtenances, thereof in good repair and in safe and sanitary condition, ordinary wear and tear excepted. Grantee shall conform with and do all things necessary to comply with every applicable state, federal, or local governmental statute, law, regulation, order, or requirement relating to the Permitted Facility. Grantee shall take appropriate action to guard and warn against dangerous conditions, uses, structures, or activities on the Site. At the expiration or earlier termination of this Permit, Grantee shall return the Site to APCO in substantially the same condition as when the Grantee's occupancy commenced, ordinary wear and tear excepted unless otherwise directed. Throughout the term of this Permit, APCO shall have the right to all reasonable times to enter the Site for the purpose of inspecting same.
19. Grantee shall keep and maintain the Site and the Permitted Facility thereon and appurtenances thereof free of any unapproved regulatory markers and any non-regulatory markers or buoys.
20. Grantee agrees that they will assert no interest contrary to that held by APCO with respect to the Site, and that their status hereunder shall be deemed to be that of a licensee.
21. Grantee shall make any person using the Permitted Facility aware of these conditions and ensure their compliance therewith.

22. Grantee agrees to all conditions set forth in Shoreline Management Plan, dated June 13, 2017 as approved by FERC Order Approving Updated Shoreline Management Plan issued November 13, 2017, and all associated amendment, addendum and revision thereto in effect as of the date of this Permit.
23. Where applicable, the terms of the **FLOWAGE RIGHT AND EASEMENT DEED CLAYTOR HYDROELECTRIC PROJECT** (the “Easement”) that apply to the Permitted Facility are incorporated herein by reference. The terms and provisions of the Easement shall control wherever the same may be in conflict with this Permit.


NOTES:


1. THIS MAP CREATED FROM SUBJECT AND ADJOINING DEEDS/PLATS AND EXISTING GROUND EVIDENCE. IT IS THE SOLE INTENT OF THE SURVEY TO SHOW ELEVATIONS ARE BASED ON AEP REPORTED WATER LEVEL RECORDS OBTAINED AT THE TIME OF SURVEY. CALLS IN PARENTHESIS ARE DEED CALLS OR MAP CALLS, OR WERE REDUCED FROM THE SAME. THIS SURVEY WAS COMPLETED WITHOUT BENEFIT OF A LAWYERS TITLE REPORT AND IS SUBJECT TO THE SAME.
2. TOTAL OF 0 SQ.FT. OF EXISTING IMPERVIOUS SURFACE.

PROPOSED DUCK CLAYTOR LAKE
S59°32'57"E 66.89'
N03°55'35"E 187.45'
S45°50'25"E 113.53'
S67°47'47"E 145.24'
S59°32'57"E 66.89'
N03°55'35"E 187.45'
S45°50'25"E 113.53'
S67°47'47"E 145.24'
781.39' N45°29'52"E
T.M.# 074-001-0000-051D SITE
NO SCALE


LEGEND

- SURVEYED PROPERTY LINE
- - - DEED LINE
- - - VACATED LINE/EASEMENT LINE
- SET REBAR
- EXISTING IRON FOUND
- ◎ END OF LINE/CURVE
- NOTHING FOUND, NOTHING SET

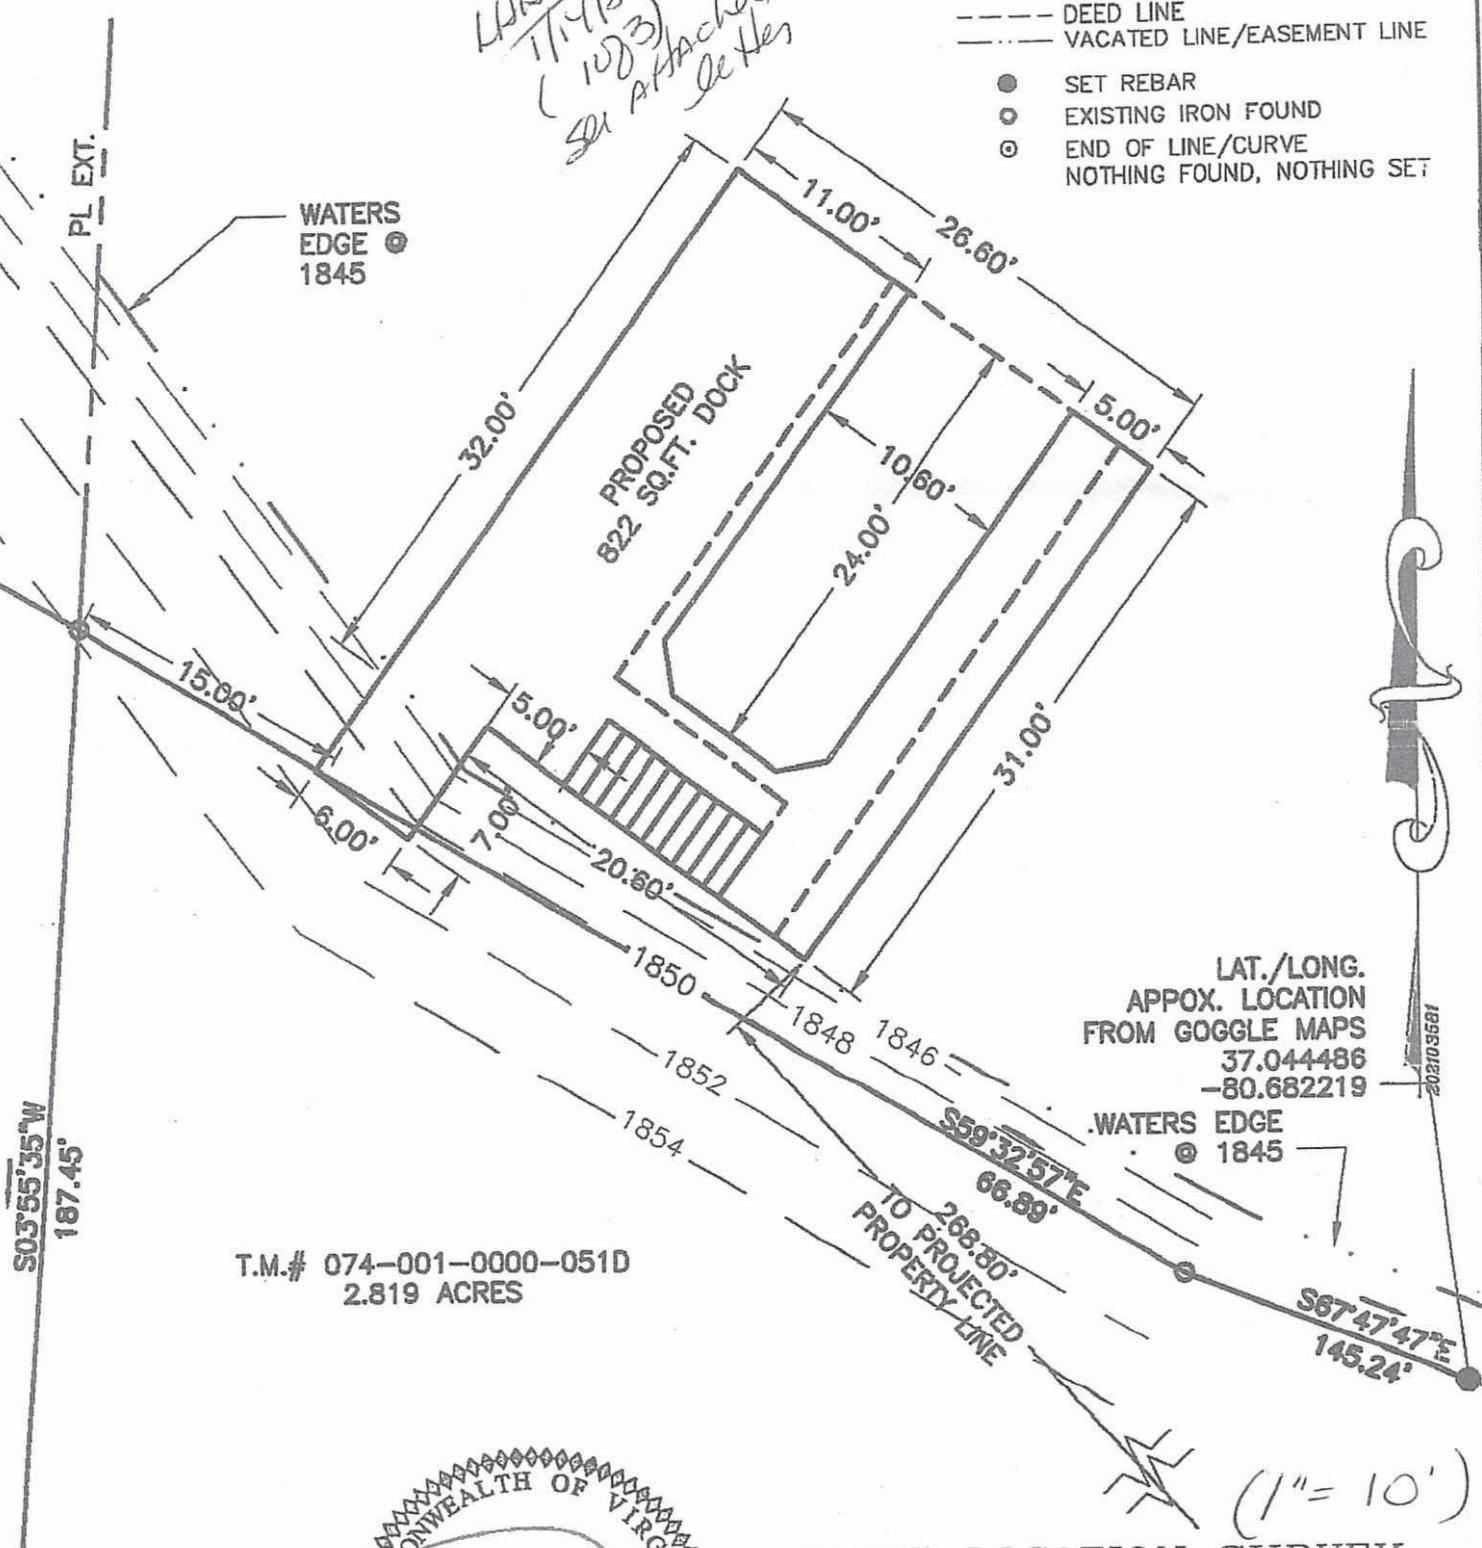

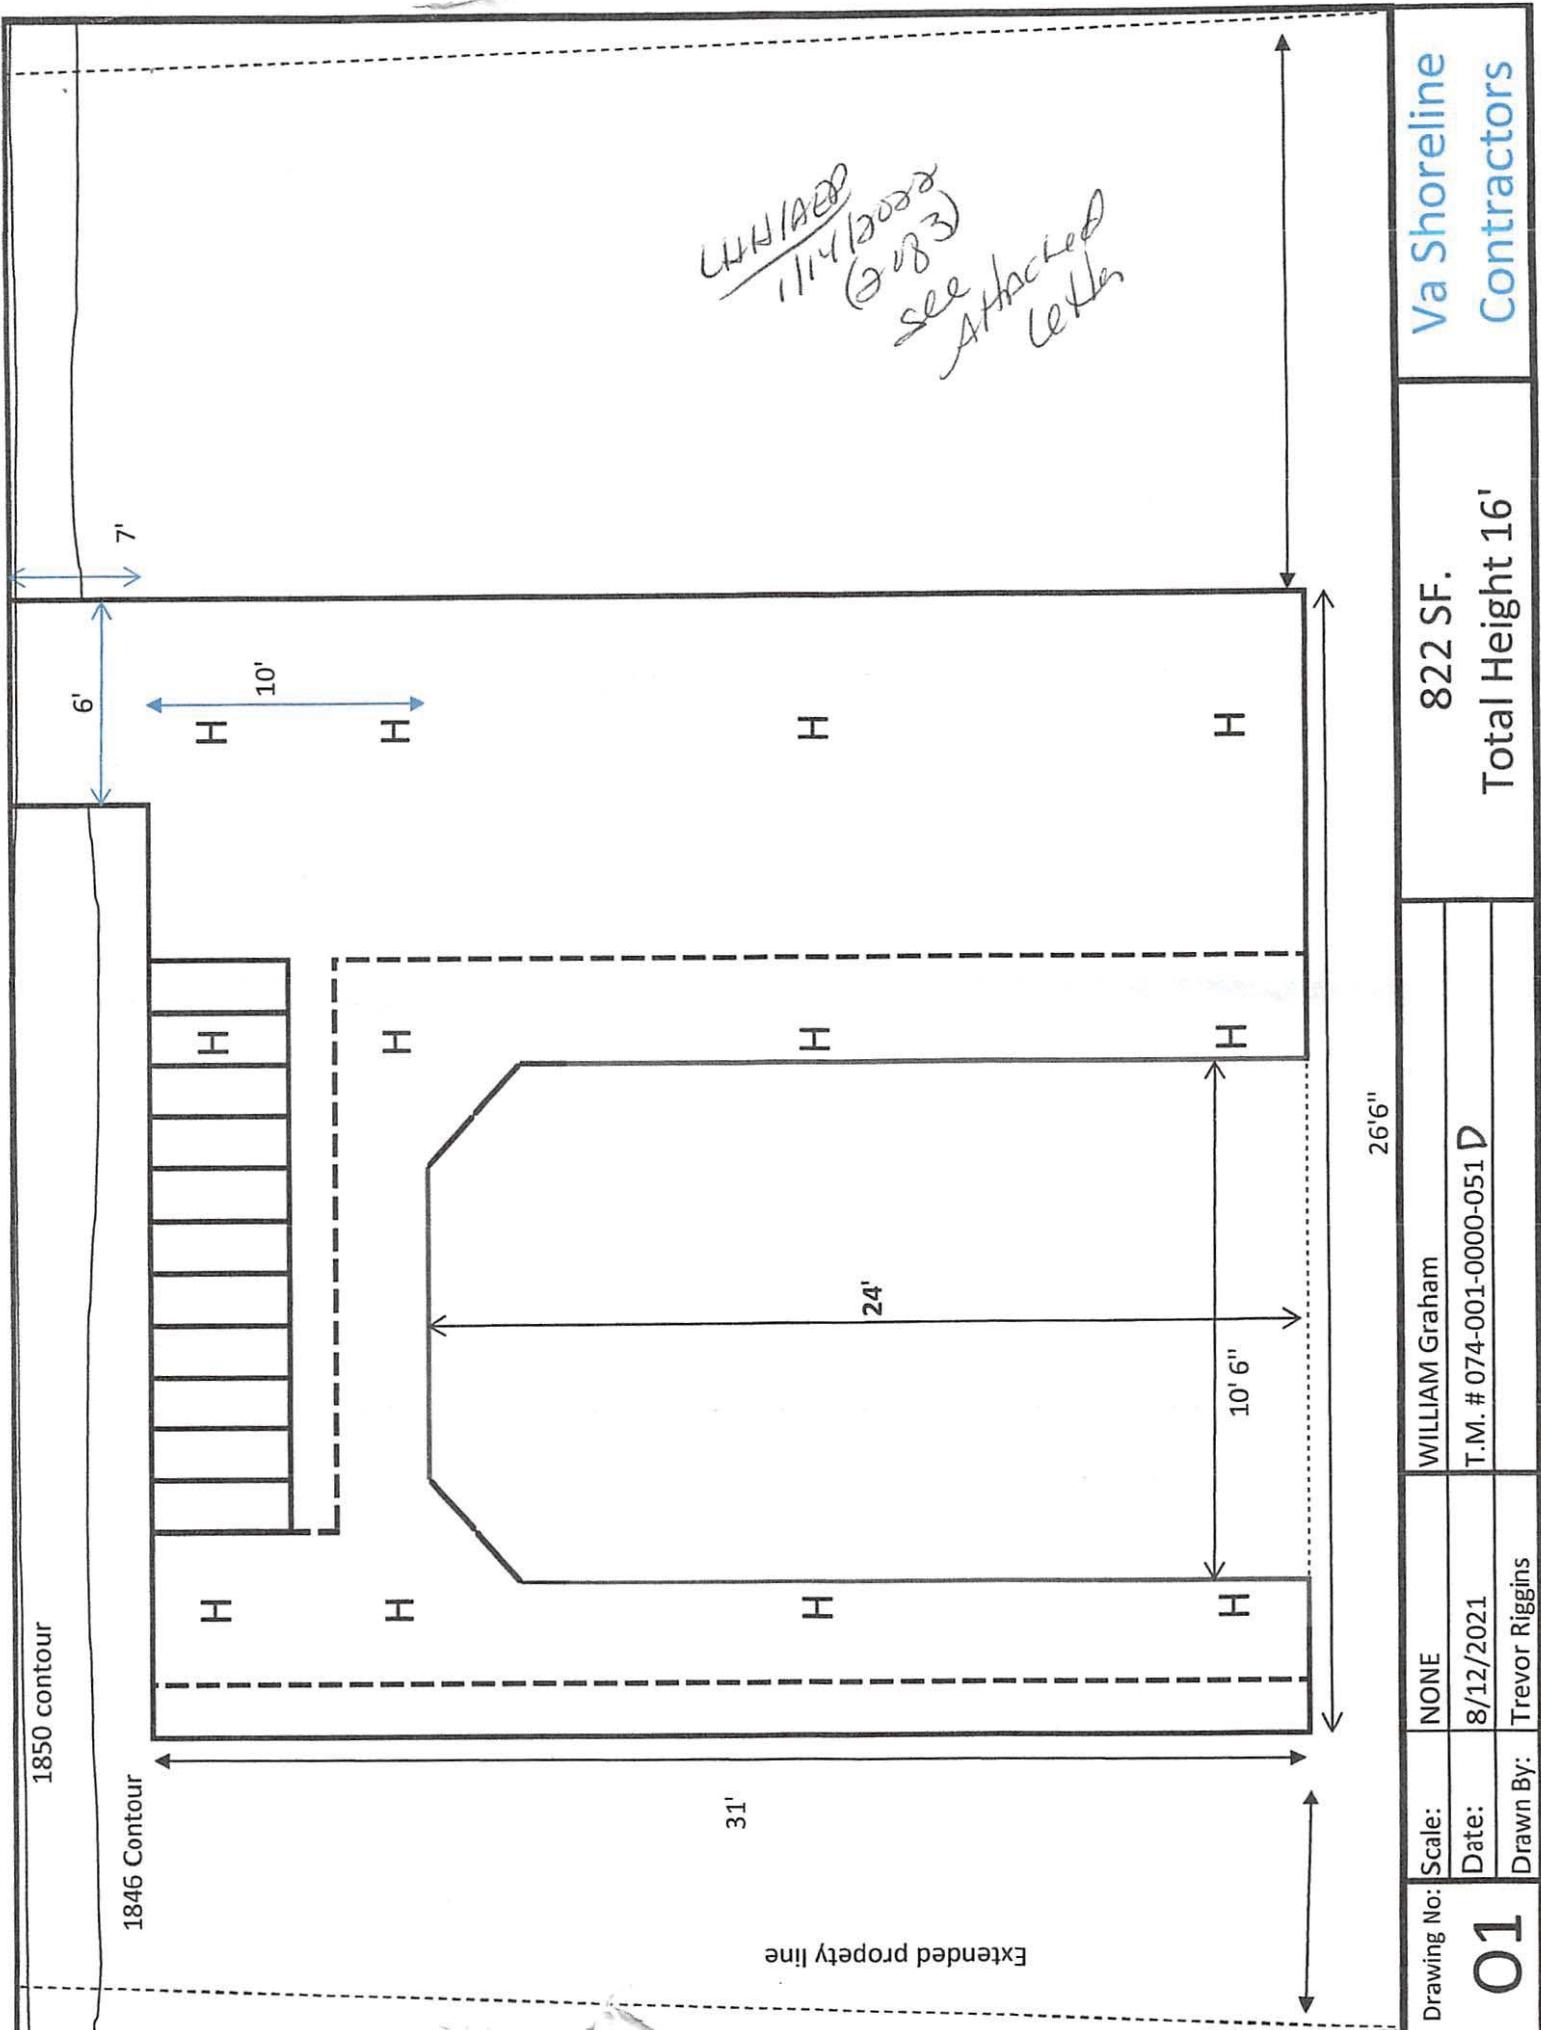

bottom of hill
 (38')
 end of hill
 down hill

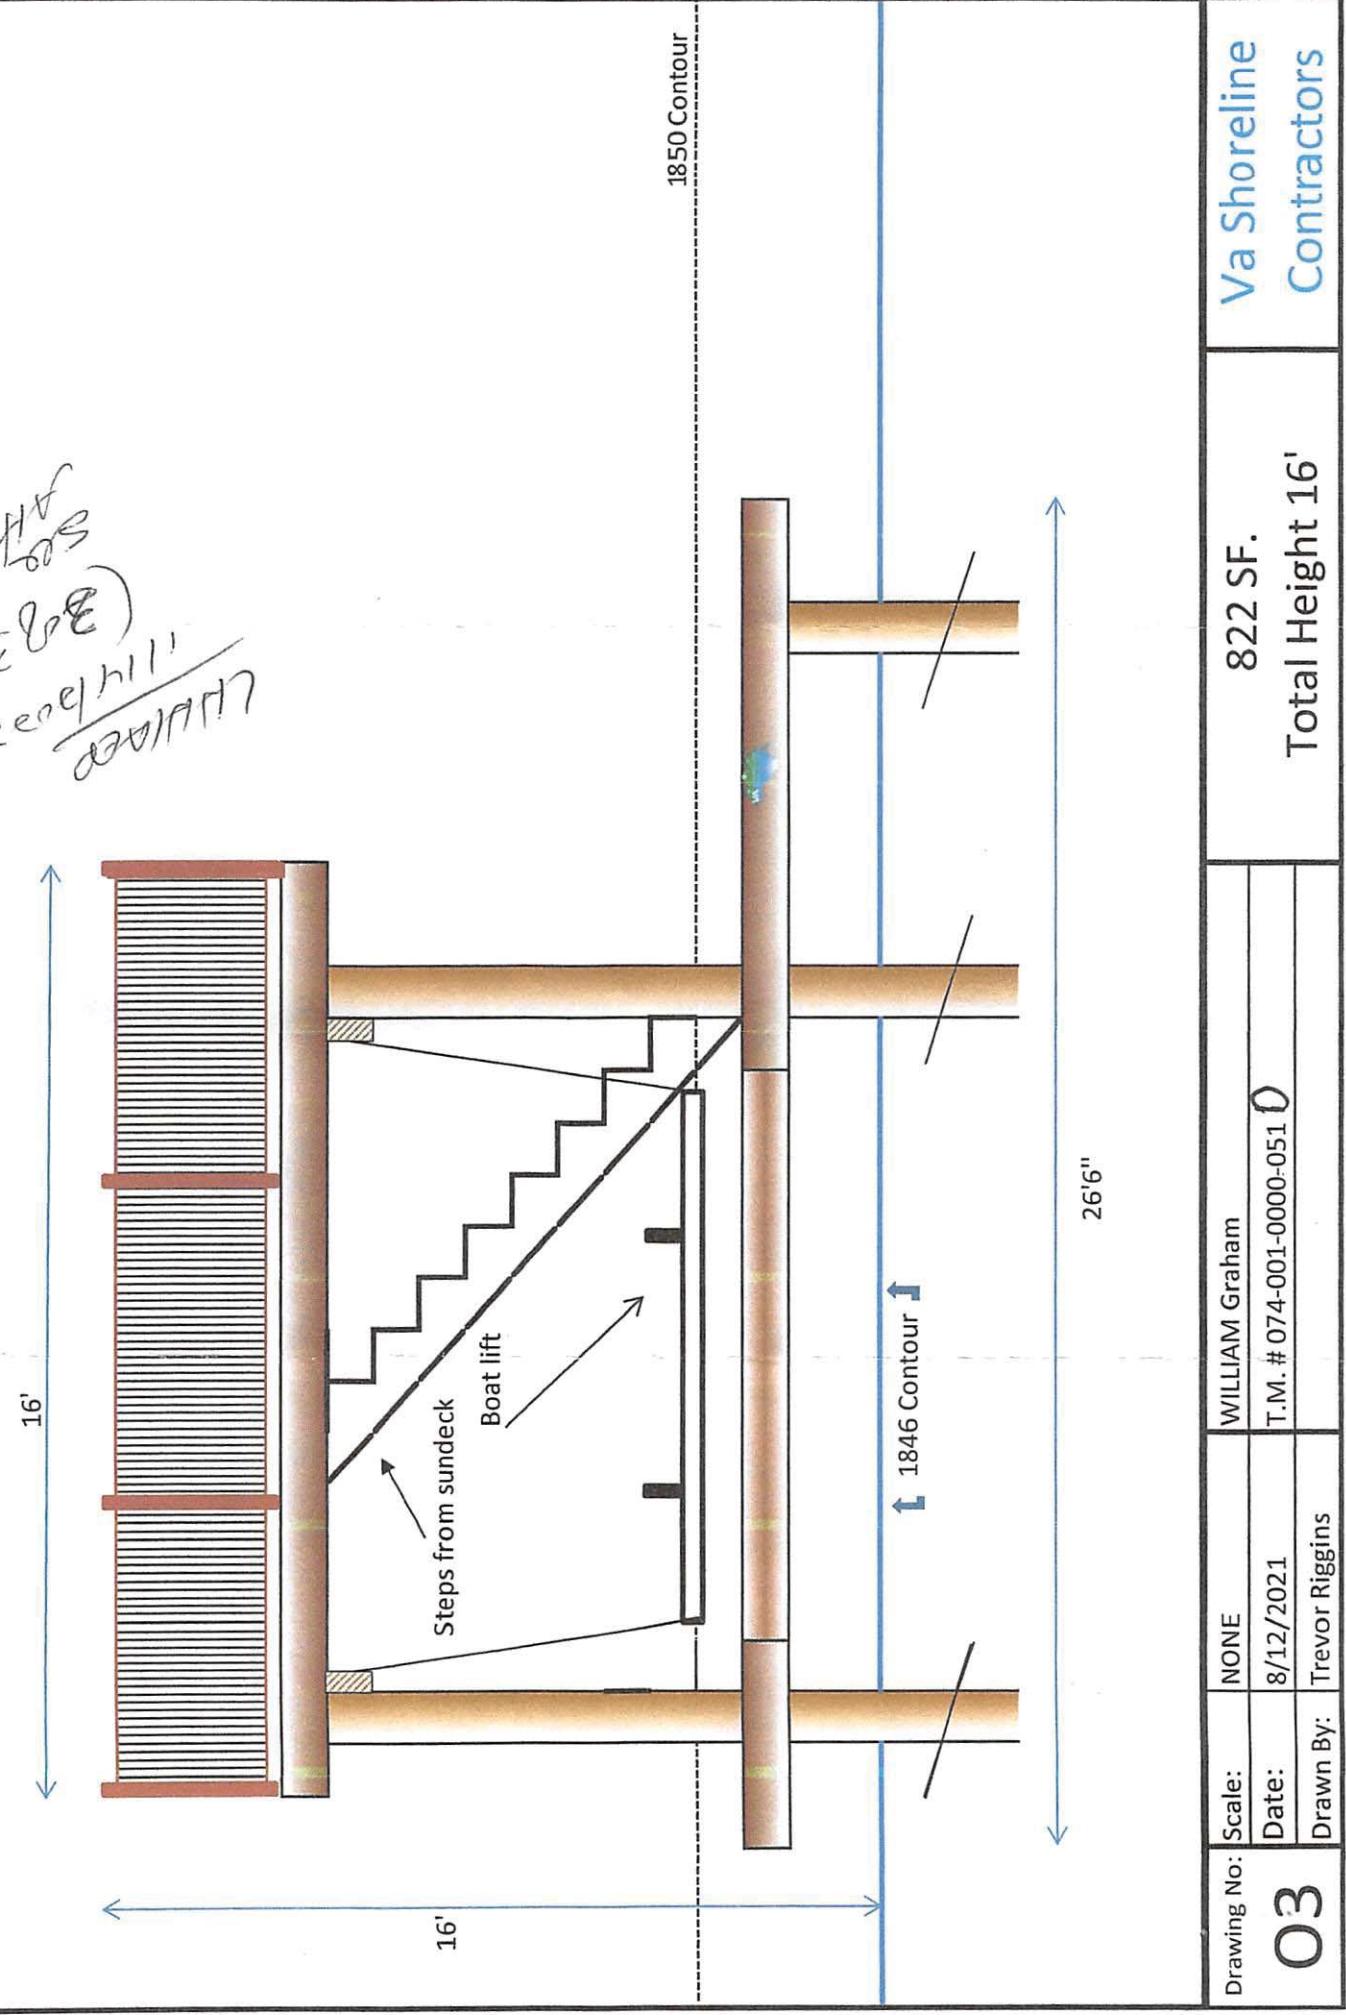

SETEC

SOIL AND ENVIRONMENTAL TECHNOLOGY, INC
111 N. Franklin Street, Christiansburg, VA 24073
Phone: (540) 381-0309 Fax: (540) 381-9430
E-mail: setec@soilandenvironmentaltechnology.com

General Information

Date: 10/15/2020 Pulaski County Health Department
 Applicant: Telephone #:
 Address:
 Directions to VA-99 S, Left on Old 100, Right on Lowmans Ferry Rd, Left on Lizzie Gunn Rd, Left on Chestnut Ridge Rd., property is 1 mile from the Chestnut Ridge Road and Cove Drive Intersection (Chestnut Ridge Road Becomes Graham Morris Rd.)
 Subdivision: Standard Subdivision of Tax Parcel 074-001-0000-0051
 Parcel ID: 074-1-51D (DF-B) Acreage: 2.819 acres

Soil Information Summary

1. Position in landscape satisfactory Yes No Describe: Sideslope
2. Slope 13 %
3. Depth to rock\impervious strata: Max. >60" Min. 42" None
4. Depth to seasonal water table (gray mottling or gray color) No Yes
5. Free water present No Yes range in inches
6. Soil percolation rate estimated Yes Texture group 3
 No Estimated rate 60 Min/inch
7. Percolation test performed Yes Number of percolation test holes
 No Depth of percolation test holes
 Average percolation rate

Name and title of evaluator: Bill Evans Soil Scientist

Signature:

- Site Approved: Absorption trenches dispersing septic tank effluent to be placed at 24" (inches) depth at site designated. Site provides a total of 1440 square feet of absorption area for the main drainfield and 720 square feet of absorption area for the reserve.

Site Disapproved:

Reason for rejection: (check all that apply)

- 1 Position in landscape subject to flooding or periodic saturation.
- 2 Insufficient depth of suitable soil over hard rock.
- 3 Insufficient depth of suitable soil to seasonal water table.
- 4 Rates of absorption too slow.
- 5 Insufficient area of acceptable soil for required drainfield, and\or reserve area
- 6 Proposed system too close to well
- 7 Other (Specify)

**PROFILE DESCRIPTION
SOIL EVALUATION REPORT**

Date of Evaluation: 7/29/2019

Pulaski County Health Department
Identification No.

x See application sketch See construction permit

Subdivision: Standard Subdivision of Tax Parcel 074-001-0000-0051**Parcel ID:** 074-1-51D (DF-B)

Hole #	Horizon	Depth	Description	Texture Group
1 Auger	A	0-2	Dark Yellowish Brown (10YR 4/4) loam	2
	E	2-8	Pale Brown (10YR 6/3) loam	2
	Bw	8-34	Brownish Yellow (10YR 6/6) gravelly loam; 30% coarse fragments	2
	2C	34-55	Strong Brown (7.5YR 4/6) channery silt loam; 15% coarse fragments; pockets of clay loam	3
	AR	55	Hard	-
2 Auger	A	0-2	Brown (10YR 4/3) loam	2
	BE	2-10	Light Yellowish Brown (10YR 6/4) loam	2
	Bt	10-38	Yellowish Brown (10YR 5/6) loam; 10% coarse fragments	2
	BC	38-42	Yellowish Brown (10YR 5/4) loam; pockets of Strong Brown (7.5YR 5/8) clay loam	2 / 3
	AR	42	Hard	-
3 Auger	A	0-3	Brown (10YR 4/3) loam	2
	BA	3-10	Brown (7.5YR 5/4) loam	2
	Bt	10-27	Strong Brown (7.5YR 5/8) clay loam	3
	BC	27-40	Brownish Yellow (10YR 6/8) loam ; few pockets of Strong Brown (7.5YR 5/8) clay loam; 10% coarse fragments	2
	C	40-48	Yellow (10YR 7/8) channery loam; 35% shale fragments	2
	AR	48	Shale	-
4 Auger	A	0-3	Brown (10YR 4/3) loam	2
	BA	3-20	Light Yellowish Brown (10YR 6/4) gravelly loam	2
	Bt	20-37	Strong Brown (7.5YR 4/6) clay loam	3
	BC	37-52	Strong Brown (7.5YR 5/6) loam; pockets of Strong Brown (7.5YR 4/6) clay loam	2
	C	52-60	Yellow (10YR 7/8) channery loam; 15% shale fragments	2

Subdivision: Standard Subdivision of Tax Parcel 074-001-0000-0051

Parcel ID: 074-1-51D (DF-B)

**DRAINFIELD RECOMMENDATIONS, DESIGN BASIS, & AREA CALCULATIONS
AND WELL RECOMMENDATION & SPECIFICATIONS**


Main DF		Reserve DF	
Type of system	Pump into Conventional Lines	Reserve Area Required	Yes
EPR	60	Type of Reserve	Pump into Conventional Lines
Slope %	13	EPR	60
# Bedrooms	3	Slope %	13
Gallons/Day	450	Gallons/Day	225
Width of Trench (ft.)	3	Width of Trench (ft.)	3
Total Square Ft. of Trench Bottom Required per BR	452	Total Square Ft. of Trench Bottom Required	680
Total Square Ft. of Trench Bottom per BR in Design	480	Total Square Ft. of Trench Bottom in Design	720
Total Square Ft. of Trench Bottom Required	1356	# Lines of Reserve	4
Total Square Ft. of Trench Bottom in Design	1440	Line Length (ft.)	60
# Lines Installed	8	Installed <24" from Rock or Other Impervious Strata	Yes
Length of Line Installed (ft.)	60	Centers (ft.)	10
Installed <24" from Rock or Other Impervious Strata	Yes	Width Required (ft.)	40
Centers (ft.)	10	Width in Design (ft.)	40
Width Required (ft.)	73	Installation Depth (inches into natural soil)	24
Installation Depth (inches into natural soil)	24	Amount of Backfill Required (inches)	N/A
Amount of Backfill Required (inches)	N/A	Type of Well Recommended	3B*
		Amount of Casing & Grout (ft.)	50 min.

A portion of this drainfield lies in an easement area on parcel 074-1-51E.

***If the well cannot be sited greater than 50' from a house then a soil based termiticide cannot be used around the house foundation.**

Subdivision: Standard Subdivision of Tax Parcel 074-001-0000-0051

Parcel ID: 074-1-51D (DF-B)

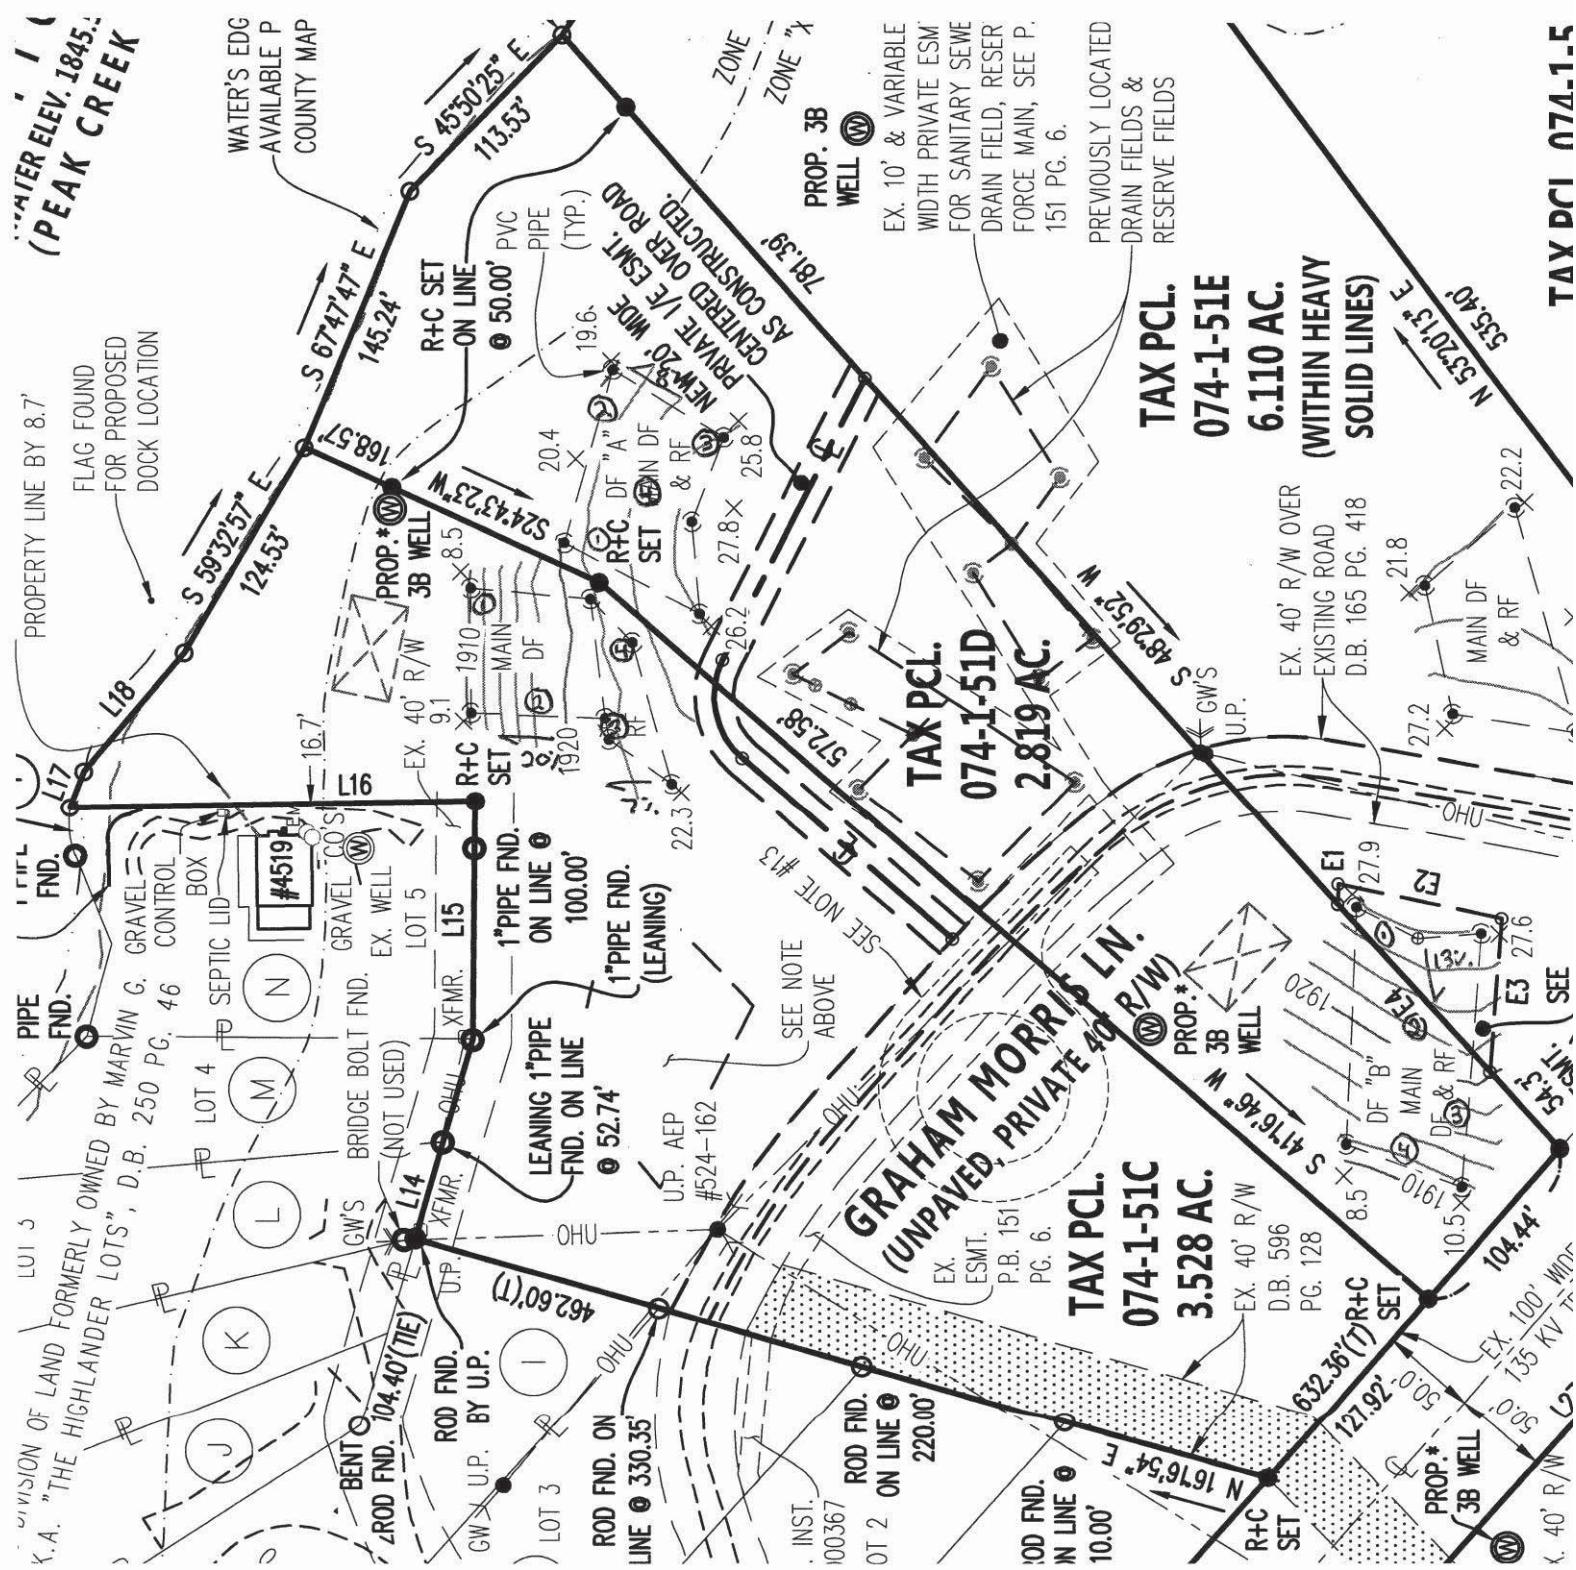

SETEC

SOIL AND ENVIRONMENTAL TECHNOLOGY, INC
111 N. Franklin Street, Christiansburg, VA 24073
Phone: (540) 381-0309 Fax: (540) 381-9430
E-mail: setec@soilandenvironmentaltechnology.com

General Information

Date: 10/15/2020 Pulaski County Health Department
 Applicant: Telephone #:
 Address:
 Directions to the Property: VA-99 S, Left on Old 100, Right on Lowmans Ferry Rd, Left on Lizzie Gunn Rd, Left on Chestnut Ridge Rd., property is 1 mile from the Chestnut Ridge Road and Cove Drive Intersection (Chestnut Ridge Road Becomes Graham Morris Rd.)
 Subdivision: Standard Subdivision of Tax Parcel 074-001-0000-0051
 Parcel ID: 074-1-51D (DF-A) Acreage: 2.819 acres

Soil Information Summary

1. Position in landscape satisfactory Yes No Describe: Sideslope
2. Slope 8 %
3. Depth to rock\impervious strata: Max. >60" Min. 55" None
4. Depth to seasonal water table (gray mottling or gray color) No Yes
5. Free water present No Yes range in inches
6. Soil percolation rate estimated Yes Texture group 3
 No Estimated rate 55 Min/inch
7. Percolation test performed Yes Number of percolation test holes
 No Depth of percolation test holes
 Average percolation rate

Name and title of evaluator: Bill Evans Soil Scientist

Signature:

Site Approved: Absorption trenches dispersing septic tank effluent to be placed at 24" (inches) depth at site designated. Site provides a total of 1350 square feet of absorption area for the main drainfield and 810 square feet of absorption area for the reserve.

Site Disapproved:

Reason for rejection: (check all that apply)

- 1 Position in landscape subject to flooding or periodic saturation.
- 2 Insufficient depth of suitable soil over hard rock.
- 3 Insufficient depth of suitable soil to seasonal water table.
- 4 Rates of absorption too slow.
- 5 Insufficient area of acceptable soil for required drainfield, and\or reserve area
- 6 Proposed system too close to well
- 7 Other (Specify)

**PROFILE DESCRIPTION
SOIL EVALUATION REPORT**

Date of Evaluation: 7/29/2019

Pulaski County Health Department
Identification No.

x See application sketch See construction permit

Subdivision: Standard Subdivision of Tax Parcel 074-001-0000-0051**Parcel ID:** 074-1-51D (DF-A)

Hole #	Horizon	Depth	Description	Texture Group
1 Auger	A	0-2	Brown (10YR 4/3) silt loam	3
	E	2-12	Pale Brown (10YR 6/3) silt loam	3
	BE	12-20	Strong Brown (7.5YR 5/6) silt loam	3
	Bt	20-38	Yellowish Red (5YR 5/6) clay loam	3
	BC	38-42	Yellowish Red (5YR 5/8) clay loam; few Very Pale Brown (10YR 7/4) lithochromic mottles	3
	C	42-55	Red (2.5YR 4/8) gravelly sandy clay loam; 25% coarse fragments; common Yellow (10YR 7/6) to Yellow (10YR 7/8) lithochromic mottles	2
	AR	55	Hard	-
2 Auger (Res)	A	0-2	Brown (10YR 4/3) silt loam	3
	E	2-18	Pale Brown (10YR 6/3) silt loam	3
	Bt1	18-30	Strong Brown (7.5YR 5/6) loam	2
	Bt2	30-48	Yellowish Red (5YR 5/8) clay loam; pockets of sandy loam	3
	C	48-60	Reddish Brown (2.5YR 4/4) gravelly loam; 15% coarse fragments	2
3 Auger	A	0-2	Brown (10YR 4/3) silt loam	3
	BE	2-14	Brownish Yellow (10YR 6/6) silt loam	3
	Bt	14-32	Strong Brown (7.5YR 5/6) clay loam	3
	BC	32-48	Yellowish Red (5YR 5/6) silt loam; pockets of clay loam	3
	C	48-60	Brownish Yellow (10YR 6/8) silt loam	3
4 Auger	A	0-2	Brown (10YR 4/3) silt loam	3
	E	2-15	Pale Brown (10YR 6/3) silt loam	3
	Bt1	15-28	Strong Brown (7.5YR 5/8) clay loam	3
	Bt2	28-36	Yellowish Red (5YR 5/8) clay loam; common Very Pale Brown (10YR 7/4) to Yellow (10YR 7/8) lithochromic mottles	3
	BC	36-60	Yellowish Red (5YR 5/6) light clay loam	3

Subdivision: Standard Subdivision of Tax Parcel 074-001-0000-0051


Parcel ID: 074-1-51D (DF-A)

**DRAINFIELD RECOMMENDATIONS, DESIGN BASIS, & AREA CALCULATIONS
AND WELL RECOMMENDATION & SPECIFICATIONS**

Main DF		Reserve DF	
Type of system	Pump into Conventional Lines	Reserve Area Required	Yes
EPR	55	Type of Reserve	Pump into Conventional Lines
Slope %	8	EPR	55
# Bedrooms	3	Slope %	8
Gallons/Day	450	Gallons/Day	225
Width of Trench (ft.)	3	Width of Trench (ft.)	3
Total Square Ft. of Trench Bottom Required per BR	412	Total Square Ft. of Trench Bottom Required	619
Total Square Ft. of Trench Bottom per BR in Design	450	Total Square Ft. of Trench Bottom in Design	810
Total Square Ft. of Trench Bottom Required	1236	# Lines of Reserve	3
Total Square Ft. of Trench Bottom in Design	1350	Line Length (ft.)	90
# Lines Installed	5	Installed <24" from Rock or Other Impervious Strata	No
Length of Line Installed (ft.)	90	Centers (ft.)	9
Installed <24" from Rock or Other Impervious Strata	No	Width Required (ft.)	27
Centers (ft.)	9	Width in Design (ft.)	27
Width Required (ft.)	39	Installation Depth (inches into natural soil)	24
Installation Depth (inches into natural soil)	24	Amount of Backfill Required (inches)	N/A
Amount of Backfill Required (inches)	N/A	Type of Well Recommended	3B
		Amount of Casing & Grout (ft.)	50 min.

Subdivision: Standard Subdivision of Tax Parcel 074-001-0000-0051

Parcel ID: 074-1-51D (DF-A)

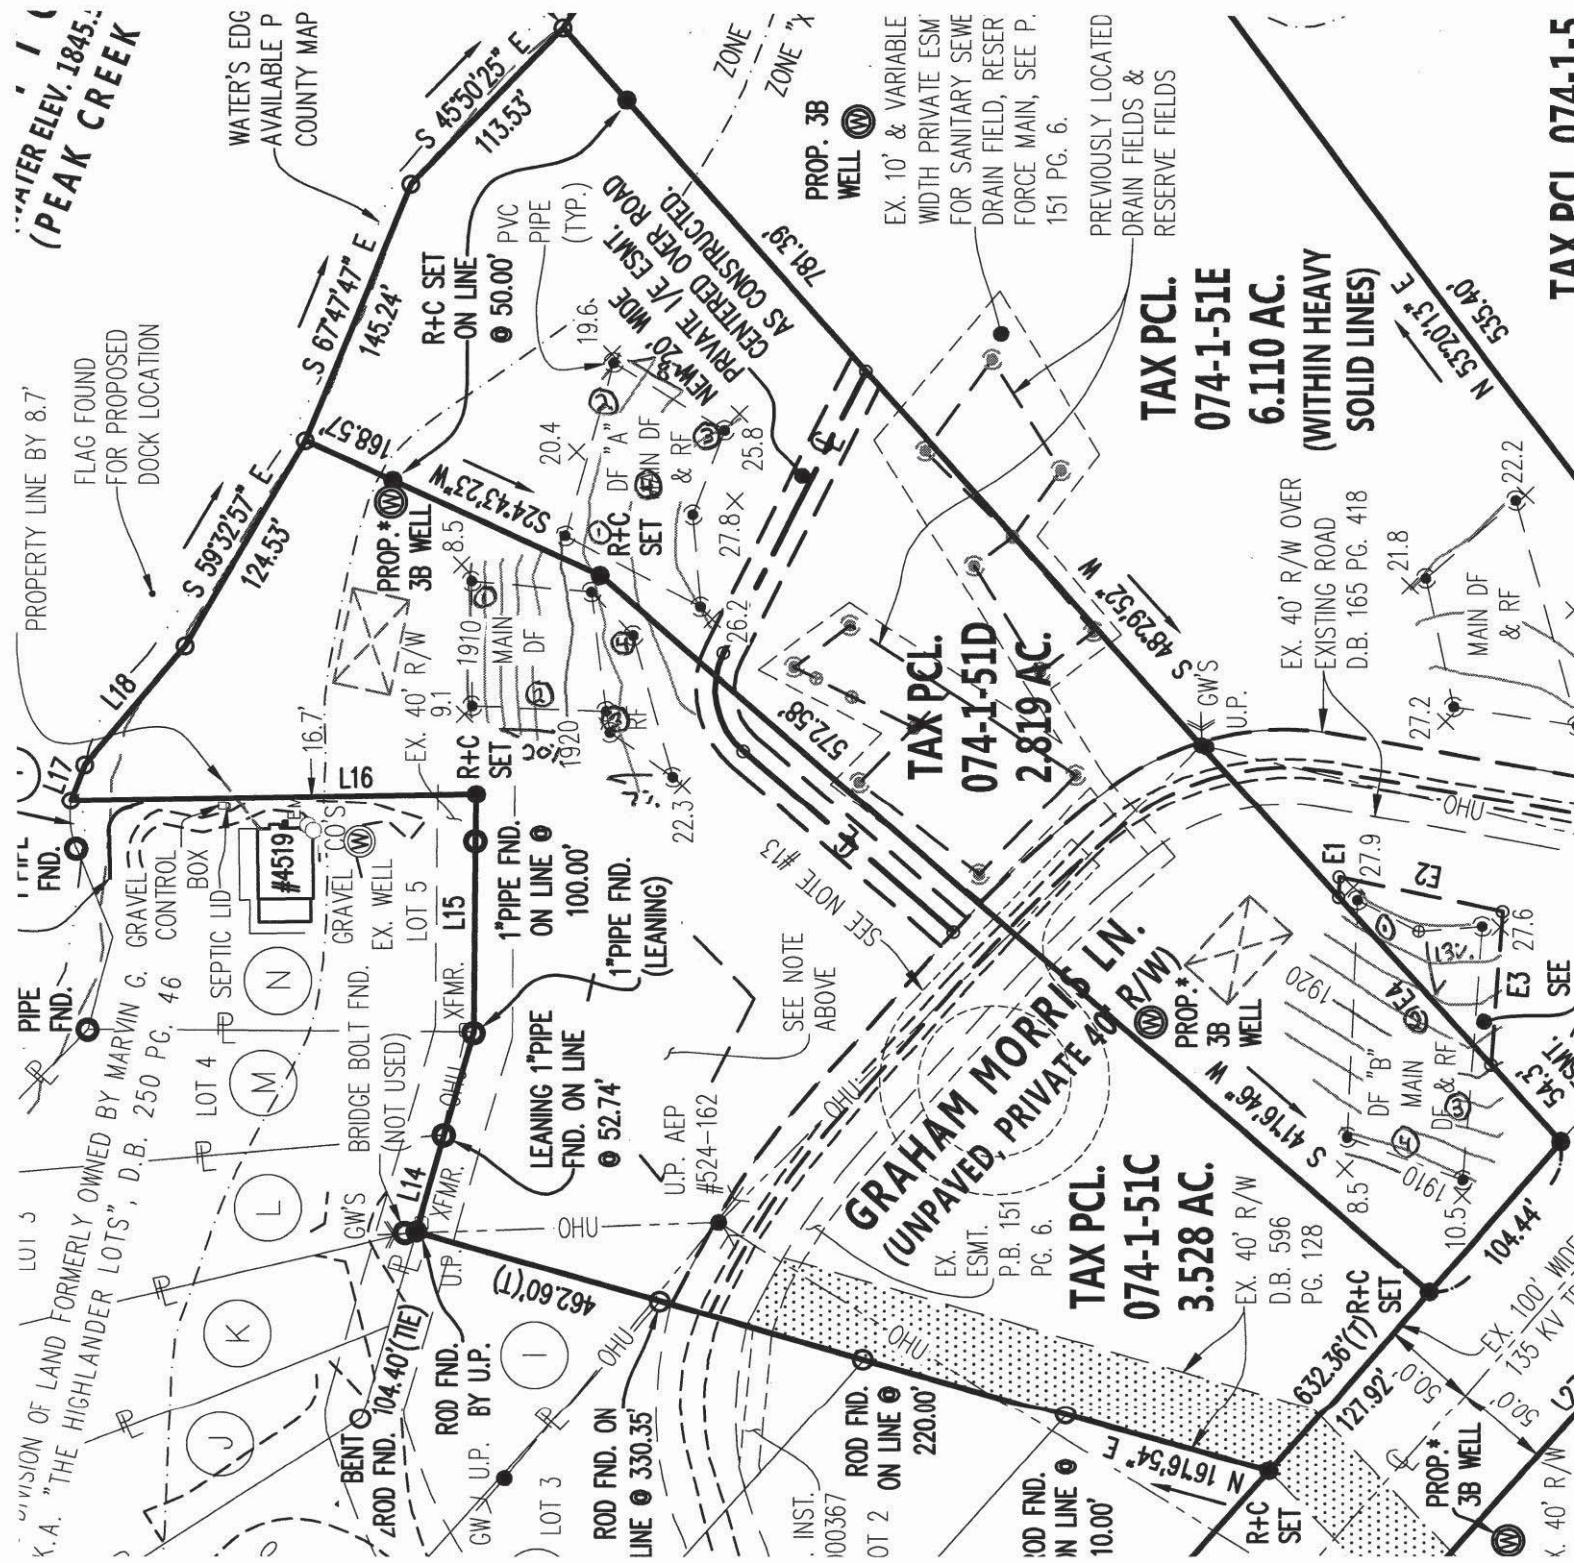

CURVE TABLE						
CURVE	DELTA ANGLE	RADIUS	ARC LENGTH	TANGENT	CHORD	CHORD BEARING
EC1	14°31'06"	347.55'	88.07'	44.27'	87.83'	S 55°29'16" E
EC2	8°03'38"	463.64'	65.23'	32.67'	65.17'	S 44°11'54" E
EC3	23°58'32"	121.64'	50.90'	25.83'	50.53'	S 28°14'35" E

LINE TABLE		
LINE	BEARING	DISTANCE
E1	S 62°44'49" E	27.63'
E2	S 48°13'43" E	123.96'
E3	S 40°10'04" E	28.61'
E4	S 48°29'52" W	91.14'
E5	N 87°11'03" W	105.64'
E6	S 20°34'44" W	84.71'
E7	S 85°23'28" E	75.13'

GRID NORTH - VA. STATE PLANE COORDINATE SYSTEM
(SOUTH ZONE, NAD 83(NA2011) EPOCH 2010.00)

A horizontal graphic scale bar divided into two equal segments by a vertical line. The left segment is white and labeled '0' at its left end. The right segment is black and labeled '100' at its right end. Below the bar, the text '1" = 100'' is written above the word 'GRAPHIC'.



**PLAT SHOWING
20' AND VARIABLE WIDTH
DRAIN FIELD EASEMENT
ACROSS A PORTION OF
TAX PARCEL
074-001-0000-051D
FOR THE BENEFIT OF
TAX PARCEL
074-016-0000-0003**

ACROSS A PORTION OF

TAX PARCEI

www.warren.com

4-001-0000-051D

FOR THE BENEFIT OF
TAX PARCELS

TAX PARCEL

74-016-0000-00
DRAPER MAGISTERIAL DISTRICT

X:\Drawings\1537-2\SURVEY\Drawings\Plats\15372-ESMT2.dwg

GAY AND NEEL, INC.

1260 Radford Street
Christiansburg, Virginia 24073

Phone: (540) 381-6011

Fax: (540) 381-2773

Fax: (510) 581-2775

Email: info@gayandneel.com
Web: www.gayandneel.com

NOTES:


1. THIS PLAT WAS PREPARED FOR: JIM GRAHAM AND REFLECTS FIELD CONDITIONS AS OF 11/20/2020 AND UTILIZES RECORD RESEARCH CONDUCTED ON 02/27/2020.
 2. CURRENT OWNERS & LEGAL REFERENCES: TAX PARCEL NO. 074-001-0000-051C; WILLIAM PAXTON GRAHAM, JAMES G. GRAHAM, ELIZABETH M. GRAHAM AND MARTHA S. GRAHAM ORTON; D.B. 495 PG. 669 W/ PLAT; P.B. 2 PG. 158 (P.C. 1 SLD. 90); PLAT IN INST. 202100704, 202100705 & 202100706.
 3. THIS PLAT WAS PREPARED WITHOUT THE BENEFIT OF A TITLE REPORT AND THEREFORE MAY NOT INDICATE ALL ENCUMBRANCES AND EASEMENTS THAT MAY AFFECT THE SUBJECT PROPERTY.
 4. THIS PLAT IS BASED ON AN ACTUAL FIELD SURVEY, USING MONUMENTS FOUND TO EXIST AND THEREFORE MAY NOT CONFORM TO PREVIOUS DEEDS OR PLATS OF RECORD.
 5. NO KNOWN IDENTIFICATIONS OF GRAVES, OBJECTS, OR STRUCTURES MARKING A PLACE OF HUMAN BURIAL WERE OBSERVED ON THE SUBJECT PROPERTY DURING THE COURSE OF THIS SURVEY.
 6. SEE EXISTING EASEMENT ON PLAT RECORDED IN INST. 202100704, 202100705, 202100706.
 7. NOT ALL OVERHEAD UTILITY LINES ARE SHOWN FOR CLARITY PURPOSES.

PROJECT TEAM			
PM	ROC		
TECH	KJD		
CREW	SBU		
DATE	GNI	JN	SHEET
03/23/22	1537.2	1	OF 1

LINE	BEARING	DISTANCE
L1	S 60°18'24"E	25.70'
L2	S 45°47'17"E	123.96'
L3	S 37°43'40"E	28.57'
L4	N 50°21'20"E	46.45'
L5	N 43°40'06"W	82.43'
L6	N 40°33'36"E	99.28'
L7	S 45°27'18"E	38.05'
L8	N 29°28'13"E	72.04'
L9	S 34°14'18"E	59.54'
L10	S 36°01'31"W	132.67'
L11	N 60°55'17"E	111.83'
L12	S 34°59'50"E	22.80'
L13	N 47°03'31"E	61.02'
L14	S 51°50'01"E	83.46'
L15	S 61°10'47"W	90.40'
L16	N 51°04'16"W	42.01'
L17	S 52°16'54"E	67.84'
L18	N 34°56'57"W	45.62'
L19	S 60°55'17"W	53.44'
L20	S 52°21'20"W	56.59'
L21	S 37°43'40"W	38.57'
L22	N 45°47'17"W	123.96'
L23	N 68°45'47"W	23.35'
L24	N 18°43'54"E	13.68'


Curve Table						
Curve	Delta Angle	Radius	Arc Length	Tangent	Chord Length	Chord Bearing
C1	14°31'06"	85.53'	85.53'	43.00'	85.31'	S 53°05' E
C2	80°38'38"	453.64'	63.82'	31.96'	63.77'	S 41°59' E
C3	80°38'38"	443.64'	62.41'	31.26'	62.36'	N 41°49' W
C4	14°31'06"	327.55'	83.00'	41.72'	82.78'	N 53°05' W

Q
RECORD NORTH
(O.B. 596 PG. 128)

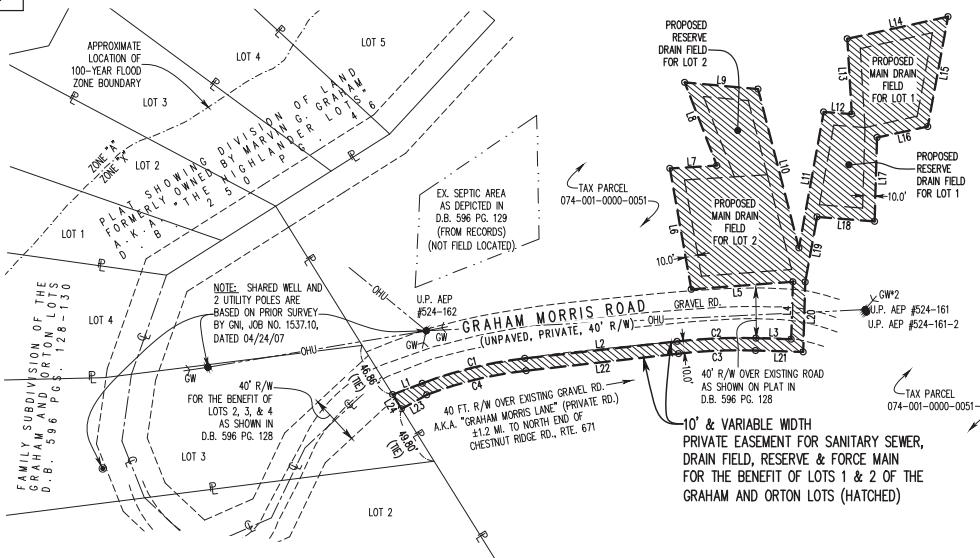


NOTES:

1. THIS PLAT WAS PREPARED FOR: RAINWATER MANAGEMENT SOLUTIONS
 2. CURRENT OWNERS: WILLIAM PAXTON GRAHAM, JAMES G. GRAHAM, ELIZABETH M. GRAHAM & MARTHA S. GRAHAM ORTON
LEGAL REFERENCES: D.B. 495 PG. 669 W/ PLAT; P.B. 2 PG. 158 SLD. 1-90
TAX PARCEL NO.: 074-001-0000-0051
 3. THIS PLAT WAS PREPARED WITHOUT THE REQUIREMENT OF A TITLE REPORT AND THEREFORE MAY NOT INDICATE ALL ENCUMBRANCES AND EASEMENTS THAT MAY AFFECT THE SUBJECT PROPERTY.
 4. PROPERTY LINES ARE SHOWN IN THEIR APPROXIMATE LOCATION FOR INFORMATIONAL PURPOSES ONLY. NO BOUNDARY SURVEY HAS BEEN PERFORMED AS A PART OF THIS PROJECT.
 5. THE PORTION OF THE SUBJECT PROPERTY DEPICTED HEREON DOES NOT LIE WITHIN A F.E.M.A. DESIGNATED 100-YEAR FLOOD HAZARD ZONE. THE PORTION OF THE SUBJECT PROPERTY DEPICTED HEREON LIES WITHIN "UNSHADeD ZONE X - OTHER AREAS", AS DEFINED BY F.E.M.A. & AS SHOWN ON F.I.R.M. MAP NO. 51155C01700, EFFECTIVE DATE OF SEPTEMBER 26, 2008. THIS DETERMINATION HAS BEEN MADE BY GRAPHIC METHODS ONLY. NO ELEVATION STUDY HAS BEEN PERFORMED AS A PART OF THIS PROJECT.
 6. NO KNOWN IDENTIFICATIONS OF GRAVES, OBJECTS, OR STRUCTURES MARKING A PLACE OF HUMAN BURIAL WERE OBSERVED ON THE SUBJECT PROPERTY DURING THE COURSE OF THIS SURVEY.
 7. THIS PLAT DOES NOT PURPORT TO BE A COMPLETE AND FINAL BOUNDARY SURVEY AND SHALL NOT BE CONSTRUED AS SUCH.

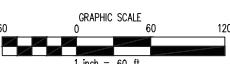


**PLAT SHOWING
10 FOOT & VARIABLE WIDTH
PRIVATE EASEMENT FOR
SANITARY SEWER, DRAIN FIELD,
RESERVE AND FORCE MAIN**

PROJECT TEAM	
PM	ROC
TECH	MTM
CREW	DWS, SCL
GNI JOB NO.	ISSUE DATE
2554.00	10/20/14
SHEET NUMBER	
1 OF 1	

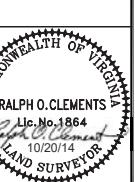

**PLAT SHOWING
10 FOOT & VARIABLE WIDTH PRIVATE EASEMENT
FOR
SANITARY SEWER, DRAIN FIELD,
RESERVE AND FORCE MAIN**



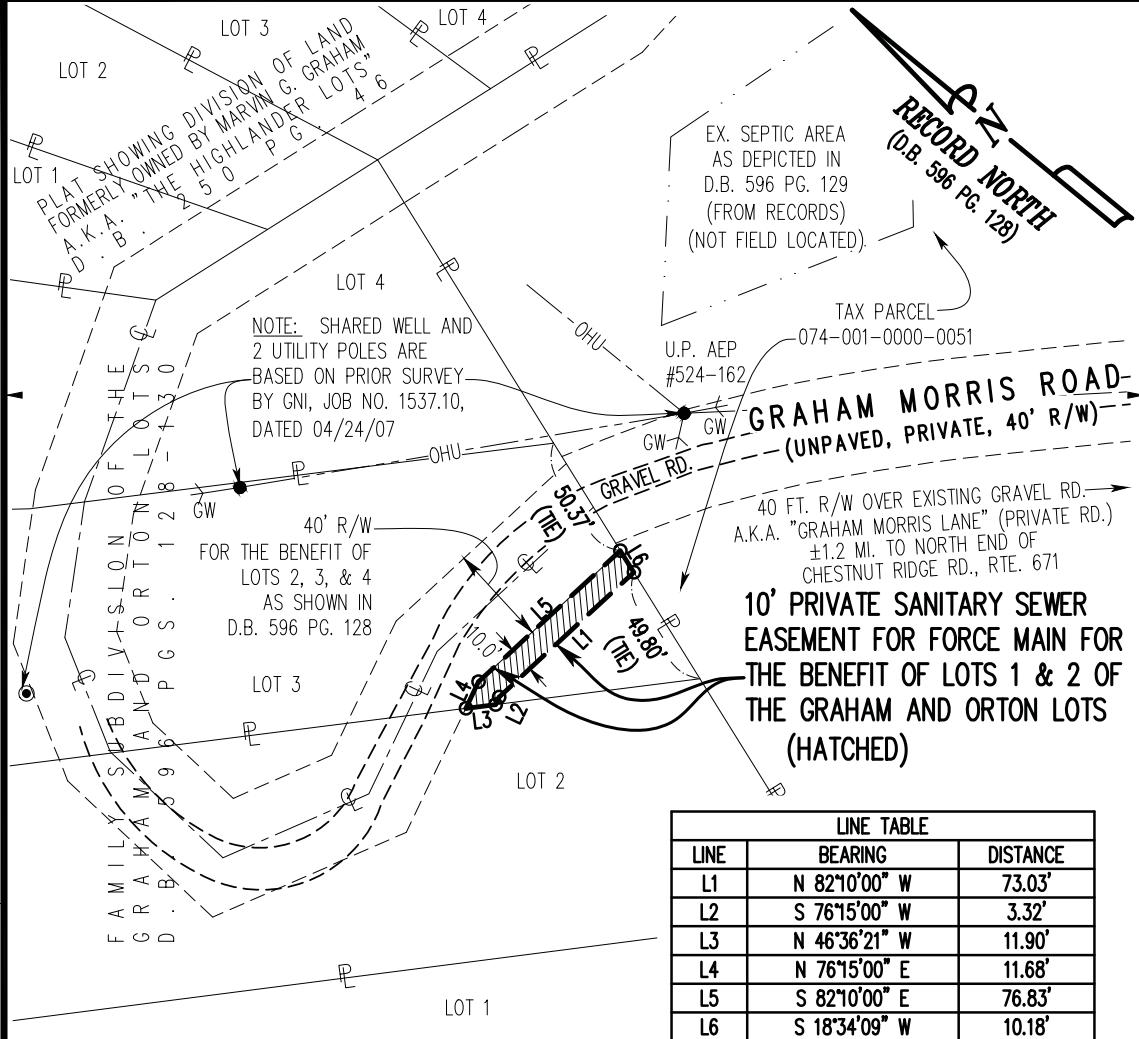

**PLAT SHOWING
10 FOOT PRIVATE
SANITARY SEWER EASEMENT
ACROSS A PORTION OF
LOT 3
FOR THE BENEFIT OF
LOTS 1 & 2
OF THE
GRAHAM AND ORTON LOTS**

DRAPER MAGISTERIAL DISTRICT
PULASKI COUNTY, VIRGINIA

X:\Drawings\Plats\2554 SURVEY Drawings\Plats\2554-ESMT 2:wg
PLAT 8.5 X 14, 10/22/2014 9:43:01 AM Mtn, Dwg To PDF-Pc3, 1:1

GAY AND NEEL, INC.

1260 Radford Street
Christiansburg, Virginia 24073

Phone: (540) 381-6011
Fax: (540) 381-2773

Email: info@gayandneel.com
Web: www.gayandneel.com

RECORD NORTH
(D.B. 596 PG. 128)

TAX PARCEL

074-001-0000-0051

LINE TABLE

LINE	BEARING	DISTANCE
L1	N 82°10'00" W	73.03'
L2	S 76°15'00" W	3.32'
L3	N 46°36'21" W	11.90'
L4	N 76°15'00" E	11.68'
L5	S 82°10'00" E	76.83'
L6	S 18°34'09" W	10.18'

0 60
1" = 60'
GRAPHIC SCALE

NOTES:

1. THIS PLAT WAS PREPARED FOR: RAINWATER MANAGEMENT SOLUTIONS
2. CURRENT OWNERS: JAMES G. GRAHAM & CECELIA K. GRAHAM
LEGAL REFERENCES: LR130000660; PLAT IN D.B. 596 PGS. 128-130
TAX PARCEL NO.: 074-016-0000-003
3. THIS PLAT WAS PREPARED WITHOUT THE BENEFIT OF A TITLE REPORT AND THEREFORE MAY NOT INDICATE ALL ENCUMBRANCES AND EASEMENTS THAT MAY AFFECT THE SUBJECT PROPERTY.
4. PROPERTY LINES ARE SHOWN IN THEIR APPROXIMATE LOCATION FOR INFORMATIONAL PURPOSES ONLY. NO BOUNDARY SURVEY HAS BEEN PERFORMED AS A PART OF THIS PROJECT.
5. THE PORTION OF THE SUBJECT PROPERTY DEPICTED HEREON DOES NOT LIE WITHIN A F.E.M.A. DESIGNATED 100-YEAR FLOOD HAZARD ZONE. THE PORTION OF THE SUBJECT PROPERTY DEPICTED HEREON LIES WITHIN "UNSHADeD ZONE X - OTHER AREAS", AS DEFINED BY F.E.M.A. & AS SHOWN ON F.I.R.M. MAP NO. 51155C0170G, EFFECTIVE DATE OF SEPTEMBER 26, 2008. THIS DETERMINATION HAS BEEN MADE BY GRAPHIC METHODS ONLY. NO ELEVATION STUDY HAS BEEN PERFORMED AS A PART OF THIS PROJECT.
6. NO KNOWN IDENTIFICATIONS OF GRAVES, OBJECTS, OR STRUCTURES MARKING A PLACE OF HUMAN BURIAL WERE OBSERVED ON THE SUBJECT PROPERTY DURING THE COURSE OF THIS SURVEY.
7. THIS PLAT DOES NOT PURPORT TO BE A COMPLETE AND FINAL BOUNDARY SURVEY AND SHALL NOT BE CONSTRUED AS SUCH.


PROJECT TEAM

PM	ROC	
TECH	MTM	
CREW	DWS, SCL	
DATE	GNI JN	SHEET
10/20/14	2554.00	1 OF 1



LINE TABLE		
LINE	BEARING	DISTANCE
L1	S 76°15'00" W	119.44'
L2	N 46°43'25" W	11.92'
L3	N 76°15'00" E	119.47'
L4	S 46°36'21" E	11.90'

RECORD NORTH
(D.B. 596 PG. 128)

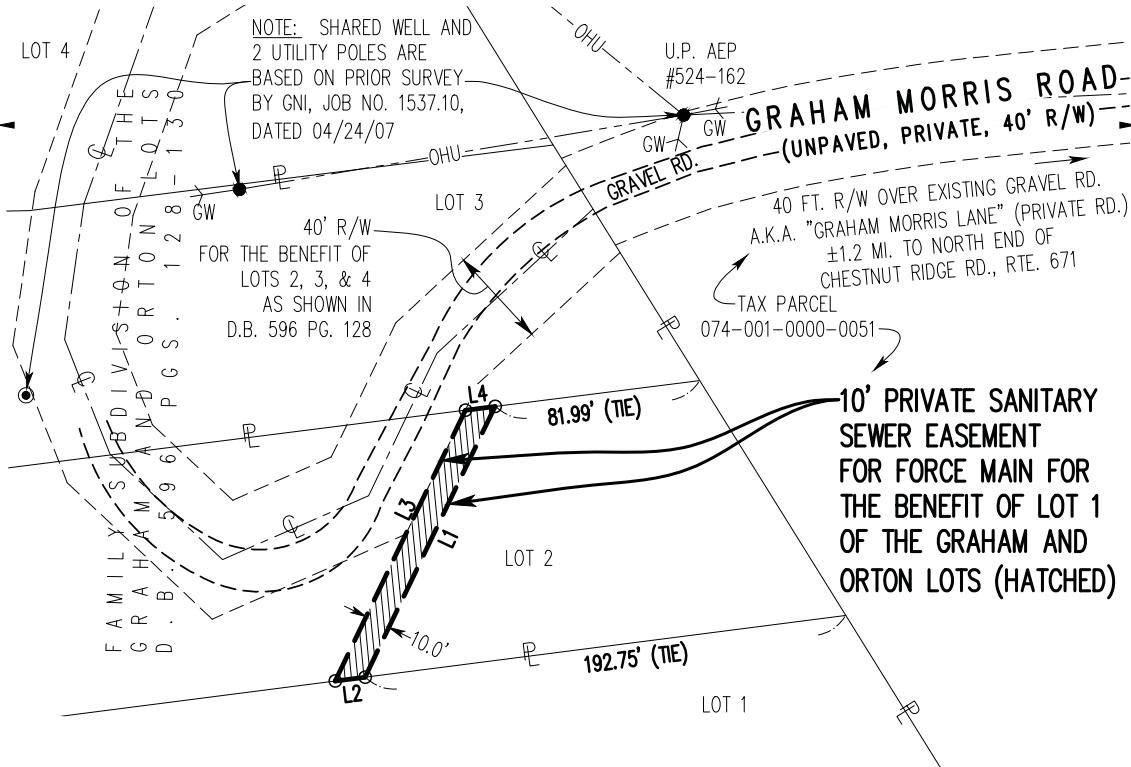

**PLAT SHOWING
10 FOOT PRIVATE
SANITARY SEWER EASEMENT**

ACROSS A PORTION OF

LOT 2

FOR THE BENEFIT OF

LOT 1

**OF THE
GRAHAM AND GROOMS LETTER**

DRAPER MAGISTERIAL DISTRICT

X:\Drawings\2554\SURVEY\Drawings\Plats\2554-ESMT 3dwg
PLAT 8.5 X 14, 10/22/2014 9:44:42 AM, Mtr., DWG To PDF BC3, 1:

1260 Radford Street
Christiansburg, Virginia 24073

Phone: (540) 381-6011
Fax: (540) 381-2773

Phone: (540) 381-6011 Email: info@gayandneel.com
Fax: (540) 381-2773 Web: www.gayandneel.com



PROJECT TEAM		
PM	ROC	
TECH	MTM	
CREW	DWS, SCL	
DATE	GNI JN	SHEET
10/20/14	2554.00	1 OF 1

074-001-0000-051D**GRAHAM WILLIAM P ET AL**

GRAHAM WILLIAM P ET AL
C/O ELIZABETH GRAHAM
PO BOX 923
OAK RIDGE NC 27310
GRAHAM SUBDIVISION
CLAYTOR LAKE
PLAT 202103266

Neighborhood Number
100

Neighborhood Name
Lake North

TAXING DISTRICT INFORMATION

Jurisdiction Name Pulaski County
Area 001
District 02
Parent Parcel Number 074-001-0000-0051
Dept. of Tax Code 2 SF Residential Suburban
Property Address

Site Description

Topography:
Rolling
Public Utilities:
Electric
Street or Road:
Unpaved
Neighborhood:
Static
Legal Acres:
2.9440

Tax ID R031176 0

Printed 3/18/2022

Card No. 1 of 1

Transfer of Ownership

Owner	Consideration	Transfer Date	Deed Book/Page	Deed Type
-------	---------------	---------------	----------------	-----------

--	--	--	--	--

Valuation Record

Assessment Year	02/25/2021		08/04/2021					
	PLAT AC CHNG	AC CHNG	PLAT AC CHNG	AC CHNG				
0	L I T	164600 0 164600		165600 0 165600				

Taxable Value: 165600

Land/Use Information

Land Type	Rating, Soil ID - or - Actual Frontage	Acreage - or - Effective Frontage	Square Feet - or - Effective Depth	Influence Factor
				Total Land Value: 165600

074-001-0000-051D**GRAHAM WILLIAM P ET AL**

Tax ID R031176 0

Printed 3/18/2022

Special Features		Summary of Improvements								
Description		ID	USE	Story Height	Const Type	Grade	Year Cons	Eff Year	Cond	Size or Area
Total Improvement Value 0										