



Blue Ridge Land & Auction Co., Inc

Online Auction Bidders Agreement

Buyer agrees to immediately enter into the Real Estate Auction Purchase Contract approved by Seller, if declared the high bidder (winning bidder) by the auctioneer during the following auction:

AUCTION FOR – Deborah L Wayland, Trustee of the Bernard R Huff Revocable Trust

AUCTION LOCATION – Online at www.BlueRidgeLandandAuction.HiBid.com

AUCTION DATE – Thursday, January 12th, 2023 @ 3 PM

*** Bids at 3 PM extend auction 2 minutes, and each bid during extension(s) restart 2-minute extension

See Paragraph 16 that addresses the **“SOFT CLOSE”**.

AUCTIONEER – Matt Gallimore (Broker/Auctioneer) of Blue Ridge Land & Auction Company located at 102 South Locust Street, Floyd VA 24091 (540-745-2005) has contracted with “Seller” to offer to sell at public auction certain real property.

OFFERING –

Legally described as:

2. Tax ID #54A-(3)-2; Consisting of +/- 1.828 acres; Inst# 210002524; Dodds Creek; Court House Magisterial District
3. Tax ID #54A-(3)-3; Consisting of +/- 1.558 acres; Inst# 210002524; Dodds Creek; Court House Magisterial District
4. Tax ID #54A-(3)-4; Consisting of +/- 1.038 acres; Inst# 210002524; Dodds Creek; Court House Magisterial District
5. Tax ID #54A-(3)-5; Consisting of +/- 1.08 acres; Inst# 950000846; Dodds Creek; Court House Magisterial District
6. Tax ID #54A-(3)-6; Consisting of +/- 1.08 acres; Inst# 950000846; Dodds Creek; Court House Magisterial District
7. Tax ID #54A-(3)-7; Consisting of +/- 1.08 acres; Inst# 950000846; Dodds Creek; Court House Magisterial District
8. Tax ID #54A-(A)-8; Consisting of +/- 1.108 acres; Inst# 950000846; Dodds Creek; Court House Magisterial District
9. Tax ID #54A-(A)-9; Consisting of +/- 1.202 acres; Inst# 950000846; Dodds Creek; Court House Magisterial District

More Commonly Known As: – TBD Long Level Rd., Floyd, VA 24091

- **Online Bidding Open NOW**
- **Online Bidding Closes on Thursday, January 12th, 2023, at 3:00 PM (EST)**

Bidder agrees that they have read and fully understand the Online Auction Bidders Agreement and the Terms and Conditions of this auction.

It is solely bidders' responsibility to contact the auction company at (540) 745-2005 with any questions regarding the auction, purchase agreement, or terms & conditions, prior to placing any bids in said auction.

Online Auction Terms & Conditions

- 1) **Seller Confirmation Auction:** The property is being offered in an Online Only Auction, with all bids being subject to the Seller's approval.
- 2) **Bidding Registration:** Online bidder hereby agrees that they must be properly registered for the online auction. If you need assistance with registration, contact **Heather Gallimore at (540) 745-2005 or by email at brlanda@swva.net**. Seller(s) may at their sole discretion request additional registration requirements from any bidder unknown to them or the auction company.
- 3) **Bidding Opens/Closes:** The Online Only Auction bidding shall be opened and begin closing on the dates and times stated above, subject to the soft close feature as outlined below in (#16).
- 4) **Property Preview Dates:** It is highly recommended that all bidders personally inspect the property prior to placing any bids in the auction. Property inspections are the sole responsibility of the bidders. The property may also be inspected by scheduling an appointment with the Auction Company at (540) 745-2005 or Auctioneer Matt Gallimore at (540) 239-2585.
- 5) **Cash Offer/No Financing Contingency:** By participating in this auction, bidders hereby agree that their bid shall **NOT** be subject to the bidder's ability to obtain financing. By placing a bid in this auction, bidders are making a "cash offer" to purchase the property. Financing is NOT a contingency in the purchase agreement. However, if a bidder decides to purchase property with a loan, they should make sure they are approved for a loan and that lender is capable of completing on or before closing date.
- 6) **Buyer's Premium: A Ten Percent (10%)** Buyer's Premium shall be added to the final bid price place online, which will determine the Total Contract Sales Price. Bidders hereby understand that the Buyer's Premium shall be added to the winning bid to create the Total Contract Sales Price for which they are obligated to pay for the property. **Example:** (winning online bid \$100,000 + 10% buyer's premium = total purchase price of \$110,000).

- 7) **Purchase Contract:** Winning bidder hereby agrees to enter into the Real Estate Auction Purchase Contract which has been approved by the Seller, immediately upon being declared the Successful Bidder by the Auctioneer. Upon the close of the auction the winning bidder will be forwarded via email an Auction Real Estate Sales Contract to purchase the property. A signed copy of the Auction Real Estate Sales Contract must be received by **United Country | Blue Ridge Land and Auction** no later than 24 hours from the time said Purchase Contract was sent to the winning bidder. The Auction Real Estate Sales Contract may be e-signed, hand delivered, faxed, or scanned and emailed. A sample purchase contract is available for review online prior to placing any bids in the auction.
- 8) **Earnest Money Deposit:** A **\$2,000** non-refundable deposit **PER OFFERING** will be wire transferred or hand delivered in the form of certified funds to United Country | Blue Ridge Land and Auction no later than 48 hours following the close of auction. See closing agents contact information below. The balance of the purchase price will be due in full at closing.
- 9) **Closing:** Closing shall be on or before **Monday, February 27th, 2023**. Buyers will be afforded the opportunity to close via email, mail, and wire transfer of certified funds.
- 10) **Easements:** The sale of the property is subject to any and all easements of record.
- 11) **Survey:** No survey is required to transfer title to the property and the Seller shall not provide any additional survey. If the Buyer desires a survey, it shall be at the Buyer's sole expense and shall not be a contingency or requirement in the purchase contract.
- 12) **Possession:** Possession of the property will be given upon payment in full of the purchase price and transfer of title, at closing.
- 13) **Deed:** Seller shall execute a general warranty deed conveying the property to the buyer(s).
- 14) **Taxes:** Seller shall pay any previous year's taxes (if due), and the current year's real estate taxes shall be prorated to the date of closing.
- 15) **Online Auction Technology (Disclaimer):** Under no circumstances shall Bidder have any kind of claim against United Country – Blue Ridge Land and Auction, Broker of record, or anyone else, if the Internet service fails to work correctly before or during the auction. Online bidding is subject to technology faults and issues which are outside the control of the auction company. Bidder(s) are encouraged to use the "Maximum Bid" feature on the bidding platform and lock in their maximum bid amount if they are concerned about technology failure during the auction. The SELLER and/or Auction Company reserves the right to **(pause)** the online auction bidding in the event of any internal or external technology failure, to preserve the integrity of the auction event and maintain a fair and impartial bidding environment.

- 16) **Soft Close:** If a bid is received within the last 3 minutes of the auction, the auction close time will automatically extend 2 minutes to allow other bidders an opportunity to competitively bid prior to the auction closing. This feature eliminates "snipers" and encourages fair and impartial bidding from all participants.
- 17) **Disclaimer:** All information provided is believed to be accurate; however, no liability for its accuracy, errors or omissions is assumed. All lines drawn on maps, photographs, etc. are approximate. Buyers should verify the information to their satisfaction. Information is subject to change without notice. There are no warranties either expressed or implied pertaining to this property. Real estate is being sold "As-Is, Where-Is" with NO warranties expressed or implied. Please make all inspections and have financing arranged prior to the end of bidding. The Auctioneer reserves the right to bid on behalf of the Seller up to, but not beyond the Seller's reserve price (if applicable). The property is available for and subject to sale prior to auction. By participating in this auction, Buyers hereby acknowledge that any bid(s) placed by them is a binding agreement to purchase the property, subject to the bid being approved by Seller (if applicable).
- 18) **Buyer's Broker Fee:** A Buyer's Broker Fee of (2%) is offered to VA State Licensed Real Estate Brokers under the following conditions: Buyer's agent must contact the Auction company, submit a Broker Participation Form signed by the buyer, and register buyer 48 hours prior to auction date. If these steps have not been completed, no broker participation fee will be paid.
- 19) **Pre-Auction Sales:** As an agent for the Seller, the Auctioneer must present any and all bona fide written offers to the Seller, which may be created outside of the online bidding platform. Therefore, all properties are subject to pre-auction sales. Pre-auction offers must meet all of the auction terms and conditions and must be submitted to the Auctioneer on the Auction Real Estate Sales Contract, along with the required earnest deposit. Properly submitted offers will be presented to the Seller in a timely manner. Seller may accept or reject such offer at their sole and absolute discretion. When a pre-auction offer is submitted, all properly registered online bidders will be notified that "an offer" has been submitted and on which specific property, however the amount of the offer shall remain confidential. All pre-auction offers must allow a minimum of 24 hours for seller's acceptance. A Broker Fee of (2%) is offered to a cooperating VA State Licensed Real Estate Broker on any pre-auction offers that are properly completed and submitted on the appropriate forms provided by the auction company.

Matt Gallimore – United Country Blue Ridge Land and Auction
Owner, Real Estate Broker, Auctioneer, MBA
102 South Locust Street; PO Box 234
Floyd, VA 24091
540-239-2585
Gallimore.matt@gmail.com


Individual State License #'s

Virginia Auctioneer License #	2907004059
Virginia Real Estate Broker License #	0225062681
North Carolina Auctioneer License #	10250
North Carolina Real Estate Broker License #	311692
Tennessee Auctioneer License #	7095
Tennessee Real Estate Broker License #	350819
South Carolina Auctioneer License #	4757

Firm State License #'s

Virginia Auction Firm License #	2906000294
Virginia Real Estate Firm License #	0226000240
North Carolina Auction Firm License #	10299
North Carolina Real Estate Firm License #	C35716
Tennessee Real Estate Firm License #	263941
South Carolina Auction Firm License #	4208

Long Level Road Auction
Floyd County, Virginia, 10 AC +/-

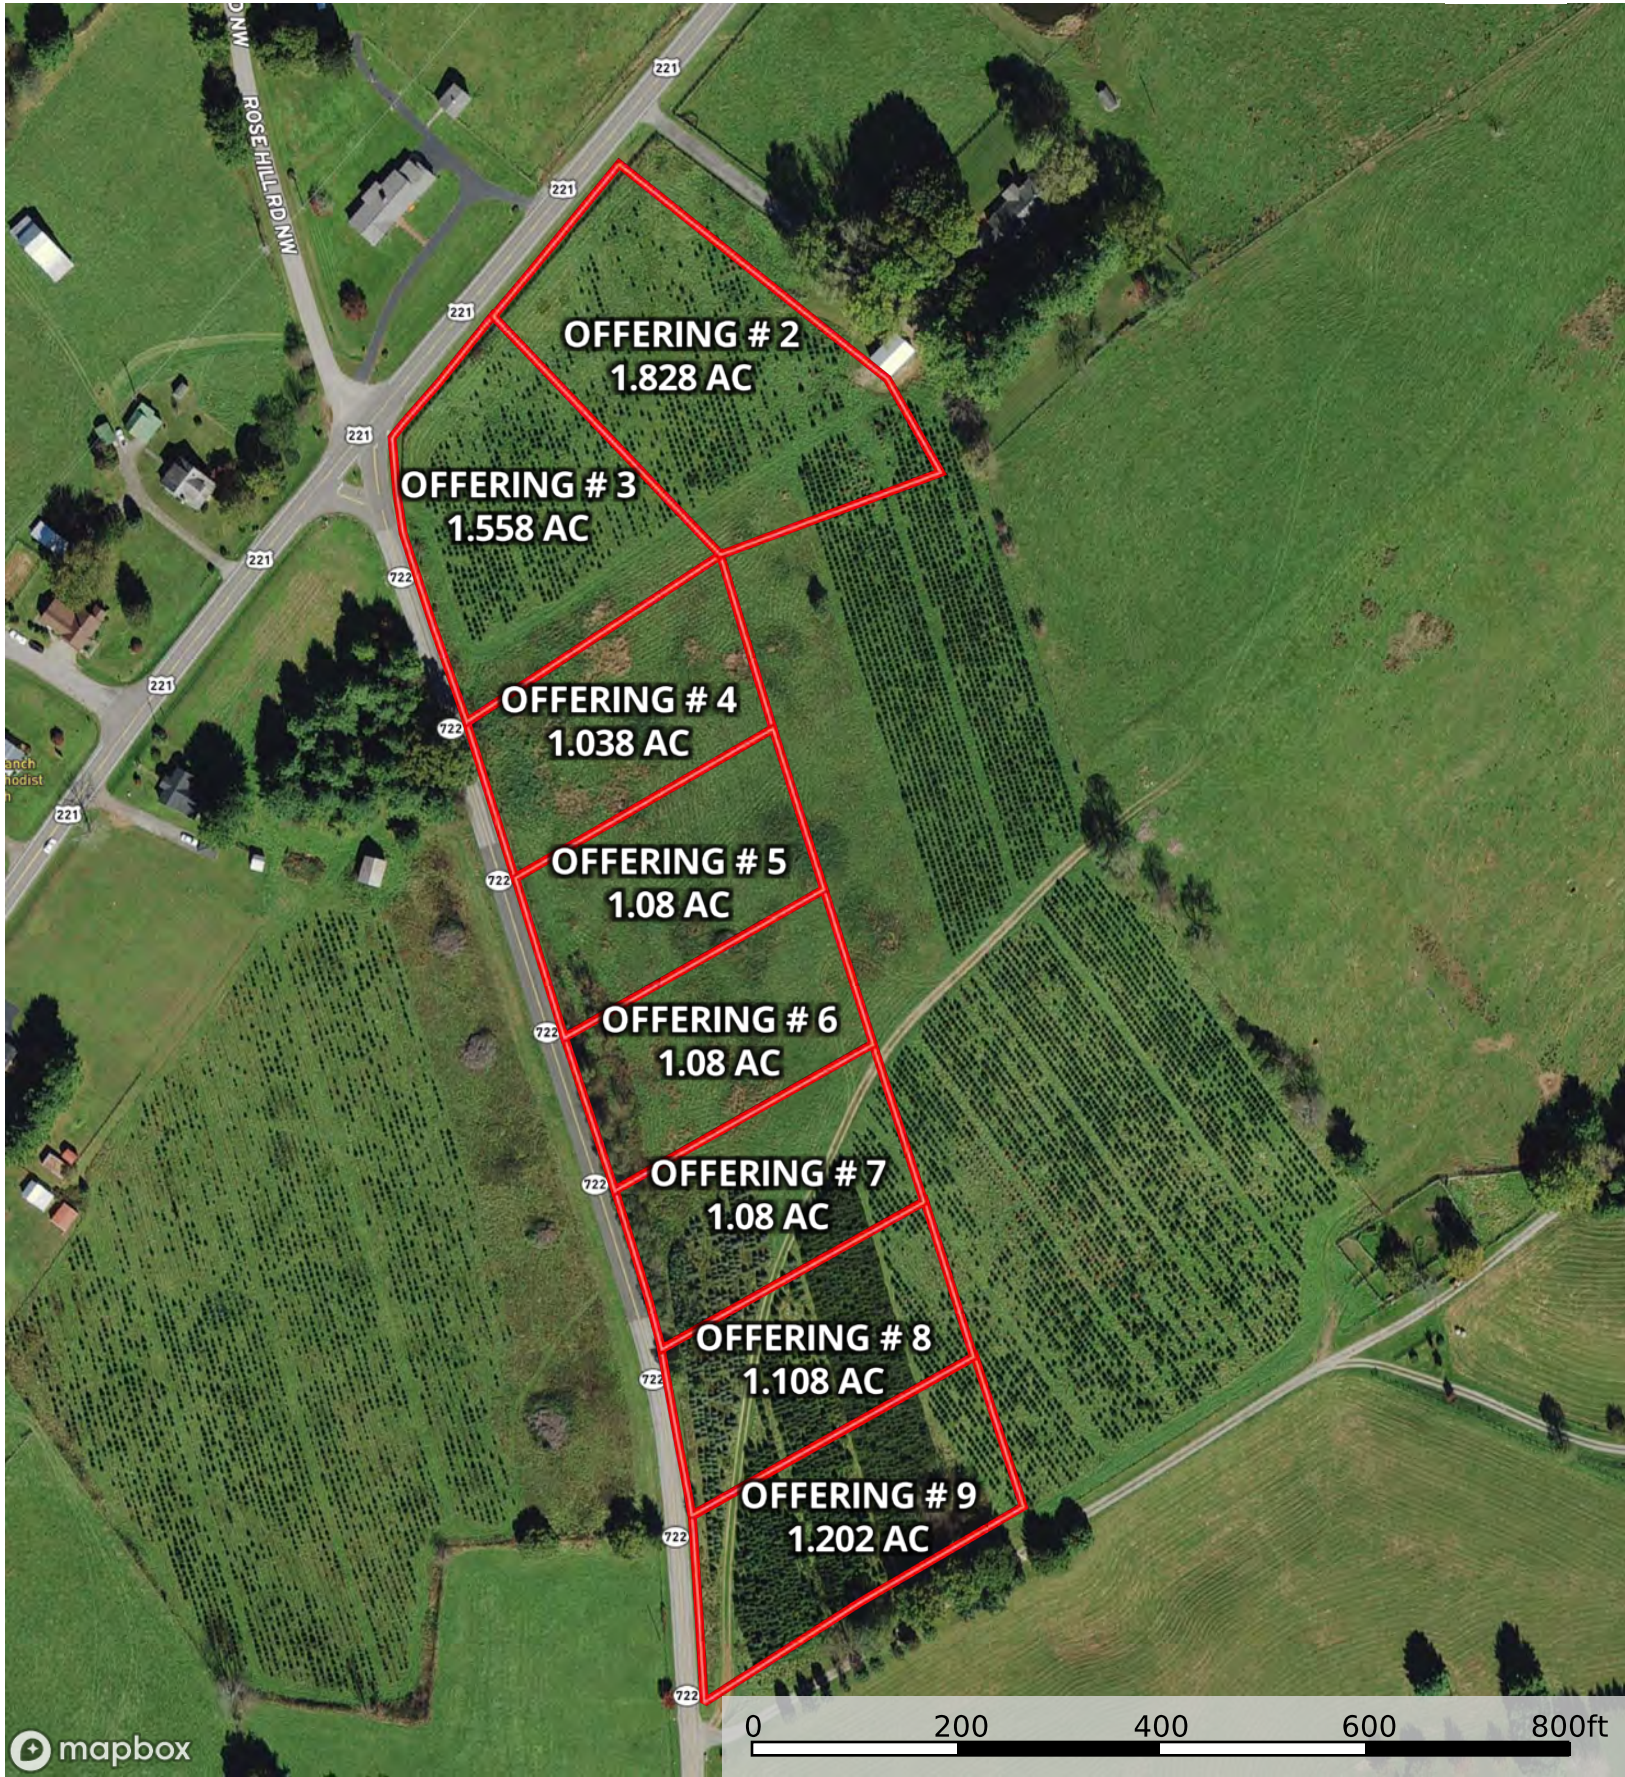


Boundary

Aerial



Contour

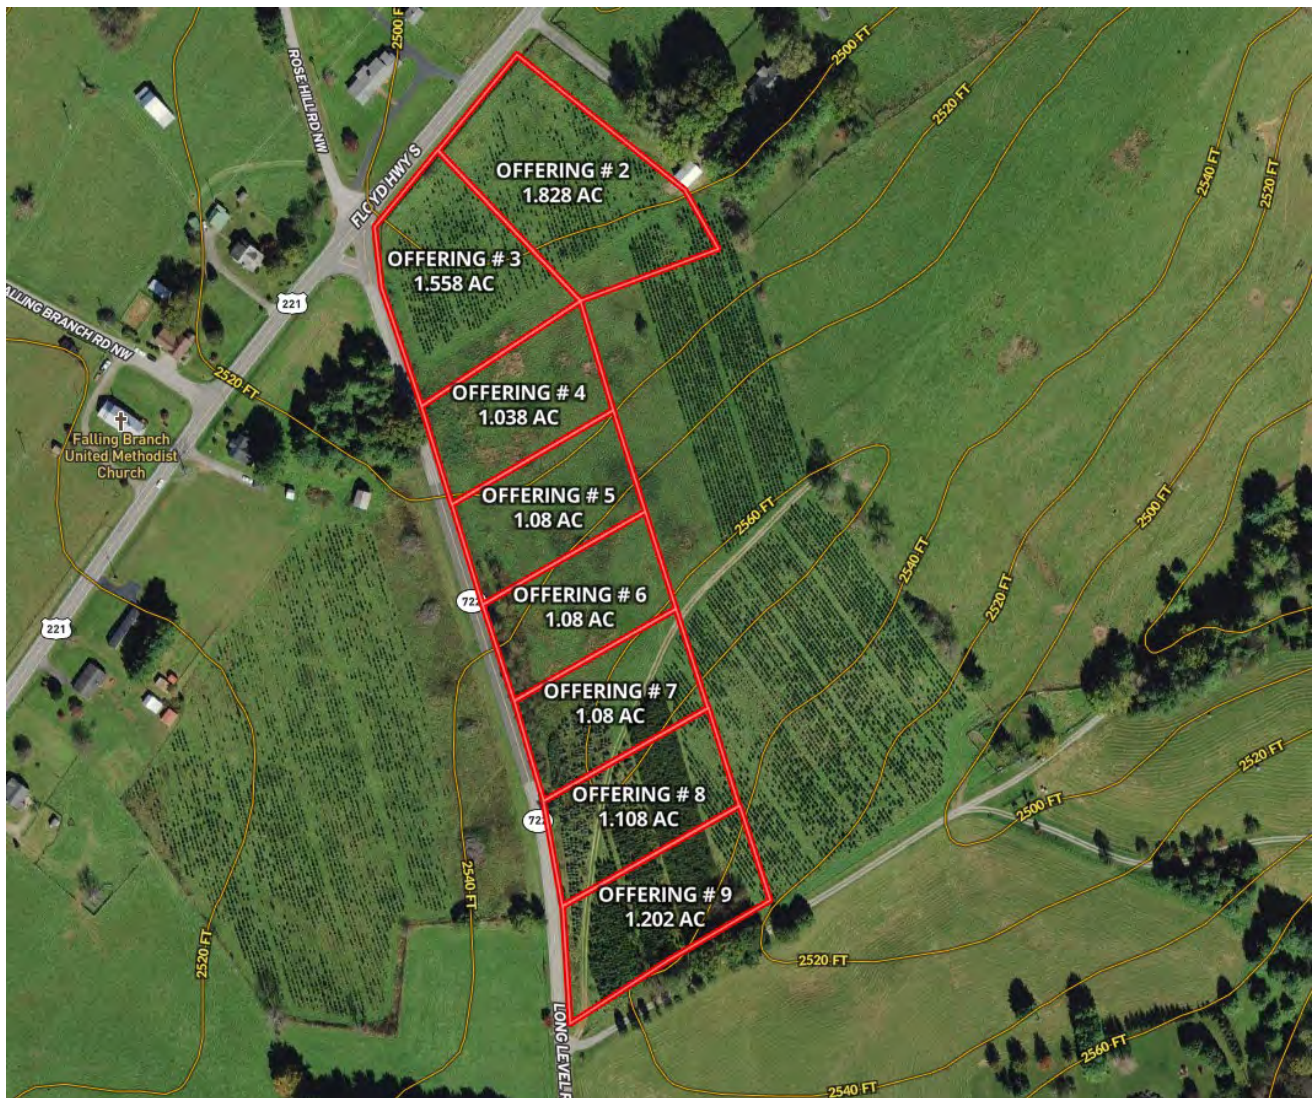

OWNER'S STATEMENT:
THIS IS TO CERTIFY THAT THE SUBDIVIDED PROPERTY SHOWN ON THIS PLAT OF SURVEY IS IN STRICT ACCORDANCE WITH THE WISHES AND DESIRES OF THE UNDERSIGNED OWNERS THEREOF.

James B. High Jr. Leta H. High
JAMES B. HIGH JR. LETA H. HIGH

STATE OF VIRGINIA, Floyd COUNTY/CITY TO-WIT:
THE FOREGOING INSTRUMENT WAS ACKNOWLEDGED BEFORE ME THIS 14th DAY OF October, 1993
BY JAMES B. HIGH JR. AND LETA H. HIGH
MY COMMISSION EXPIRES January 31, 1997

Henry L. Thompson
NOTARY PUBLIC

SOURCE OF TITLE:
THIS IS TO CERTIFY THAT THE PROPERTY EMBRACED WITHIN THE LIMITS OF THE HEREON SHOWN PLAT IS A PORTION OF THE LAND ACQUIRED BY JAMES B. HIGH JR. AND LETA H. HIGH RECORDED IN DEED BOOK 127 PAGE 769 IN THE CLERK'S OFFICE OF THE CIRCUIT COURT OF FLOYD COUNTY, VIRGINIA IN WHICH THE ABOVE REFERRED TO DEED IS THE LAST INSTRUMENT IN THE CHAIN OF TITLE TO SAID LAND.


Jennings L. Bolt
JENNINGS L. BOLT LS

SURVEYOR'S CERTIFICATE:
I HEREBY CERTIFY TO THE BEST OF KNOWLEDGE AND BELIEF ALL OF THE REQUIREMENTS OF THE BOARD OF SUPERVISORS AND ORDINANCES OF THE COUNTY OF FLOYD, VIRGINIA REGARDING THE PLATTING OF SUBDIVISIONS WITHIN THE COUNTY HAVE BEEN COMPLIED WITH.
GIVEN UNDER MY HAND THIS 14th DAY OF October, 1993.

Jennings L. Bolt
LICENSED SURVEYOR

VIRGINIA: In the Clerk's Office of the Circuit Court of Floyd County, November 5, 1993, at 1:11 P. M.
This Map received in office, and, admitted to record.

Thomas J. Vaughn
Deputy Clerk

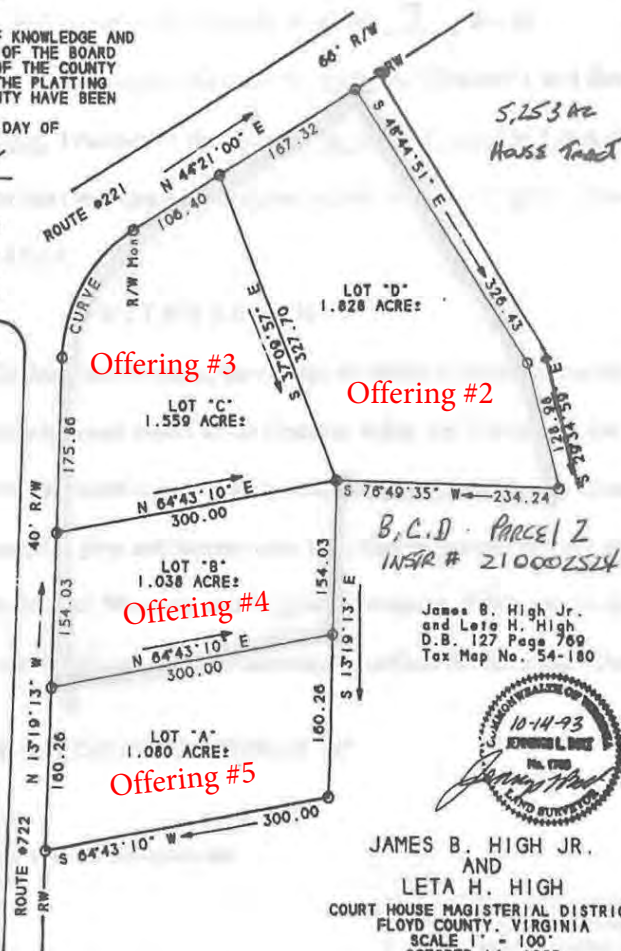

Offering #3

Offering #2

Offering #4

Offering #5

B.C.D. PARCEL Z
INSTR # 210002524

James B. High Jr.
and Leta H. High
D.B. 127 Page 769
Tax Map No. 54-180



JAMES B. HIGH JR.
AND
LETA H. HIGH
COURT HOUSE MAGISTERIAL DISTRICT
FLOYD COUNTY, VIRGINIA
SCALE 1" = 100'
OCTOBER 14, 1993
JENNINGS L. BOLT LS
FLOYD, VIRGINIA 24091
A PART OF TAX MAP NO. 54-180

CERTIFICATE OF APPROVAL:
THIS SUBDIVISION IS APPROVED BY THE UNDERSIGNED IN ACCORDANCE WITH EXISTING SUBDIVISION REGULATIONS AND MAY BE COMMITTED TO RECORD

(DATE) 10/20/93 (SIGNED) Robert L. Burt
CHAIRMAN/OR AGENT, COUNTY BOARD OF SUPERVISORS

LOT	CURVE	RADIUS	LENGTH	TANGENT	CHORD	BEARING	DELTA
C	C-	152.83	153.83	84.14	147.42	S 15°30'53" W	57°40'11"

OWNER'S STATEMENT:
THIS IS TO CERTIFY THAT THE SUBDIVIDED PROPERTY SHOWN ON THIS PLAT OF SURVEY IS IN STRICT ACCORDANCE WITH THE WISHES AND DESIRES OF THE UNDERSIGNED OWNERS THEREOF.

JAMES B. HIGH JR. LETA H. HIGH

STATE OF VIRGINIA. Floyd TO-WIT:
COUNTY/CITY. Floyd
THE FOREGOING INSTRUMENT WAS ACKNOWLEDGED BEFORE ME THIS 13th DAY OF October 1993
BY JAMES B. HIGH JR. AND LETA H. HIGH.
MY COMMISSION EXPIRES January 31, 1997.
Jennings L. Bolt
NOTARY PUBLIC

SOURCE OF TITLE:
THIS IS TO CERTIFY THAT THE PROPERTY EMBRACED WITHIN THE LIMITS OF THE HEREON SHOWN PLAT IS A PORTION OF THE LAND ACQUIRED BY JAMES B. HIGH JR. AND LETA H. HIGH RECORDED IN DEED BOOK 127 PAGE 789 IN THE CLERK'S OFFICE OF THE CIRCUIT COURT OF FLOYD COUNTY, VIRGINIA IN WHICH THE ABOVE REFERRED TO DEED IS THE LAST INSTRUMENT IN THE CHAIN OF TITLE TO SAID LAND.

SURVEYOR'S CERTIFICATE:
I HEREBY CERTIFY TO THE BEST OF KNOWLEDGE AND BELIEF ALL OF THE REQUIREMENTS OF THE BOARD OF SUPERVISORS AND ORDINANCES OF THE COUNTY OF FLOYD, VIRGINIA REGARDING THE PLATTING OF SUBDIVISIONS WITHIN THE COUNTY HAVE BEEN COMPLIED WITH.
GIVEN UNDER MY HAND THIS 8th DAY OF October 1993.

Jennings L. Bolt
LICENSED SURVEYOR



James B. High Jr.
and Leta H. High
D.B. 127 Page 789
Tax Map No. 54-180

James B. High Jr.
and Leta H. High
D.B. 127 Page 789
Tax Map No. 54-180

NOTE:

3/4" ROD SET ON ALL LOT CORNERS.

THIS PROPERTY HAS NOT HAD A SEPTIC SYSTEM LAYOUT. NOR HAVE THERE BEEN SOIL STUDIES. NOR PERCOLATION TESTS MADE TO LOCATE ANY SEPTIC SYSTEM UPON THIS PROPERTY.

THIS LOT IS TO HAVE A FRONT BUILDING SETBACK OF 35 FEET.

THIS PROPERTY IS NOT IN ANY HUD FLOOD HAZARD ZONE.

CERTIFICATE OF APPROVAL:
THIS SUBDIVISION IS APPROVED BY THE UNDERSIGNED IN ACCORDANCE WITH EXISTING SUBDIVISION REGULATIONS AND MAY BE COMMITTED TO RECORD.

(DATE) 10/13/93 (SIGNED) Robert L. Smith
CHAIRMAN OR AGENT, COUNTY BOARD OF SUPERVISORS

VIRGINIA: In the Clerk's Office of the Circuit Court of Floyd County, November 5 1993, at 1:08 P.M.
This Map received in office, and, admitted to record.

Tested James B. High Jr. JAMES B. HIGH JR.
Deputy Clerk AND

LETA H. HIGH
COURT HOUSE MAGISTERIAL DISTRICT
FLOYD COUNTY, VIRGINIA
SCALE 1" = 100'
OCTOBER 8, 1993
JENNINGS L. BOLT LS
FLOYD, VIRGINIA 24091

A PART OF TAX MAP NO. 54-180

LOT	CURVE	RADIUS	LENGTH	TANGENT	CHORD	BEARING	DELTA
1	C-1	920.43	33.47	16.74	33.47	N 0°15'46" W	2°05'00"
2	C-2	920.43	105.84	83.13	165.02	N 62°27'58" W	10°19'17"
3	C-3	920.43	27.19	13.61	27.18	N 12°26'23" W	1°41'32"



Neighborhood

TBD Long Level Rd.,

Floyd, VA 24091





Location

TBD Long Level Rd.,

Floyd, VA 24091



Offering #2

PROPERTY

Parcel Information

Parcel Record Number (PRN) **12052** Town/District **COURT HOUSE**

Account Name **BERNARD R HUFF REVOC TRUST**

Account Name 2

Care Of

Address1 **5700 KINGSLAND RD**

Address2

City, State Zip **NORTH CHESTERFIELD, VA 23237**

Business Name

Location Address(es) **RT 221** **VA**

Map Number

Map Insert Double Circle Block Parcel Number
054A 3 2

Total Acres **1.83**

Deed **DBS-21-0002524**

Will **NONE**

Plat **NONE**

Route 221

Legal Desc 1 DODDS CREEK PC1-621 HIGH SUBDIVISION LOT "D"

Legal Desc 2

Zoning

State Class SFR SUBURBAN

Topology

Utilities NONE

Assessed Values

Type	Current Value (2023)	Previous Value (2022)
Land	\$22,600	\$22,600
Main Structures	\$0	\$0
Other Structures	\$0	\$0
TOTALS	\$22,600	\$22,600

Sales History

Grantor	Sale Price	Instrument	Number of Tracts	Sale Date
HUFF BERNARD OR PATRICIA	\$0	DEED BARGAIN SALE-21-0002524	6	11/08/2021
	\$0	UNKNOWN--	1	12/01/1993

Land Segments

Seg	Description	Size	AdjRate	Value
1	SITE VAL ND	1.00	\$18,000	\$18,000
2	RESIDUAL	.83	\$5,500	\$4,600

PROPERTY

Parcel Information

Parcel Record Number (PRN) **12053** Town/District **COURT HOUSE**

Account Name **BERNARD R HUFF REVOC TRUST**

Account Name 2

Care Of

Address1 **5700 KINGSLAND RD**

Address2

City, State Zip **NORTH CHESTERFIELD, VA 23237**

Business Name

Location Address(es) **RT 221**

VA

Map Number

Map Insert Double Circle Block Parcel Number

054A **3** **3**

Total Acres **1.56**

Deed **DBS-21-0002524**

Will **NONE**

Plat **NONE**

Route 221

Legal Desc 1 DODDS CREEK PC1-621 HIGH SUBDIVISION LOT "C"

Legal Desc 2

Zoning

State Class SFR SUBURBAN

Topology

Utilities NONE

Assessed Values

Type	Current Value (2023)	Previous Value (2022)
Land	\$21,100	\$21,100
Main Structures	\$0	\$0
Other Structures	\$0	\$0
TOTALS	\$21,100	\$21,100

Sales History

Grantor	Sale Price	Instrument	Number of Tracts	Sale Date
HUFF BERNARD OR PATRICIA	\$0	DEED BARGAIN SALE-21-0002524	6	11/08/2021
	\$0	UNKNOWN--	1	12/01/1993

Land Segments

Seg	Description	Size	AdjRate	Value
1	SITE VAL ND	1.00	\$18,000	\$18,000
2	RESIDUAL	.56	\$5,500	\$3,100

PROPERTY

Parcel Information

Parcel Record Number (PRN) 12054 Town/District COURT HOUSE

Account Name BERNARD R HUFF REVOC TRUST

Account Name 2

Care Of

Address1 5700 KINGSLAND RD

Address2

City, State Zip NORTH CHESTERFIELD, VA 23237

Business Name

Location Address(es) RT 722 VA

Map Number

Map Insert Double Circle Block Parcel Number

054A 3 4

Total Acres 1.04

Deed DBS-21-0002524

Will NONE

Plat NONE

Route 722

Legal Desc 1 DODDS CREEK PC1-621 HIGH SUBDIVISION "LOT B"

Legal Desc 2

Zoning

State Class SFR SUBURBAN

Topology

Utilities NONE

Assessed Values

Type	Current Value (2023)	Previous Value (2022)
Land	\$18,000	\$18,000
Main Structures	\$0	\$0
Other Structures	\$0	\$0
TOTALS	\$18,000	\$18,000

Sales History

Grantor	Sale Price	Instrument	Number of Tracts	Sale Date
HUFF BERNARD OR PATRICIA	\$0	DEED BARGAIN SALE-21-0002524	6	11/08/2021
	\$0	UNKNOWN--	1	12/01/1993

Land Segments

Seg	Description	Size	AdjRate	Value
1	SITE VAL ND	1.00	\$18,000	\$18,000

Main Structures

PROPERTY

Parcel Information

Parcel Record Number (PRN) 12055 Town/District COURT HOUSE

Account Name HUFF BERNARD INC

Account Name 2

Care Of

Address1 PO BOX 37385

Address2

City, State Zip RICHMOND, VA 23234

Business Name

Location Address(es) RT 722 VA

Map Number

Map Insert Double Circle Block Parcel Number

054A 3 5

Total Acres 1.08

Deed UNK--

Will NONE

Plat NONE

Route 722

Legal Desc 1 DODDS CREEK PC1-621 HIGH SUBDIVISION LOT "A"

Legal Desc 2

Zoning

State Class SFR SUBURBAN

Topology

Utilities NONE

Assessed Values

Type	Current Value (2023)	Previous Value (2022)
Land	\$18,000	\$18,000
Main Structures	\$0	\$0
Other Structures	\$0	\$0
TOTALS	\$18,000	\$18,000

Sales History

Grantor	Sale Price	Instrument	Number of Tracts	Sale Date
	\$0	UNKNOWN--	1	05/30/1995

Land Segments

Seg	Description	Size	AdjRate	Value
1	SITE VAL ND	1.00	\$18,000	\$18,000

Main Structures

Offering #6

PROPERTY

Parcel Information

Parcel Record Number (PRN)	12056	Town/District	COURT HOUSE
Account Name	HUFF BERNARD INC		
Account Name 2			
Care Of			
Address1	PO BOX 37385		
Address2			
City, State Zip	RICHMOND, VA 23234		
Business Name			
Location Address(es)	RT 722		VA

Map Number

Map Insert	Double Circle	Block	Parcel Number
054A	3		6

Total Acres	1.08
Deed	UNK--
Will	NONE
Plat	NONE
Route	722
Legal Desc 1	DODDS CREEK PC1-614E HIGH SUBDIVISION "LOT 4"
Legal Desc 2	
Zoning	
State Class	SFR SUBURBAN
Topology	
Utilities	NONE

Assessed Values

Type	Current Value (2023)	Previous Value (2022)
Land	\$18,000	\$18,000
Main Structures	\$0	\$0
Other Structures	\$0	\$0
TOTALS	\$18,000	\$18,000

Sales History

Grantor	Sale Price	Instrument	Number of Tracts	Sale Date
	\$0	UNKNOWN--	1	05/30/1995

Land Segments

Seg	Description	Size	AdjRate	Value
1	SITE VAL ND	1.00	\$18,000	\$18,000

Main Structures

PROPERTY

Parcel Information

Parcel Record Number (PRN) 12057 Town/District COURT HOUSE

Account Name HUFF BERNARD INC

Account Name 2

Care Of

Address1 PO BOX 37385

Address2

City, State Zip RICHMOND, VA 23234

Business Name

Location Address(es) RT 722 VA

Map Number

Map Insert Double Circle Block Parcel Number

054A 3 7

Total Acres 1.08

Deed UNK--

Will NONE

Plat NONE

Route 722

Legal Desc 1 DODDS CREEK PC1-614E HIGH SUBDIVISION "LOT 3"

Legal Desc 2

Zoning

State Class SFR SUBURBAN

Topology

Utilities NONE

Assessed Values

Type	Current Value (2023)	Previous Value (2022)
Land	\$18,000	\$18,000
Main Structures	\$0	\$0
Other Structures	\$0	\$0
TOTALS	\$18,000	\$18,000

Sales History

Grantor	Sale Price	Instrument	Number of Tracts	Sale Date
	\$0	UNKNOWN--	1	05/30/1995

Land Segments

Seg	Description	Size	AdjRate	Value
1	SITE VAL ND	1.00	\$18,000	\$18,000

Main Structures

PROPERTY

Parcel Information

Parcel Record Number (PRN)12058

Town/DistrictCOURT HOUSE

Account NameHUFF BERNARD INC

Account Name 2

Care Of

Address1PO BOX 37385

Address2

City, State ZipRICHMOND, VA 23234

Business Name

Location Address(es)

RT 722

VA

Map Number

Map Insert054A

Double Circle3

Block

Parcel Number8

Total Acres1.11

DeedUNK--

WillNONE

PlatNONE

Route722

Legal Desc 1DODDS CREEK PC1-614E HIGH SUBDIVISION LOT 2

Legal Desc 2

Zoning

State ClassSFR SUBURBAN

Topology

UtilitiesNONE

Assessed Values

Type	Current Value (2023)	Previous Value (2022)
Land	\$18,000	\$18,000
Main Structures	\$0	\$0
Other Structures	\$0	\$0
TOTALS	\$18,000	\$18,000

Sales History

Grantor	Sale Price	Instrument	Number of Tracts	Sale Date
	\$0	UNKNOWN--	1	05/30/1995

Land Segments

Seg	Description	Size	AdjRate	Value
1	SITE VAL ND	1.00	\$18,000	\$18,000

Main Structures

Offering #9

PROPERTY

Parcel Information

Parcel Record Number (PRN) 12059 Town/District COURT HOUSE

Account Name HUFF BERNARD INC

Account Name 2

Care Of

Address1 PO BOX 37385

Address2

City, State Zip RICHMOND, VA 23235

Business Name

Location Address(es) RT 722 VA

Map Number

Map Insert Double Circle Block Parcel Number

054A 3 9

Total Acres 1.2

Deed UNK--

Will NONE

Plat NONE

Route 722

Legal Desc 1 DODDS CREEK PC1-614E HIGH SUBDIVISION LOT 1

Legal Desc 2

Zoning

State Class SFR SUBURBAN

Topology

Utilities NONE

Assessed Values

Type	Current Value (2023)	Previous Value (2022)
Land	\$18,000	\$18,000
Main Structures	\$0	\$0
Other Structures	\$0	\$0
TOTALS	\$18,000	\$18,000


Sales History

Grantor	Sale Price	Instrument	Number of Tracts	Sale Date
	\$0	UNKNOWN--	1	05/30/1995

Land Segments

Seg	Description	Size	AdjRate	Value
1	SITE VAL ND	1.00	\$18,000	\$18,000

Main Structures

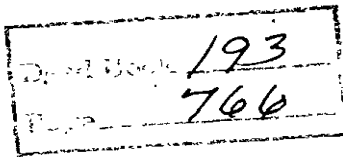

930001934

These restrictions expire on November 8th,
2023. Please note the new restrictions will be
recorded at/prior to closing.

RESTRICTIVE COVENANTS

FOR

1934

JAMES B. HIGH, JR. AND LETA H. HIGH SUBDIVISION

KNOW ALL MEN BY THESE PRESENTS, that in order to provide for the proper and orderly development of the James B. High, Jr. and Leta H. High Subdivision, JAMES B. HIGH, JR. and LETA H. HIGH, husband and wife, fee simple owners of said subdivision, do hereby voluntarily create and impose the following restrictive covenants upon all lots or tracts located in the James B. High, Jr. and Leta H. High Subdivision; the covenants to be in addition to all requirements, restrictions and easements set forth on and shown on that certain plat of survey of the James B. High, Jr. and Leta H. High Subdivision, all of which are incorporated herein by reference, said plat of survey of record in the Clerk's Office of the Circuit Court of Floyd County, Virginia, in PC1-617; 621; 622; and 614E:

1. All of the lots or tracts are subject to easements as shown on the map of the James B. High, Jr. and Leta H. High Subdivision and are subject to such utility easements as are necessary to serve the subdivision.

2. All lots or tracts are subject to setback lines of a minimum of thirty-five feet from the edge of the road right of way, and each lot shall as applicable, have minimum side lines so that no structure may be erected within ten feet of a lot boundary. Side lines and setback lines are not synonymous.

3. All lots or tracts, including the house lot, as shown on said plat shall be used for single-family residential, agricultural, or horticultural purposes only, but no lots or tracts, including the house lot, shall be used as a feed lot.

4. No trailers or mobile homes (either single or double-wide), tents, or shacks shall be used on any lot or tract at any time as a temporary or permanent residence.

DALE PROFITT

ATTORNEY, P.C.

P. O. Box 446

FURIA, VA 24091

(703) 745-3935

Delivered 11-18-93 Dale Profit

5. No one-story residence containing less than 1,200 square feet of heated space or any two-story residence containing less than 1,800 square feet of heated space, each exclusive of porches and garages, shall be constructed or placed upon said lots or tracts.

6. No car or truck shall be kept on any lot or tract unless it carries a current valid state inspection certificate.

The foregoing restrictive covenants shall remain in full force and effect for a period of thirty (30) years from their date of recordation, and invalidation of any one of these restrictions by judgment or court order shall not affect the remaining restrictions which shall remain in full force and effect for the period of time herein stated.

WITNESS the following signatures and seals this 8th day of November, 1993.

James B. High, Jr. (SEAL)
James B. High, Jr.

Leta H. High (SEAL)
Leta H. High

STATE OF VIRGINIA,

COUNTY OF FLOYD, to-wit:

The foregoing instrument was acknowledged before me this 8th day of November, 1993, by James B. High, Jr. and Leta H. High, husband and wife.

My Commission Expires:

July 31, 1996
Allice H. Robertson
Notary Public

VIRGINIA: In the Clerk's Office of the Circuit Court of Floyd County
November 8, 1993, at 11:19 A M
This instrument received in office, and, with certificate thereto attached
admitted to record. The tax imposed by Section 58.1-802 of the code in
the amount of \$ 6.00 has been paid.

Teste: WENDELL G. PETERS, Clerk

Frank L. Howell D.C.

DALE PROFFIT

ATHENS, GA.

P. O. Box 436

FLOYD, VA 24091

(703) 745-3935

Property has current restrictive covenants that expire on November 8, 2023. New restrictive covenants will become effective on November 9, 2023. The restrictive covenants are listed below:

NEW RESTRICTIONS EFFECTIVE November 9, 2023 -

1. Tracts 2-9 are subject to easements as shown on the map of the James B. High, Jr. and Leta H. High Subdivision and are subject to such utility easements as are necessary to serve the subdivision.
2. Tracts 2-9 are subject to setback lines of a minimum of thirty-five feet from the edge of the road right of way, and each lot shall as applicable, have minimum side lines so that no structure may be erected within ten feet of a lot boundary. Side lines and setback lines are not synonymous.
3. Tracts 2-9 as shown on said plat shall not be used as a feed lot.
4. Single-wide mobile homes, tents or shacks will not be permitted on tracts 2-9 at any time as a temporary or permanent residence. Double-wide mobile homes with permanent masonry foundations will be allowed.
5. No car or truck shall be kept on tracts 2-9 unless it carries a current valid state inspection certificate.

CONTRACT OF PURCHASE

THIS CONTRACT OF PURCHASE (hereinafter "Contract") is made as of January 12th, 2023, between Deborah L Wayland, Trustee of the Bernard R Huff Revocable Trust owner of record of the Property sold herein (hereinafter referred to as the "Seller"), and _____

_____ (hereinafter referred to as the "Purchaser", whether one or more). The Purchaser was the successful bidder at a public auction of the Property held on this date and this Contract restates the terms of sale announced prior to the auction sale.

1. Real Property. Purchaser agrees to buy, and Seller agrees to sell the land and all improvements thereon and appurtenances thereto which fronts upon a public street or has a recorded access easement to a public street (hereinafter referred to as the "Property"), located in the County of Floyd, Virginia, and described as:

2. Tax ID #54A-(3)-2; Consisting of +/- 1.828 acres; Inst# 210002524; Dodds Creek; Court House Magisterial District

3. Tax ID #54A-(3)-3; Consisting of +/- 1.558 acres; Inst# 210002524; Dodds Creek; Court House Magisterial District

4. Tax ID #54A-(3)-4; Consisting of +/- 1.038 acres; Inst# 210002524; Dodds Creek; Court House Magisterial District

5. Tax ID #54A-(3)-5; Consisting of +/- 1.08 acres; Inst# 950000846; Dodds Creek; Court House Magisterial District

6. Tax ID #54A-(3)-6; Consisting of +/- 1.08 acres; Inst# 950000846; Dodds Creek; Court House Magisterial District

7. Tax ID #54A-(3)-7; Consisting of +/- 1.08 acres; Inst# 950000846; Dodds Creek; Court House Magisterial District

8. Tax ID #54A-(A)-8; Consisting of +/- 1.108 acres; Inst# 950000846; Dodds Creek; Court House Magisterial District

9. Tax ID #54A-(A)-9; Consisting of +/- 1.202 acres; Inst# 950000846; Dodds Creek; Court House Magisterial District

More Commonly Known As: TBD Long Level Rd., Floyd, VA 24091

Seller's Initials _____

Purchaser's Initials _____

2. **Purchase Price:** The purchase price of the Property is equal to the auction bid price plus 10% Buyer's Premium, which is as follows: _____

_____ (hereinafter referred to as the "Purchase Price"), which shall be paid to the Settlement Agent (designated below) at settlement ("Settlement") by certified or cashier's check, or wired funds, subject to the prorations described herein.

3. **Deposit.** Purchaser has made a deposit with the Auction Company, of \$2,000 per offering (hereinafter referred to as the "Deposit"). The Deposit shall be held by the Auction Company, pursuant to the terms of this Contract, until Settlement and then applied to the Purchase Price.
4. **Settlement Agent and Possession.** Settlement shall be made at _____ on or before February 27th, 2023 ("Settlement Date"). Time is of the essence. Possession shall be given at Settlement.
5. **Required Disclosures.**

(a) **Property Owners' Association Disclosure.** Seller represents that the Property is not located within a development that is subject to the Virginia Property Owners' Association Act ("Act") (Virginia Code § 55-508 through § 55-516). If the Property is within such a development, the Act requires Seller to obtain an association disclosure packet from the property owners' association and provide it to Purchaser.

The information contained in the association disclosure packet shall be current as of a specified date which shall be within 30 days of the date of acceptance of the Contract by the Seller. Purchaser may cancel this Contract: (i) within 3 days after the date of the Contract, if on or before the date that Purchaser signs the Contract, Purchaser receives the association disclosure packet or is notified that the association disclosure packet will not be available; (ii) within 3 days after hand-delivered receipt of the association disclosure packet or notice that the association disclosure packet will not be available; or (iii) within 6 days after the post-marked date, if the association disclosure packet or notice that the association disclosure packet will not be available is sent to Purchaser via the United States mail. Purchaser may also cancel the Contract, without penalty, at any time prior to Settlement if Purchaser has not been notified that the association disclosure packet will not be available and the association disclosure packet is not delivered to Purchaser. Purchaser's notice of cancellation shall be either hand-delivered or sent via United States mail, return receipt requested, to Seller. Purchaser's cancellation pursuant to this subsection shall be without penalty. This Contract shall become void upon cancellation and the Deposit shall be refunded in full to Purchaser upon Purchaser's notice of cancellation.

If more than 6 months have elapsed between the date of ratification of this Contract and the Settlement Date, Purchaser may submit a copy of the Contract to the property owners' association along with a request for assurance that the information required by Virginia Code § 55-512 previously furnished to Purchaser in the association disclosure packet remains materially unchanged; or, if there have been material changes, a statement

Seller's Initials _____

Purchaser's Initials _____

specifying such changes. Purchaser shall be provided with such assurances or such statement within 10 days of the receipt of such request by the property owner's association. Purchaser may be required to pay a fee for the preparation and issuance of the requested assurances. Said fee shall reflect the actual costs incurred by the property owners' association in providing such assurances but shall not exceed \$100.00 or such higher amount as may now or hereafter be permitted pursuant to applicable statutes.

Any rights of Purchaser to cancel the Contract provided by the Act are waived conclusively if not exercised prior to Settlement.

(b) **Virginia Residential Property Disclosure Act.** The Virginia Residential Property Disclosure Act (§55-517 et seq. of the Code of Virginia) requires the owner of certain residential real property, whenever the property is to be sold or leased with an option to buy, to furnish to the purchaser a RESIDENTIAL PROPERTY DISCLOSURE STATEMENT stating the owner makes certain representations as to the real property. Said form is not attached because property is vacant land and exempt.

(c) **Virginia Condominium Act.** Pursuant to Virginia Code § 55-79.97, Seller represents that the Property is not a condominium unit. If the Property is a condominium unit, this Contract is subject to the Virginia Condominium Act that requires Seller to furnish Purchaser with certain financial and other disclosures prior to entering into a binding contract. If the required disclosures are unavailable on the date of ratification, Seller shall promptly request them from the unit condominium owners' association and provide them to Purchaser who shall acknowledge receipt in writing upon delivery. If Purchaser fails to receive the disclosures within 15 days after the date of ratification of this Contract or the disclosures are found unacceptable to Purchaser, Purchaser may void this Contract by delivering notice to the Broker within 3 days after the disclosures are received or due (if not received) and Purchaser's Deposit shall be returned promptly.

If more than 60 days have lapsed between the date of ratification of this Contract and the Settlement Date, Purchaser may submit a copy of the Contract to the unit owners' condominium association with a request for assurance from the unit owners' condominium association that there have been no material changes from the previously furnished information from the unit owners' condominium association.

Purchaser may declare this Contract void within 3 days after either receipt of the required disclosures or of notice that there are material changes, or the failure of the condominium unit owners' association to provide assurances (within 10 days after receipt of Purchaser's request) that there have been no material changes.

Seller's Initials _____

Purchaser's Initials _____

(d) **Mechanics' and Materialmen's Liens.**

NOTICE

Virginia law (Virginia Code § 43-1 *et seq.*) permits persons who have performed labor or furnished materials for the construction, removal, repair or improvement of any building or structure to file a lien against the Property. This lien may be filed at any time after the work is commenced or the material is furnished, but not later than the earlier of (i) 90 days from the last day of the month in which the lienor last performed work or furnished materials or (ii) 90 days from the time the construction, removal, repair or improvement is terminated.

AN EFFECTIVE LIEN FOR WORK PERFORMED PRIOR TO THE SETTLEMENT DATE MAY BE FILED AFTER SETTLEMENT. LEGAL COUNSEL SHOULD BE CONSULTED.

(e) **Title Insurance Notification.** Purchaser may wish at Purchaser's expense to purchase owner's title insurance. Depending on the particular circumstances of the transaction, such insurance could include affirmative coverage against possible mechanics' and materialmen's liens for labor and materials performed prior to Settlement and which, though not recorded at the time of recordation of Purchaser's deed, could be subsequently recorded and would adversely affect Purchaser's title to the Property. The coverage afforded by such title insurance would be governed by the terms and conditions thereof, and the premium for obtaining such title insurance coverage will be determined by its coverage.

(f) **Choice of Settlement Agent.** Virginia's Consumer Real Estate Settlement Protection Act provides that the purchaser or borrower has the right to select the settlement agent to handle the closing of this transaction. The settlement agent's role in closing this transaction involves the coordination of numerous administrative and clerical functions relating to the collection of documents and the collection and disbursement of funds required to carry out the terms of the contract between the parties. If part of the purchase price is financed, the lender for the purchaser will instruct the settlement agent as to the signing and recording of loan documents and the disbursement of loan proceeds. No settlement agent can provide legal advice to any party to the transaction except a settlement agent who is engaged in the private practice of law in Virginia and who has been retained or engaged by a party to the transaction for the purpose of providing legal services to that party.

Variation by agreement: The provisions of the Consumer Real Estate Settlement Protection Act may not be varied by agreement, and rights conferred by this chapter may not be waived. The Seller may not require the use of a particular settlement agent as a condition of the sale of the property.

Escrow, closing and settlement service guidelines: The Virginia State Bar issues guidelines to help settlement agents avoid and prevent the unauthorized practice of law in

Seller's Initials _____

Purchaser's Initials _____

connection with furnishing escrow, settlement or closing services. As a party to a real estate transaction, the purchaser or borrower is entitled to receive a copy of these guidelines from your settlement agent, upon request, in accordance with the provisions of the Consumer Real Estate Settlement Protection Act.

6. Standard Provisions.

(a) **Deposit.** If Purchaser fails to complete settlement on or before the Settlement Date, time being of the essence, the Deposit shall be forfeited to the Seller. Such forfeiture shall not limit any liability of the defaulting Purchaser or any rights or remedies of the Seller with respect to any such default, and the defaulting Purchaser shall be liable for all costs of re-sale of the Property (including attorney's fees of Seller), plus any amount by which the ultimate sale price for the Property is less than the defaulting purchaser's bid. After any such default and forfeiture, the Property may, at the discretion of the Seller, be conveyed to the next highest bidder of the Property whose bid was acceptable to the Seller. In the event the Seller does not execute a deed of conveyance for any reason, the Purchaser's sole remedy shall be the refund of the deposit. Immediately upon delivery of the deed for the Property by the Seller, all duties, liabilities, and obligations of the Seller, if any, to the purchaser with respect to the Property shall be extinguished.

(b) **Expenses and Prorations.** Seller agrees to pay the costs of preparing the deed, certificates for non-foreign status and state residency and the applicable IRS Form 1099, and the recordation tax applicable to grantors. Except as otherwise agreed herein, all other expenses incurred by Purchaser in connection with the Contract and the transaction set forth therein, including, without limitation, title examination costs, insurance premiums, survey costs, recording costs, loan document preparation costs and fees of Purchaser's attorney, shall be borne by Purchaser. All taxes, assessments, interest, rent and mortgage insurance, if any, shall be prorated as of Settlement. In addition to the Purchase Price, Purchaser shall pay Seller (i) for all propane remaining on the Property (if any) at the prevailing market price as of Settlement and (ii) any escrow Deposits made by Seller which are credited to Purchaser by the holders thereof.

(c) **Title.** At Settlement, Seller shall convey to Purchaser good and marketable fee simple title to the Property by Deed of Special Warranty, free of all liens, tenancies, defects and encumbrances, except as otherwise indicated herein, and subject only to such restrictions and easements as shall then be of record which do not affect the use of the Property for residential purposes or render the title unmarketable. If a defect is found which can be remedied by legal action within a reasonable time, Seller shall, at Seller's expense, promptly take such action as is necessary to cure the defect. If Seller, acting in good faith, is unable to have such defect corrected within 60 days after notice of such defect is given to Seller, then this Contract may be terminated by either Seller or Purchaser. Purchaser may extend the date for Settlement to the extent necessary for Seller to comply with this Paragraph but not longer than 60 days.

Seller's Initials _____

Purchaser's Initials _____

(d) **Land Use Assessment.** In the event the Property is taxed under land use assessment and this sale results in disqualification from land use eligibility, Seller shall pay, when assessed, whether at or after Settlement, any rollback taxes assessed. If the Property continues to be eligible for land use assessment, Purchaser agrees to make application, at Purchaser's expense, for continuation under land use, and to pay any rollback taxes resulting from failure to file or to qualify.

(e) **Risk of Loss.** All risk of loss or damage to the Property by fire, windstorm, casualty or other cause, or taking by eminent domain, is assumed by Seller until Settlement. In the event of substantial loss or damage to the Property before Settlement, Purchaser shall have the option of either (i) terminating this Contract, or (ii) affirming this Contract, with appropriate arrangements being made by Seller to repair the damage, in a manner acceptable to Purchaser, or Seller shall assign to Purchaser all of Seller's rights under any applicable policy or policies of insurance and any condemnation awards and shall pay over to Purchaser any sums received as a result of such loss or damage.

(f) **Property Sold "As Is".** Purchaser agrees to accept the Property at Settlement in its present physical condition. No representations or warranties are made as to zoning, structural integrity, physical condition, environmental condition, construction, workmanship, materials, habitability, fitness for a particular purpose, or merchantability of all or any part of the Property.

(g) **Counterparts.** This Contract may be executed in one or more counterparts, with each such counterpart to be deemed an original. All such counterparts shall constitute a single agreement binding on all the parties hereto as if all had signed a single document. It is not necessary that all parties sign all or any one of the counterparts, but each party must sign at least one counterpart for this Contract to be effective.

(h) **Assignability.** This Contract may not be assigned by either Seller or Purchaser without the written consent of the other.

(i) **Miscellaneous.** The parties to this Contract agree that it shall be binding upon them, and their respective personal representatives, successors and assigns, and that its provisions shall not survive Settlement and shall be merged into the deed delivered at Settlement except for the provisions relating to rollback taxes. This Contract contains the final agreement between the parties hereto, and they shall not be bound by any terms, conditions, oral statements, warranties or representations not herein contained. This Contract shall be construed under the laws of the Commonwealth of Virginia.

(j) **Other.** Each purchaser agrees to enter into an agreement that will provide for access to utilities for each lot.

Seller's Initials _____

Purchaser's Initials _____

IN WITNESS WHEREOF, the Purchaser and the Seller have duly executed this Contract as of the day and year first above written.

Deborah L Wayland, Trustee of the Bernard R Huff Revocable Trust (Seller) 01/12/2023

Purchaser Name

Address

Phone # Email

(Purchaser signature) 01/12/2023

Purchaser Name

Address

Phone # Email

(Purchaser signature) 01/12/2023

Seller's Initials _____

Purchaser's Initials _____