




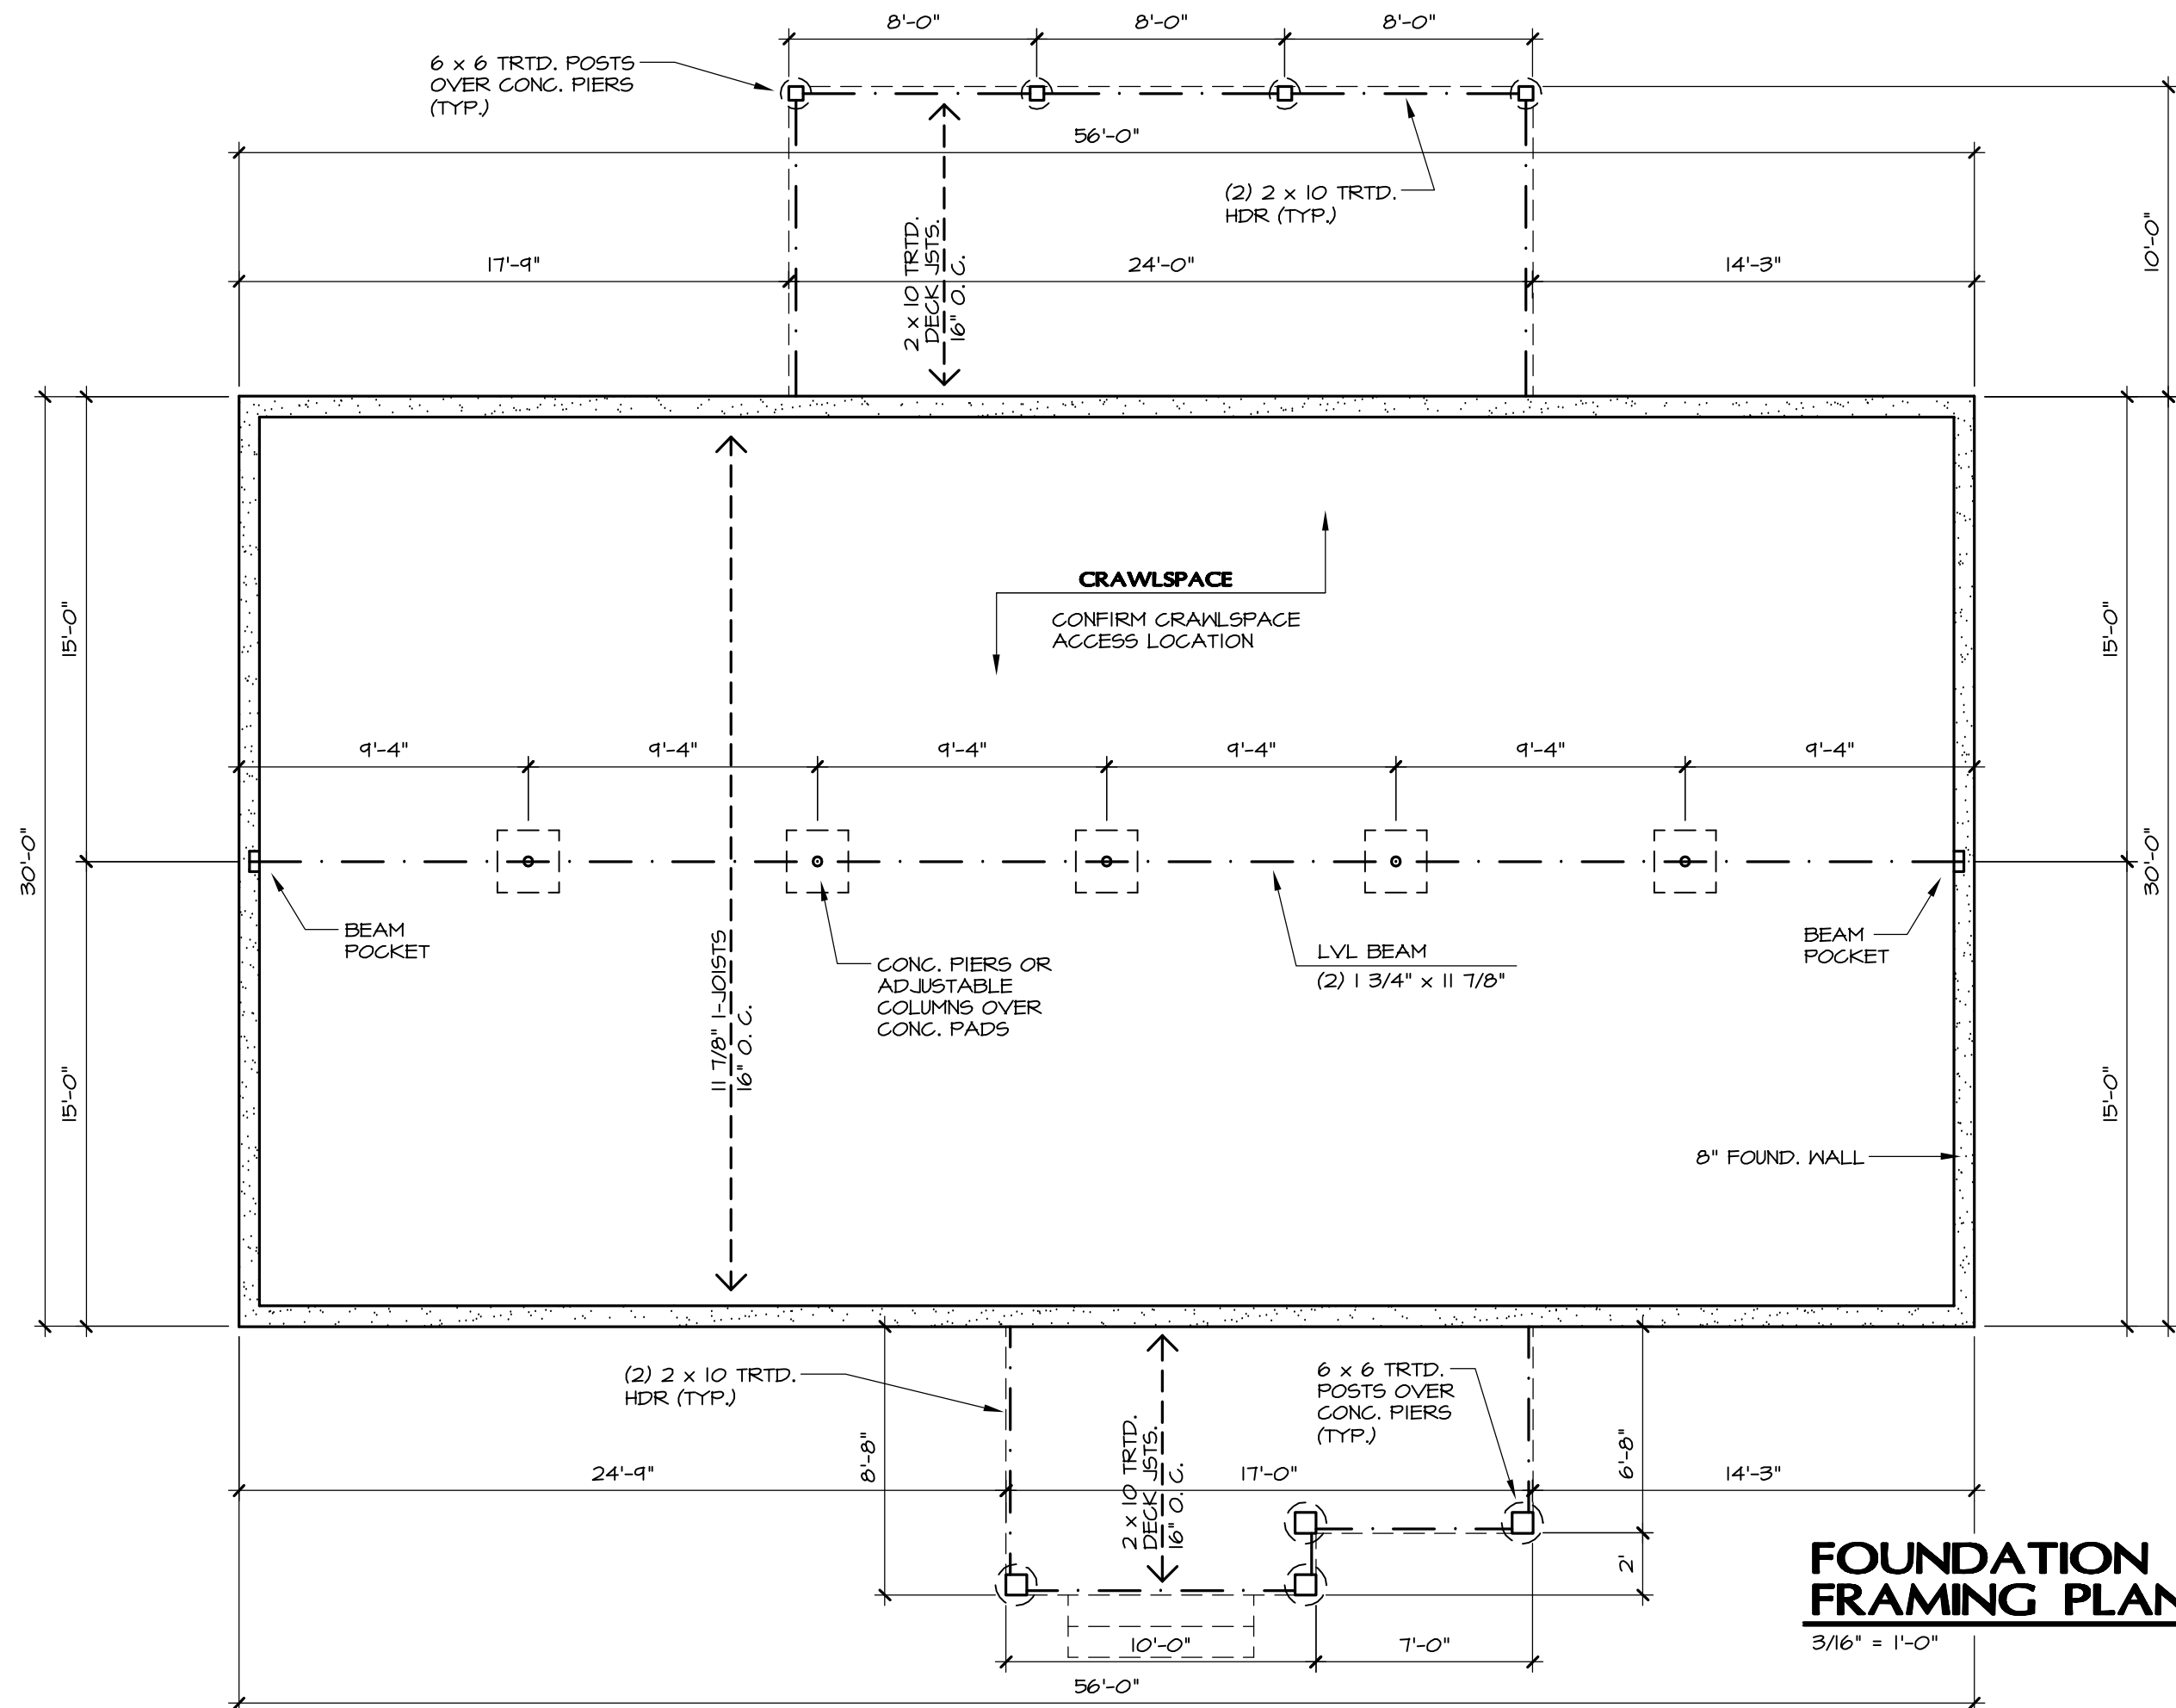

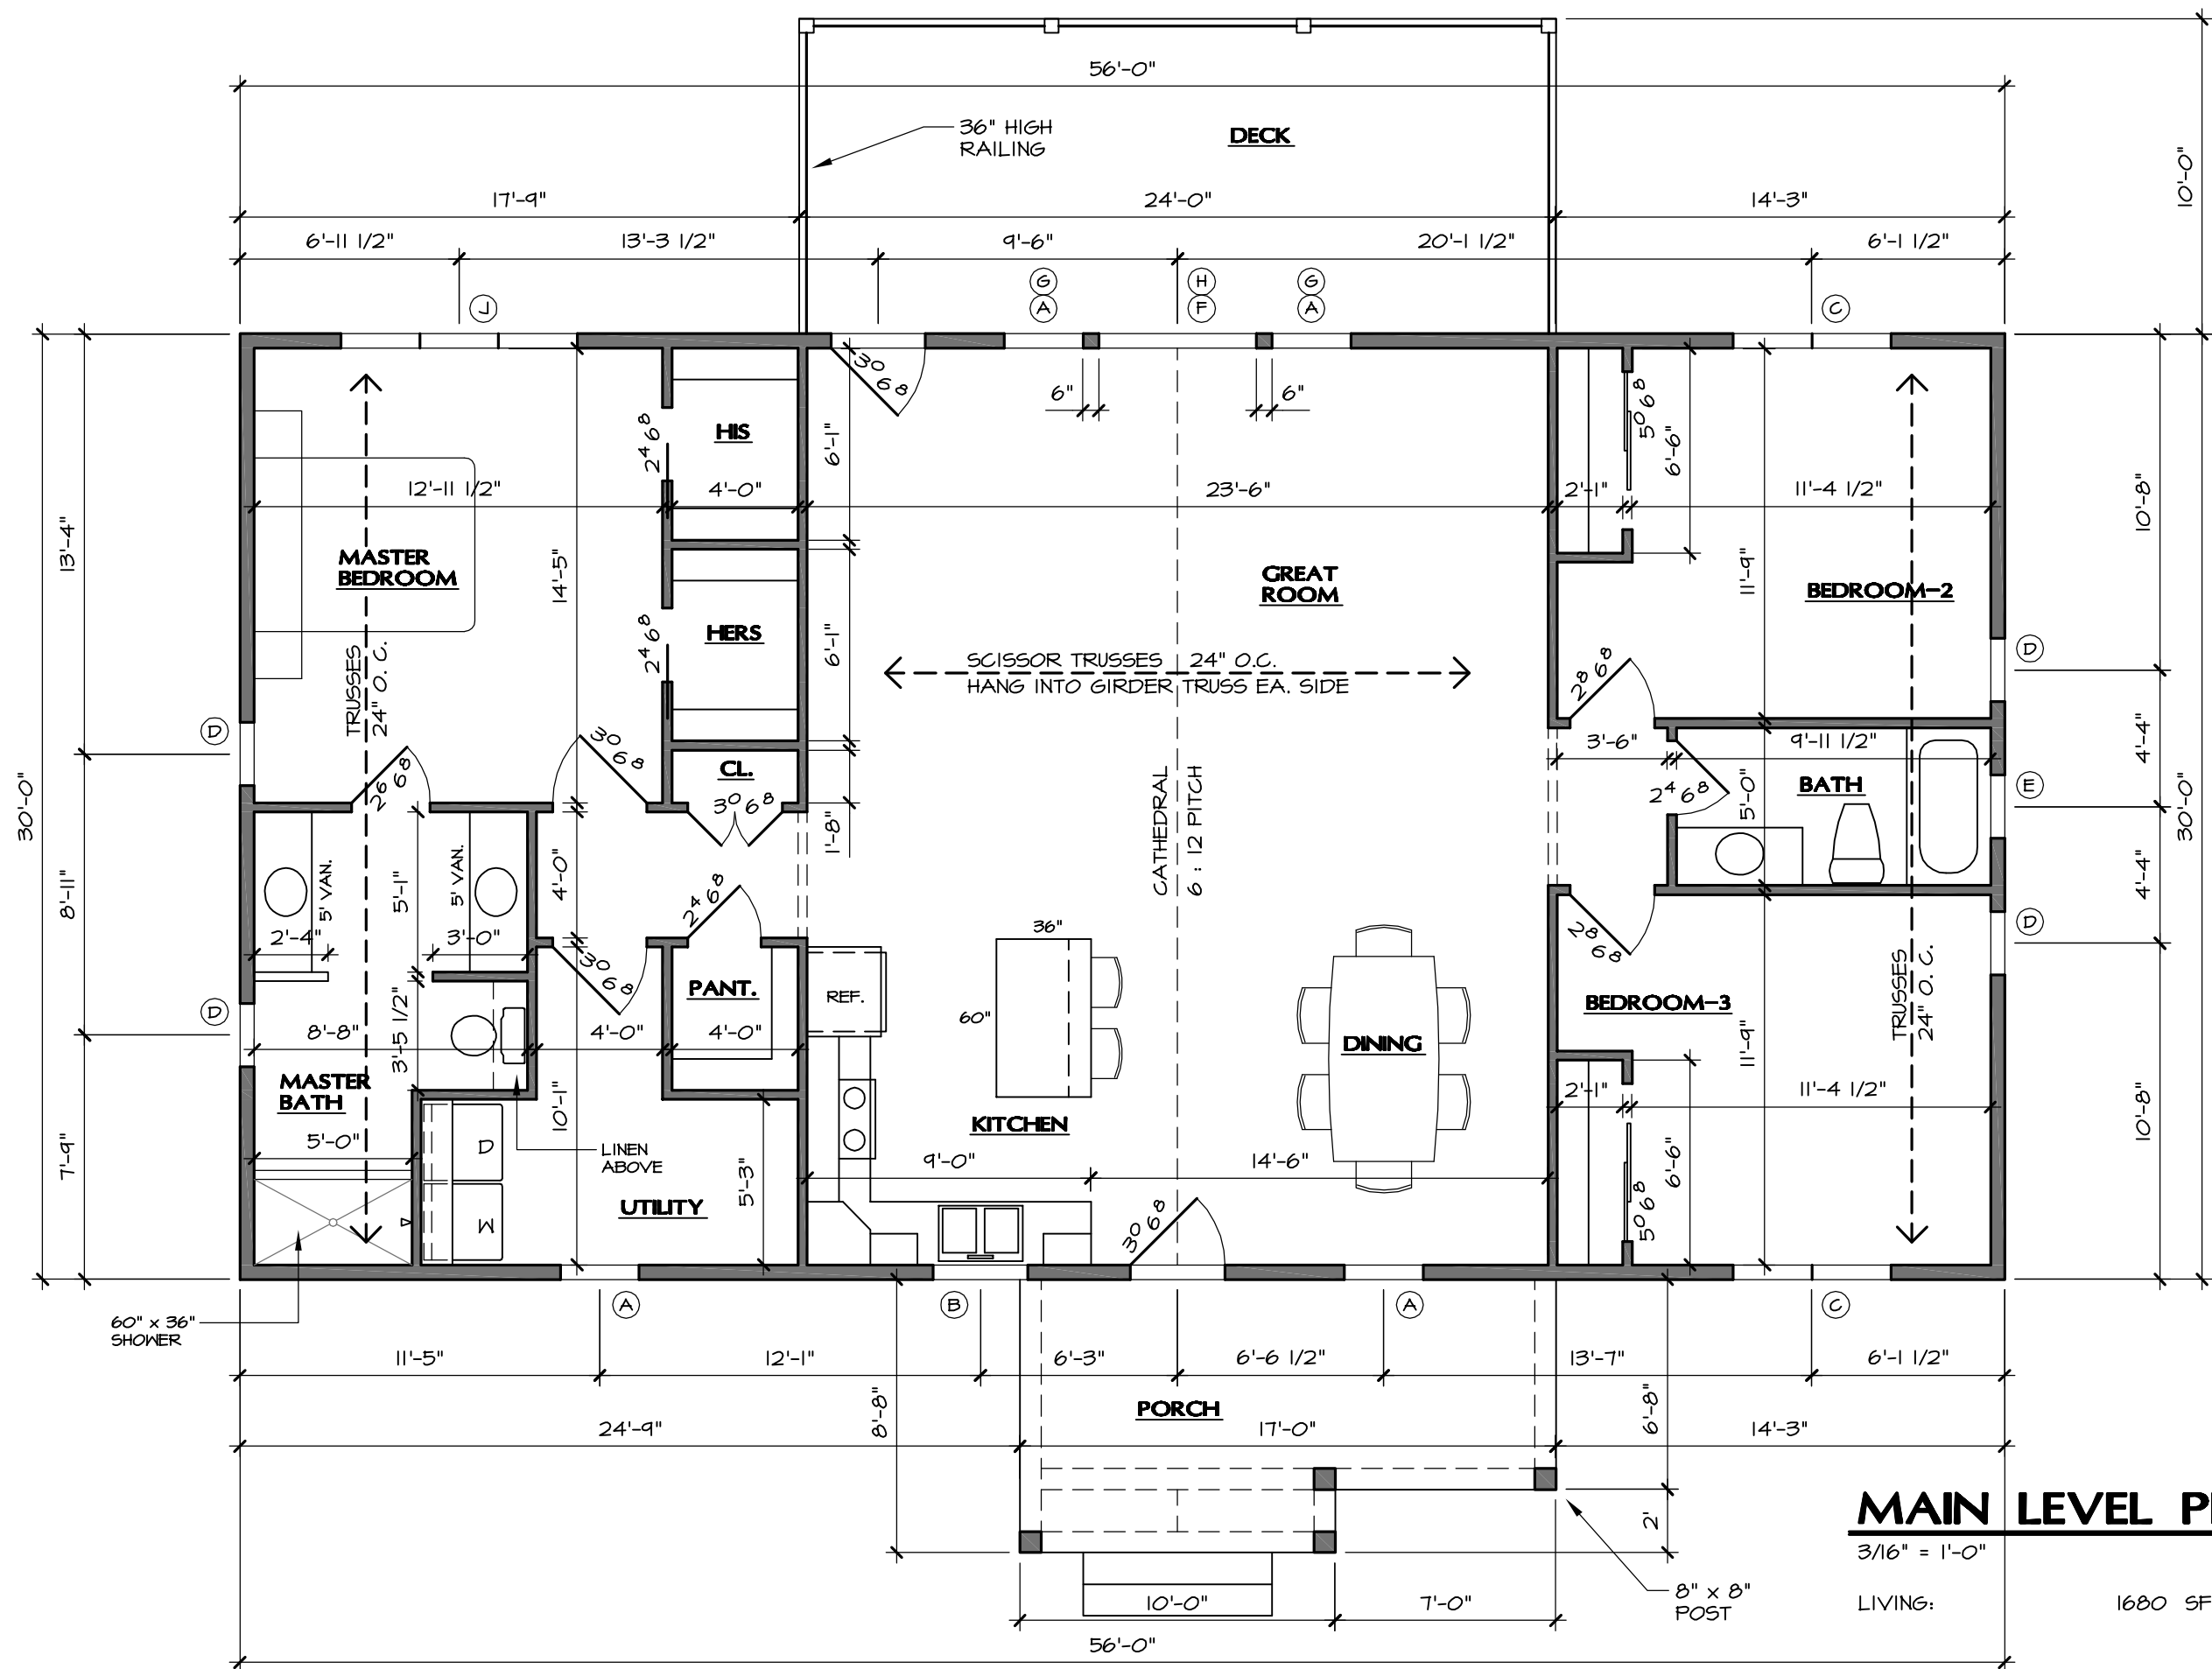

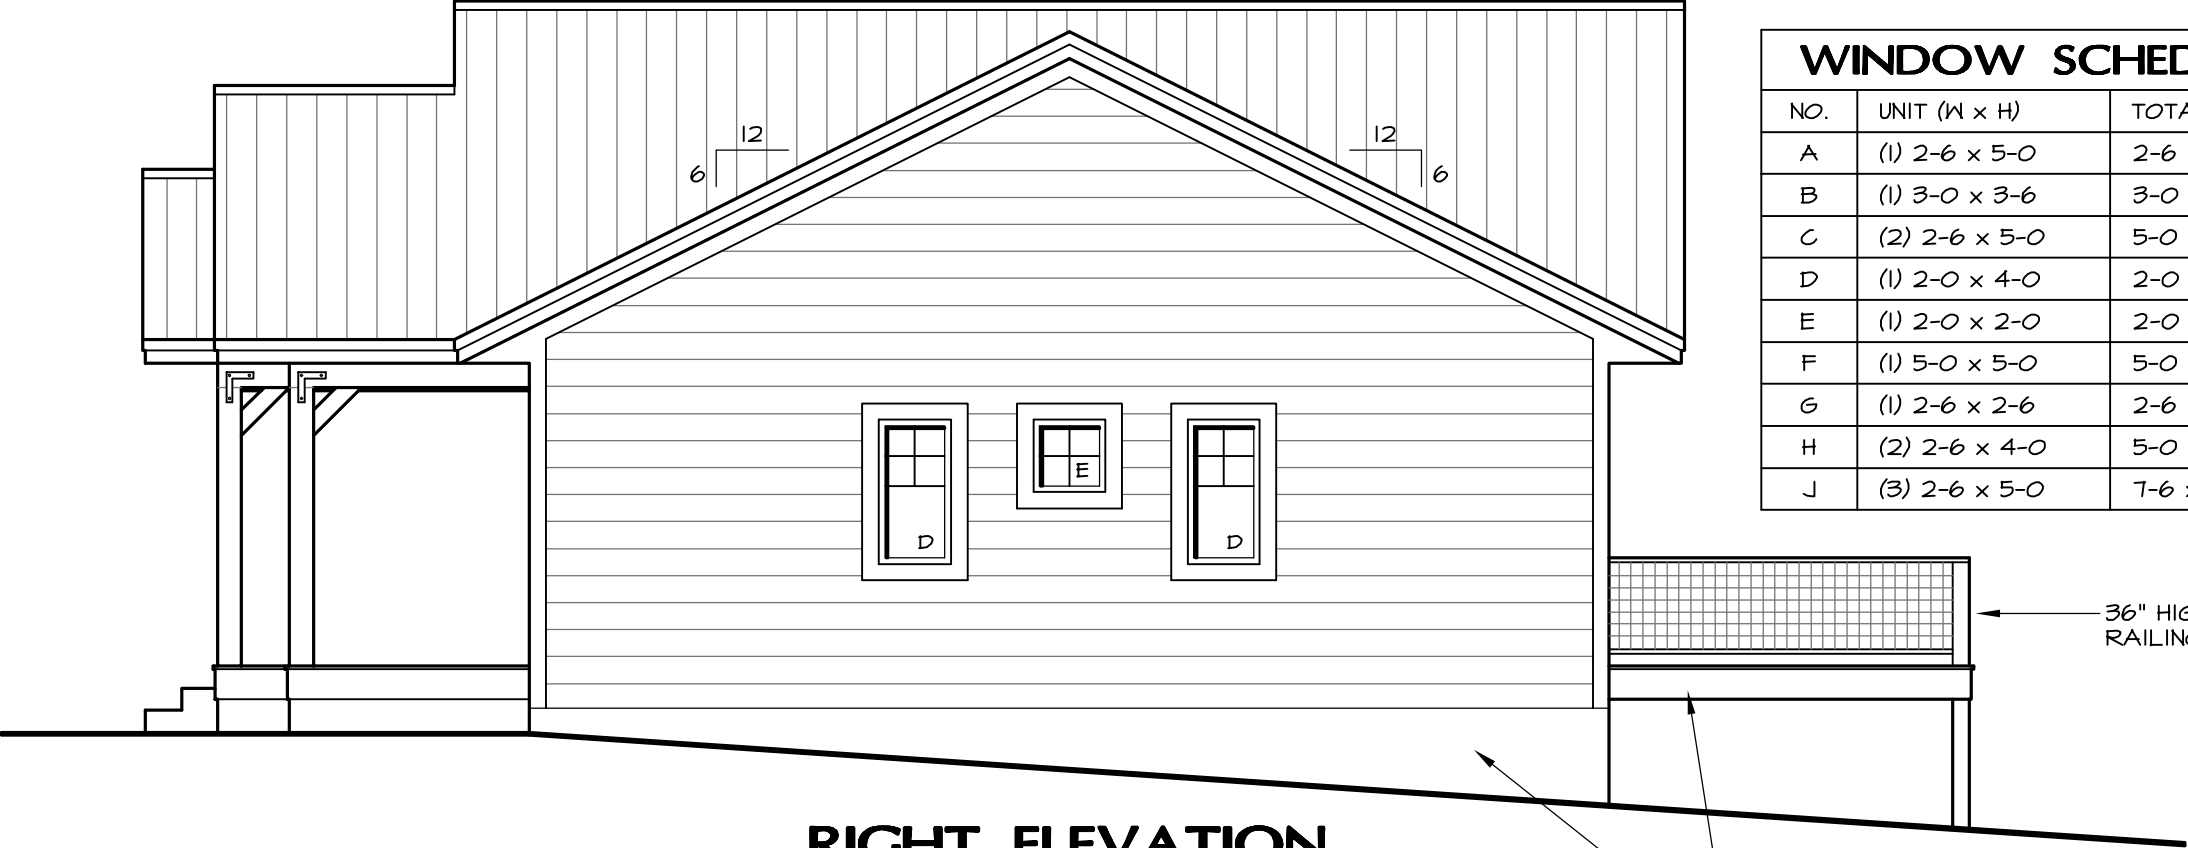

WINDOW SCHEDULE			
NO.	UNIT (W x H)	TOTAL UNIT (W x H)	QUANT.
A	(1) 2-6 x 5-0	2-6 x 5-0	4
B	(1) 3-0 x 3-6	3-0 x 3-6	1
C	(2) 2-6 x 5-0	5-0 x 5-0	2
D	(1) 2-0 x 4-0	2-0 x 4-0	4
E	(1) 2-0 x 2-0	2-0 x 2-0	1
F	(1) 5-0 x 5-0	5-0 x 5-0	1
G	(1) 2-6 x 2-6	2-6 x 2-6	2
H	(2) 2-6 x 4-0	5-0 x 4-0	1
J	(3) 2-6 x 5-0	7-6 x 5-0	1

RIGHT ELEVATION

3/16" = 1'-0"

WOOD FRAME
DECK
CRAWLSPACE
FOUNDATION

36" HIGH
RAILING



FRONT ELEVATION

3/16" = 1'-0"

LOG SIDING

METAL ROOF

2'-0"
OHG.
(TYP.)

TOP PLATE

6'-10"
TYP. HDR.

8'-1 1/8"

MAIN FLOOR

6" TRIM

8" x 8"
TIMBERS

