



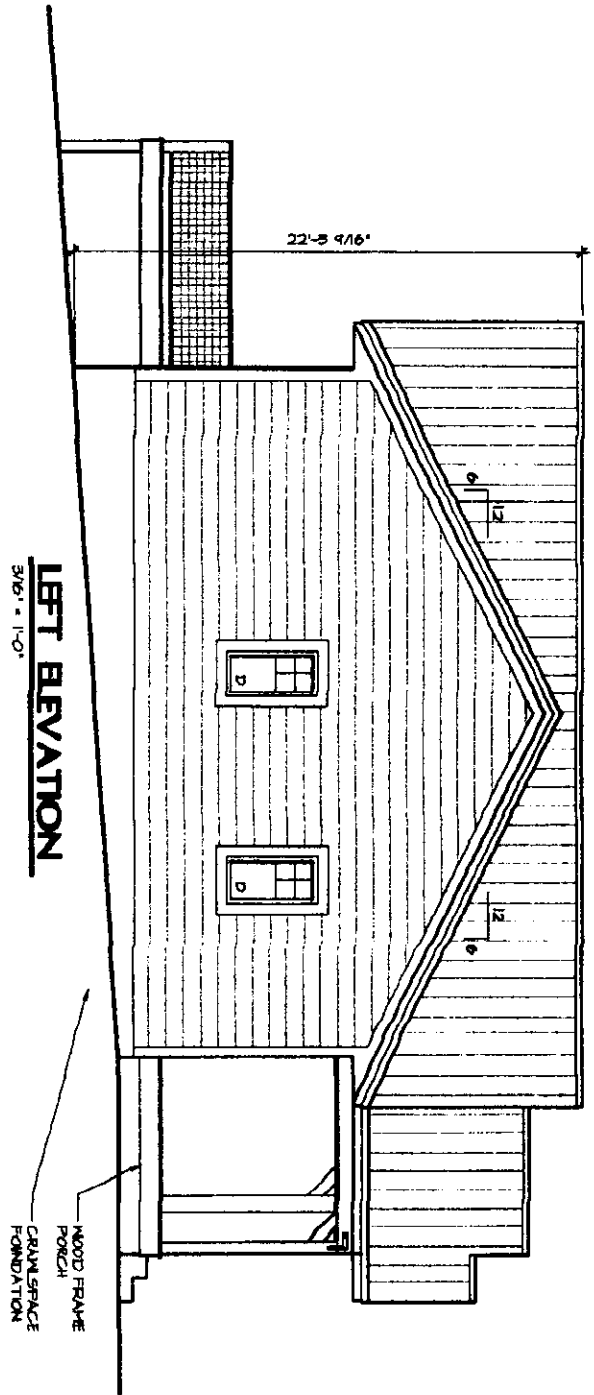

**LEFT ELEVATION**

3/16" = 1'-0"

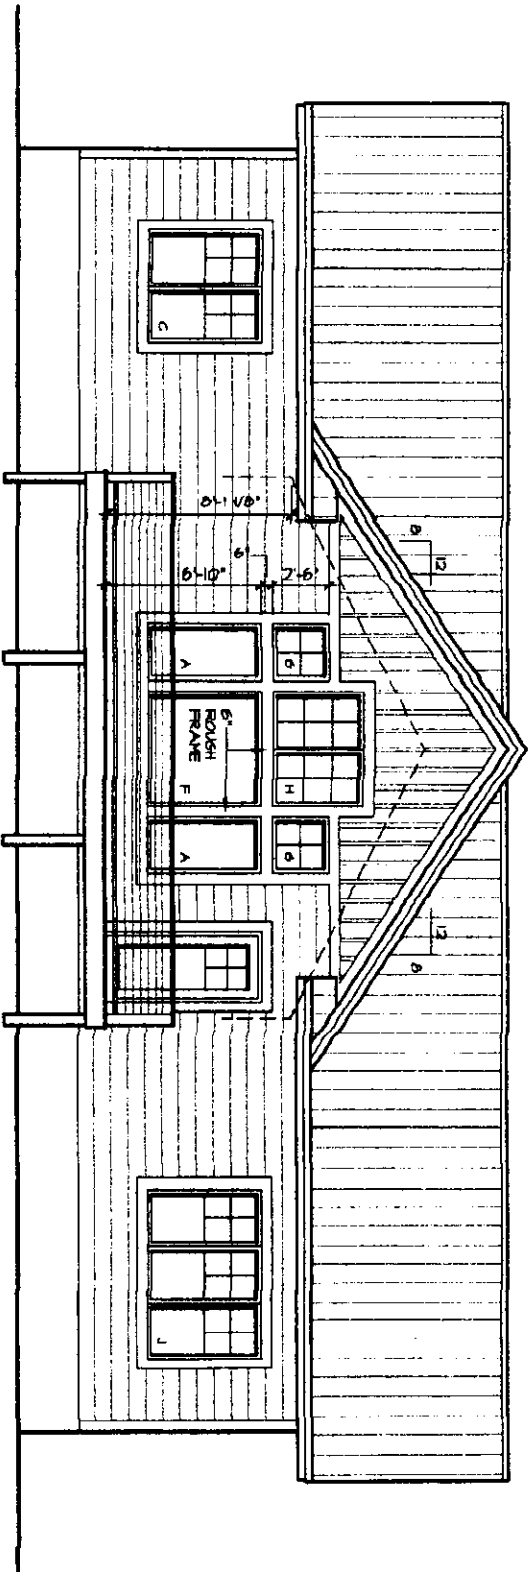

**REAR ELEVATION**

3/16" = 1'-0"