


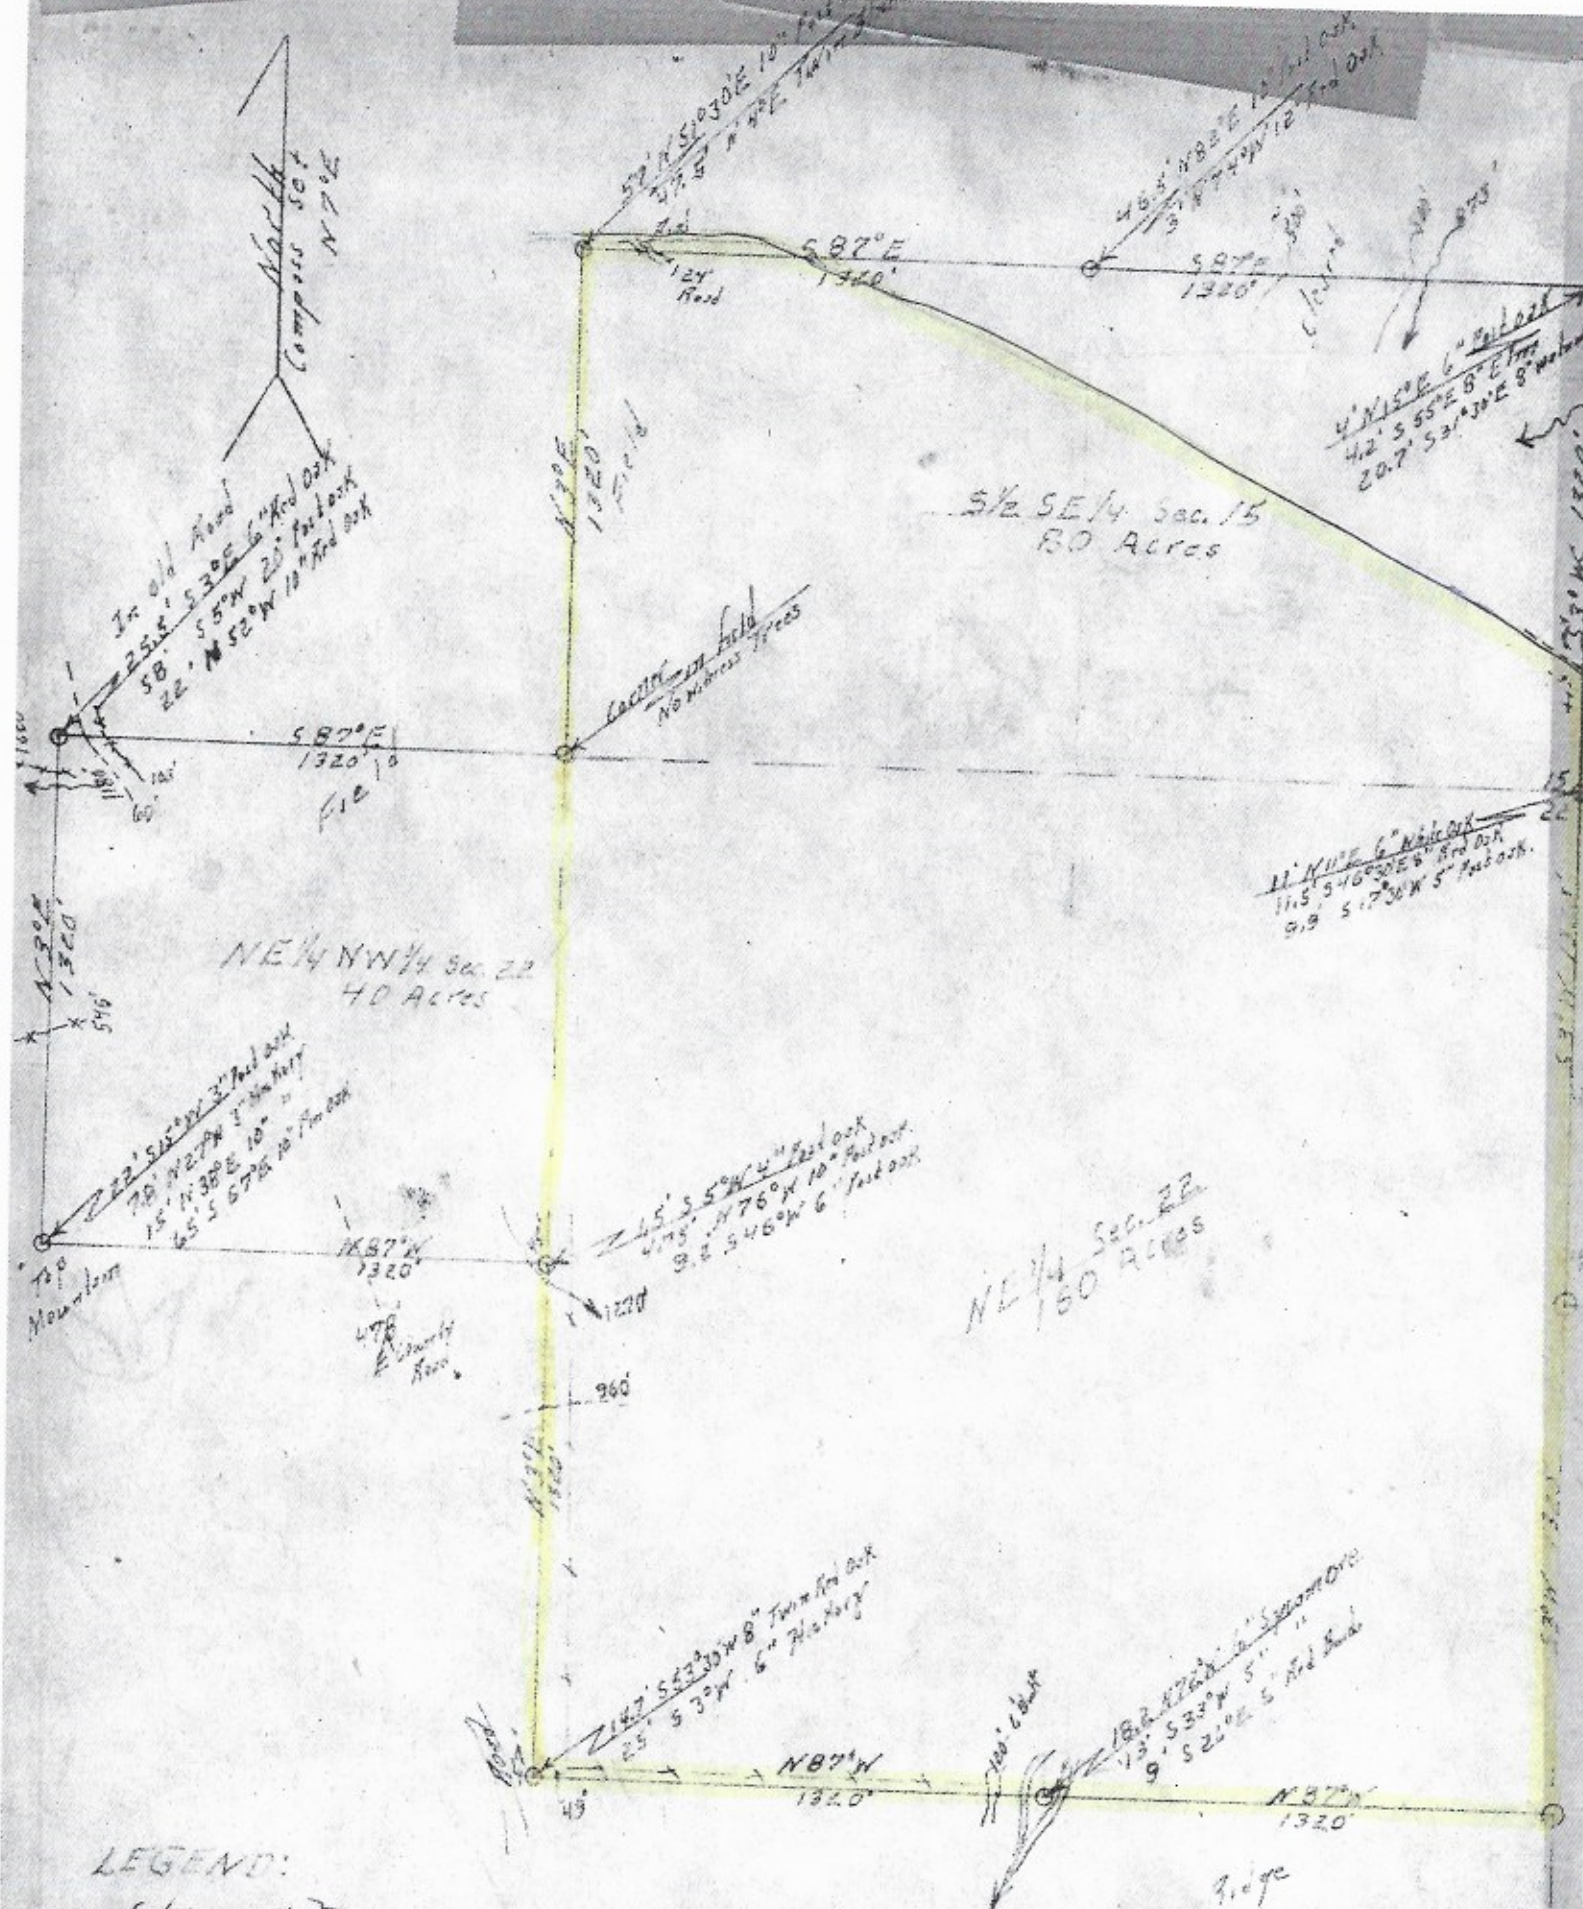

LEGEND:

- Streams:
- Roads:
- 5/8" by 30" Rebar
- All witness trees are marked
- Fence
- Chainsmen

Leo Hays
 Hoy Linder
 Bill Beuning



Prepared for:
 Mr. Luther B. Hall
 6-19-69

Scale: 1" = 500'

Prepared by:
 Marvin L. Cole
 A.L.S. No. 2498
 R.L.S. No. 558