




Floor 1 Building 1

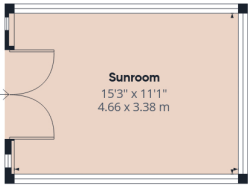

Floor 1 Building 2

Main building GLA⁽¹⁾

1567 ft²
145.6 m²

Main building total

1567 ft²
145.6 m²

(1) Finished, above grade

Ext. wall thickness assumed: 6 in/15.24 cm

Calculations reference the ANSI-Z765 standard. Measurements are approximate and not to scale. This floor plan is intended for illustration only.

GIRAFFE360




GLA⁽¹⁾
1567 ft²
145.6 m²

(1) Finished, above grade

Ext. wall thickness assumed: 6 in/15.24 cm

Calculations reference the ANSI-Z765 standard. Measurements are approximate and not to scale. This floor plan is intended for illustration only.

GIRAFFE360

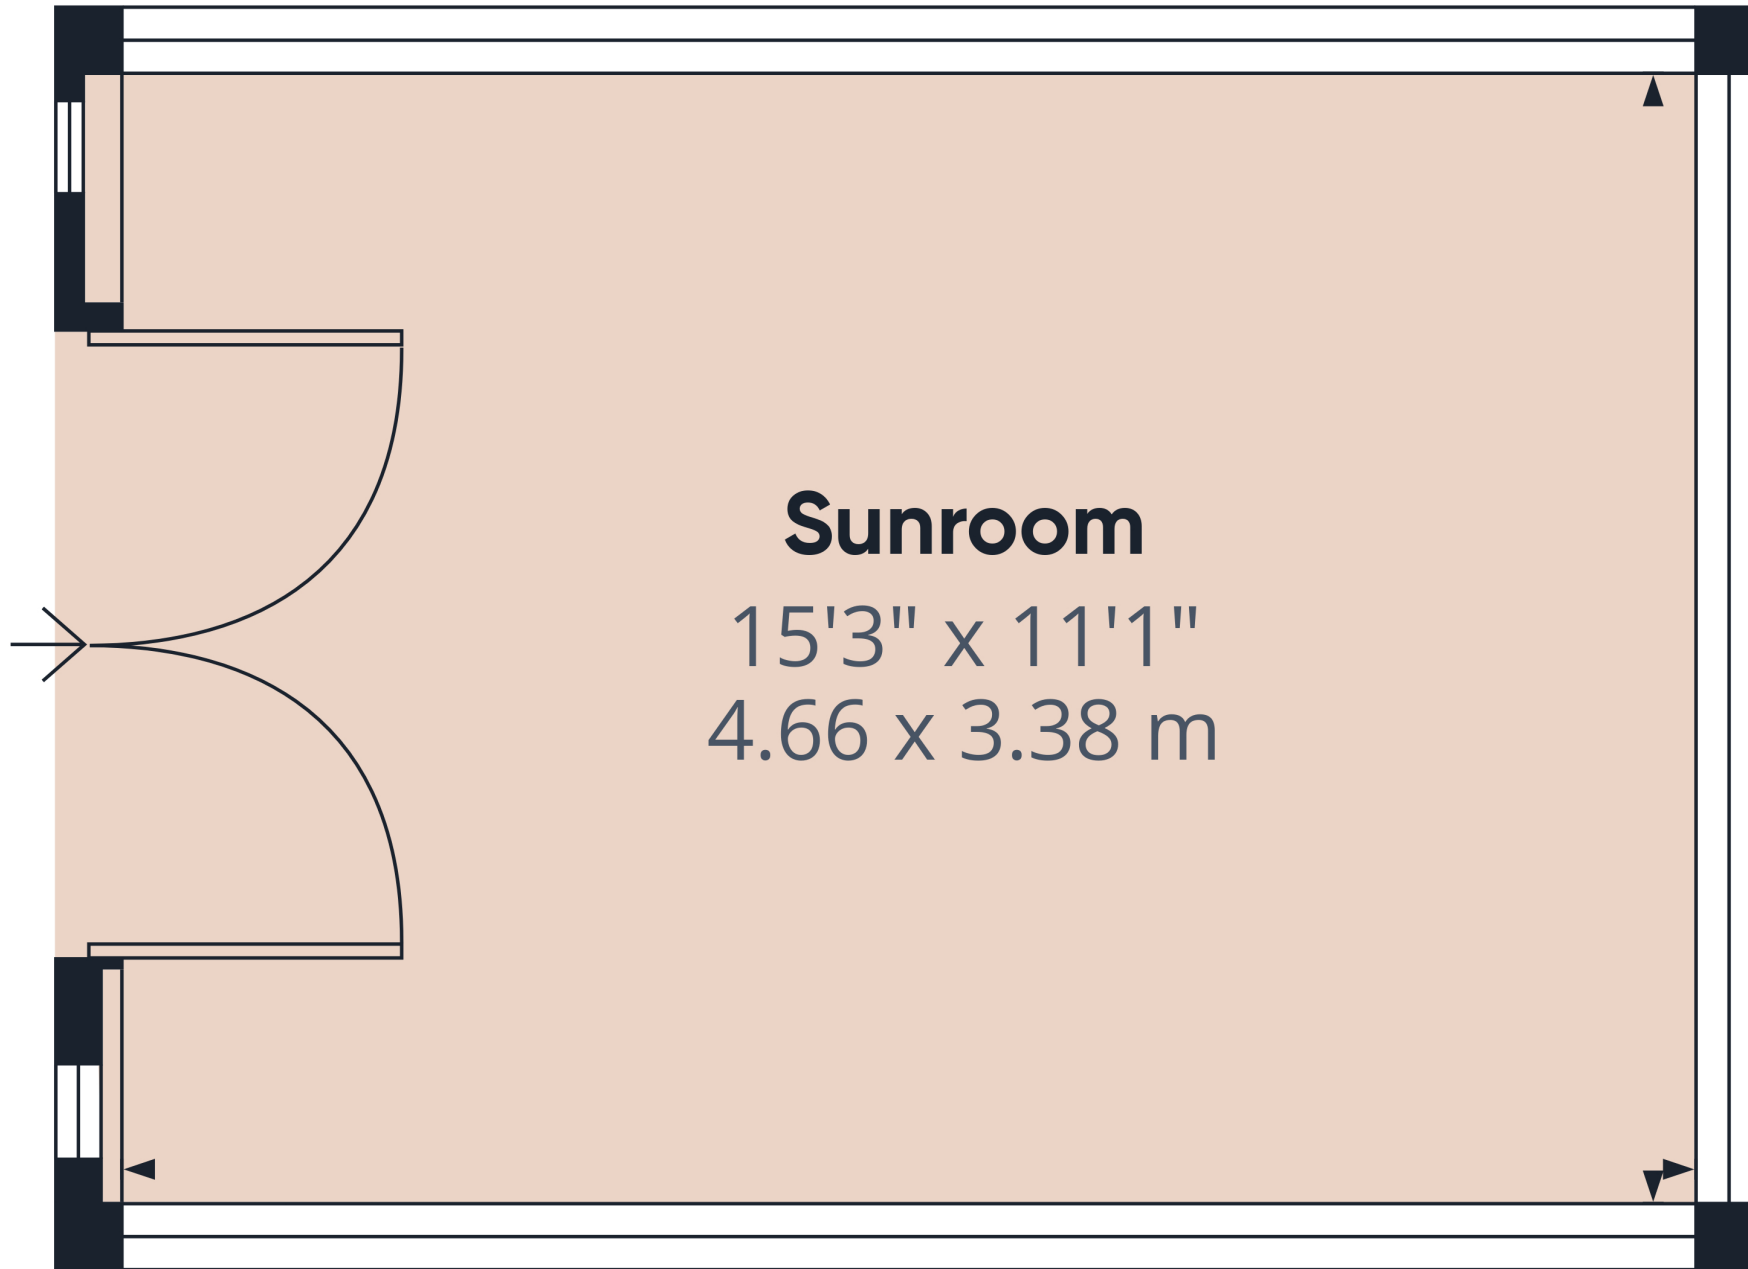

Sunroom
15'3" x 11'1"
4.66 x 3.38 m

Finished

184 ft²
17.1 m²

Ext. wall thickness assumed: 6 in/15.24 cm

Calculations reference the ANSI-Z765 standard. Measurements are approximate and not to scale. This floor plan is intended for illustration only.

GIRAFFE360