

IREDELL COUNTY HEALTH DEPARTMENT

STATESVILLE 704-878-5305

MOORESVILLE 704-664-5281

IMPROVEMENT PERMIT / AUTHORIZATION TO CONSTRUCT / OPERATION PERMIT / EXISTING SYSTEM INSPECTION

PERMIT # 1597154 PIN # 4785-64-0597 DATE 3/25

OWNER or APPLICANT Donald and Michelle Johnson PHONE: Business

OWNER or APPLICANT ADDRESS 139 S. Gorman Lane, Statesville

LOCATION / DIRECTIONS left hand side of road

SUBDIVISION None BLOCK / SECTION 1 LOT # 1 LOT AREA 2.42 DESIGN FLOW 3.60 L.T.A.R. 1.2

Septic Tank Gallons: STB 100 Date 4/25/09 New System Repair Expansion System Type I III IV V VI

Pump Tank Gallons: P.T. _____ Date _____

Pump Make _____ Model _____

Nitrification Field No Fields 4 Linear Feet 450

Trench Width 36" Max. Trench Bottom Depth 36" Gravel Depth _____

Comments / Conditions None


Water Supply Private Public

Residence Business Other Slab Basement w/plumbing Basement w/o plumbing

No. Bedrooms 3 No. Persons _____ No. Employees _____ No. Crawlspace _____

Comments / Conditions Install on location all outdoor

Septic tank

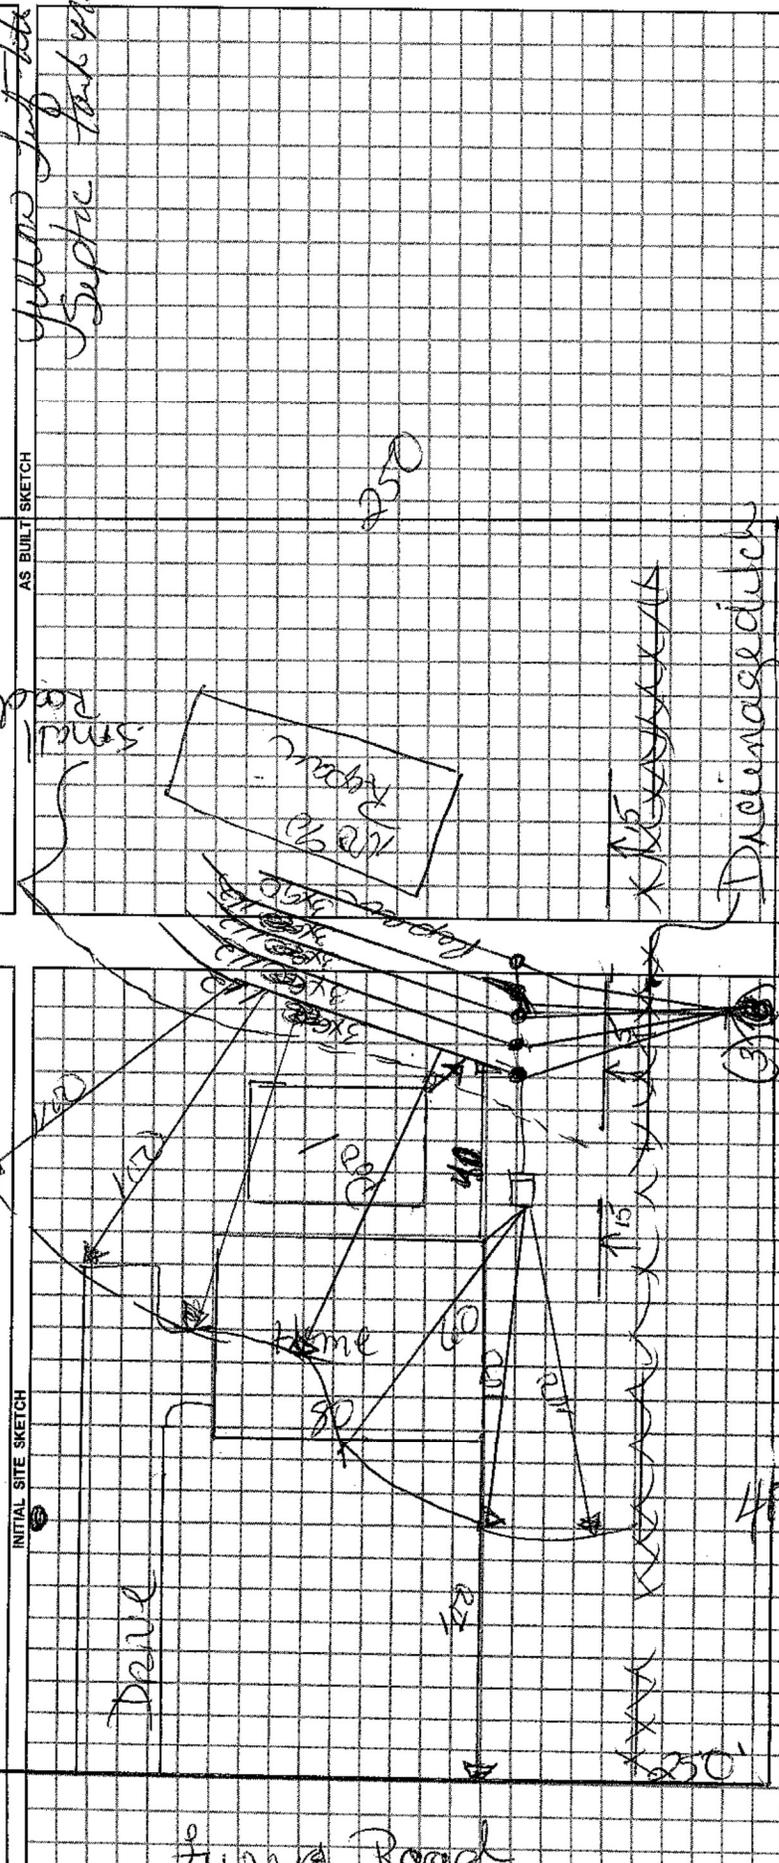

Permit can be suspended or revoked if any false information is supplied toward securing the permit / any unauthorized changes are made to the site / any unauthorized changes are made to the installation of the system.

IMPROVEMENT PERMIT w/ plat valid without expiration. IMPROVEMENT PERMIT w/ site plan valid for 60 mos.

Owner / Applicant Signature: Michelle Johnson Date 3/25/09

Installation by: Calvin Deaton Date 4-21-09

Operation Permit by: Calvin Deaton Date 4-21-09

Existing System Inspected by: _____ Date: _____

YOU SHOULD CONTACT A LOCATOR SERVICE PRIOR TO ANY EXCAVATION.

WHITE COPY Environmental Health YELLOW COPY (Final) Owner / Applicant PINK COPY (Initial) Owner / Applicant