



Blue Ridge Land & Auction Co., Inc

Online Auction Bidders Agreement

Buyer agrees to immediately enter into the Real Estate Auction Purchase Contract approved by Seller, if declared the high bidder (winning bidder) by the auctioneer during the following auction:

AUCTION FOR – Todd C. Legere

AUCTION LOCATION – Online at www.BlueRidgeLandandAuction.HiBid.com

AUCTION DATE – Thursday, April 2nd, 2026 at 4 PM

*** Bids at 4 PM extend auction 2 minutes, and each bid during extension(s) restart 2-minute extension

See Paragraph 16 that addresses the **“SOFT CLOSE”**.

AUCTIONEER – Matt Gallimore (Broker/Auctioneer) of Blue Ridge Land & Auction Co. located at 102 S. Locust St., Floyd, VA 24091 (540-745-2005) has contracted with “Seller” to offer to sell at public auction certain real property.

OFFERING –

Legally described as:

1. +/- 42.50 Acres and Improvements; Parcel ID #53-3-5; Deed Book 1214 Page 411
2. +/- 14.20 Acres and Improvements; Parcel ID #53-3-7; Deed Book 1214 Page 414

Address:

954 Island Creek Dr., Hillsville, VA 24343

- **Online Bidding Open NOW**
- **Online Bidding Closes on Thursday, April 2nd, 2026 at 4 PM (EST)**

Bidder agrees that they have read and fully understand the Online Auction Bidders Agreement and the Terms and Conditions of this auction.

It is solely bidders' responsibility to contact the auction company at (540) 745-2005 with any questions regarding the auction, purchase agreement, or terms & conditions, prior to placing any bids in said auction.

Online Auction Terms & Conditions

- 1) **Seller Confirmation Auction:** The property is being offered in an Online Only Auction, with all bids being subject to the Seller's approval.
- 2) **Bidding Registration:** Online bidder hereby agrees that they must be properly registered for the online auction. If you need assistance with registration, contact **Kaitlyn Harman at (540) 745-2005 or by email at BlueRidgeLandandAuction@gmail.com**. Seller(s) may at their sole discretion request additional registration requirements from any bidder unknown to them or the auction company.
- 3) **Bidding Opens/Closes:** The Online Only Auction bidding shall be opened and begin closing on the dates and times stated above, subject to the soft close feature as outlined below in (#16).
- 4) **Property Preview Dates:** It is highly recommended that all bidders personally inspect the property prior to placing any bids in the auction. Property inspections are the sole responsibility of the bidders. The property may also be inspected by scheduling an appointment with the Auction Company at (540) 745-2005 or Auctioneer Matt Gallimore at (540) 239-2585.
- 5) **No Financing Contingency:** By participating in this auction, bidders hereby agree that their bid shall **NOT** be subject to the bidder's ability to obtain financing. Financing is NOT a contingency in the purchase agreement. However, if a bidder decides to purchase property with a loan, they should make sure they are approved for a loan and that lender is capable of completing on or before closing date.
- 6) **Buyer's Premium: A Ten Percent (10%)** Buyer's Premium shall be added to the final bid price place online, which will determine the Total Contract Sales Price. Bidders hereby understand that the Buyer's Premium shall be added to the winning bid to create the Total Contract Sales Price for which they are obligated to pay for the property. **Example:** (winning online bid \$100,000 + 10% buyer's premium = total purchase price of \$110,000).
- 7) **Purchase Contract:** Winning bidder hereby agrees to enter into the Real Estate Auction Purchase Contract which has been approved by the Seller, immediately upon being declared the Successful Bidder by the Auctioneer. Upon the close of the auction the winning bidder will be forwarded via email an Auction Real Estate Sales Contract to purchase the property. A signed copy of the Auction Real Estate Sales Contract must be received by **United Country | Blue Ridge Land and Auction** no later than 24 hours from the time said Purchase Contract was sent to the winning bidder. The Auction Real Estate Sales Contract may be e-signed, hand delivered, faxed, or scanned and emailed. A sample purchase contract is available for review online prior to placing any bids in the auction.

- 8) **Earnest Money Deposit:** A **\$10,000** non-refundable deposit will be wire transferred or hand delivered in the form of certified funds to United Country | Blue Ridge Land and Auction no later than 48 hours following the close of auction. See closing agents contact information below. The balance of the purchase price will be due in full at closing.
- 9) **Closing:** Closing shall be on or before **Monday, May 18th, 2026**. Buyers will be afforded the opportunity to close via email, mail, and wire transfer of certified funds.
- 10) **Easements:** The sale of the property is subject to any and all easements of record.
- 11) **Survey:** No survey is required to transfer title to the property and the Seller shall not provide any additional survey. If the Buyer desires a survey, it shall be at the Buyer's sole expense and shall not be a contingency or requirement in the purchase contract.
- 12) **Possession:** Possession of the property will be given upon payment in full of the purchase price and transfer of title, at closing.
- 13) **Deed:** Seller shall execute a general warranty deed conveying the property to the buyer(s).
- 14) **Taxes:** Seller shall pay any previous year's taxes (if due), and the current year's real estate taxes shall be prorated to the date of closing.
- 15) **Online Auction Technology (Disclaimer):** Under no circumstances shall Bidder have any kind of claim against United Country – Blue Ridge Land and Auction, Broker of record, or anyone else, if the Internet service fails to work correctly before or during the auction. Online bidding is subject to technology faults and issues which are outside the control of the auction company. Bidder(s) are encouraged to use the "Maximum Bid" feature on the bidding platform and lock in their maximum bid amount if they are concerned about technology failure during the auction. The SELLER and/or Auction Company reserves the right to **(pause)** the online auction bidding in the event of any internal or external technology failure, to preserve the integrity of the auction event and maintain a fair and impartial bidding environment.
- 16) **Soft Close:** If a bid is received within the last 2 minutes of the auction, the auction close time will automatically extend 2 minutes to allow other bidders an opportunity to competitively bid prior to the auction closing. This feature eliminates "snipers" and encourages fair and impartial bidding from all participants.
- 17) **Disclaimer:** All information provided is believed to be accurate; however, no liability for its accuracy, errors or omissions is assumed. All lines drawn on maps, photographs, etc. are approximate. Buyers should verify the information to their satisfaction. Information is subject to change without notice. There are no warranties either expressed or implied pertaining to this property. Real estate is being sold "As-Is, Where-Is" with NO warranties expressed or implied. Please make all inspections and have financing arranged prior to

the end of bidding. The Auctioneer reserves the right to bid on behalf of the Seller up to, but not beyond the Seller's reserve price (if applicable). The property is available for and subject to sale prior to auction. By participating in this auction, Buyers hereby acknowledge that any bid(s) placed by them is a binding agreement to purchase the property, subject to the bid being approved by Seller (if applicable).

- 18) **Broker Referral Fee:** A Broker Referral Fee of 2% (of the High Bid Price) is offered to VA State Licensed Real Estate Brokers or Salesperson under the following conditions: Referring Agent must contact the Auction company and submit a Broker Participation Form signed by the buyer at least 48 hours prior to auction date. Form must be submitted via email to BlueRidgeLandandAuction@gmail.com. If these steps have not been completed, a broker referral fee will not be paid.
- 19) **Pre-Auction Sales:** As an agent for the Seller, the Auctioneer must present any and all bona fide written offers to the Seller, which may be created outside of the online bidding platform. Therefore, all properties are subject to pre-auction sales. Pre-auction offers must meet all off the auction terms and conditions and must be submitted to the Auctioneer on the Auction Real Estate Sales Contract, along with the required earnest deposit. Properly submitted offers will be presented to the Seller in a timely manner. Seller may accept or reject such offer at their sole and absolute discretion. When a pre-auction offer is submitted, all properly registered online bidders will be notified that "an offer" has been submitted and on which specific property, however the amount of the offer shall remain confidential. All pre-auction offers must allow a minimum of 24 hours for seller's acceptance. A Broker Referral Fee of 2% (of High Bid Price) is offered to a cooperating VA State Licensed Real Estate Broker or Salesperson on any pre-auction offers that are properly completed and submitted on the appropriate forms provided by the auction company.
- 20) **Other:** The title to the mobile home will be transferred upon closing.

Matt Gallimore – United Country Blue Ridge Land and Auction
Owner, Real Estate Broker, Auctioneer, MBA
102 South Locust Street; PO Box 234
Floyd, VA 24091
540-239-2585
Gallimore.Matt@gmail.com

Individual State License #'s

Virginia Auctioneer License #	2907004059
Virginia Real Estate Broker License #	0225062681
North Carolina Auctioneer License #	10250
North Carolina Real Estate Broker License #	311692
Tennessee Auctioneer License #	7095
Tennessee Real Estate Broker License #	350819
South Carolina Auctioneer License #	4757
South Carolina Real Estate Sales Person License #	139344
Florida Real Estate Sales Person License #	SL3618959
Florida Auctioneer License #	AU5414

Firm State License #'s

Virginia Auction Firm License #	2906000294
Virginia Real Estate Firm License #	0226000240
North Carolina Auction Firm License #	10299
North Carolina Real Estate Firm License #	C35716
Tennessee Real Estate Firm License #	263941




Auction Services

Aerial



**** Aerial and contour map show approximate boundaries. Use for illustration purposes only. Refer to survey for exact boundaries. ****

Contour

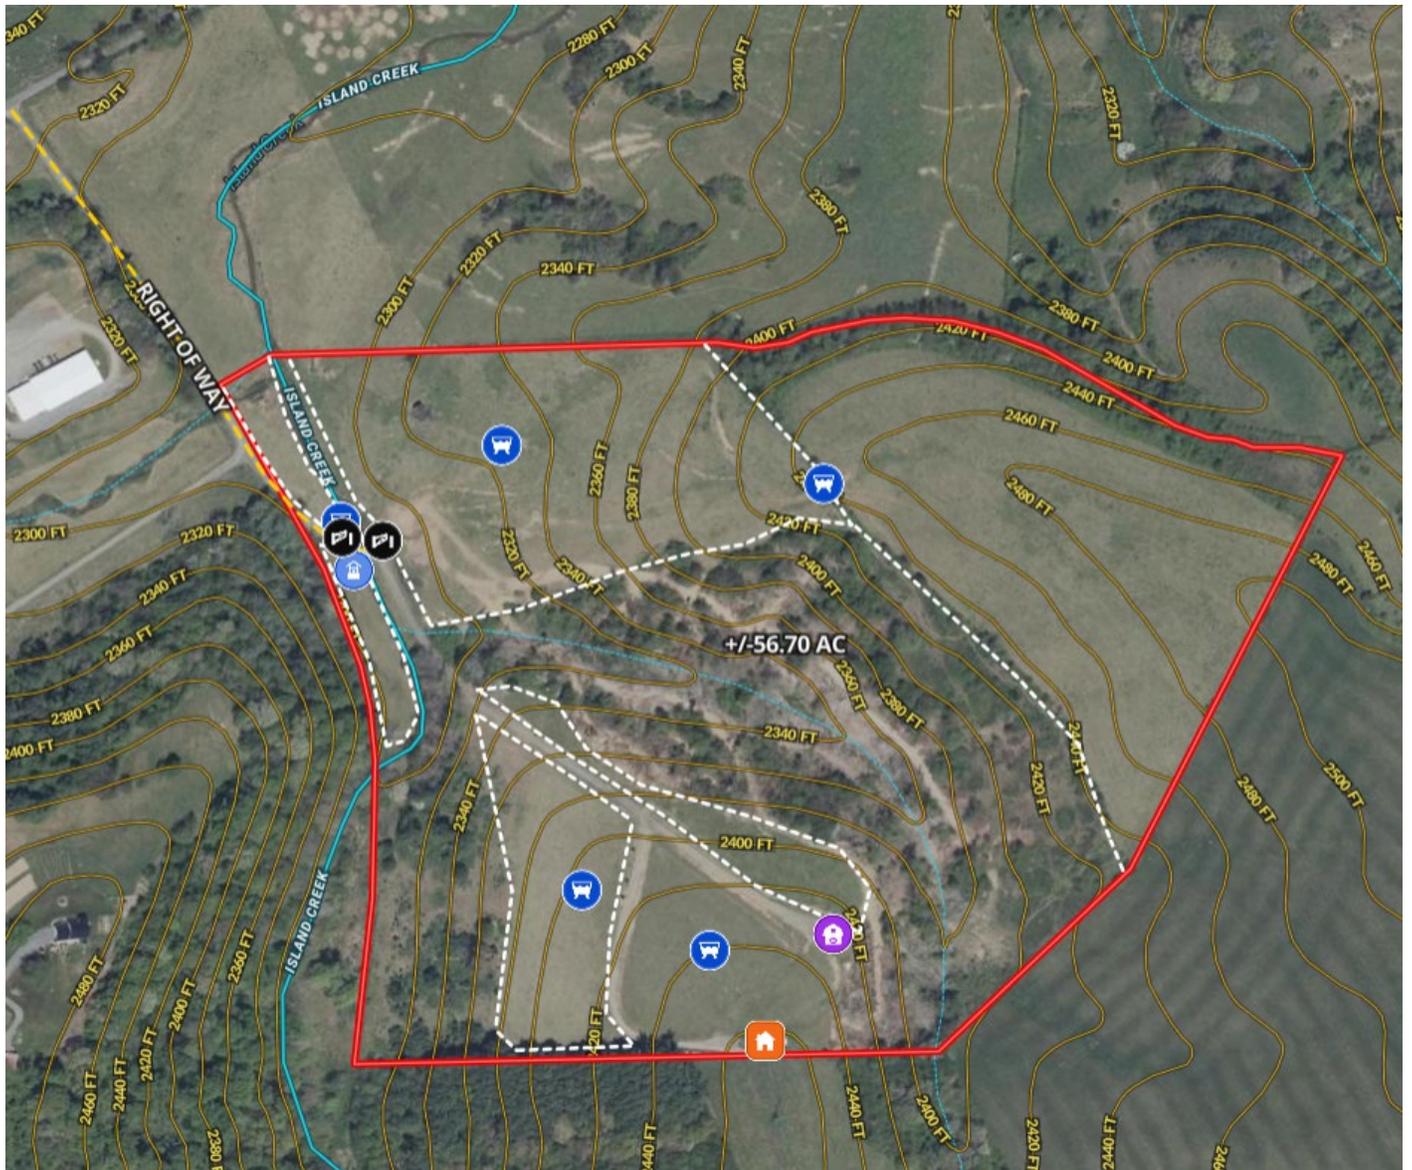


**** Aerial and contour map show approximate boundaries. Use for illustration purposes only. Refer to survey for exact boundaries.****



Neighborhood


954 Island Creek Dr.
Hillsville, VA 24343

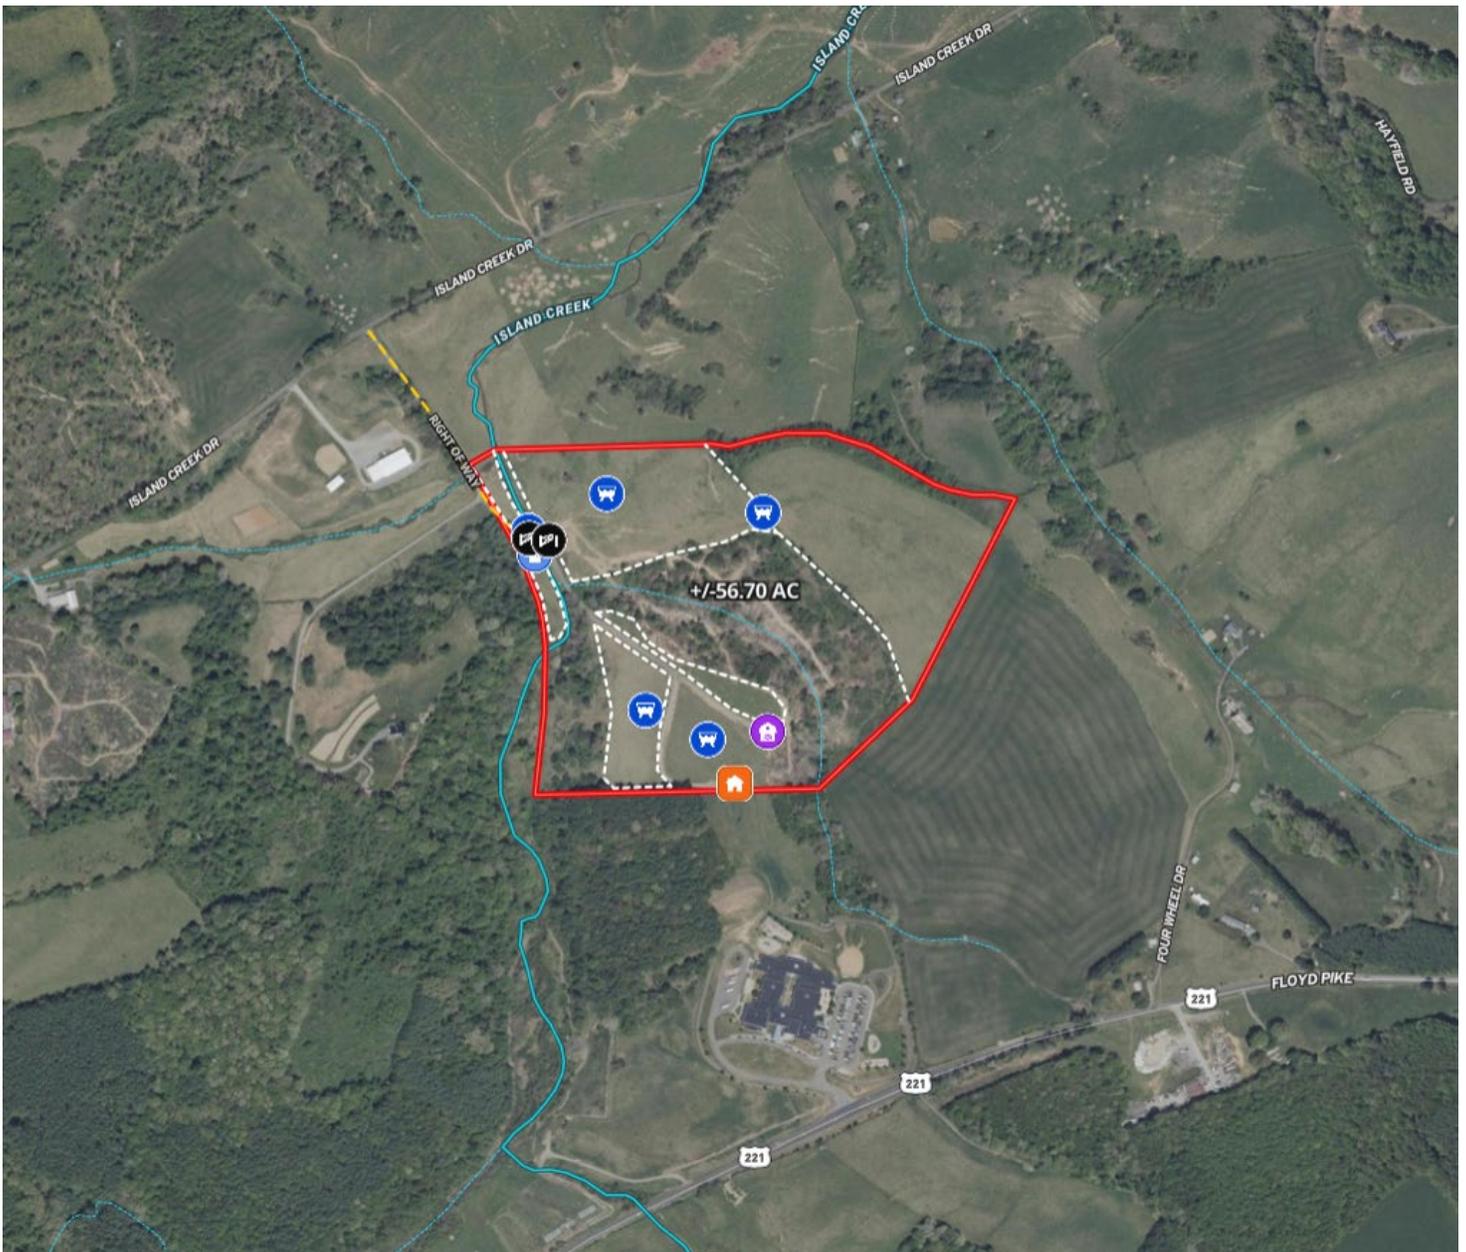



Location

954 Island Creek Dr.
Hillsville, VA 24343

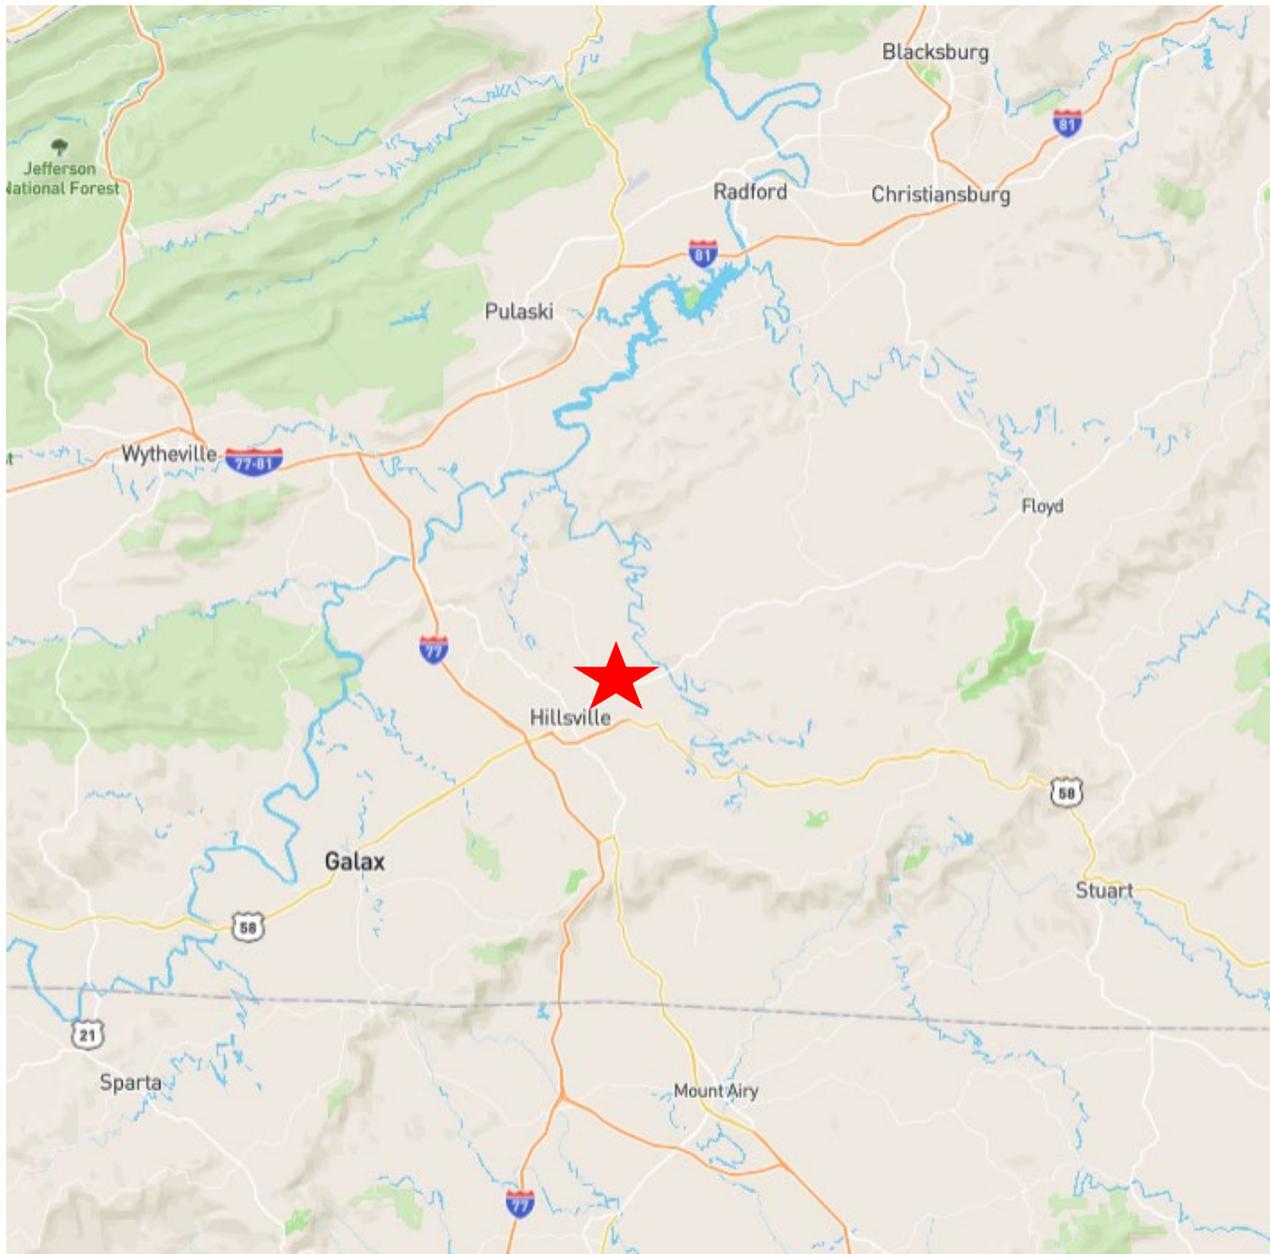

MARY KINZER GARDNER ESTATE
 SURVEY OF THE
 CARROLL COUNTY, VIRGINIA
 PINE CREEK MAGISTERIAL DISTRICT


Survey: JWD
 Drawn: JAS
 Checked: *[Signature]*
 Scale: 1" = 200'

Job. No. G981104
 Date: 2/07/02

DALTON-WALKER ASSOC. P.C.,
 Surveyors
 117 N. MAIN ST. GALAXY, VIRGINIA 24333
 FAX (276) 236-0632
 (276) 236-0588



Original Side 372 Page 2

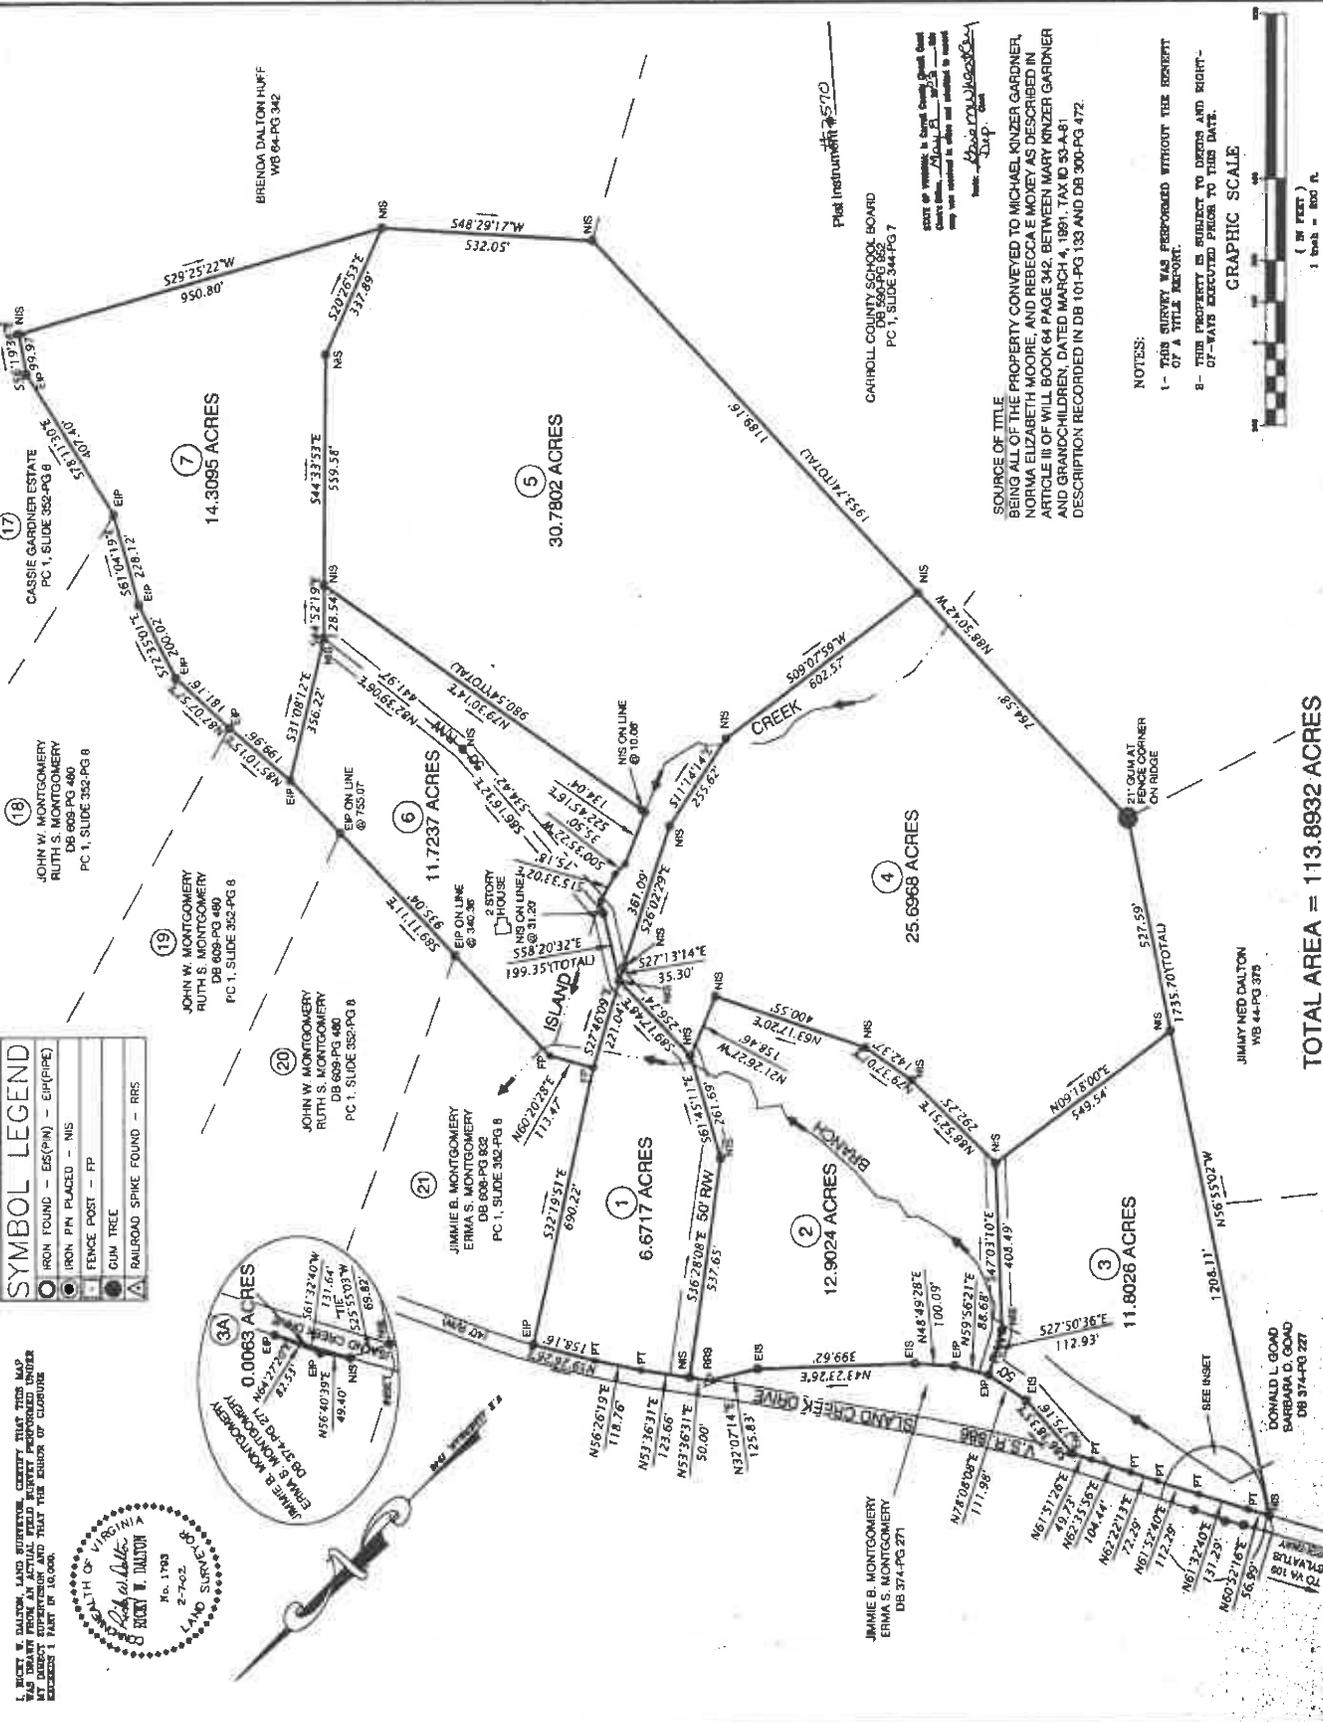

SYMBOL LEGEND

○	IRON FOUND - EE(PI) - EIP(PIPE)
●	IRON PN PLACED - NIS
⊙	FENCE POST - FP
⊙	GUM TREE
⊙	RAILROAD SPIKE FOUND - RRS



I, RICKY W. DALTON, SURVEYOR, CERTIFY THAT THIS MAP WAS DRAWN FROM AN ACTUAL FIELD SURVEY PERFORMED UNDER MY DIRECT SUPERVISION AND THAT THE BOUNDARY CLOSEURE BEHINDS 1 PART OF 100.00.

SOURCE OF TITLE
 BEING ALL OF THE PROPERTY CONVEYED TO MICHAEL KINZER GARDNER, NORMA ELIZABETH MOORE, AND REBECCA E. MOYER AS DESCRIBED IN ARTICLE III OF WILL BOOK 64 PAGE 342, BETWEEN MARY KINZER GARDNER AND GRANDCHILDREN, DATED MARCH 4, 1891, TAX ID 53-A-81 DESCRIPTION RECORDED IN DB 101-PG 133 AND DB 300-PG 472.

NOTES:
 1- THIS SURVEY WAS PERFORMED WITHOUT THE BENEFIT OF A TITLE REPORT.
 2- THIS PROPERTY IS SUBJECT TO DEEDS AND RIGHTS-OF-WAYS EXECUTED PRIOR TO THIS DATE.



TOTAL AREA = 113.8932 ACRES

BK 1214 PG 411

230001074

Assessed Value: \$148,300.00
Purchase Price: \$245,000.00

After recording deliver to: The Jackson Law Group, PLLC

Prepared by: The Jackson Law Group, PLLC
227 N. Main St.
P. O. Box 130
Hillsville, VA 24343

Tax Map Reference No.: 53-3-5

THIS DEED, made this 2nd day of March, 2023, by and between **ROLIN DALE MILLER** and **HANNAH MILLER**, husband and wife, Grantors, and **TODD C. LEGERE**, Grantee, whose address is 481 Gardner Road, NW, Willis, Virginia 24380.

-WITNESSETH-

That for and in consideration of the sum of TEN AND NO/100 DOLLARS (\$10.00), cash in hand paid, and other good and valuable consideration, the receipt of which is hereby acknowledged, the said Grantors do hereby grant and convey unto the said Grantee, in fee simple, with General Warranty and Modern English Covenants of Title, all the following tracts or parcels of land, lying and being in the **PINE CREEK MAGISTERIAL DISTRICT OF CARROLL COUNTY, VIRGINIA**, and more particularly described as follows:

1

The Jackson Law Group

BK 1214 PG 412

BEING Tract 5, containing 30.7802 acres and Tract 6, containing 11.7237 acres, as shown on plat of survey by Ricky W. Dalton, LS, dated February 7, 2002, Job No. G991104, said plat being of record in the Clerk's Office of the Circuit Court of Carroll County, Virginia, in Plat Cabinet 1, Slide 372, Page 2, and being the same property conveyed to Rolin Dale Miller and Hannah Miller, husband and wife, by deed dated May 2, 2002, by Rebecca E. Moxey et als, which deed is of record in the aforesaid Clerk's Office in Deed Book 633, at Page 891. Reference to said plat and deed is hereby made for a more complete description and for chain of title to the property herein conveyed, and said plat is incorporated herein by reference thereto.

There is further conveyed a 50 foot easement of right of way from Virginia State Route 886 through Tracts 1, 2 and 4 to the property herein conveyed as shown on the aforesaid plat of survey.

This conveyance is made subject to a 50 foot easement of right of way from Virginia State Route 886 through the property herein conveyed to Tract 7 as shown on the aforesaid plat of survey.

This conveyance is further made subject to any other easements, restrictions, and reservations contained in duly recorded deeds, plats and other instruments constituting constructive notice in the chain of title, which have not expired by a time limitation contained therein or have otherwise

BK 1214 PG 413

become ineffective, and to matters visible upon inspection.

WITNESS the following signatures and seals:

[Signature] (SEAL)
ROLIN DALE MILLER

[Signature] (SEAL)
HANNAH MILLER

STATE OF Texas

COUNTY OF Hill, to-wit:


I, Lori Miller, a Notary Public in the
County of Hill aforesaid, State of Texas do hereby
certify that ROLIN DALE MILLER and HANNAH MILLER, husband and wife,
whose names are signed to the writing above bearing date on the 2nd day of
March, 2023, have acknowledged the same before me in my State aforesaid.

Given under my hand this 24 day of March, 2023.

[Signature]
NOTARY PUBLIC

My Commission Expires: 8-29-2026

Registration No.: _____

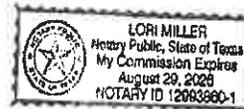

INSTRUMENT 230001074
RECORDED IN THE CLERK'S OFFICE OF
CARROLL COUNTY CIRCUIT COURT ON
APRIL 11, 2023 AT 04:23 PM
\$245.00 GRANTOR TAX WAS PAID AS
REQUIRED BY SEC 58.1-802 OF THE VA. CODE
STATE: \$122.50 LOCAL: \$122.50
GERALD R. GOAD, CLERK
RECORDED BY: SRG



BK 1214 PG 414

230001075

Assessed Value: \$35,800.00
Purchase Price: \$50,000.00

After recording deliver to: The Jackson Law Group, PLLC

Prepared by: The Jackson Law Group, PLLC
227 N. Main St.
P. O. Box 130
Hillsville, VA 24343

Tax Map Reference No.: 53-3-7

THIS DEED, made this 2nd day of March, 2023, by and between **SHAWN L. BEACHY** and **ROLIN DALE MILLER**, Grantors, and **TODD C. LEGERE**, Grantee, whose address is 481 Gardner Road, NW, Willis, Virginia 24380.

-WITNESSETH-

That for and in consideration of the sum of TEN AND NO/100 DOLLARS (\$10.00), cash in hand paid, and other good and valuable consideration, the receipt of which is hereby acknowledged, the said Grantors do hereby grant and convey unto the said Grantee, in fee simple, with General Warranty and Modern English Covenants of Title, all the following tracts or parcels of land, lying and being in the **PINE CREEK MAGISTERIAL DISTRICT OF CARROLL COUNTY, VIRGINIA**, and more

1



BK 1214 PG 415

particularly described as follows:

BEING Tract 7, containing **14.3095 acres**, as shown on plat of survey by Ricky W. Dalton, LS, dated February 7, 2002, Job No. G991104, said plat being of record in the Clerk's Office of the Circuit Court of Carroll County, Virginia, in Plat Cabinet 1, Slide 372, Page 2, and being the same property conveyed to Shawn L. Beachy and Rolin Dale Miller, by deed dated May 2, 2002, by Rebecca E. Moxey et als, which deed is of record in the aforesaid Clerk's Office in Deed Book 633, at Page 903. Reference to said plat and deed is hereby made for a more complete description and for chain of title to the property herein conveyed, and said plat is incorporated herein by reference thereto.

There is further conveyed a non-exclusive 50 foot easement of right of way from Virginia State Route 886 through Tracts 1, 2, 4, 5 and 6 to the property herein conveyed as shown on the aforesaid plat of survey.

This conveyance is further made subject to any other easements, restrictions, and reservations contained in duly recorded deeds, plats and other instruments constituting constructive notice in the chain of title, which have not expired by a time limitation contained therein or have otherwise

BK 1214 PG 416

become ineffective, and to matters visible upon inspection.

WITNESS the following signatures and seals:

[Signature] (SEAL)
SHAWN L. BEACHY

STATE OF Virginia

COUNTY OF Carroll to-wit:


I, Angela J. Galyean, a Notary Public in the
County of Carroll aforesaid, State of Virginia, do hereby
certify that SHAWN L. BEACHY, whose name is signed to the writing above
bearing date on the 2nd day of March, 2023, has acknowledged the same
before me in my State aforesaid.

Given under my hand this 28th day of March, 2023.

[Signature]
NOTARY PUBLIC

My Commission Expires: September 30, 2025

Registration No.: 111314

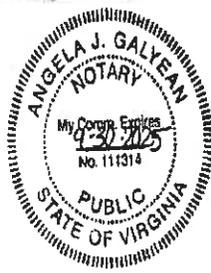

BK 1214 PG 417

Rolindale Miller (SEAL)
ROLIN DALE MILLER

STATE OF Texas

COUNTY OF Hill to-wit:

I, Kori Miller, a Notary Public in the
County of Hill aforesaid, State of Texas, do hereby
certify that ROLIN DALE MILLER, whose name is signed to the writing
above bearing date on the 2nd day of March, 2023, has acknowledged the
same before me in my State aforesaid.


Given under my hand this 24 day of March, 2023.

Kori Miller
NOTARY PUBLIC

My Commission Expires: 8-24-2026

Registration No.: _____

INSTRUMENT 230001075
RECORDED IN THE CLERK'S OFFICE OF
CARROLL COUNTY CIRCUIT COURT ON
APRIL 11, 2023 AT 04:23 PM
\$50.00 GRANTOR TAX WAS PAID AS
REQUIRED BY SEC 58.1-802 OF THE VA. CODE
STATE: \$25.00 LOCAL: \$25.00
GERALD R. GOAD, CLERK
RECORDED BY: SRG

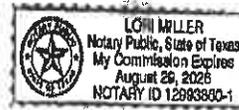

ADMINISTRATIVE INFORMATION
 PARCEL NUMBER 53 3 5
 Parent Parcel Number 53 3 7
 Property Address 954 ISLAND CREEK DR
 Neighborhood 100 COUNTY NORTH EAST
 Property Class 5 5-Agricultural/Undev (20-99Ac)
 TAXING DISTRICT INFORMATION
 Jurisdiction 018
 Area 001
 District 03

Tax ID 31990

OWNERSHIP
 LEGERE TODD C
 481 GARDNER RD NW
 WILLIS, VA 24380
 RD 886

TRANSFER OF OWNERSHIP
 Date
 04/11/2023 MILLER ROLIN DALE &
 Bk/Pg: 1214, 411 \$245000
 05/22/2002 GARDNER MICHAEL KINZER & ET ALS
 Bk/Pg: 633, 891 \$104499

AGRICULTURAL

VALUATION RECORD

Assessment Year	01/01/2003	01/01/2004	01/01/2008	01/01/2013	01/01/2017	01/01/2021	01/01/2025
Reason for Change	Split	Reassessment	Reassessment	2013	2017	2021	2025
VALUATION	63800	106300	161300	103800	121800	126800	180300
0	0	0	25900	21400	21500	21500	22300
T	63800	106300	187200	125200	143300	148300	202600

Site Description

Topography: Rolling
 Public Utilities: Electric
 Street or Road: Unpaved
 Neighborhood: Static
 Zoning: 1 3 Rural Open Land
 Legal Acres: 2 9V View Homesite
 42.5039

LAND DATA AND CALCULATIONS

Rating	Measured	Table	Prod. Factor	Base	Adjusted	Extended	Influence	Value
Soil ID	Acreage	Effective	Depth	Rate	Rate	Value	Factor	
-or- Frontage	-or- Frontage	Depth	Square Feet	Rate	Rate	Value		
12	41.5039	1.00	3500.00	3500.00	145300	145300		145300
8	1.0000	0.00	35000.00	35000.00	35000	35000	SV	35000

PT02: PROPERTY SPLIT 2002
 TR23: TRANSFER 2023
 Supplemental Cards
 TRUE TAX VALUE 180300
 Supplemental Cards
 TOTAL LAND VALUE 180300

IMPROVEMENT DATA

- 02
- 01
- 04
- 05
- 03

08/04/2020 12:53



PHYSICAL CHARACTERISTICS

(LCM: 100.00)

SPECIAL FEATURES

Description Value

SUMMARY OF IMPROVEMENTS

ID	Use	Stry Hgt	Const Type	Grade	Year Const	Eff Const	Base Rate	Feat-ures	Adj Rate	Size or Area	Computed Value	Phys Obsol	Market %	Depr	Adj Comp	Value
01	MHOOKUP	0.00		C	2007	2007	AV	0.00	N	0.00	0	0	SV	0	100	5000
02	UTLISHED	1.00	1	C	2007	2007	AV	0.00	N	0.00	12x 16	0	SV	0	100	500
03	MACHINE	1.00	1	C	2007	2007	AV	0.00	N	8.00	40x 48	15360	SV	100	100	15400
04	MH DECKR	0.00	1	C	2007	2007	AV	0.00	N	0.00	9x 24	0	SV	0	100	1200
05	MH DECK	0.00	1	D	2007	2007	F	0.00	N	0.00	0	0	SV	0	100	200

Supplemental Cards
 TOTAL IMPROVEMENT VALUE

Neighborhood
 Neigh 100 AV

Appraiser/Date
 CPG 04/15/2024

Data Collector/Date
 CPG 04/15/2024

22300

ADMINISTRATIVE INFORMATION

PARCEL NUMBER 53 3 7
Parent Parcel Number
Property Address
Neighborhood
100 COUNTY NORTH EAST
Property Class
2 2-Single Family Sub(.01-19.99)

OWNERSHIP

LEGERE TODD C
481 GARDNER RD NW
WILLIS, VA 24380
RD 886

TRANSFER OF OWNERSHIP

Table with columns: Date, Owner Name, Bk/Pg, Value. Rows include transfers from 04/11/2023 to 08/11/1999.

RESIDENTIAL

TAXING DISTRICT INFORMATION

Jurisdiction 018
Area 001
District 03

VALUATION RECORD

Table with columns: Assessment Year, Reason for Change, Split, Reassessment, 2013, 2017, 2021, 2025. Shows valuation history from 2003 to 2025.

Site Description

Topography: Rolling
Public Utilities:
Street or Road: Paved
Neighborhood: Static
Zoning: 1 3 Rural Open Land
Legal Acres: 14.3095

LAND DATA AND CALCULATIONS

Table with columns: Rating, Measured Acreage, Table, Prod. Factor, Depth Factor, Effective Depth, Square Feet, Base Rate, Adjusted Rate, Extended Value, Influence Factor, Value. Shows land calculation details.

COMI: 53 - (A) - 81
LAND: REAR TRACT/NO FRONTAGE
PT02: PROPERTY SPLIT 2002
RE25: Reval Memo 2025
NICE PASTURE/BACK TRACK
TR23: TRANSFER 2023
Supplemental Cards
TRUE TAX VALUE 50100

Supplemental Cards
TOTAL LAND VALUE 50100

CONTRACT OF PURCHASE

THIS CONTRACT OF PURCHASE (hereinafter "Contract") is made as of April 2nd 2026, between Todd C. Legere owner's of record of the Property sold herein (hereinafter referred to as the "Seller"), and _____ (hereinafter referred to as the "Purchaser", whether one or more). The Purchaser was the successful bidder at a public auction of the Property held on this date and this Contract restates the terms of sale announced prior to the auction sale.

1. **Real Property.** Purchaser agrees to buy, and Seller agrees to sell the land and all improvements thereon and appurtenances thereto which fronts upon a public street or has a recorded access easement to a public street (hereinafter referred to as the "Property"), located in the County of Carroll, Virginia, and described as:

+/- 42.50 Acres and Improvements; Parcel ID #53-3-5; Deed Book 1214
Page 411

+/- 14.20 Acres and Improvements; Parcel ID #53-3-7; Deed Book 1214
Page 414

Address: 954 Island Creek Dr., Hillsville, VA 24343

2. **Purchase Price:** The purchase price of the Property is equal to the auction bid price plus 10% Buyer's Premium, which is as follows: _____

_____ (hereinafter referred to as the "Purchase Price"), which shall be paid to the Settlement Agent (designated below) at settlement ("Settlement") by certified or cashier's check, or wired funds, subject to the prorations described herein.

3. **Deposit.** Purchaser has made a deposit with the Auction Company, of \$ 10,000 (hereinafter referred to as the "Deposit"). The Deposit shall be held by the Auction Company, pursuant to the terms of this Contract, until Settlement and then applied to the Purchase Price.

4. **Settlement Agent and Possession.** Settlement shall be made at _____ on or before May 18th 2026 ("Settlement Date"). Time is of the essence. Possession shall be given at Settlement.

5. **Required Disclosures.**

(a) **Property Owners' Association Disclosure.** Seller represents that the Property is not located within a development that is subject to the Virginia Property Owners' Association Act ("Act") (Virginia Code § 55-508 through § 55-516). If the Property is within such a development, the Act requires Seller to obtain an association disclosure packet from the property owners' association and provide it to Purchaser.

Seller's Initials _____

Purchaser's Initials _____

The information contained in the association disclosure packet shall be current as of a specified date which shall be within 30 days of the date of acceptance of the Contract by the Seller. Purchaser may cancel this Contract: (i) within 3 days after the date of the Contract, if on or before the date that Purchaser signs the Contract, Purchaser receives the association disclosure packet or is notified that the association disclosure packet will not be available; (ii) within 3 days after hand-delivered receipt of the association disclosure packet or notice that the association disclosure packet will not be available; or (iii) within 6 days after the post-marked date, if the association disclosure packet or notice that the association disclosure packet will not be available is sent to Purchaser via the United States mail. Purchaser may also cancel the Contract, without penalty, at any time prior to Settlement if Purchaser has not been notified that the association disclosure packet will not be available and the association disclosure packet is not delivered to Purchaser. Purchaser's notice of cancellation shall be either hand-delivered or sent via United States mail, return receipt requested, to Seller. Purchaser's cancellation pursuant to this subsection shall be without penalty. This Contract shall become void upon cancellation and the Deposit shall be refunded in full to Purchaser upon Purchaser's notice of cancellation.

If more than 6 months have elapsed between the date of ratification of this Contract and the Settlement Date, Purchaser may submit a copy of the Contract to the property owners' association along with a request for assurance that the information required by Virginia Code § 55-512 previously furnished to Purchaser in the association disclosure packet remains materially unchanged; or, if there have been material changes, a statement specifying such changes. Purchaser shall be provided with such assurances or such statement within 10 days of the receipt of such request by the property owner's association. Purchaser may be required to pay a fee for the preparation and issuance of the requested assurances. Said fee shall reflect the actual costs incurred by the property owners' association in providing such assurances but shall not exceed \$100.00 or such higher amount as may now or hereafter be permitted pursuant to applicable statutes.

Any rights of Purchaser to cancel the Contract provided by the Act are waived conclusively if not exercised prior to Settlement.

(b) **Virginia Residential Property Disclosure Act.** The Virginia Residential Property Disclosure Act (§55-517 et seq. of the Code of Virginia) requires the owner of certain residential real property, whenever the property is to be sold or leased with an option to buy, to furnish to the purchaser a RESIDENTIAL PROPERTY DISCLOSURE STATEMENT stating the owner makes certain representations as to the real property. Said form is not attached because property is vacant land and exempt.

(c) **Virginia Condominium Act.** Pursuant to Virginia Code § 55-79.97, Seller represents that the Property is not a condominium unit. If the Property is a condominium unit, this Contract is subject to the Virginia Condominium Act that requires Seller to furnish Purchaser with certain financial and other disclosures prior to entering into a binding contract. If the required disclosures are unavailable on the date of ratification, Seller shall

Seller's Initials _____

Purchaser's Initials _____

promptly request them from the unit condominium owners' association and provide them to Purchaser who shall acknowledge receipt in writing upon delivery. If Purchaser fails to receive the disclosures within 15 days after the date of ratification of this Contract or the disclosures are found unacceptable to Purchaser, Purchaser may void this Contract by delivering notice to the Broker within 3 days after the disclosures are received or due (if not received) and Purchaser's Deposit shall be returned promptly.

If more than 60 days have lapsed between the date of ratification of this Contract and the Settlement Date, Purchaser may submit a copy of the Contract to the unit owners' condominium association with a request for assurance from the unit owners' condominium association that there have been no material changes from the previously furnished information from the unit owners' condominium association.

Purchaser may declare this Contract void within 3 days after either receipt of the required disclosures or of notice that there are material changes, or the failure of the condominium unit owners' association to provide assurances (within 10 days after receipt of Purchaser's request) that there have been no material changes.

(d) **Mechanics' and Materialmen's Liens.**

NOTICE

Virginia law (Virginia Code § 43-1 *et seq.*) permits persons who have performed labor or furnished materials for the construction, removal, repair or improvement of any building or structure to file a lien against the Property. This lien may be filed at any time after the work is commenced or the material is furnished, but not later than the earlier of (i) 90 days from the last day of the month in which the lienor last performed work or furnished materials or (ii) 90 days from the time the construction, removal, repair or improvement is terminated.

AN EFFECTIVE LIEN FOR WORK PERFORMED PRIOR TO THE SETTLEMENT DATE MAY BE FILED AFTER SETTLEMENT. LEGAL COUNSEL SHOULD BE CONSULTED.

(e) **Title Insurance Notification.** Purchaser may wish at Purchaser's expense to purchase owner's title insurance. Depending on the particular circumstances of the transaction, such insurance could include affirmative coverage against possible mechanics' and materialmen's liens for labor and materials performed prior to Settlement and which, though not recorded at the time of recordation of Purchaser's deed, could be subsequently recorded and would adversely affect Purchaser's title to the Property. The coverage afforded by such title insurance would be governed by the terms and conditions thereof, and the premium for obtaining such title insurance coverage will be determined by its coverage.

Seller's Initials _____

Purchaser's Initials _____

(f) **Choice of Settlement Agent.** Virginia’s Consumer Real Estate Settlement Protection Act provides that the purchaser or borrower has the right to select the settlement agent to handle the closing of this transaction. The settlement agent's role in closing this transaction involves the coordination of numerous administrative and clerical functions relating to the collection of documents and the collection and disbursement of funds required to carry out the terms of the contract between the parties. If part of the purchase price is financed, the lender for the purchaser will instruct the settlement agent as to the signing and recording of loan documents and the disbursement of loan proceeds. No settlement agent can provide legal advice to any party to the transaction except a settlement agent who is engaged in the private practice of law in Virginia and who has been retained or engaged by a party to the transaction for the purpose of providing legal services to that party.

Variation by agreement: The provisions of the Consumer Real Estate Settlement Protection Act may not be varied by agreement, and rights conferred by this chapter may not be waived. The Seller may not require the use of a particular settlement agent as a condition of the sale of the property.

Escrow, closing and settlement service guidelines: The Virginia State Bar issues guidelines to help settlement agents avoid and prevent the unauthorized practice of law in connection with furnishing escrow, settlement or closing services. As a party to a real estate transaction, the purchaser or borrower is entitled to receive a copy of these guidelines from your settlement agent, upon request, in accordance with the provisions of the Consumer Real Estate Settlement Protection Act.

6. Standard Provisions.

(a) **Deposit.** If Purchaser fails to complete settlement on or before the Settlement Date, time being of the essence, the Deposit shall be forfeited to the Seller. Such forfeiture shall not limit any liability of the defaulting Purchaser or any rights or remedies of the Seller with respect to any such default, and the defaulting Purchaser shall be liable for all costs of re-sale of the Property (including attorney’s fees of Seller), plus any amount by which the ultimate sale price for the Property is less than the defaulting purchaser’s bid. After any such default and forfeiture, the Property may, at the discretion of the Seller, be conveyed to the next highest bidder of the Property whose bid was acceptable to the Seller. In the event the Seller does not execute a deed of conveyance for any reason, the Purchaser’s sole remedy shall be the refund of the deposit. Immediately upon delivery of the deed for the Property by the Seller, all duties, liabilities, and obligations of the Seller, if any, to the purchaser with respect to the Property shall be extinguished.

(b) **Expenses and Prorations.** Seller agrees to pay the costs of preparing the deed, certificates for non-foreign status and state residency and the applicable IRS Form 1099, and the recordation tax applicable to grantors. Except as otherwise agreed herein, all other expenses incurred by Purchaser in connection with the Contract and the transaction set forth therein, including, without limitation, title examination costs, insurance premiums,

Seller’s Initials _____

Purchaser’s Initials _____

survey costs, recording costs, loan document preparation costs and fees of Purchaser's attorney, shall be borne by Purchaser. All taxes, assessments, interest, rent and mortgage insurance, if any, shall be prorated as of Settlement. In addition to the Purchase Price, Purchaser shall pay Seller (i) for all propane remaining on the Property (if any) at the prevailing market price as of Settlement and (ii) any escrow Deposits made by Seller which are credited to Purchaser by the holders thereof.

(c) **Title.** At Settlement, Seller shall convey to Purchaser good and marketable fee simple title to the Property by **Deed of General Warranty**, free of all liens, tenancies, defects and encumbrances, except as otherwise indicated herein, and subject only to such restrictions and easements as shall then be of record which do not affect the use of the Property for residential purposes or render the title unmarketable. If a defect is found which can be remedied by legal action within a reasonable time, Seller shall, at Seller's expense, promptly take such action as is necessary to cure the defect. If Seller, acting in good faith, is unable to have such defect corrected within 60 days after notice of such defect is given to Seller, then this Contract may be terminated by either Seller or Purchaser. Purchaser may extend the date for Settlement to the extent necessary for Seller to comply with this Paragraph but not longer than 60 days.

(d) **Land Use Assessment.** In the event the Property is taxed under land use assessment and this sale results in disqualification from land use eligibility, Seller shall pay, when assessed, whether at or after Settlement, any rollback taxes assessed. If the Property continues to be eligible for land use assessment, Purchaser agrees to make application, at Purchaser's expense, for continuation under land use, and to pay any rollback taxes resulting from failure to file or to qualify.

(e) **Risk of Loss.** All risk of loss or damage to the Property by fire, windstorm, casualty or other cause, or taking by eminent domain, is assumed by Seller until Settlement. In the event of substantial loss or damage to the Property before Settlement, Purchaser shall have the option of either (i) terminating this Contract, or (ii) affirming this Contract, with appropriate arrangements being made by Seller to repair the damage, in a manner acceptable to Purchaser, or Seller shall assign to Purchaser all of Seller's rights under any applicable policy or policies of insurance and any condemnation awards and shall pay over to Purchaser any sums received as a result of such loss or damage.

(f) **Property Sold "As Is".** Purchaser agrees to accept the Property at Settlement in its present physical condition. No representations or warranties are made as to zoning, structural integrity, physical condition, environmental condition, construction, workmanship, materials, habitability, fitness for a particular purpose, or merchantability of all or any part of the Property.

(g) **Counterparts.** This Contract may be executed in one or more counterparts, with each such counterpart to be deemed an original. All such counterparts shall constitute a single agreement binding on all the parties hereto as if all had signed a single document. It is

Seller's Initials _____

Purchaser's Initials _____

not necessary that all parties sign all or any one of the counterparts, but each party must sign at least one counterpart for this Contract to be effective.

(h) **Assignability.** This Contract may not be assigned by either Seller or Purchaser without the written consent of the other.

(i) **Miscellaneous.** The parties to this Contract agree that it shall be binding upon them, and their respective personal representatives, successors and assigns, and that its provisions shall not survive Settlement and shall be merged into the deed delivered at Settlement except for the provisions relating to rollback taxes. This Contract contains the final agreement between the parties hereto, and they shall not be bound by any terms, conditions, oral statements, warranties or representations not herein contained. This Contract shall be construed under the laws of the Commonwealth of Virginia.

(i) **Other.** The title to the mobile home located on the property will be transferred upon closing.

Seller's Initials _____

Purchaser's Initials _____

IN WITNESS WHEREOF, the Purchaser and the Seller have duly executed this Contract as of the day and year first above written.

Todd C. Legere (Seller) Date

Purchaser Name

Address

Phone # Email

(Purchaser signature) Date

Seller's Initials _____

Purchaser's Initials _____