


IMPROVEMENT PERMIT

Owner: Greenville Timberline, LLC.
Owner Address: 150 East Arlington Boulevard (Suite E)
Owner Address(2): Greenville, N.C. 27858-4575
Owner Phone #: (252) 355-9288
Property Address: SR 1725 (Pamlico Beach Road)
Property Address(2): Bailey Point
PIN: 15-015504
Record: LOT # 87

Establishment Type: Home
Type of Well: Private Well
Design Flow (GPD): 360
Initial Site
Wastewater System: Conventional Pipe
Long Term Acceptance Rate(GPD/SQFT): 0.428
Trench Width: 3 FT
Trench Spacing (OC): 9 FT
Trench Bottom From NGL: -18 IN.
Septic Tank Volume: 1000 GAL

Repair Site
Wastewater System: Conventional Pipe
Long Term Acceptance Rate(GPD/SQFT): 0.428
Trench Width: 3 FT
Trench Spacing (OC): 9 FT
Trench Bottom From NGL: -18 IN.
Septic Tank Volume: 1000 GAL

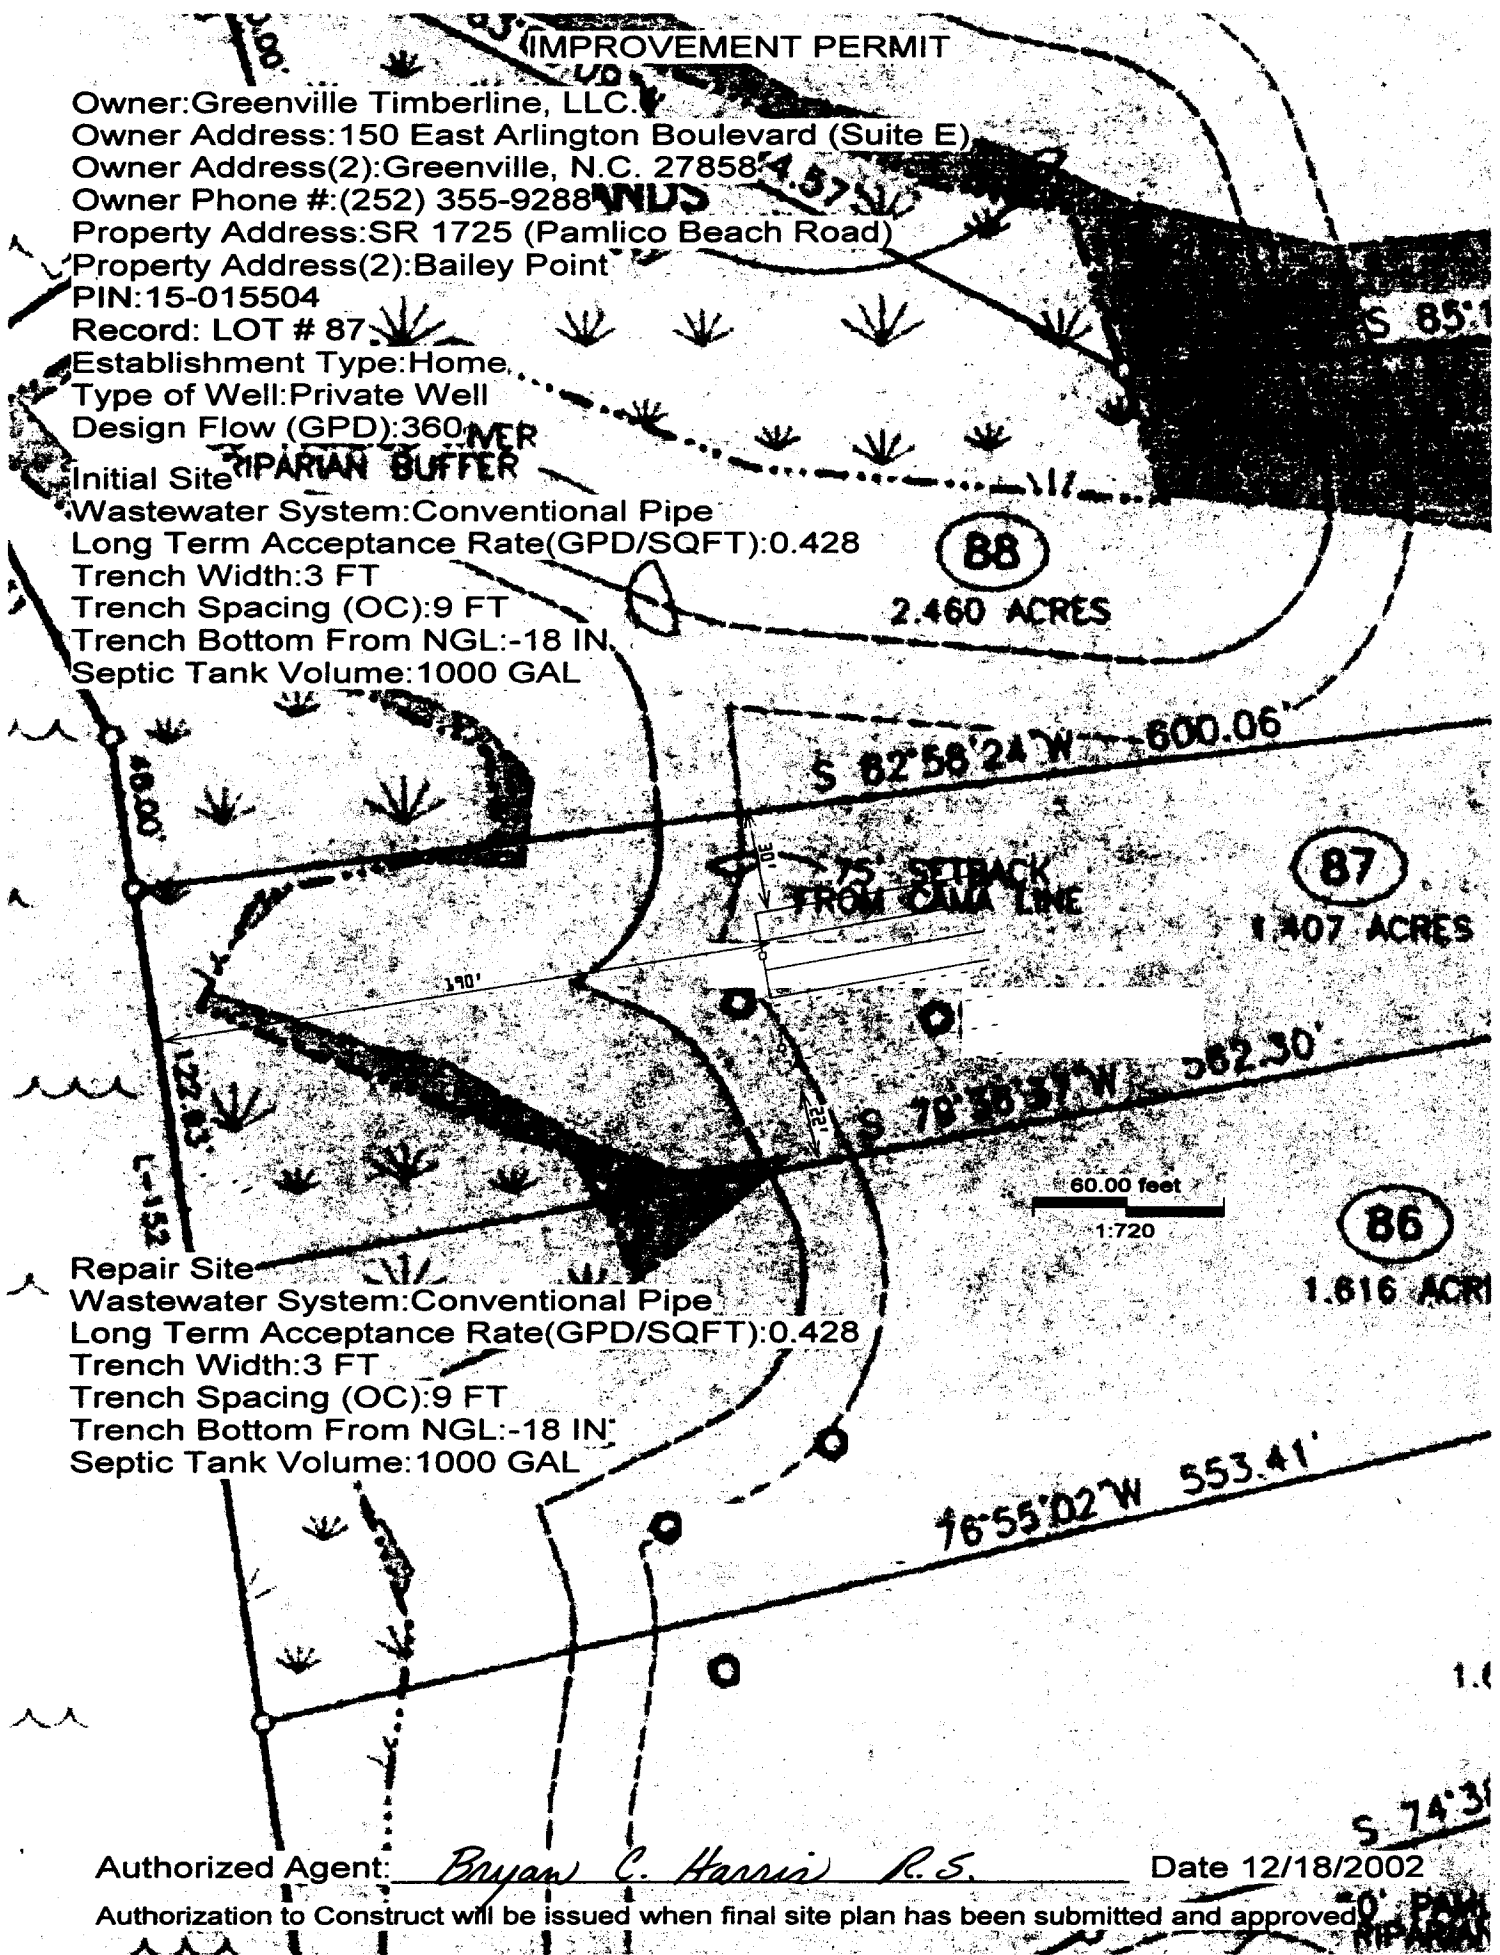

Authorized Agent: Bryan C. Harris R.S. Date 12/18/2002

Authorization to Construct will be issued when final site plan has been submitted and approved.