


APO-#	OWNER INFORMATION	APO-#	OWNER INFORMATION
APO-01	DOUGLAS BAILEY THOMPSON AND PRIDE BAILEY SHERRILL C/O CLAY SHERRILL P. O. BOX 31 MOORESVILLE, AL 35649	APO-11	MICHAEL AND MELISSA C. PETTEY C/O MELISSA C. PETTEY 1006 NEEL SCHOOL ROAD DANVILLE, AL 35619
APO-02	J. O. SIMS P. O. BOX 1209 DECATUR, AL 35602	APO-12	ROGER D. AND PEGGY COBB 1020 NEEL SCHOOL ROAD DANVILLE, AL 35619
APO-03	J. O. SIMS P. O. BOX 1209 DECATUR, AL 35602	APO-13	BOBBY E. AND LANITA M. KIRBY 988 NEEL SCHOOL ROAD DANVILLE, AL 35619
APO-04	TONI AND JOHN LEE BEARD IV 1189 NEEL SCHOOL ROAD DANVILLE, AL 35619	APO-14	PHILLIP G. HALE 934 NEEL SCHOOL ROAD DANVILLE, AL 35619
APO-05	BOBBY J. AND MARY DIAN SMITH 1170 NEEL SCHOOL ROAD DANVILLE, AL 35619	APO-15	BETSY HALE 934 NEEL SCHOOL ROAD DANVILLE, AL 35619
APO-06	STACY LIKENS HENSLEY, AS TRUSTEE OF THE STEVEN RAY LIKENS TESTAMENTARY 4709 DANVILLE ROAD HARTSELLE, AL 35640	APO-16	BERNICE ALLINE CLARK LIFE ESTATE 49 BERNICE PRIVATE DRIVE DANVILLE, AL 35619
APO-07	JOEY ATHONY AND SHONNA KAY SOLOMAN 1110 NEEL SCHOOL ROAD DANVILLE, AL 35619	APO-17	SHIRLEY BIBB 70 HUNTER LANE DANVILLE, AL 35619
APO-08	WINFORD AND LINDA K. MILLWOOD 1088 NEEL SCHOOL ROAD DANVILLE, AL 35619	APO-18	LARRY JOE AND GARY JACK HILL 855 NEEL SCHOOL ROAD DANVILLE, AL 35619
APO-09	JOHN D. CHANDLER, JR. 1084 NEEL SCHOOL ROAD DANVILLE, AL 35619	APO-19	J. O. AND MELONAE W. SIMS P. O. BOX 1209 DECATUR, AL 35602
APO-10	MARK S. HART 1030 NEEL SCHOOL ROAD DANVILLE, AL 35619	APO-20	J. O. AND MELONAE W. SIMS P. O. BOX 1209 DECATUR, AL 35602
		APO-21	J. O. AND MELONAE W. SIMS P. O. BOX 1209 DECATUR, AL 35602
		APO-22	MARY NELMS ALDRIDGE 72 CREEKSIDE PRIVATE DRIVE DECATUR, AL 35603

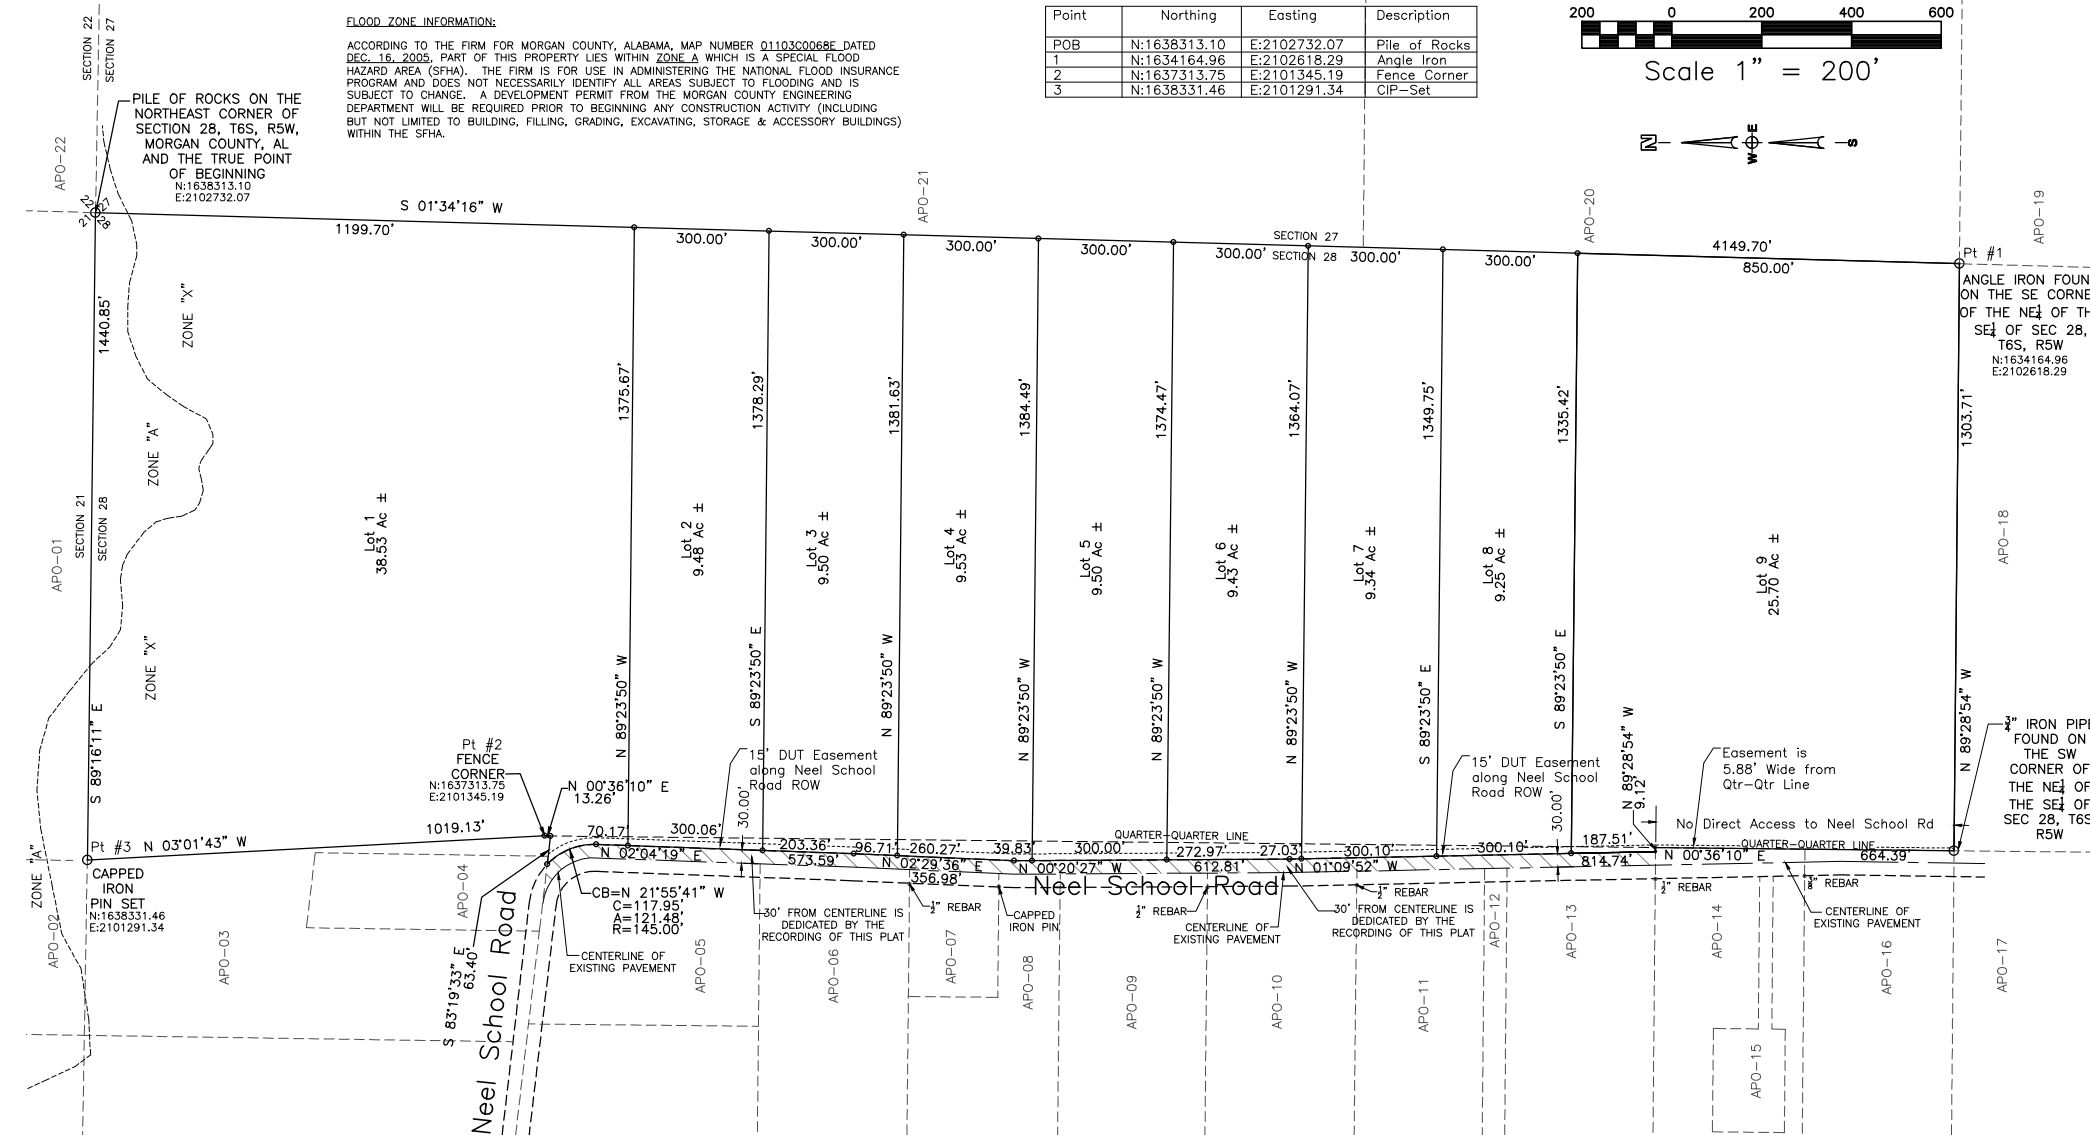

SURVEYOR'S CERTIFICATE AND DESCRIPTION OF LAND PLATTED

STATE OF ALABAMA
COUNTY OF MORGAN

I, RICHARD W. HUMPHREY, A REGISTERED LAND SURVEYOR OF DECATUR, ALABAMA, HEREBY CERTIFY THAT I HAVE SURVEYED A PORTION ON THE PROPERTY OF J. O. SIMS, SITUATED IN MORGAN COUNTY, ALABAMA, AND DESCRIBED AS FOLLOWS:

THE EAST-HALF OF THE NE¼ AND THE NE¼ OF THE SE¼, AND A PORTION OF THE WEST-HALF OF THE NE¼ AND THE NW¼ OF THE SE¼ LYING EAST OF THE CENTERLINE OF NEEL SCHOOL ROAD, ALL IN SECTION 28, TOWNSHIP 6 SOUTH, RANGE 5 WEST, MORGAN COUNTY, ALABAMA, AND MORE SPECIFICALLY DESCRIBED AS FOLLOWS:

BEGIN AT A PILE OF ROCKS ON THE NORTHEAST CORNER OF SECTION 28, TOWNSHIP 6 SOUTH, RANGE 5 WEST, MORGAN COUNTY, ALABAMA, AND THE TRUE POINT OF BEGINNING OF THE TRACT HEREIN DESCRIBED; THENCE FROM THE TRUE POINT OF BEGINNING RUN SOUTH 01 DEGREES 34 MINUTES 16 SECONDS WEST ALONG THE EAST BOUNDARY OF SAID SECTION 28 A DISTANCE OF 4149.70 FEET TO AN ANGLE IRON FOUND ON THE SOUTHWEST CORNER OF THE NE¼ OF THE SE¼ OF SAID SECTION 28; THENCE NORTH 89 DEGREES 28 MINUTES 54 SECONDS WEST ALONG THE SOUTH BOUNDARY OF THE SE¼ OF SAID SECTION 28 A DISTANCE OF 1303.71 FEET A ½" IRON PIPE ON THE SOUTHWEST CORNER OF THE NE¼ OF THE SE¼ OF SAID SECTION 28; THENCE NORTH 00 DEGREES 36 MINUTES 10 SECONDS EAST ALONG THE WEST BOUNDARY OF SAID QUARTER-QUARTER A DISTANCE OF 664.39 FEET TO THE NORTHEAST CORNER OF THE SOUTH-HALF OF THE NW¼ OF THE SE¼ OF SAID SECTION 28; THENCE NORTH 89 DEGREES 28 MINUTES 54 SECONDS WEST ALONG THE NORTH BOUNDARY OF THE SOUTH-HALF OF THE NW¼ OF THE SE¼ OF SAID SECTION 28 A DISTANCE OF 9.12 FEET TO A POINT ON THE EAST RIGHT-OF-WAY MARGIN OF NEEL SCHOOL ROAD; THENCE NORTH 01 DEGREES 09 MINUTES 52 SECONDS WEST ALONG SAID RIGHT-OF-WAY A DISTANCE OF 814.74 FEET TO A POINT; THENCE NORTH 00 DEGREES 20 MINUTES 27 SECONDS WEST ALONG SAID EAST RIGHT-OF-WAY MARGIN A DISTANCE OF 612.81 FEET TO A POINT; THENCE NORTH 02 DEGREES 29 MINUTES 36 SECONDS EAST ALONG SAID EAST RIGHT-OF-WAY MARGIN A DISTANCE OF 356.98 FEET TO A POINT; THENCE NORTH 02 DEGREES 04 MINUTES 19 SECONDS EAST EAST RIGHT-OF-WAY MARGIN A DISTANCE OF 573.59 FEET TO A POINT; THENCE ALONG SAID RIGHT-OF-WAY A CURVE TO THE LEFT HAVING A RADIUS OF 145.00 FEET (CHORD BEARING NORTH 21 DEGREES 55 MINUTES 44 SECONDS WEST, CHORD DISTANCE 117.95 FEET) AN ARC DISTANCE OF 121.48 FEET TO A POINT; THENCE SOUTH 83 DEGREES 19 MINUTES 33 SECONDS EAST ALONG THE CENTERLINE OF NEEL SCHOOL ROAD, IF EXTENDED, A DISTANCE OF 63.40 FEET TO A POINT ON THE WEST BOUNDARY OF THE EAST-HALF OF THE NE¼ OF SAID SECTION 28; THENCE NORTH 00 DEGREES 36 MINUTES 10 SECONDS EAST ALONG THE WEST BOUNDARY OF THE EAST-HALF OF THE NE¼ OF SAID SECTION 28 A DISTANCE OF 13.26 FEET TO A FENCE CORNER; THENCE NORTH 03 DEGREES 01 MINUTES 43 SECONDS WEST ALONG AN EXISTING FENCE LINE A DISTANCE OF 1019.13 FEET TO A CAPPED IRON PIN (STAMPED PWM AL/CA0021/L5) ON THE NORTH BOUNDARY OF SAID SECTION 28; THENCE SOUTH 89 DEGREES 16 MINUTES 11 SECONDS EAST ALONG THE NORTH BOUNDARY OF SAID SECTION 28 A DISTANCE OF 1440.85 FEET TO THE TRUE POINT OF BEGINNING, LYING AND BEING WITHIN THE EAST-HALF OF THE NE¼ AND THE NE¼ OF THE SE¼ OF SECTION 28, TOWNSHIP 6 SOUTH, RANGE 5 WEST, MORGAN COUNTY, ALABAMA, AND CONTAINING 130.26 ACRES, MORE OR LESS.

AND THAT THE PLAT OF MAP CONTAINED HEREON IS A TRUE AND CORRECT MAP SHOWING THE SUBDIVISION INTO WHICH THE PROPERTY DESCRIBED IS DIVIDED GIVING THE LENGTH AND BEARINGS OF EACH LOT AND ITS NUMBER AND SHOWING THE STREETS, ALLEYS AND PUBLIC GROUNDS AND GIVING THE BEARINGS, LENGTH, WIDTH AND NAME OF THE STREETS, SAID MAP FURTHER SHOWS THE RELATION OF THE LAND SO PLATTED TO THE GOVERNMENT SURVEY, AND THAT PERMANENT BOUNDARY/SURVEY MARKERS HAVE BEEN PLACED AT POINTS MARKED THIS (c) AS HEREON SHOWN.

AND I FURTHER CERTIFY (OR STATE) THAT ALL PARTS OF THIS SURVEY AND DRAWING HAVE BEEN COMPLETED IN ACCORDANCE WITH THE CURRENT REQUIREMENTS OF THE STANDARDS OF PRACTICE FOR SURVEYING IN THE STATE OF ALABAMA TO THE BEST OF MY KNOWLEDGE, INFORMATION, AND BELIEF.

WITNESS MY HAND THIS THE _____ DAY OF _____, 20____.

RICHARD W. HUMPHREY
ALA. REG. No. 22738

CERTIFICATE OF APPROVAL BY THE CITY ENGINEER

THE UNDERSIGNED, AS CITY ENGINEER OF THE CITY OF DECATUR, ALABAMA, HEREBY APPROVE THE WITHIN PLAT FOR THE RECORDING OF SAME IN THE OFFICE OF THE PROBATE JUDGE THIS THE _____ DAY OF _____, 20____.

CITY ENGINEER, CITY OF DECATUR, ALABAMA

CERTIFICATION OF APPROVAL BY THE COUNTY ENGINEER

THE UNDERSIGNED, AS COUNTY ENGINEER OF THE COUNTY OF MORGAN, ALABAMA, HEREBY APPROVE THE WITHIN PLAT FOR THE RECORDING OF SAME IN THE OFFICE OF THE PROBATE OFFICE OF MORGAN COUNTY, ALABAMA.

THIS THE _____ DAY OF _____, 20____.

COUNTY ENGINEER, MORGAN COUNTY, ALABAMA

CERTIFICATION OF APPROVAL BY THE ELECTRIC SUPPLIER

THE UNDERSIGNED, AS AUTHORIZED BY JOE WHEELER ELECTRIC MEMBERSHIP COOPERATIVE, HEREBY APPROVE THE WITHIN PLAT FOR THE RECORDING OF THE SAME IN THE PROBATE OFFICE OF MORGAN COUNTY, ALABAMA.

THIS THE _____ DAY OF _____, 20____.

AS ITS:
JOE WHEELER ELECTRIC MEMBERSHIP COOPERATIVE

CERTIFICATION OF APPROVAL BY THE WATER SUPPLIER

THE UNDERSIGNED, AS AUTHORIZED BY THE WEST MORGAN - EAST LAWRENCE WATER AND SEWER AUTHORITY, HEREBY APPROVE THE WITHIN PLAT FOR THE RECORDING OF THE SAME IN THE PROBATE OFFICE OF MORGAN COUNTY, ALABAMA.

THIS THE _____ DAY OF _____, 20____.

WEST MORGAN - EAST LAWRENCE WATER AND SEWER AUTHORITY

CERTIFICATE OF APPROVAL BY THE PLANNING COMMISSION

THE WITHIN PLAT OF ROSEBARROW SUBDIVISION, MORGAN COUNTY, ALABAMA, IS HEREBY APPROVED BY THE PLANNING COMMISSION OF THE CITY OF DECATUR, ALABAMA, THIS THE _____ DAY OF _____, 20____.

PLANNING COMMISSION FOR THE CITY OF DECATUR, ALABAMA

OFFICE OF THE JUDGE OF PROBATE

I HEREBY CERTIFY THAT THIS PLAT OR MAP WAS FILED IN THIS OFFICE FOR RECORD THIS THE _____ DAY OF _____, 20____, AT _____ O'CLOCK _____ M., AND RECORDED IN BOOK _____ OF PLATS AND MAPS, AT PAGE _____, RECORDING \$ _____ PAID.

JUDGE OF PROBATE

DEDICATION

WE, THE HEIRS OF THE MELONAE W. SIMS ESTATE, AND THE PERSONAL REPRESENTATIVE OF THE J. O. SIMS ESTATE, HAVE CAUSED THE LAND EMBRACED IN THE WITHIN PLAT TO BE SURVEYED, LAID OUT AND PLATTED TO BE KNOWN AS ROSEBARROW SUBDIVISION, A PART OF SECTION 28, TOWNSHIP 6 SOUTH, RANGE 5 WEST, MORGAN COUNTY, ALABAMA, AND THAT THE ROADS AND EASEMENTS, AS SHOWN ON SAID PLAT, ARE HEREBY DEDICATED TO THE USE OF THE PUBLIC.

WITNESS OUR HANDS THE THE _____ DAY OF _____, 20____.

WITNESS _____ LISA K. SIMS, INDIVIDUAL

WITNESS _____ BLAKE WATSON SIMS, INDIVIDUAL

WITNESS _____ BONNIE SIMS, INDIVIDUAL

WITNESS _____ BARRI S. EDMONDSON, INDIVIDUAL

WITNESS _____ BARRI S. EDMONDSON, PERSONAL REPRESENTATIVE OF THE J.O. SIMS ESTATE

ACKNOWLEDGEMENT

STATE OF ALABAMA
COUNTY OF MORGAN

I, _____ A NOTARY PUBLIC IN AND FOR SAID COUNTY, IN SAID STATE, HEREBY CERTIFY THAT LISA K. SIMS, INDIVIDUAL, WHOSE NAME IS SIGNED TO THE FOREGOING INSTRUMENT, AND WHO IS KNOWN TO ME, ACKNOWLEDGED BEFORE ME ON THIS DAY THAT, BEING INFORMED OF THE CONTENTS OF THE INSTRUMENT, EXECUTED THE SAME VOLUNTARILY.

GIVEN UNDER MY HAND AND OFFICIAL SEAL THIS _____ DAY OF _____, 20____.

NOTARY PUBLIC
MY COMMISSION EXPIRES: _____

ACKNOWLEDGEMENT

STATE OF ALABAMA
COUNTY OF MORGAN

I, _____ A NOTARY PUBLIC IN AND FOR SAID COUNTY, IN SAID STATE, HEREBY CERTIFY THAT BLAKE WATSON SIMS, INDIVIDUAL, WHOSE NAME IS SIGNED TO THE FOREGOING INSTRUMENT, AND WHO IS KNOWN TO ME, ACKNOWLEDGED BEFORE ME ON THIS DAY THAT, BEING INFORMED OF THE CONTENTS OF THE INSTRUMENT, EXECUTED THE SAME VOLUNTARILY.

GIVEN UNDER MY HAND AND OFFICIAL SEAL THIS _____ DAY OF _____, 20____.

NOTARY PUBLIC
MY COMMISSION EXPIRES: _____

ACKNOWLEDGEMENT

STATE OF ALABAMA
COUNTY OF MORGAN

I, _____ A NOTARY PUBLIC IN AND FOR SAID COUNTY, IN SAID STATE, HEREBY CERTIFY THAT BONNIE SIMS, INDIVIDUAL, WHOSE NAME IS SIGNED TO THE FOREGOING INSTRUMENT, AND WHO IS KNOWN TO ME, ACKNOWLEDGED BEFORE ME ON THIS DAY THAT, BEING INFORMED OF THE CONTENTS OF THE INSTRUMENT, EXECUTED THE SAME VOLUNTARILY.

GIVEN UNDER MY HAND AND OFFICIAL SEAL THIS _____ DAY OF _____, 20____.

NOTARY PUBLIC
MY COMMISSION EXPIRES: _____

ACKNOWLEDGEMENT

STATE OF ALABAMA
COUNTY OF MORGAN

I, _____ A NOTARY PUBLIC IN AND FOR SAID COUNTY, IN SAID STATE, HEREBY CERTIFY THAT BARRI S. EDMONDSON, PERSONAL REPRESENTATIVE OF THE J.O. SIMS ESTATE, WHOSE NAME IS SIGNED TO THE FOREGOING INSTRUMENT, AND WHO IS KNOWN TO ME, ACKNOWLEDGED BEFORE ME ON THIS DAY THAT, BEING INFORMED OF THE CONTENTS OF THE INSTRUMENT, EXECUTED THE SAME VOLUNTARILY.

GIVEN UNDER MY HAND AND OFFICIAL SEAL THIS _____ DAY OF _____, 20____.

NOTARY PUBLIC
MY COMMISSION EXPIRES: _____

ACKNOWLEDGEMENT

STATE OF ALABAMA
COUNTY OF MORGAN

ACKNOWLEDGEMENT

STATE OF ALABAMA
COUNTY OF MORGAN

I, _____ A NOTARY PUBLIC IN AND FOR SAID COUNTY, IN SAID STATE, HEREBY CERTIFY THAT BARRI S. EDMONDSON, INDIVIDUAL, WHOSE NAME IS SIGNED TO THE FOREGOING INSTRUMENT, AND WHO IS KNOWN TO ME, ACKNOWLEDGED BEFORE ME ON THIS DAY THAT, BEING INFORMED OF THE CONTENTS OF THE INSTRUMENT, EXECUTED THE SAME VOLUNTARILY.

GIVEN UNDER MY HAND AND OFFICIAL SEAL THIS _____ DAY OF _____, 20____.

NOTARY PUBLIC
MY COMMISSION EXPIRES: _____

ACKNOWLEDGEMENT

STATE OF ALABAMA
COUNTY OF MORGAN

I, _____ A NOTARY PUBLIC IN AND FOR SAID COUNTY, IN SAID STATE, HEREBY CERTIFY THAT BARRI S. EDMONDSON, PERSONAL REPRESENTATIVE OF THE J.O. SIMS ESTATE, WHOSE NAME IS SIGNED TO THE FOREGOING INSTRUMENT, AND WHO IS KNOWN TO ME, ACKNOWLEDGED BEFORE ME ON THIS DAY THAT, BEING INFORMED OF THE CONTENTS OF THE INSTRUMENT, EXECUTED THE SAME VOLUNTARILY.

PUGH WRIGHT MCANALLY CIVIL ENGINEERS
3108B AVENUE NE - PO BOX 2419 - DECATUR, AL 35601
(256) 355-9887
www.pughwrightmcanally.com


REVISIONS	Rev#	Description	Date
5			
4			
3			
2			
1			

MINOR PLAT OF
ROSEBARROW SUBDIVISION
NEEL SCHOOL ROAD - JO SIMS PROPERTY
SECTION 28, TOWNSHIP 6 SOUTH, RANGE 5 WEST
MORGAN COUNTY, ALABAMA
ROSEBARROW SUBDIVISION

Date: NOV 2017
Drawn By: DDP
Approved By: RWH
Scale: 1"=200'

Job Number:
603-17

Sheet Number:
C100

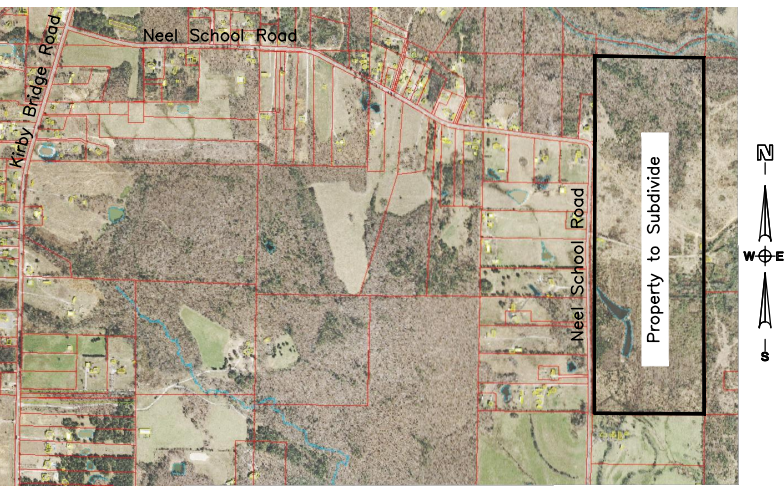

Vicinity Map (1"=1000')