

1 TO 2	- N32 21 48W -	174.781
2 TO 3	- N43 09 41W -	89.972
3 TO 4	- N74 37 42W -	128.300
4 TO 5	- N51 53 42W -	193.782
5 TO 6	- S89 50 16W -	163.003
6 TO 7	- N78 48 42W -	204.197
7 TO 8	- S07 11 05E -	130.922
8 TO 9	- S58 42 30E -	65.100
9 TO 10	- S78 12 30E -	176.403
10 TO 11	- S52 38 32E -	160.415
11 TO 12	- S74 22 25E -	119.753
12 TO 13	- S32 37 01E -	64.924
13 TO 14	- S14 16 40E -	96.834
14 TO 15	- S39 01 45E -	106.300
15 TO 16	- S55 49 45E -	61.700
16 TO 17	- S33 46 06E -	91.424
17 TO 18	- S57 09 39E -	82.400
18 TO 19	- S79 32 12E -	70.600
19 TO 20	- S38 24 13E -	72.901
20 TO 21	- S25 59 49W -	73.728
21 TO 22	- S12 38 40E -	67.200
22 TO 23	- S61 17 07W -	162.942
23 TO 24	- S52 13 03W -	68.680
24 TO 25	- N74 16 03E -	109.200
25 TO 26	- S81 52 00E -	127.155
26 TO 27	- S17 15 43E -	58.700
27 TO 28	- S21 20 17W -	224.439
28 TO 29	- S25 14 12W -	87.600
29 TO 30	- S40 22 06W -	81.926
30 TO 31	- S69 20 43W -	86.138
31 TO 32	- S20 13 17W -	61.698
32 TO 33	- S39 51 48E -	191.600
33 TO 34	- S40 29 12W -	149.052
34 TO 35	- S09 34 17W -	244.308
35 TO 36	- N84 30 15E -	45.257
36 TO 37	- N05 22 16E -	148.000
37 TO 38	- N36 10 16E -	105.784
38 TO 39	- N25 24 02E -	119.457
39 TO 40	- S71 39 47E -	88.602
40 TO 41	- N19 38 17E -	150.200
41 TO 42	- N29 54 17E -	102.883
42 TO 43	- N04 53 08E -	96.283
43 TO 44	- N79 34 23E -	76.197
44 TO 45	- N27 36 17E -	236.854
	- N82 11 54E -	110.665
	- N58 33 10E -	104.289
	- N21 45 54E -	87.271
	- N33 34 42E -	96.200

O DENOTES IRON SET OR AS NOTED
SEE TAX SECTION 179 A 7

NOTE.

THE HADRAGES CLAIM ALL LAND ON
NORTH SIDE OF RTE. # 711 FROM NORWOOD CORNER
TO END OF STATE RTE. # 711 AS SHOWN ON THIS PLAT
LAND HAS BEEN USED & CLAIMED BY THE HARDAGES SINCE APPROX. 1948


THIS SURVEY HAS BEEN PREPARED WITHOUT THE BENEFIT
OF A TITLE REPORT AND DOES NOT THEREFORE NECESSARILY
INDICATE ALL ENCUMBRANCES ON THE PROPERTY

DATE MAGARET H. HARDAGE



LAKE GASTON
(VA. POWER)
DB. 172 PG. 593

563.07 AC. ±
DB. 495 PG. 612

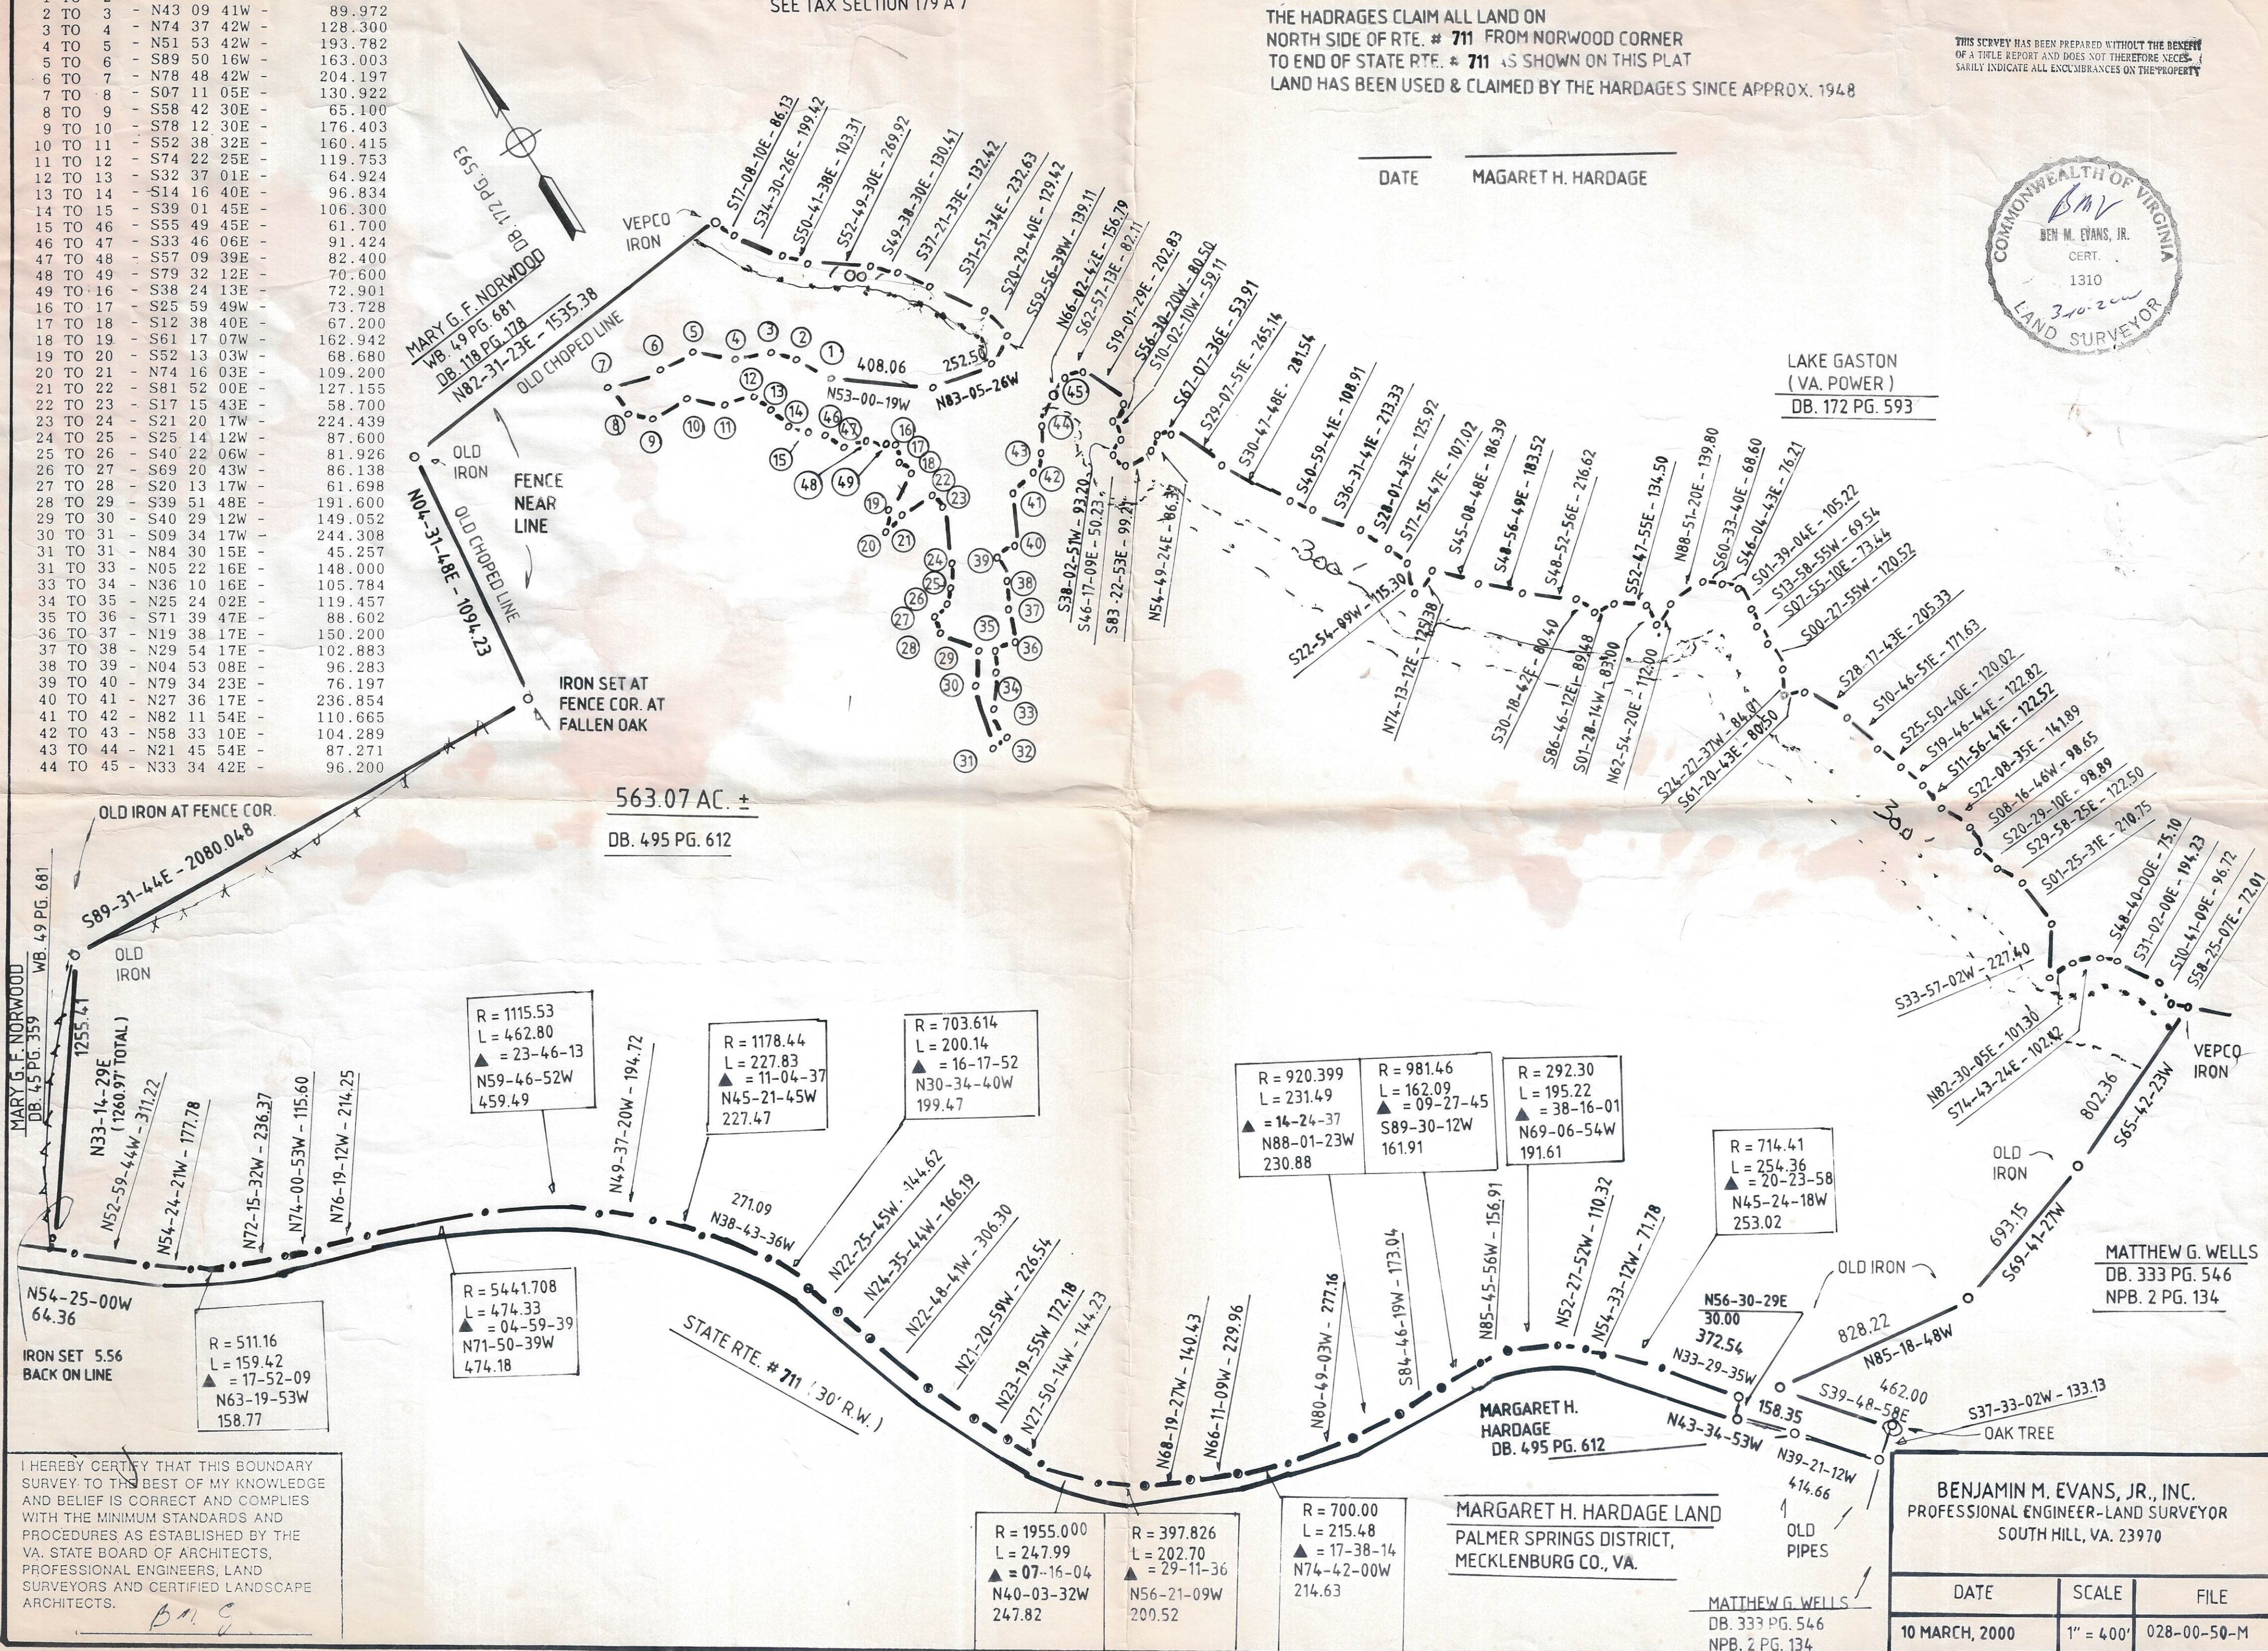

I HEREBY CERTIFY THAT THIS BOUNDARY
SURVEY TO THE BEST OF MY KNOWLEDGE
AND BELIEF IS CORRECT AND COMPLIES
WITH THE MINIMUM STANDARDS AND
PROCEDURES AS ESTABLISHED BY THE
VA. STATE BOARD OF ARCHITECTS,
PROFESSIONAL ENGINEERS, LAND
SURVEYORS AND CERTIFIED LANDSCAPE
ARCHITECTS.