



*Online Auction - Hidden Meadow Ranch -Lot 43, Lot 44

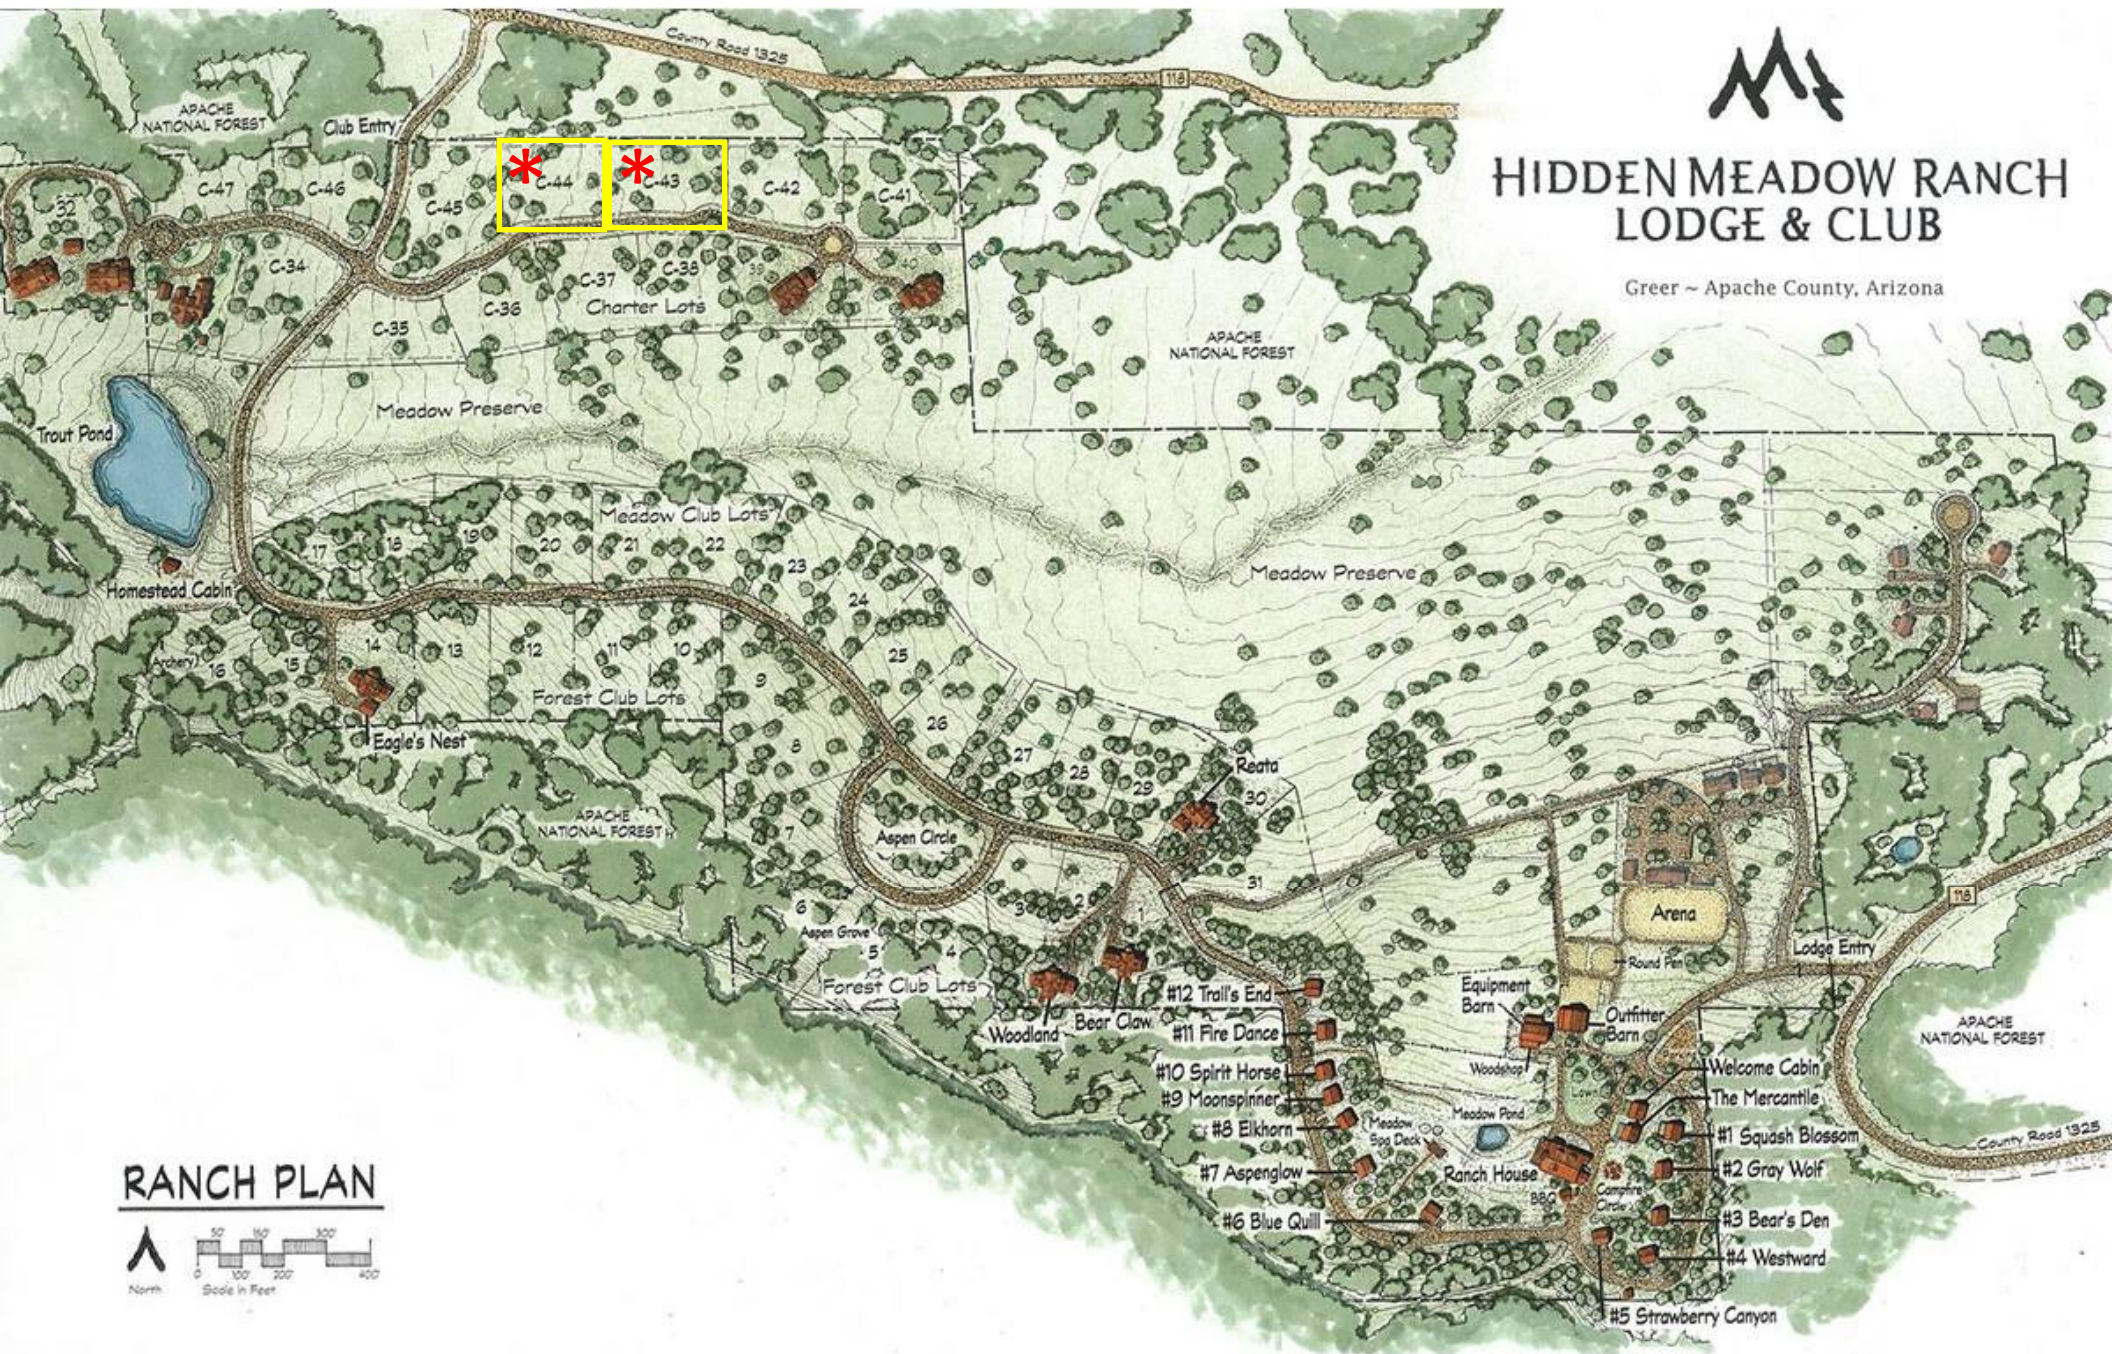

*Online Auction - Lot 43, Lot 44

AMENDED REPLAT OF THE CLUB AT HIDDEN MEADOW RANCH

AS RECORDED IN BOOK 9 OF MAPS, PAGE 12, RECORDS OF APACHE COUNTY, ARIZONA, AND BOOK 9 OF MAPS, PAGE 19, RECORDS OF APACHE COUNTY, ARIZONA,
BEING A PORTION OF THE SOUTHEAST QUARTER OF SECTION 25, TOWNSHIP 9 NORTH, RANGE 26 EAST,
AND A PORTION OF THE SOUTH HALF OF SECTION 30, TOWNSHIP 9 NORTH, RANGE 27 EAST,
OF THE GILA AND SALT RIVER MERIDIAN,
APACHE COUNTY, ARIZONA

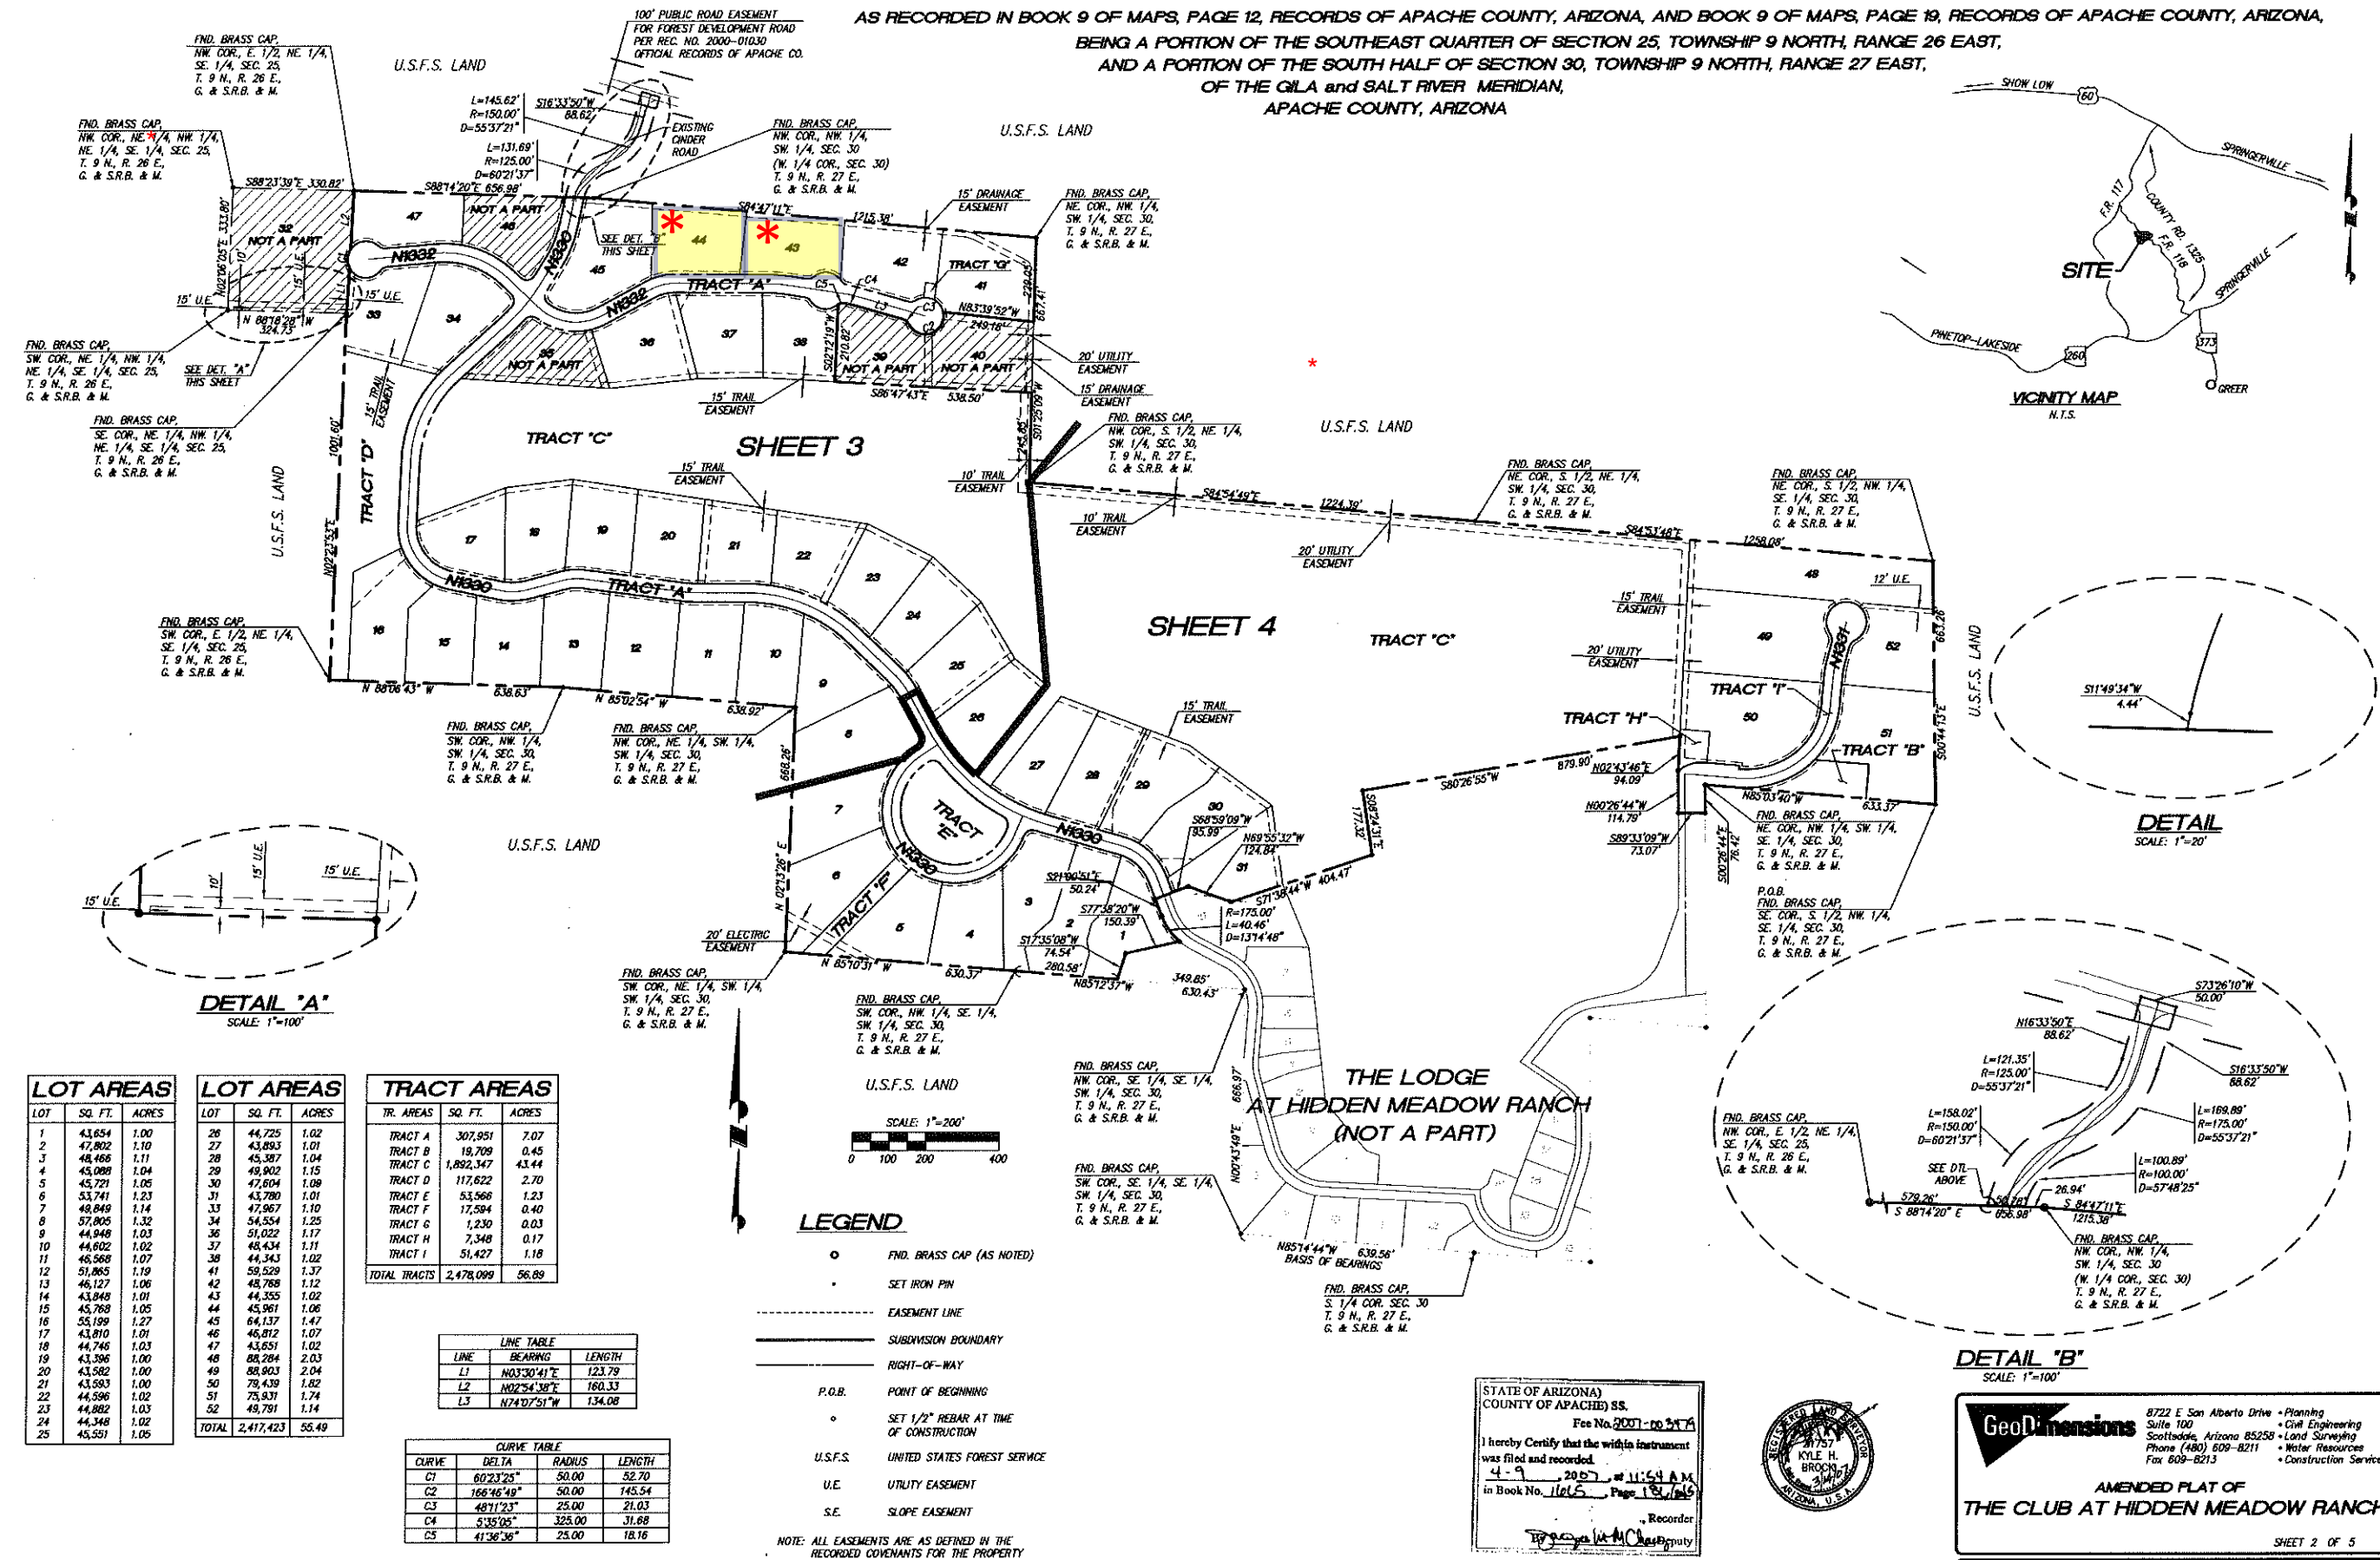

LOT AREAS		
LOT	SQ. FT.	ACRES
1	43,854	1.00
2	47,802	1.10
3	48,466	1.11
4	45,089	1.04
5	45,721	1.05
6	53,741	1.23
7	48,849	1.14
8	57,805	1.32
9	44,848	1.03
10	44,802	1.02
11	46,568	1.07
12	51,865	1.19
13	46,127	1.06
14	43,848	1.01
15	45,768	1.05
16	53,199	1.22
17	43,810	1.01
18	44,745	1.03
19	43,396	1.00
20	43,582	1.00
21	43,593	1.00
22	44,396	1.02
23	44,802	1.03
24	44,348	1.02
25	45,531	1.05

LOT AREAS		
LOT	SQ. FT.	ACRES
26	44,725	1.02
27	43,893	1.01
28	45,387	1.04
29	49,902	1.15
30	47,604	1.09
31	43,780	1.01
32	47,967	1.10
33	54,554	1.25
34	51,022	1.17
35	48,434	1.11
36	44,343	1.02
37	58,529	1.33
38	48,788	1.12
39	44,355	1.02
40	45,961	1.06
41	64,137	1.47
42	46,812	1.07
43	43,651	1.02
44	88,284	2.03
45	88,903	2.04
46	78,439	1.82
47	75,931	1.74
48	49,791	1.14
TOTAL	2,417,423	55.49

TRACT AREAS		
TRACT	SQ. FT.	ACRES
TRACT A	307,951	7.07
TRACT B	19,709	0.45
TRACT C	1,892,347	43.44
TRACT D	117,622	2.70
TRACT E	53,566	1.23
TRACT F	17,584	0.40
TRACT G	1,230	0.03
TRACT H	7,348	0.17
TRACT I	51,427	1.18
TOTAL TRACTS	2,478,099	56.89

LINE TABLE		
LINE	BEARING	LENGTH
L1	N03°30'41"E	123.79
L2	N02°54'38"E	160.33
L3	N74°07'51"W	134.08

CURVE TABLE		
CURVE	DELTA	LENGTH
C1	60°23'25"	52.70
C2	166°46'48"	145.54
C3	48°11'23"	21.03
C4	5°35'05"	31.88
C5	41°36'36"	18.16

LEGEND

- FND. BRASS CAP (AS NOTED)
- SET IRON PIN
- EASEMENT LINE
- SUBDIVISION BOUNDARY
- RIGHT-OF-WAY
- P.O.B. POINT OF BEGINNING
- SET 1/2" REBAR AT TIME OF CONSTRUCTION
- U.S.F.S. UNITED STATES FOREST SERVICE
- U.E. UTILITY EASEMENT
- S.E. SLOPE EASEMENT

NOTE: ALL EASEMENTS ARE AS DEFINED IN THE RECORDED COVENANTS FOR THE PROPERTY

STATE OF ARIZONA
COUNTY OF APACHE) SS.
Fee No. 2007-003474
I hereby certify that the within instrument was filed and recorded.
4-9-2007 at 11:54 AM
in Book No. 11615 Page 180/185
Recorder
Teresa M. Chappell



DETAIL 'B'
SCALE: 1"=100'

GeoDimensions
8722 E San Alberto Drive • Planning
Suite 100
Scottsdale, Arizona 85258 • Land Surveying
Phone (480) 609-8211 • Water Resources
Fax 609-8213 • Construction Services


**AMENDED PLAT OF
THE CLUB AT HIDDEN MEADOW RANCH**

SHEET 2 OF 5

PROJ. NO. 04089 DWN DLE CND KMB DATE 03/2007

Hidden Meadow Ranch - Lots 43 & 44


Apache County, Arizona, AC +/-

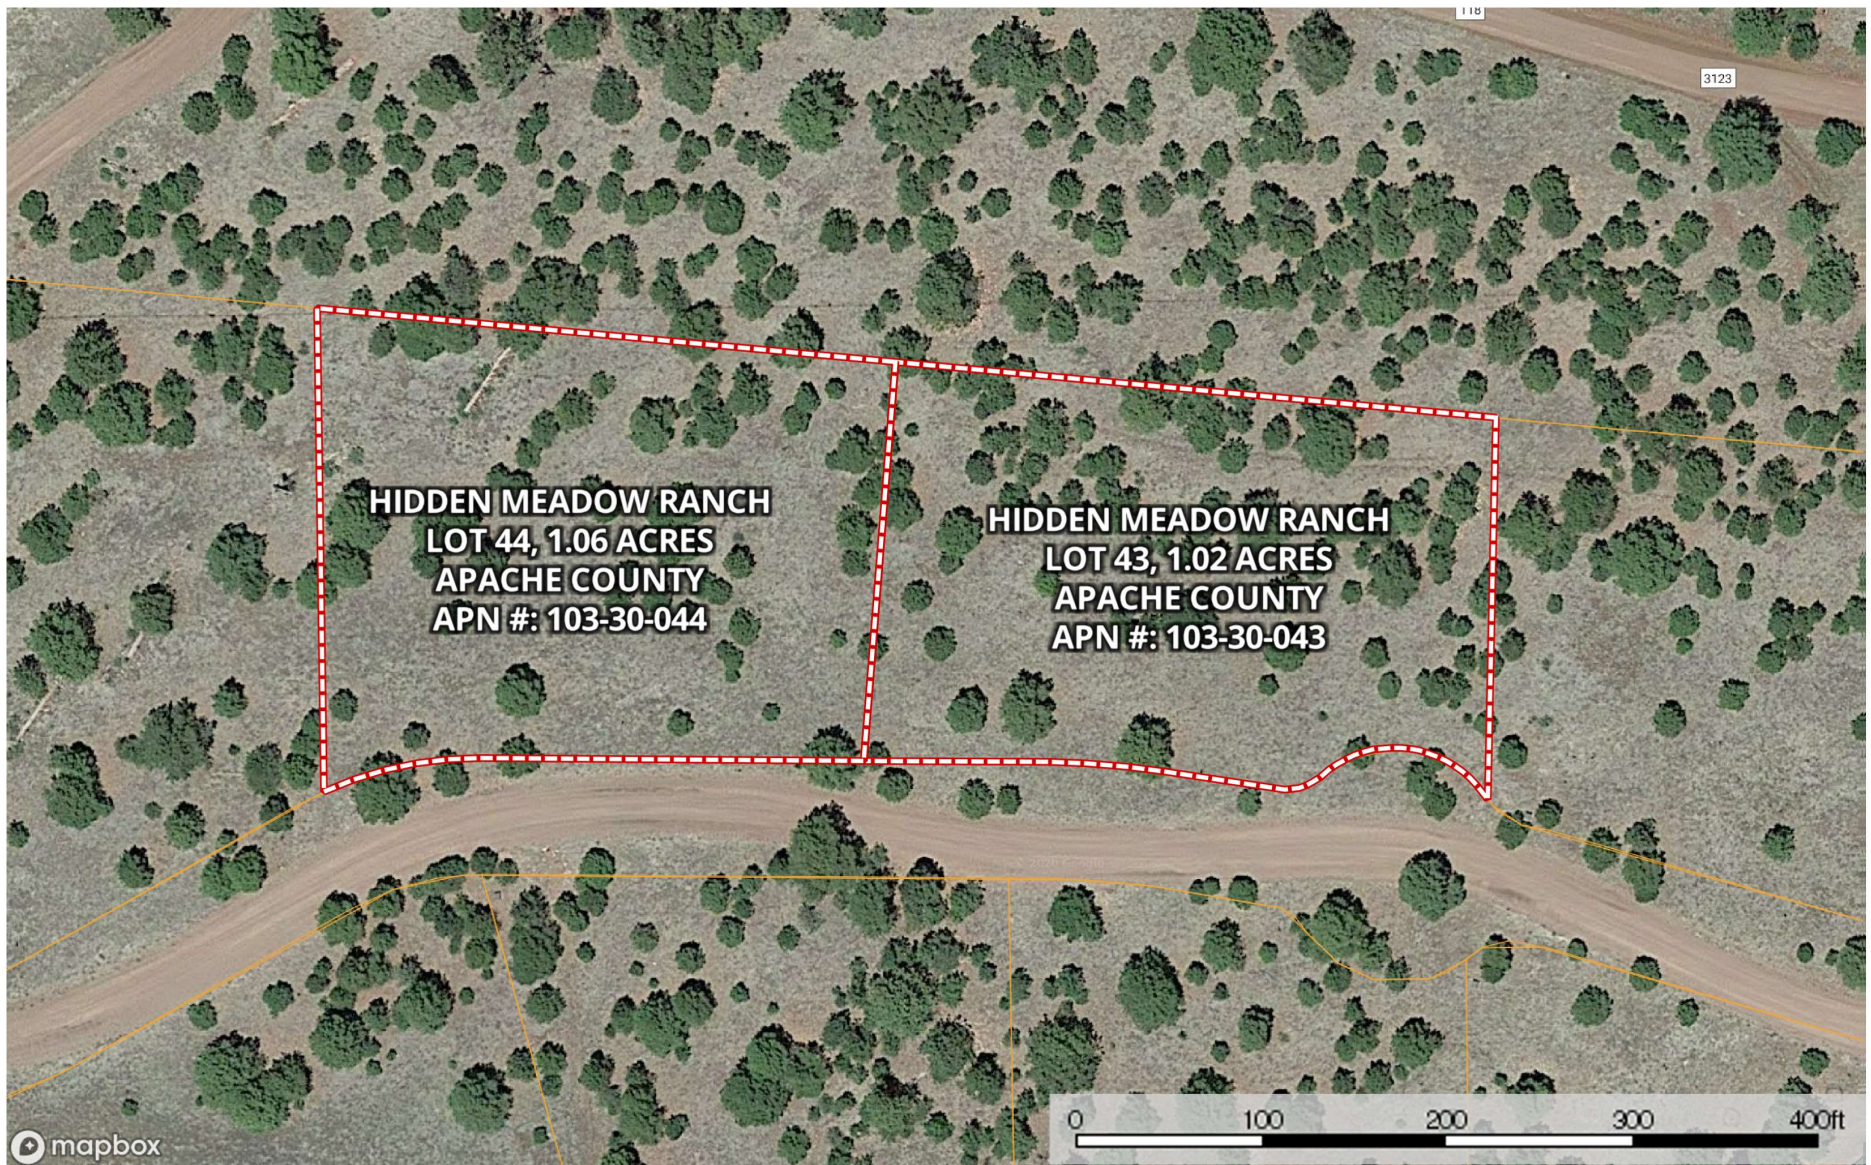


 Boundary


Hidden Meadow Ranch - Lots 43 & 44

Apache County, Arizona, AC +/-

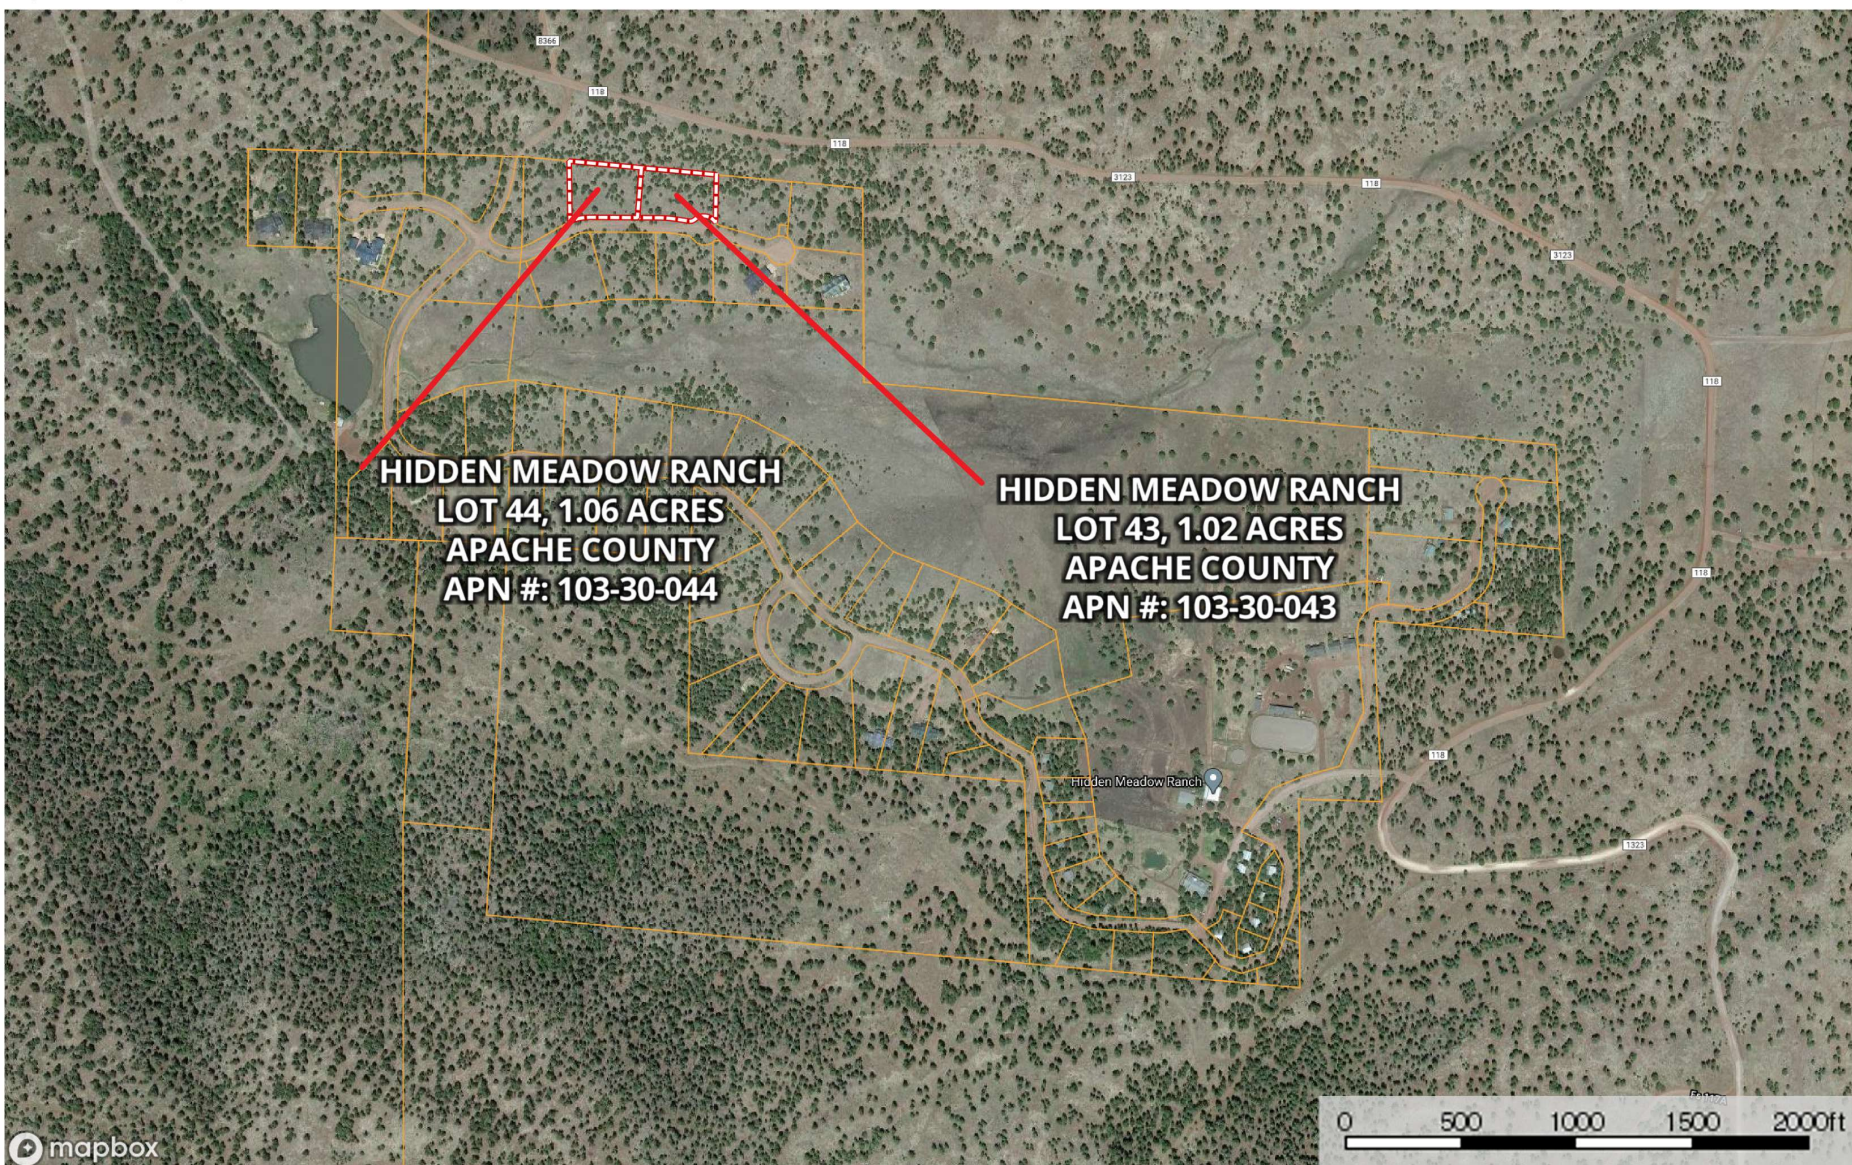


 Boundary

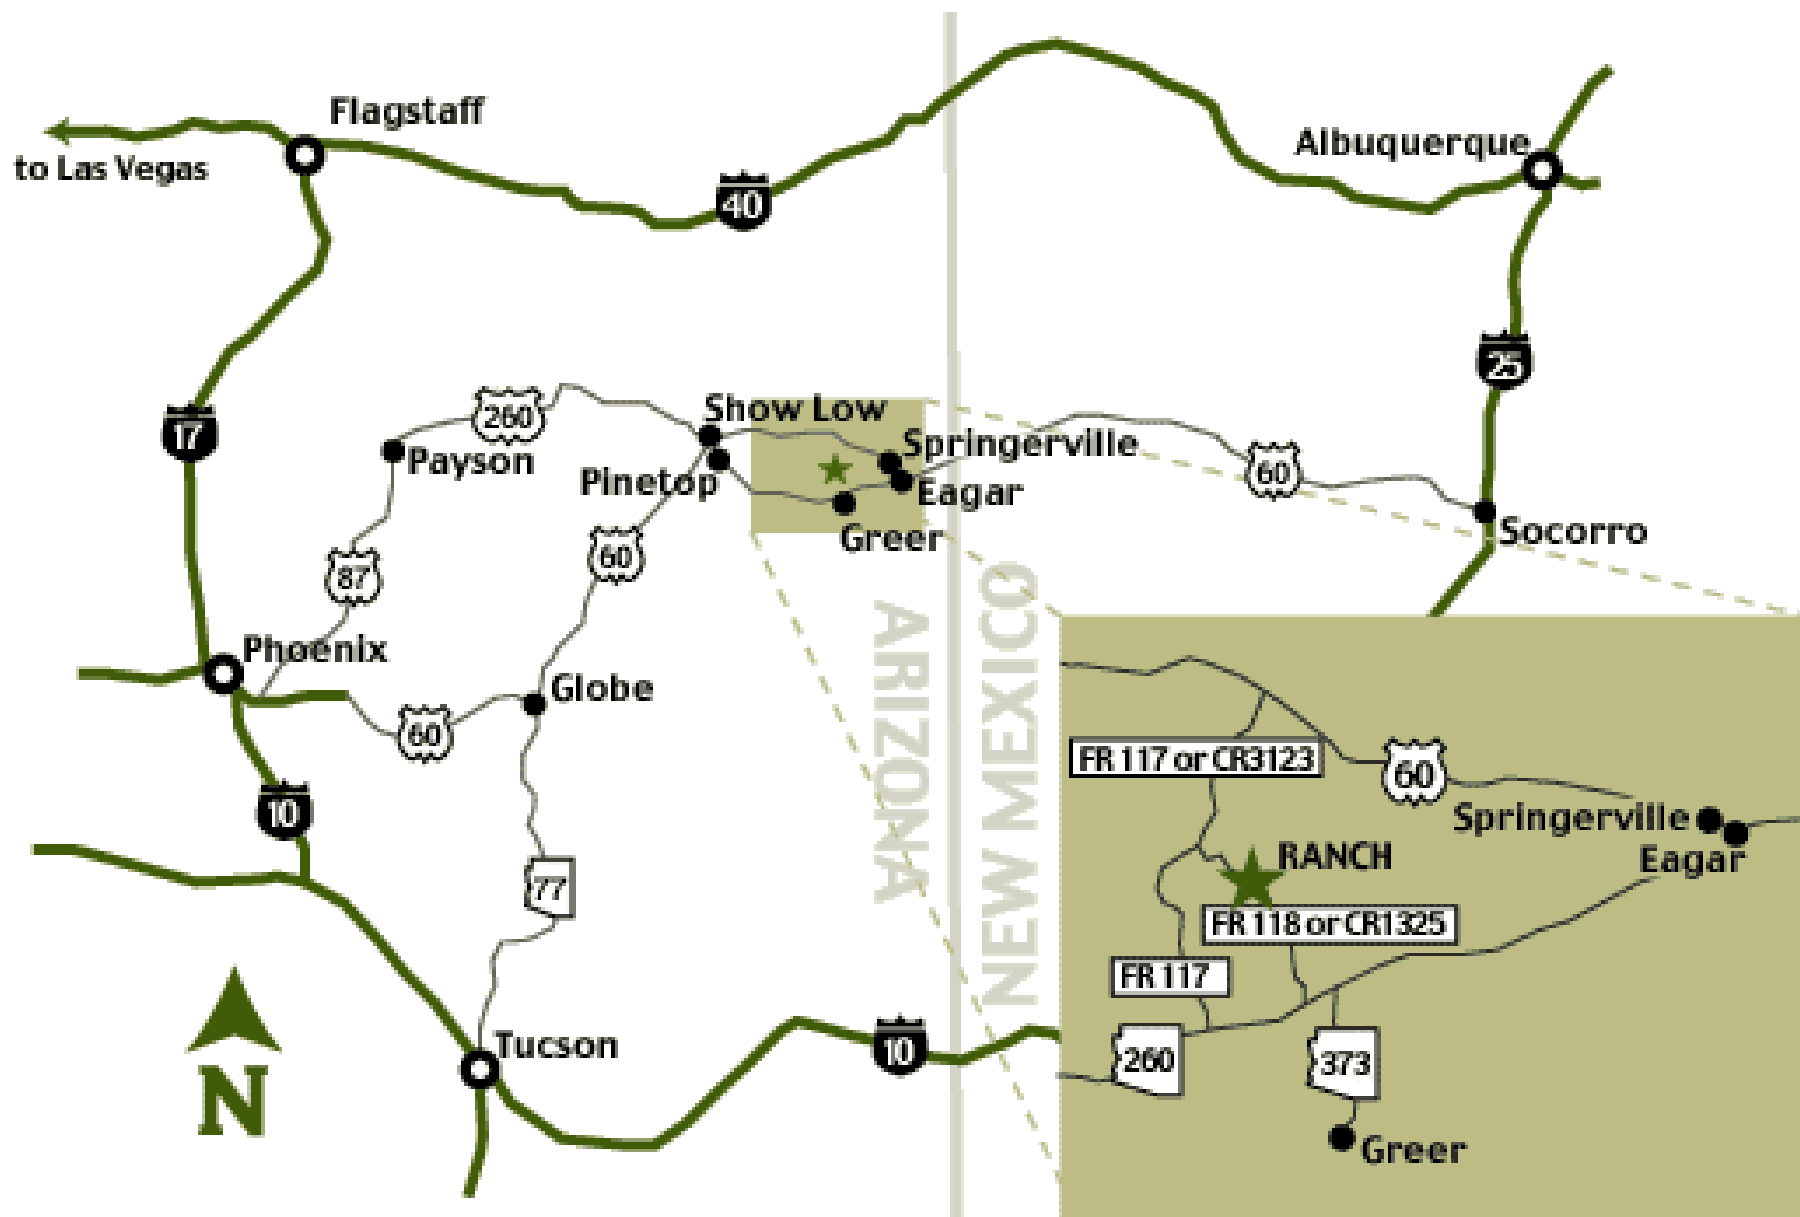

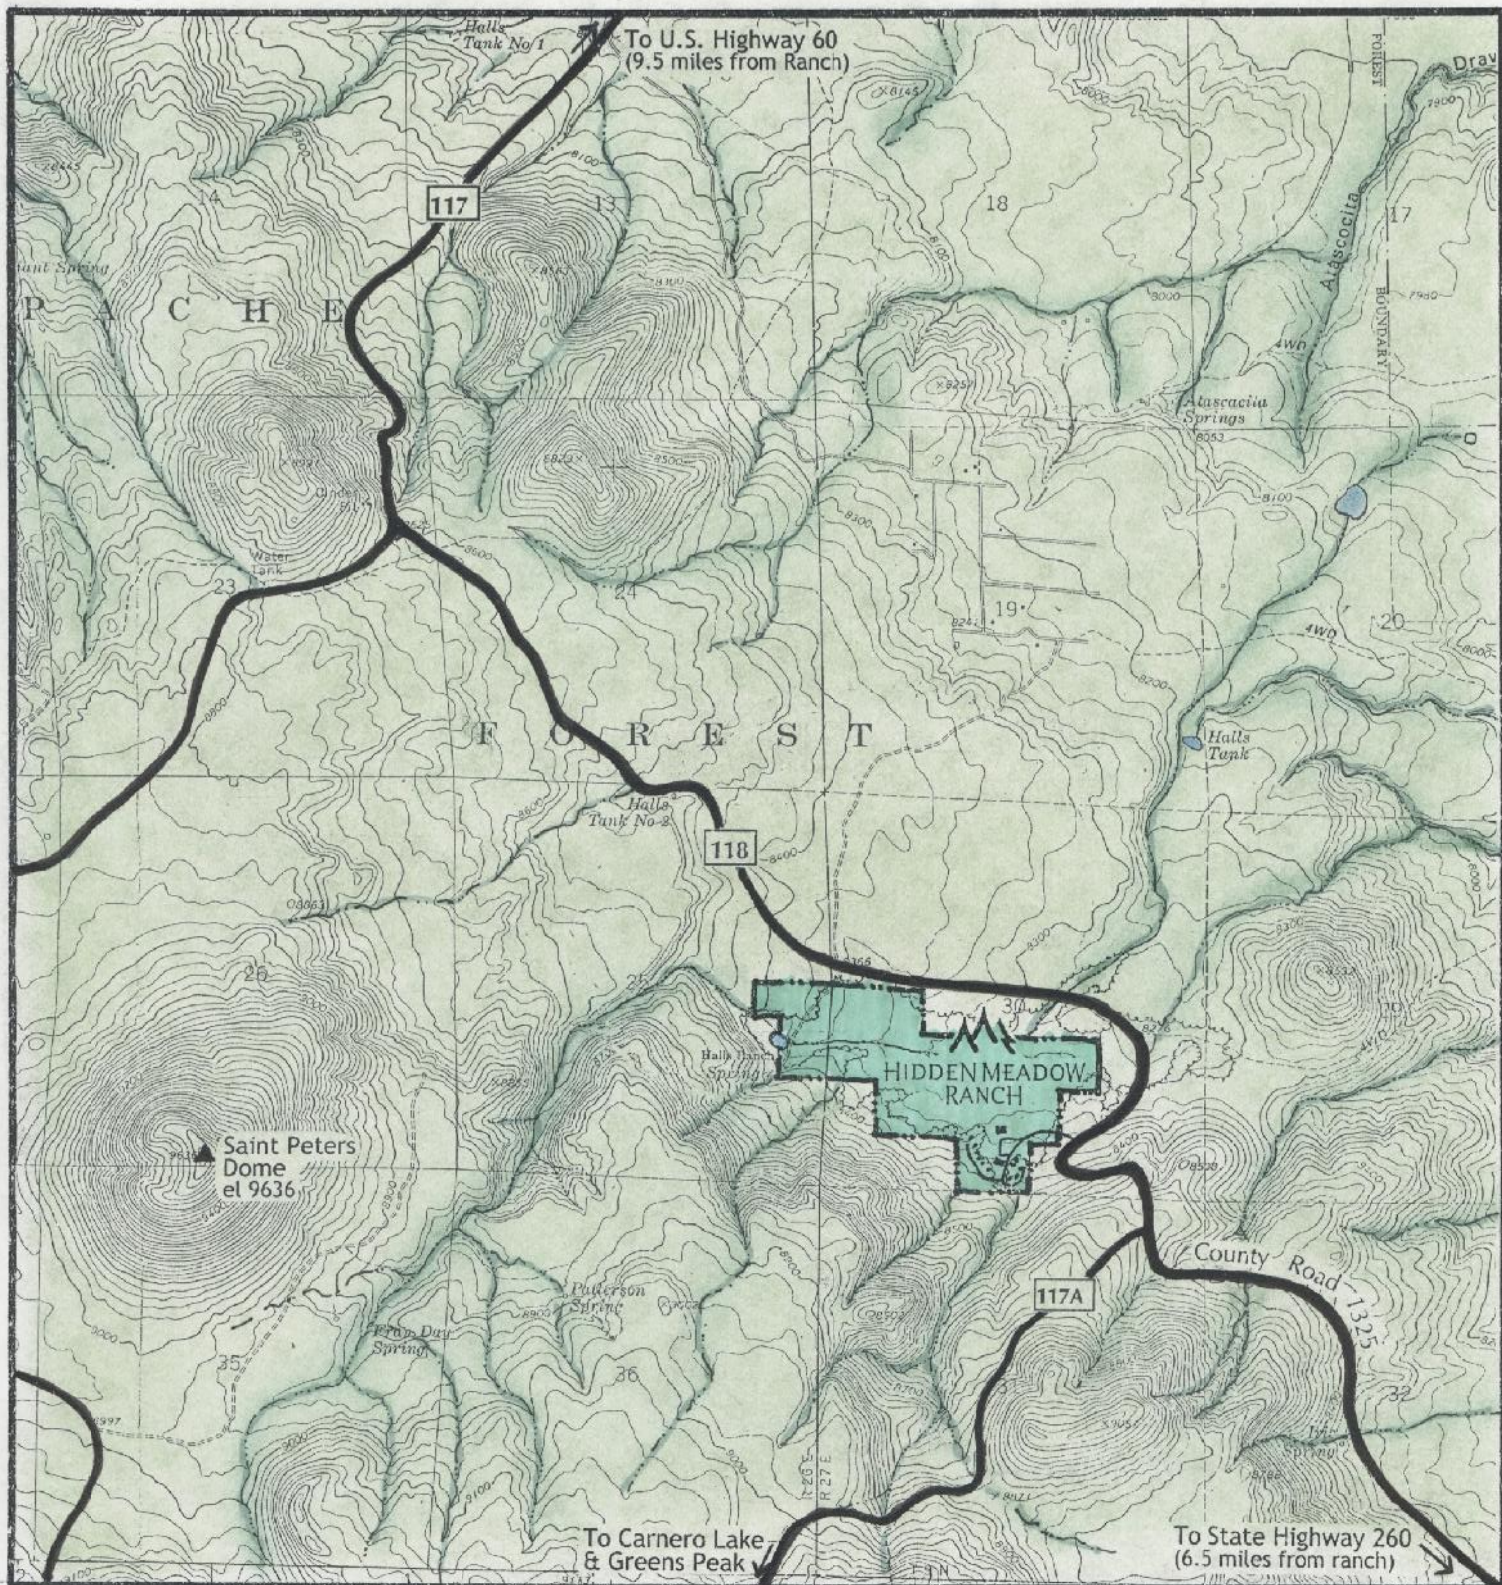

AREA TOPOGRAPHY

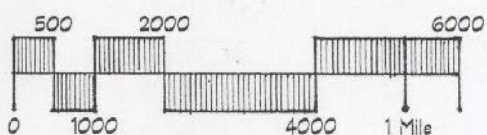


Scale in Feet
20 ft. contour interval - USGS Map 1969




HIDDEN MEADOW RANCH LODGE & CLUB

Greer ~ Apache County, Arizona

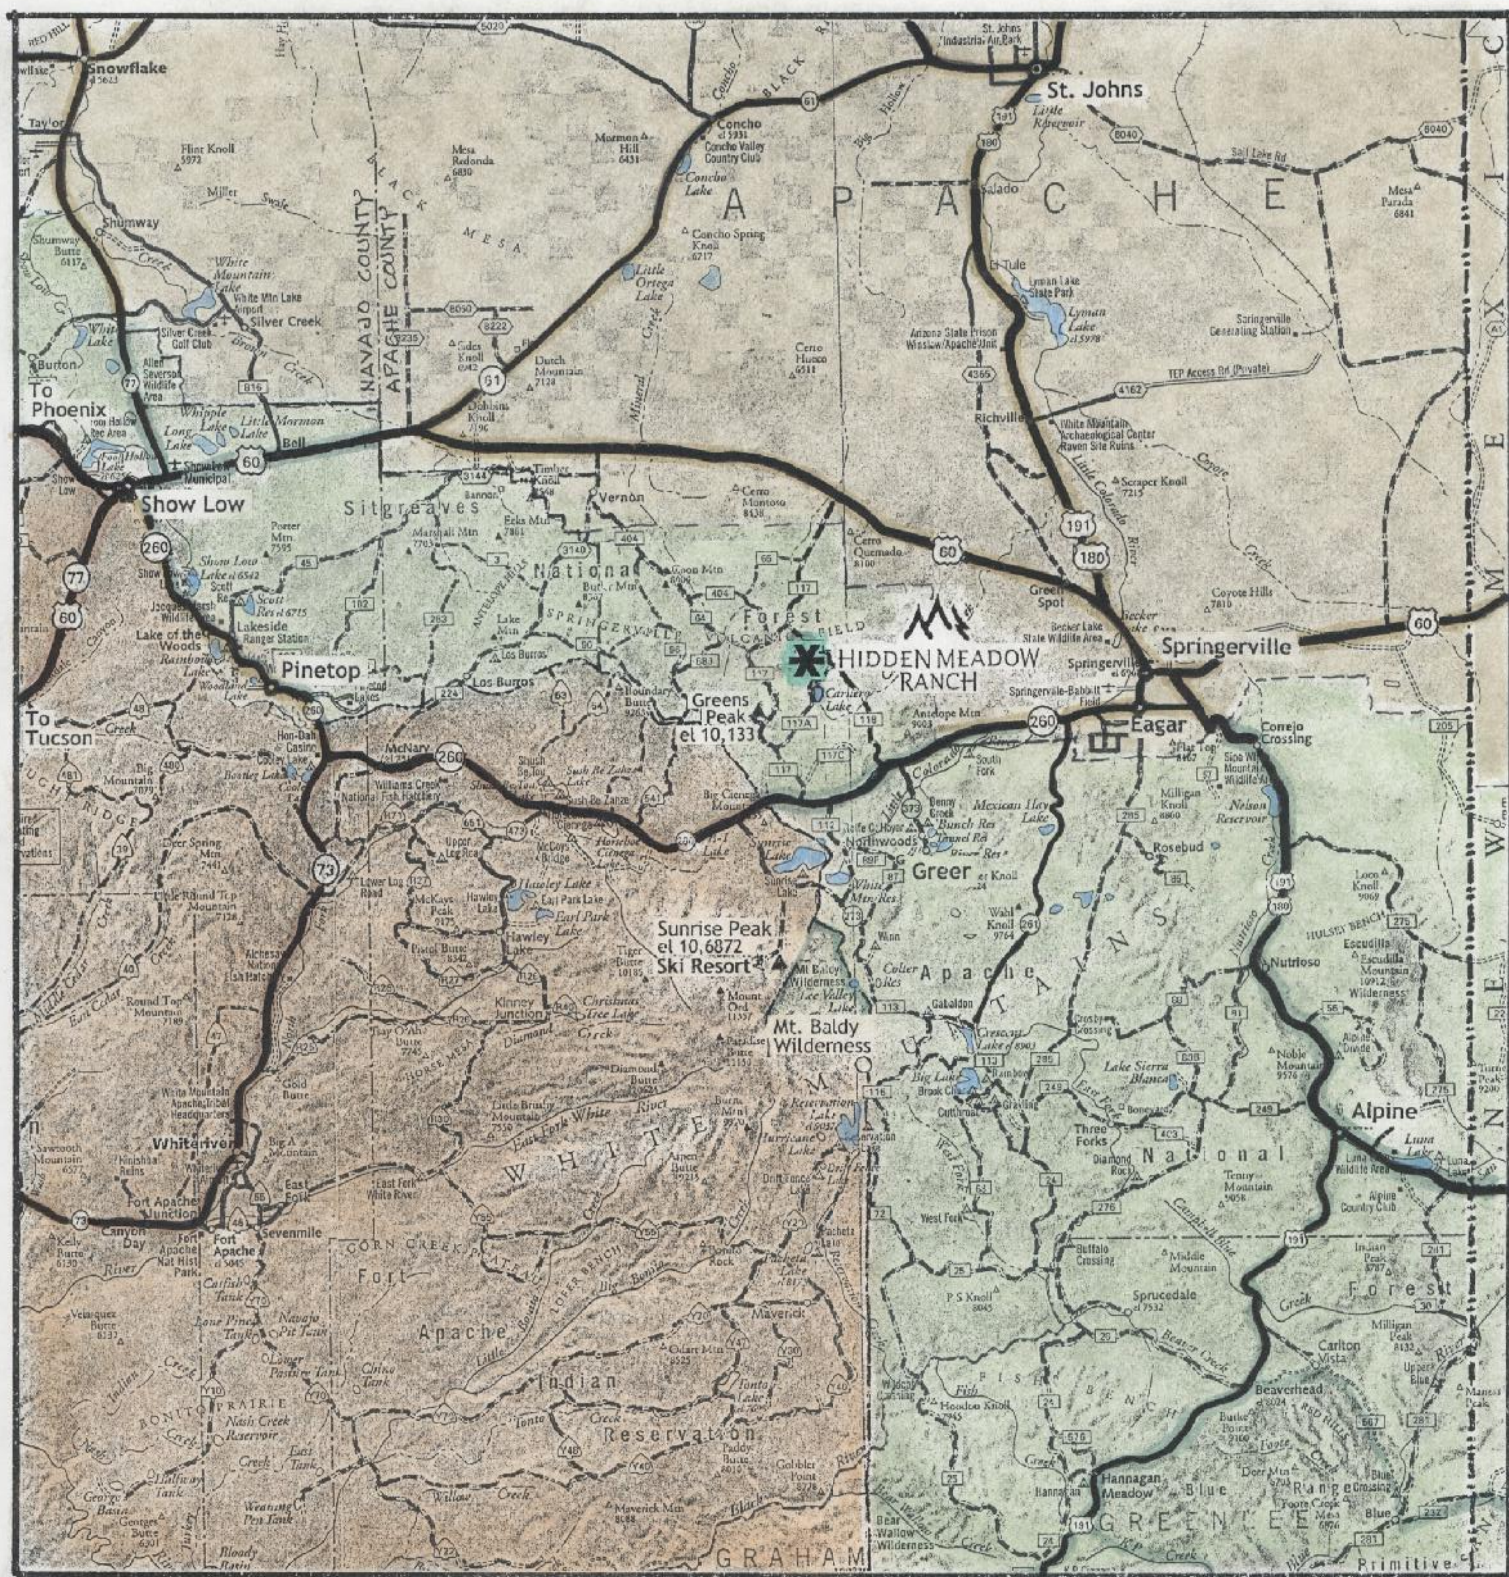


REGIONAL MAP

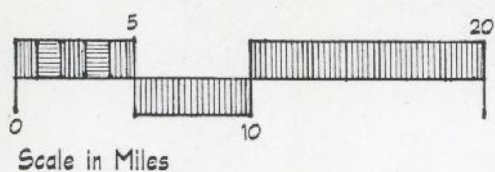


HIDDEN MEADOW RANCH LODGE & CLUB

Greer ~ Apache County, Arizona

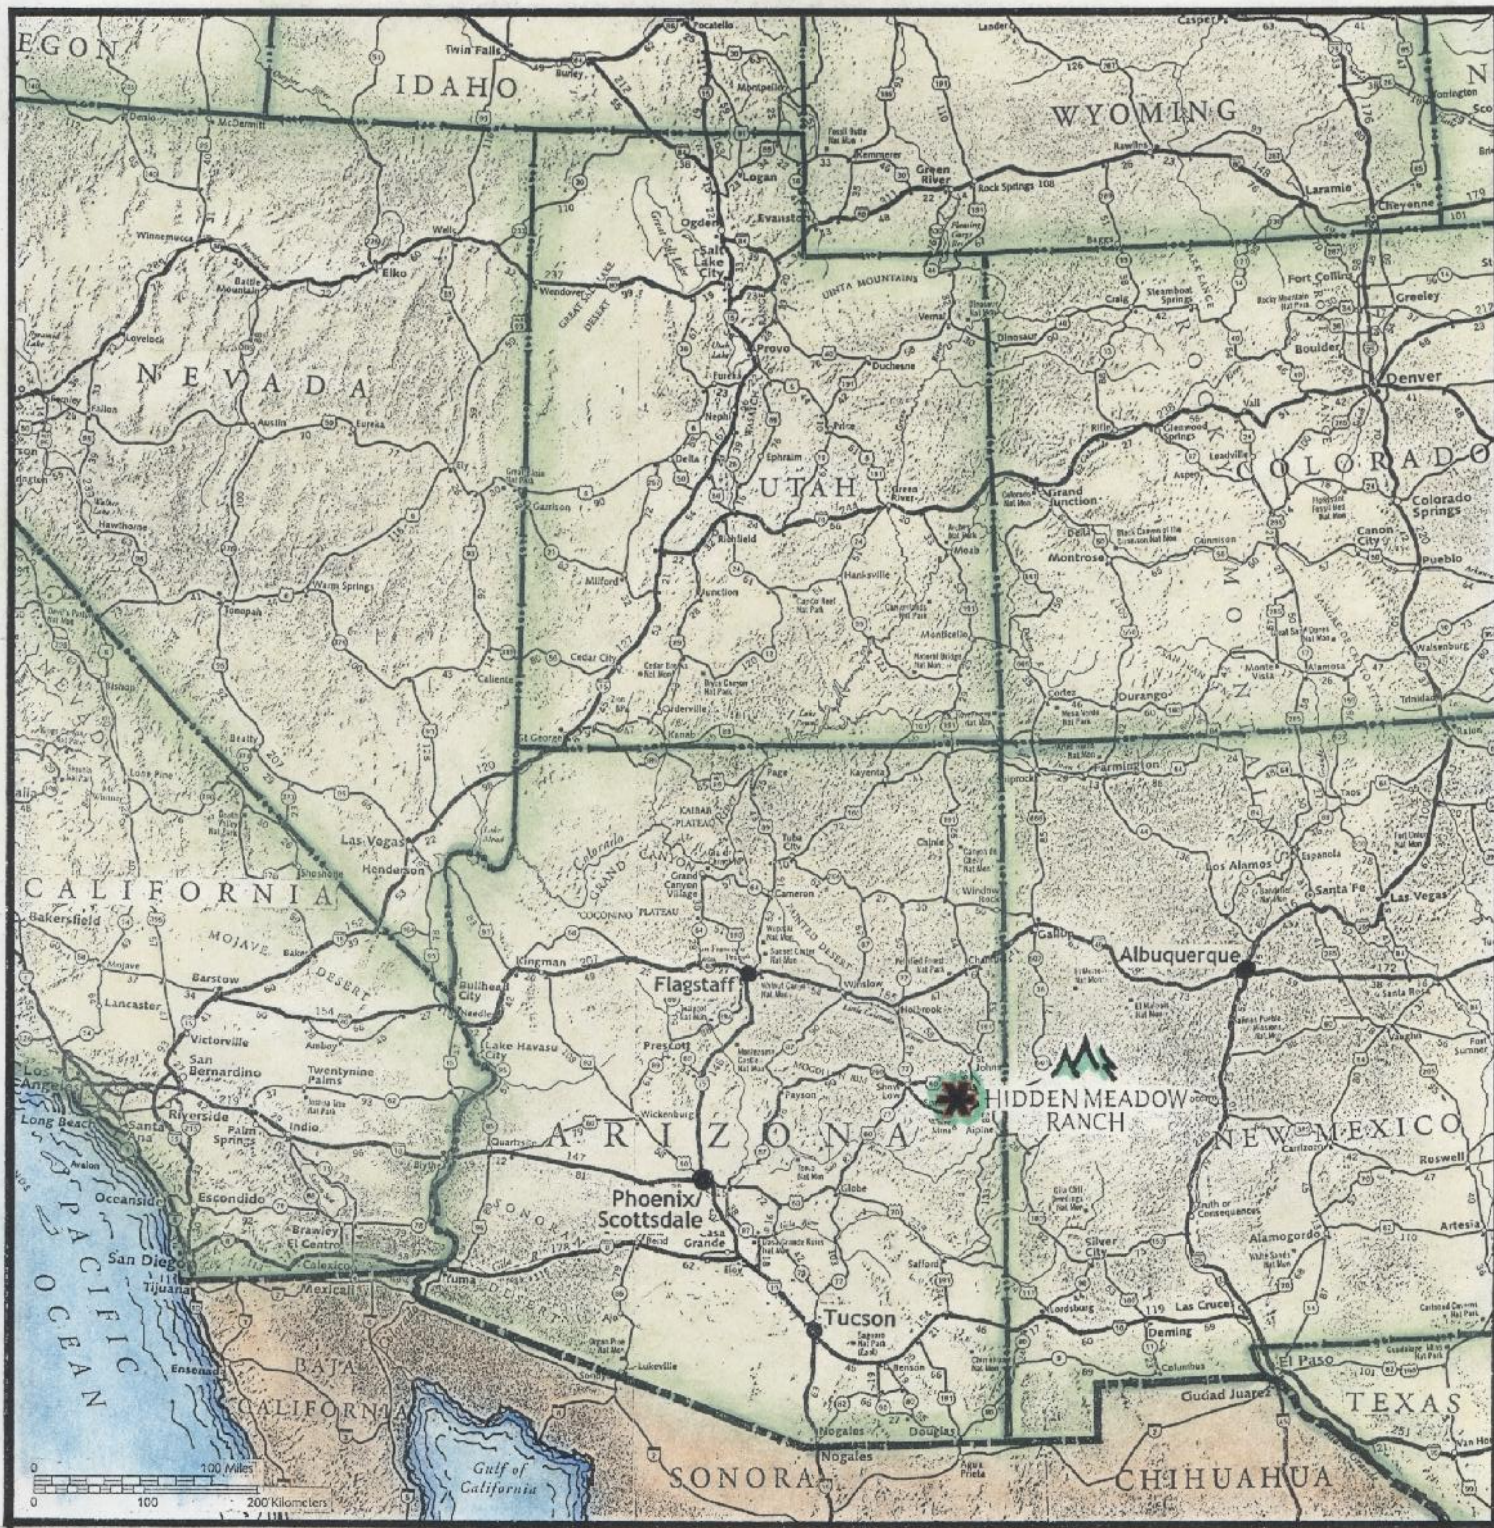

SOUTHWEST LOCATION MAP

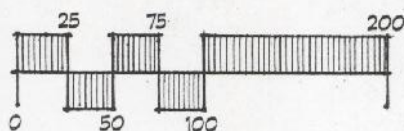

Scale in Miles



HIDDEN MEADOW RANCH LODGE & CLUB

Greer ~ Apache County, Arizona