


Orientation is based upon the record bearing of an off-site line;
Part of a system of surveys.


Panola County, Fresh Water Supply District No. 1
Subdivision Map "H" Records

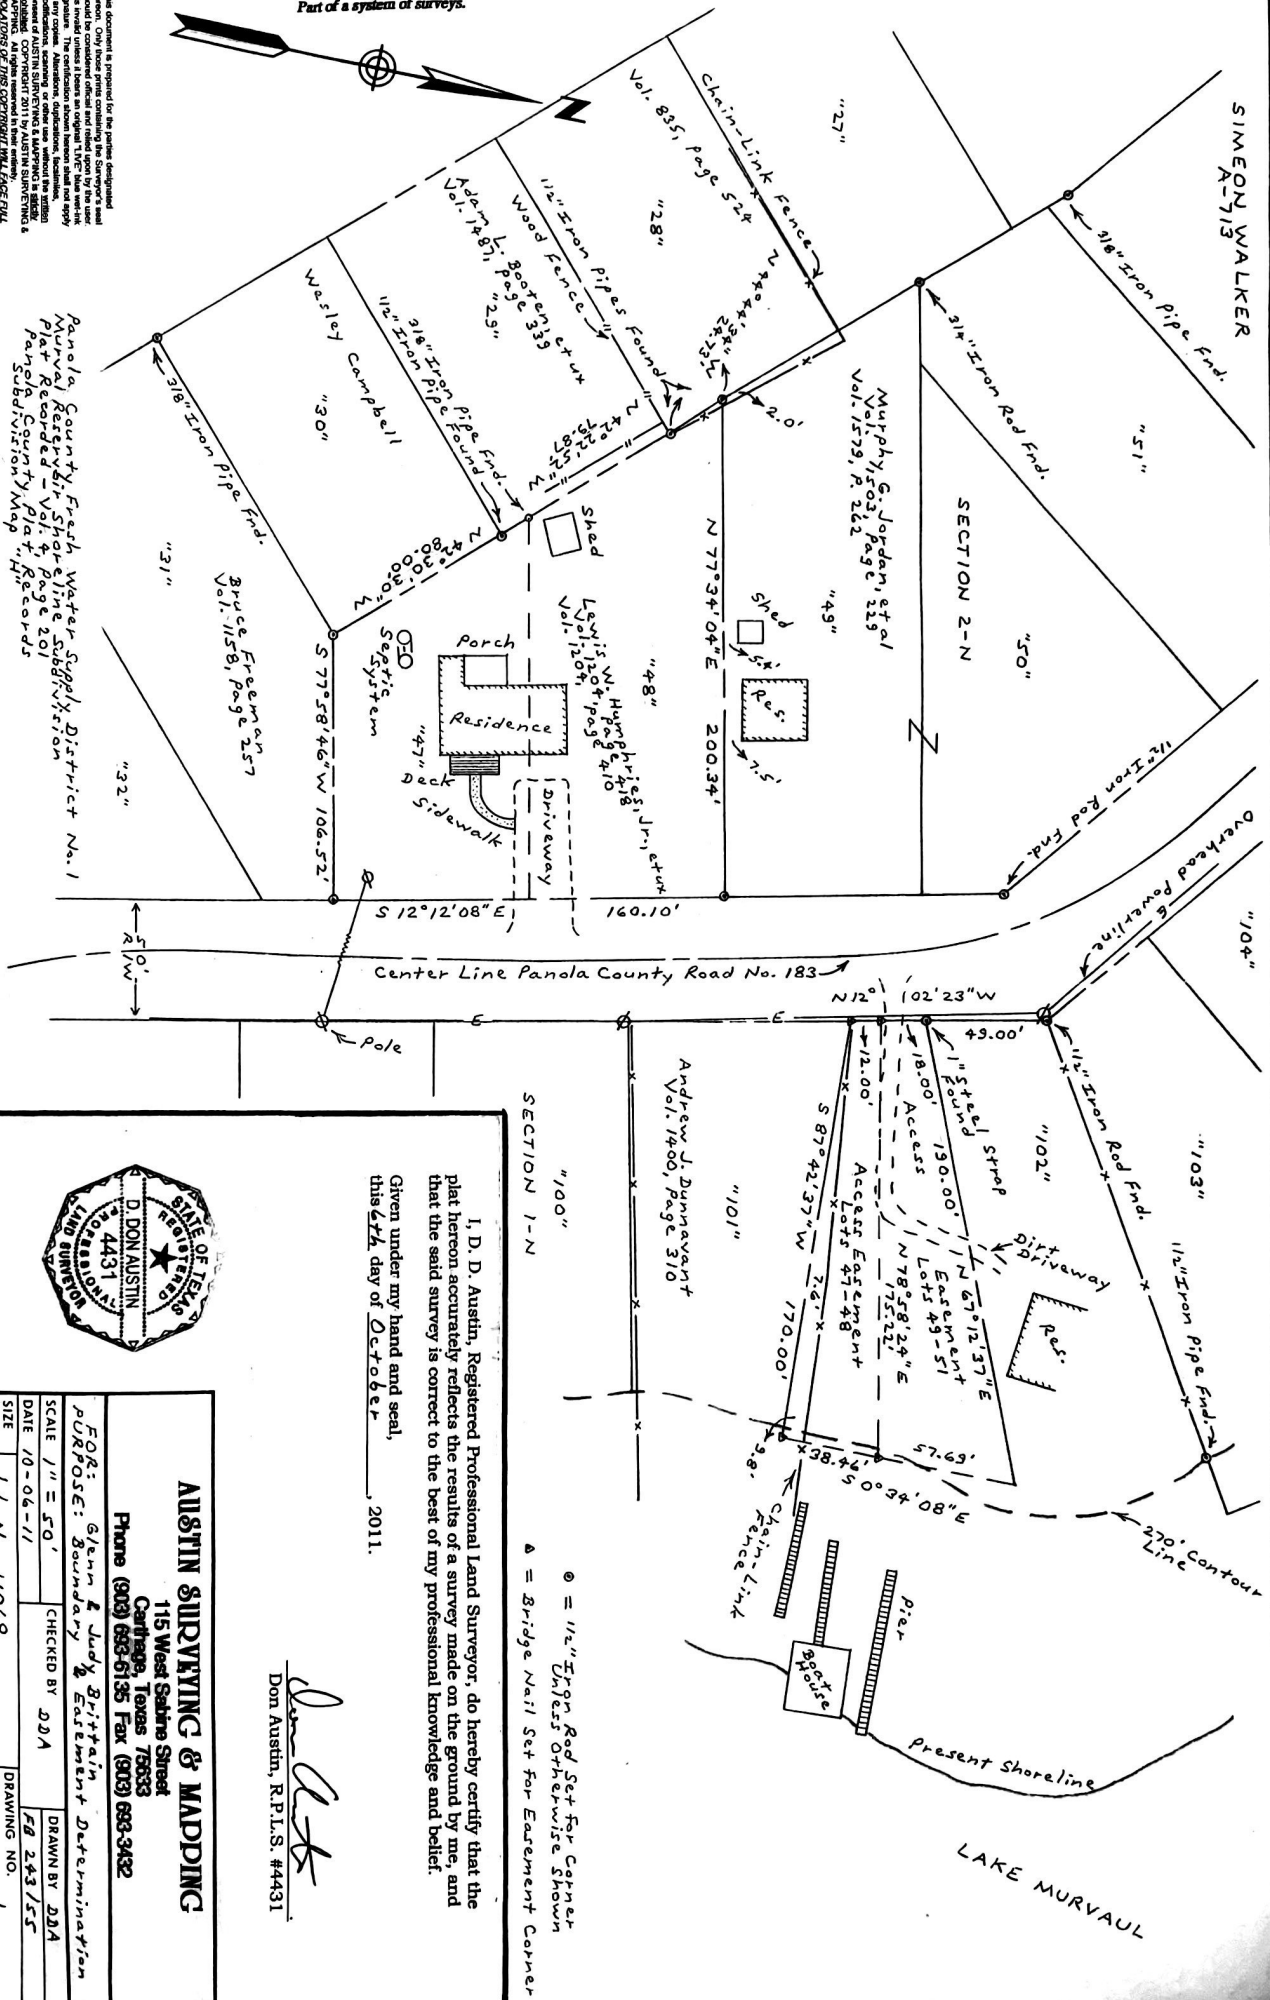

AUSTIN SURVEYING & MAPPING

115 West Sabine Street
Phone (903) 693-6135 Fax (903) 693-3432

PURPOSE: Boundary & Easement Determination

SCALE: 1" = 50' CHECKED BY: DDA DRAWN BY: DDA

DATE: 10-06-11 SIZE: Job No. 11068 DRAWING NO. 1

I, D. D. Austin, Registered Professional Land Surveyor, do hereby certify that the plat hereon accurately reflects the results of a survey made on the ground by me, and that the said survey is correct to the best of my professional knowledge and belief.

Given under my hand and seal, this 6th day of October, 2011.

Don Austin
Don Austin, R.P.L.S. #4431


SECTION 1-N

⊙ = 1/2" Iron Rod Set for Corner
Δ = Bridge Nail Set for Easement Corner

Orientation is based upon the record bearing of an off-site line;
Part of a system of surveys.



Panola County Fresh Water Supply District No. 1
Murva Reservoir Shoreline Subdivision
Plat Recorded - Vol. 4, Page 201
Panola County Plat Records
Subdivision Map "H"

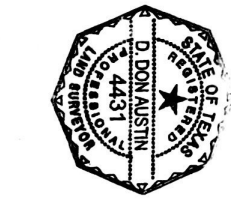

AUSTIN SURVEYING & MAPPING	
FOR: Glenn & Judy Brittain	
SCALE: 1" = 50'	CHECKED BY: DDA
DATE: 10-06-11	DRAWN BY: DDA
SIZE: Job No. 11068	DRAWING NO. 1

Don Austin
Don Austin, R.P.L.S. #4431

I, D. D. Austin, Registered Professional Land Surveyor, do hereby certify that the plat hereon accurately reflects the results of a survey made on the ground by me, and that the said survey is correct to the best of my professional knowledge and belief.
Given under my hand and seal, this 6th day of October, 2011.

SECTION 1-N
"100"
"101"
Andrew J. Dunnivant
Vol. 1400, Page 310
"102"
"103"
"104"

