

PLAT

DEPT. 3

RECEIVED 12-30-1986 11:35
STIMLEY TO BEACH, RECORDED

*Roadway Easement Survey
Cripple Creek Mining District - Teller County, Colorado*

*Dec. 30, 1986
Reception No.
Plat Book: J*

11:35 A.M.


Page: 77

ROADWAY EASEMENT SURVEY

WITHIN

SECTIONS 2 & 3, T.15S., R.70W., 6TH P.M.

CRIPPLE CREEK MINING DISTRICT - TELLER COUNTY, COLORADO

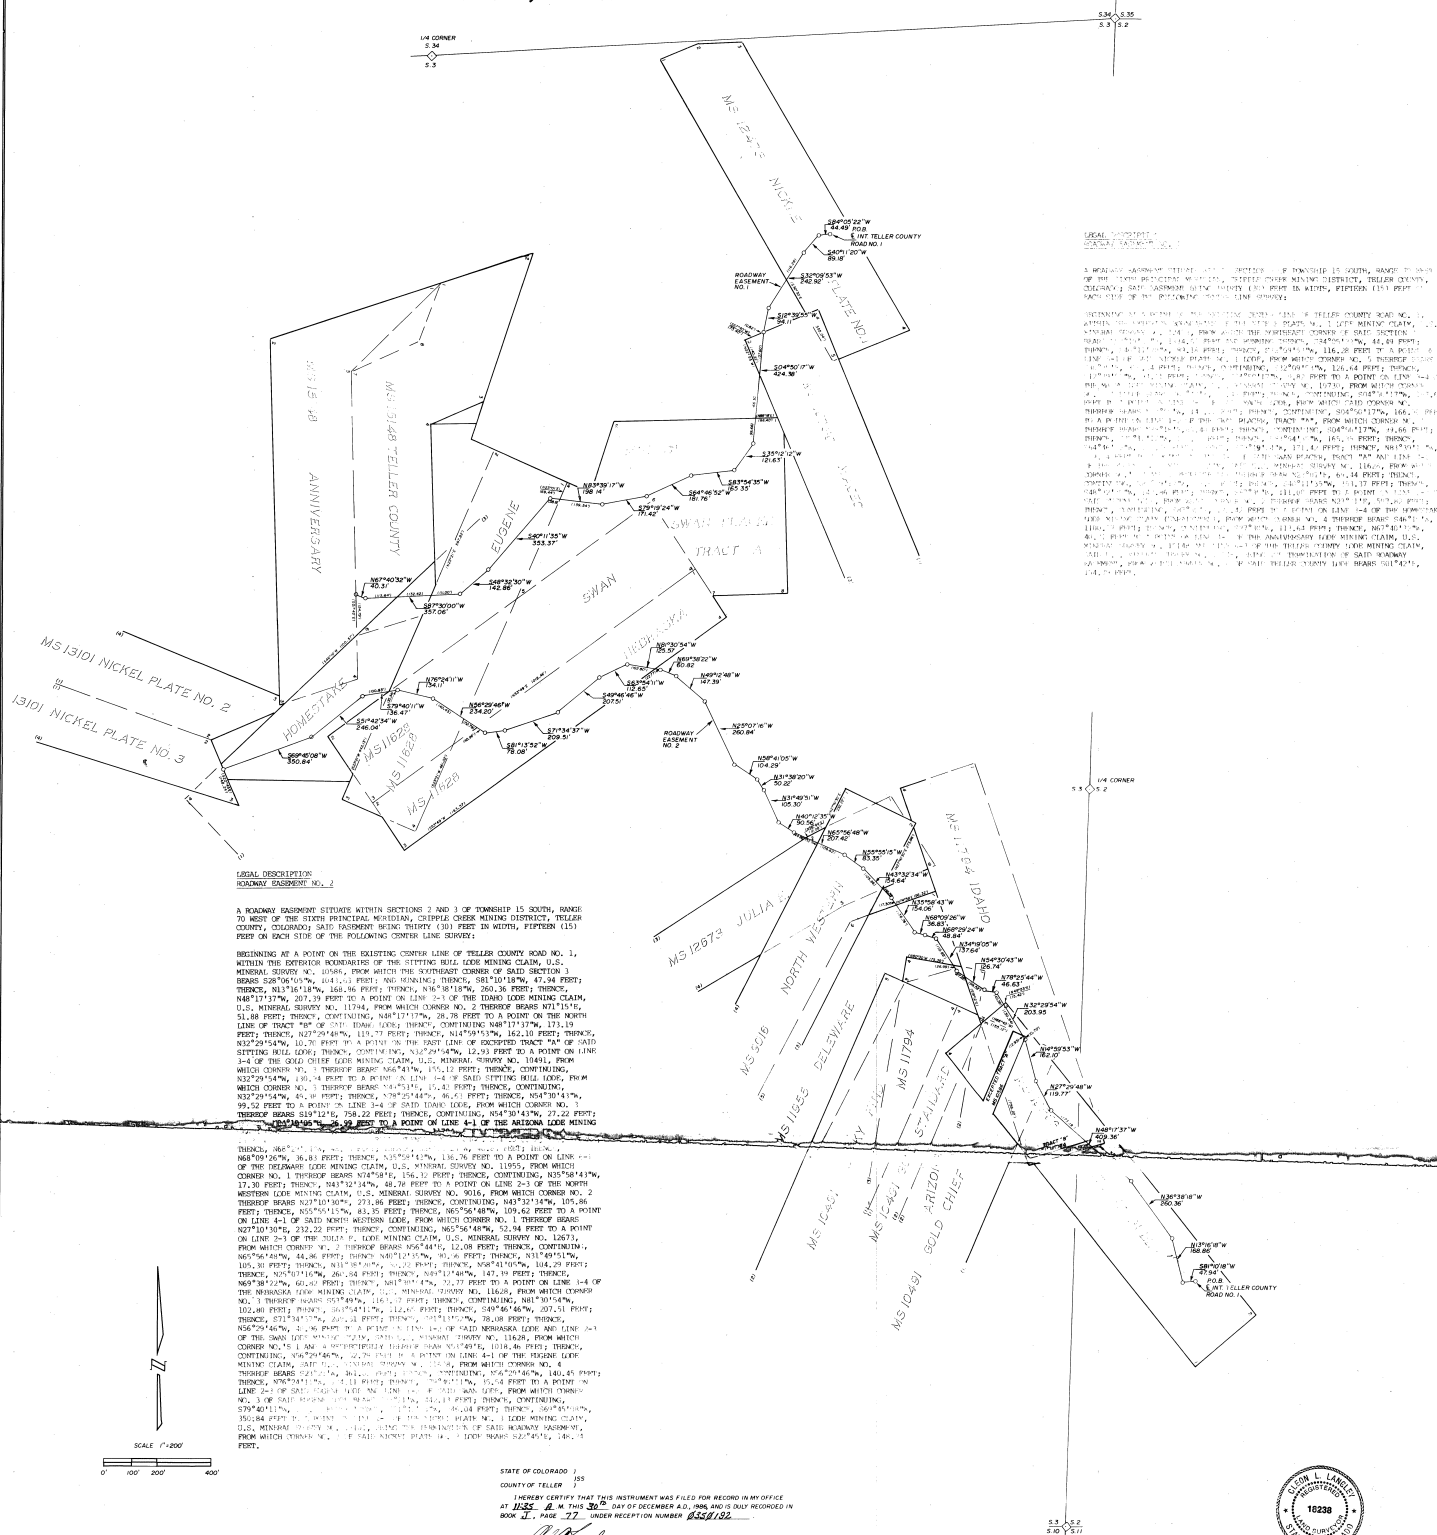

LAND & MINING SURVEYS
312 WEST LEE
P.O. BOX 416
VICTOR, COLORADO 80860
(303) 689-2494

STATE OF COLORADO)

COUNTY OF TELLER 7

AT 11:35 A.M. THIS 30th DAY OF DECEMBER A.D., 1986, AND IS DULY RECORDED IN BOOK T, PAGE 77 UNDER RECEPTION NUMBER 8354192.

[Signature]

BY: Justin Beach
CLERK AND REGORDER, TELLER COUNTY




F-77