

D R. MILLS, PS 7157
BERNICKEN, PS 8571

TRACY & MILLS, SURVEYORS

10 East Vine Street, P.O. Box 642
Mount Vernon, Ohio 43050

e-mail: tracyandmills@aol.com

Tele: 740-397-8324
Fax 740-397-5910

THOMAS M. TRACY
1941-2002

FLOYD W. BARNES
1921-2018



Maria Ann Huff. Deed Volume 1982, Page 950.
Part of Lot 19, Quarter 3, Township 5 North, Range 14 West,
Milford Township, U.S.M.L., Knox County, Ohio

- o - Iron Pin Set
- - 5/8" Iron Pin
- ▲ - Cotton Gin Set
- ⊗ - 3/4" Iron Pipe
- △ - Mag Nail

November 15, 2023
1" = 150'



North based on Ohio State
Coordinate System, South
Zone and North American
Datum of 1983 (NSRS 2007)

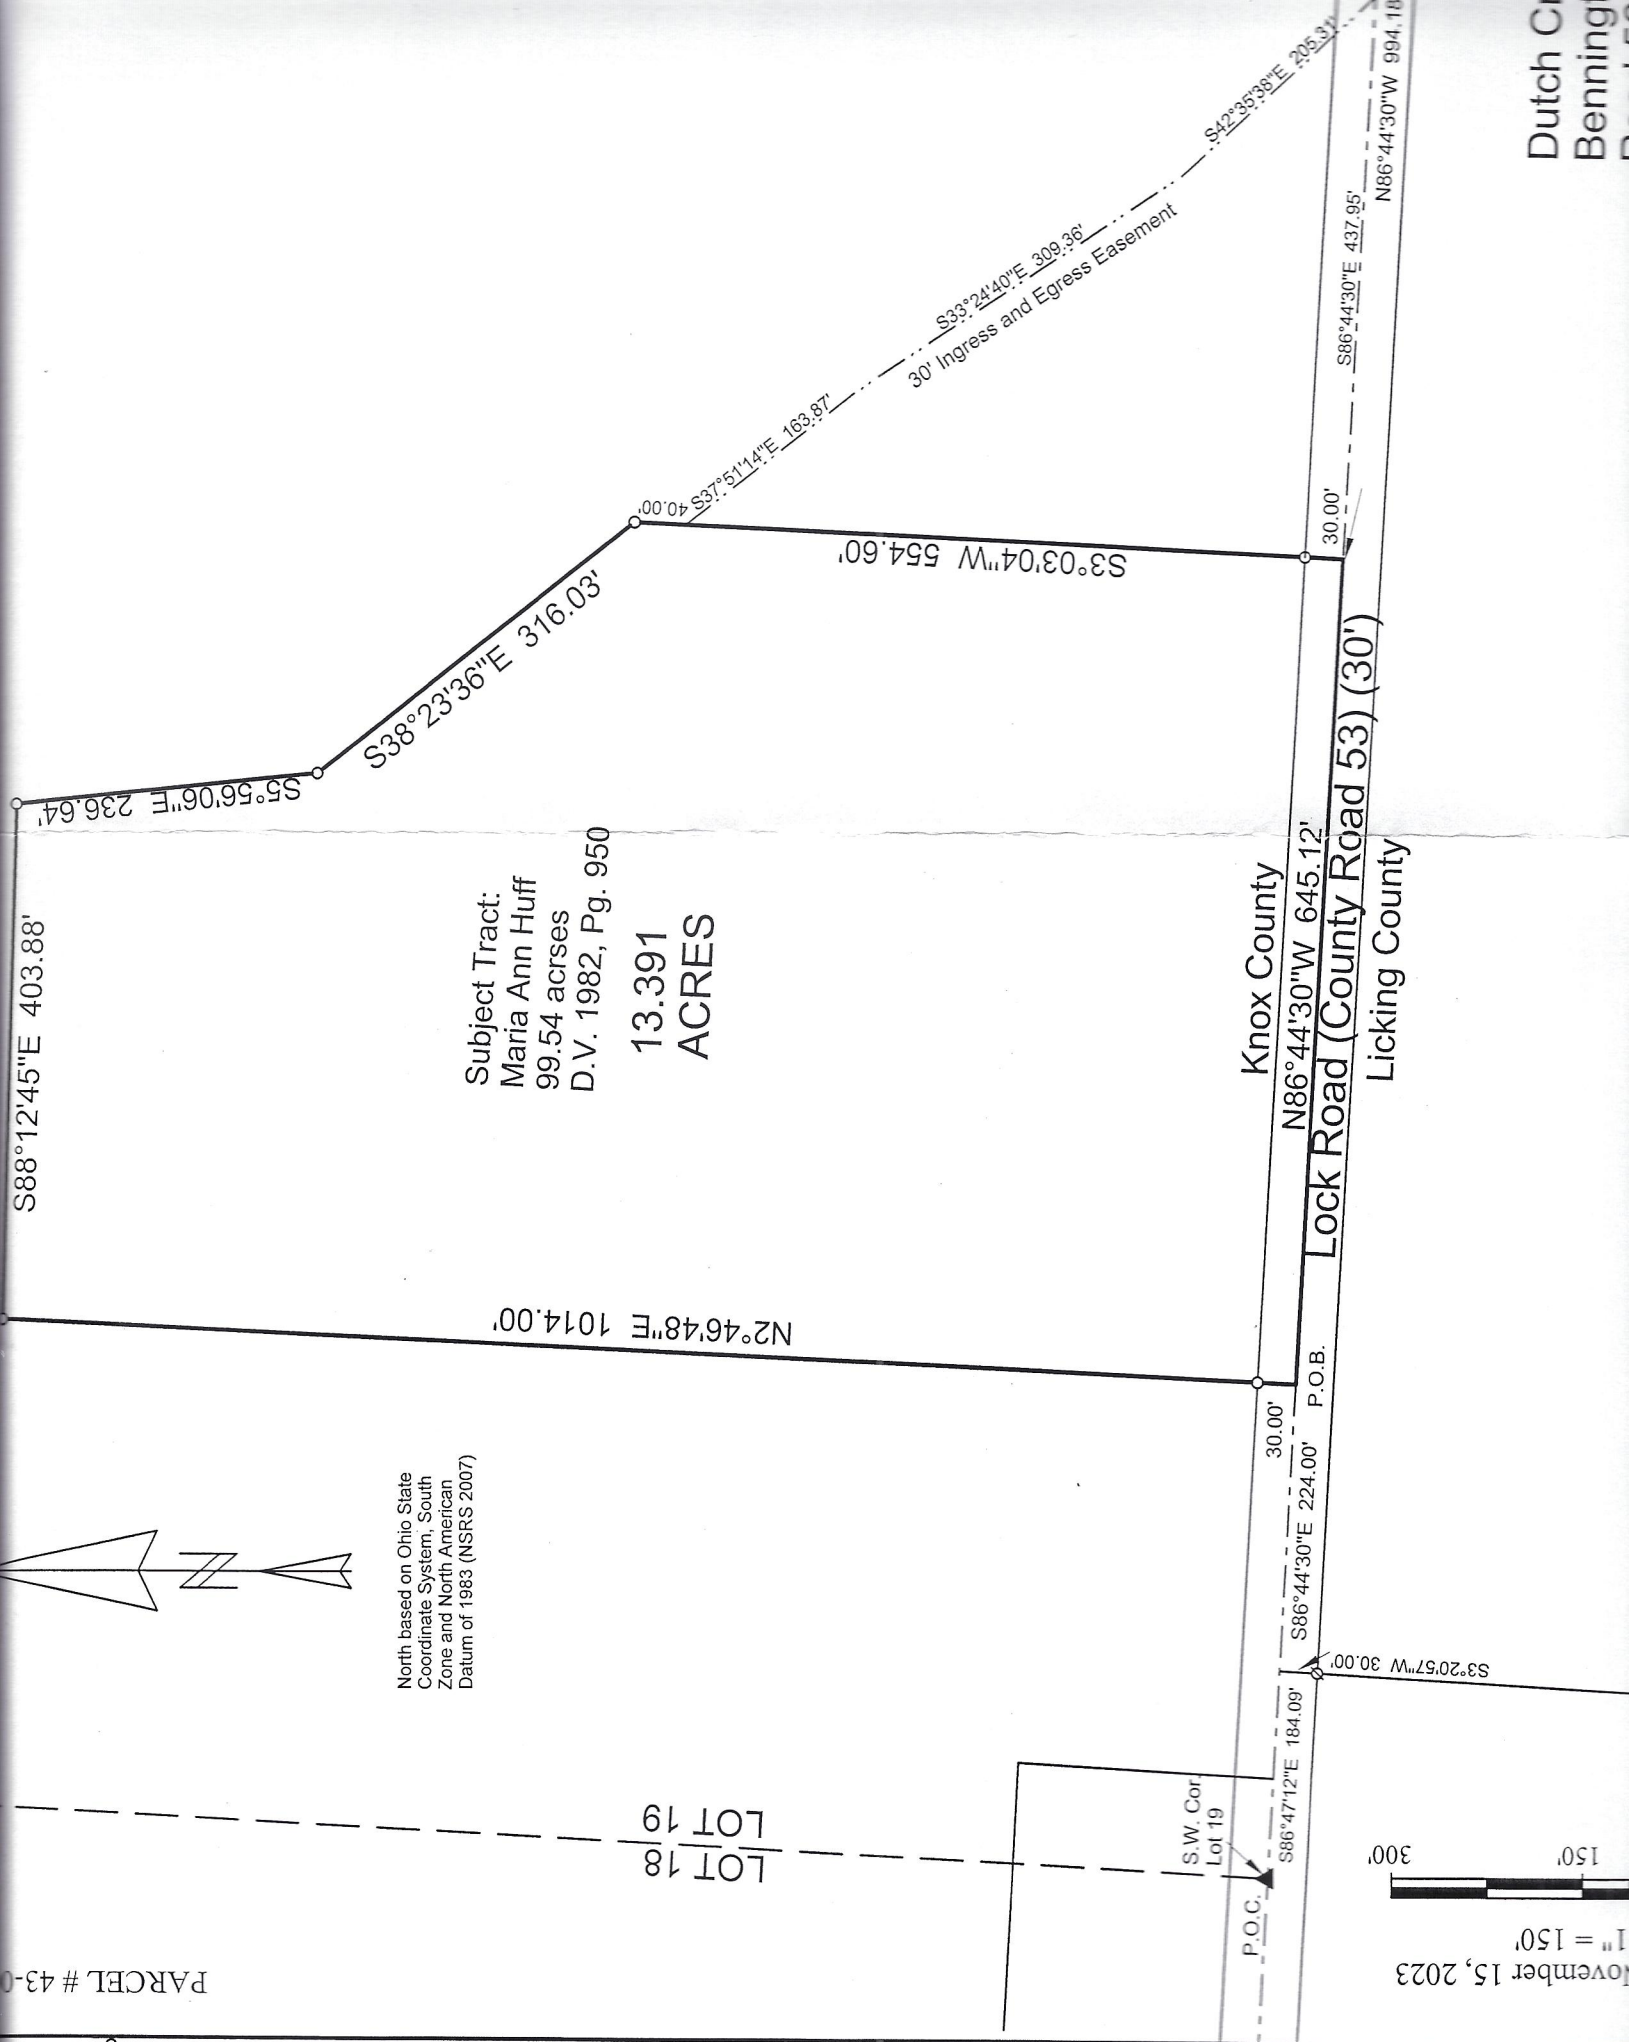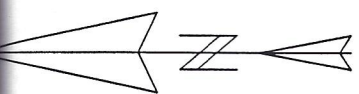

LEAD DISCLOSURE SALES

Property Address: 6551 Lock Rd Company: Real Estate and Auction Services, LLC
City: Centerburg State: Oh Zip 43011 Company Address: 30 S. high St
MLS#: _____ City: Croton State: Oh Zip 43013

Disclosure of Information on Lead-Based Paint and/or Lead-Based Paint Hazards

Lead Warning Statement

Every purchaser of any interest in residential real property on which a residential dwelling was built prior to 1978 is notified that such property may present exposure to lead from lead-based paint that may place young children at risk of developing lead poisoning. Lead poisoning in young children may produce permanent neurological damage, including learning disabilities, reduced intelligence quotient, behavioral problems, and impaired memory. Lead poisoning also poses a particular risk to pregnant women. The seller of any interest in residential real property is required to provide the buyer with any information on lead-based paint hazards from risk assessments or inspections in the seller's possession and notify the buyer of any known lead-based paint hazards. A risk assessment or inspection for possible lead-based paint hazards is recommended prior to purchase.

Seller's Disclosure

(a) Presence of lead-based paint and/or lead-based paint hazards (check (i) or (ii) below):

(i) _____ Known lead-based paint and/or lead-based paint hazards are present in the housing (explain).

mah
E-Signed

(ii) _____ Seller has no knowledge of lead-based paint and/or lead-based paint hazards in the housing.

(b) Records and reports available to the seller (check (i) or (ii) below):

(i) _____ Seller has provided the purchaser with all available records and reports pertaining to lead-based paint and/or lead-based paint hazards in the housing (list documents below).

mah
E-Signed

(ii) _____ Seller has no reports or records pertaining to lead-based paint and/or lead-based paint hazards in the housing.

Purchaser's Acknowledgment (initial)

(c) _____ Purchaser has received copies of all information listed above.

(d) _____ Purchaser has received the pamphlet *Protect Your Family from Lead in Your Home*.

(e) Purchaser has (check (i) or (ii) below):

(i) _____ received a 10-day opportunity (or mutually agreed upon period) to conduct a risk assessment or inspection for the presence of lead-based paint and/or lead-based paint hazards; or

(ii) _____ waived the opportunity to conduct a risk assessment or inspection for the presence of lead-based paint and/or lead-based paint hazards.

Agent's Acknowledgment (initial)

(f) _____ Agent has informed the seller of the seller's obligations under 42 U.S.C. 4852d and is aware of his/her responsibility to ensure compliance.

Certification of Accuracy

The following parties have reviewed the information above and certify, to the best of their knowledge, that the information they have provided is true and accurate.

<u>Maria Ann Huff</u>	<u>01/17/2024</u>	_____	_____	
Seller	Maria Huff	Date	Seller	Date
_____	_____	_____	_____	_____
Purchaser		Date	Purchaser	Date
_____	_____	_____	_____	_____
Agent	Chip Carpenter	Date	Agent	Date



Ohio Association of REALTORS®
Residential Property Disclosure Exemption Form



To Be Completed By Owner

Property Address:

6551 Lock Rd
Centerburg, Oh 43011

Owner's Name(s):

Maria Huff

Ohio law requires owners of residential real estate (1-4 family) to complete and provide to the buyer a Residential Property Disclosure Form disclosing certain conditions and information concerning the property known by the owner. The Residential Property Disclosure Form requirement applies to most, but not all, transfers or sales of residential property.

Listed below are the most common transfers that are exempt from the Residential Property Disclosure Form requirement.

The owner states that the exemption marked below is a true and accurate statement regarding the proposed transfer:

- ☐ (1) A transfer pursuant to a court order, such as probate or bankruptcy court;
- ☐ (2) A transfer by a lender who has acquired the property by deed in lieu of foreclosure;
- ☐ (3) A transfer by an executor, a guardian, a conservator, or a trustee;
- ☐ (4) A transfer of new construction that has never been lived in;
- ☐ (5) A transfer to a buyer who has lived in the property for at least one year immediately prior to the sale;
- ☒ (6) A transfer from an owner who both has inherited the property and has not lived in the property within one year immediately prior to the sale;
- ☐ (7) A transfer where either the owner or buyer is a government entity.

ALTHOUGH A TRANSACTION MAY BE EXEMPT FOR THE REASON STATED ABOVE, THE OWNER MAY STILL HAVE A LEGAL DUTY TO DISCLOSE ANY KNOWN LATENT DEFECTS OR MATERIAL FACTS TO THE BUYER.

OWNER'S CERTIFICATION

By signing below, I state that the proposed transfer is exempt from the Residential Property Disclosure Form requirement. I further state that no real estate licensee has advised me regarding the completion of this form. I understand that an attorney should be consulted with any questions regarding the Residential Property Disclosure Form requirement or my duty to disclose defects or other material facts.

Owner: Maria Ann Huff Date: 01/17/2024

Owner: _____ Date: _____

BUYER'S ACKNOWLEDGEMENT

Potential buyers are encouraged to carefully inspect the property and to have the property professionally inspected. Buyer acknowledges that the buyer has read and received a copy of this form.

Buyer: _____ Date: _____

Buyer: _____ Date: _____

This is not a state mandated form. This form has been developed by the Ohio Association of REALTORS® for use by REALTORS® assisting owners in the sale of residential property. The exemptions noted above are not a complete list of the transfers exempt from the Residential Property Disclosure Form requirement. All exempted transfers are listed in ORC § 5302.30(B)(2). The Ohio Association of REALTORS® is not responsible for the use or misuse of this form.

© Copyright Ohio Association of REALTORS® 2012