


RETRACEMENT SURVEY FOR KATE DOWELL EST. PERRY TRACT

**TOTAL AREA
41.552 ACRES**

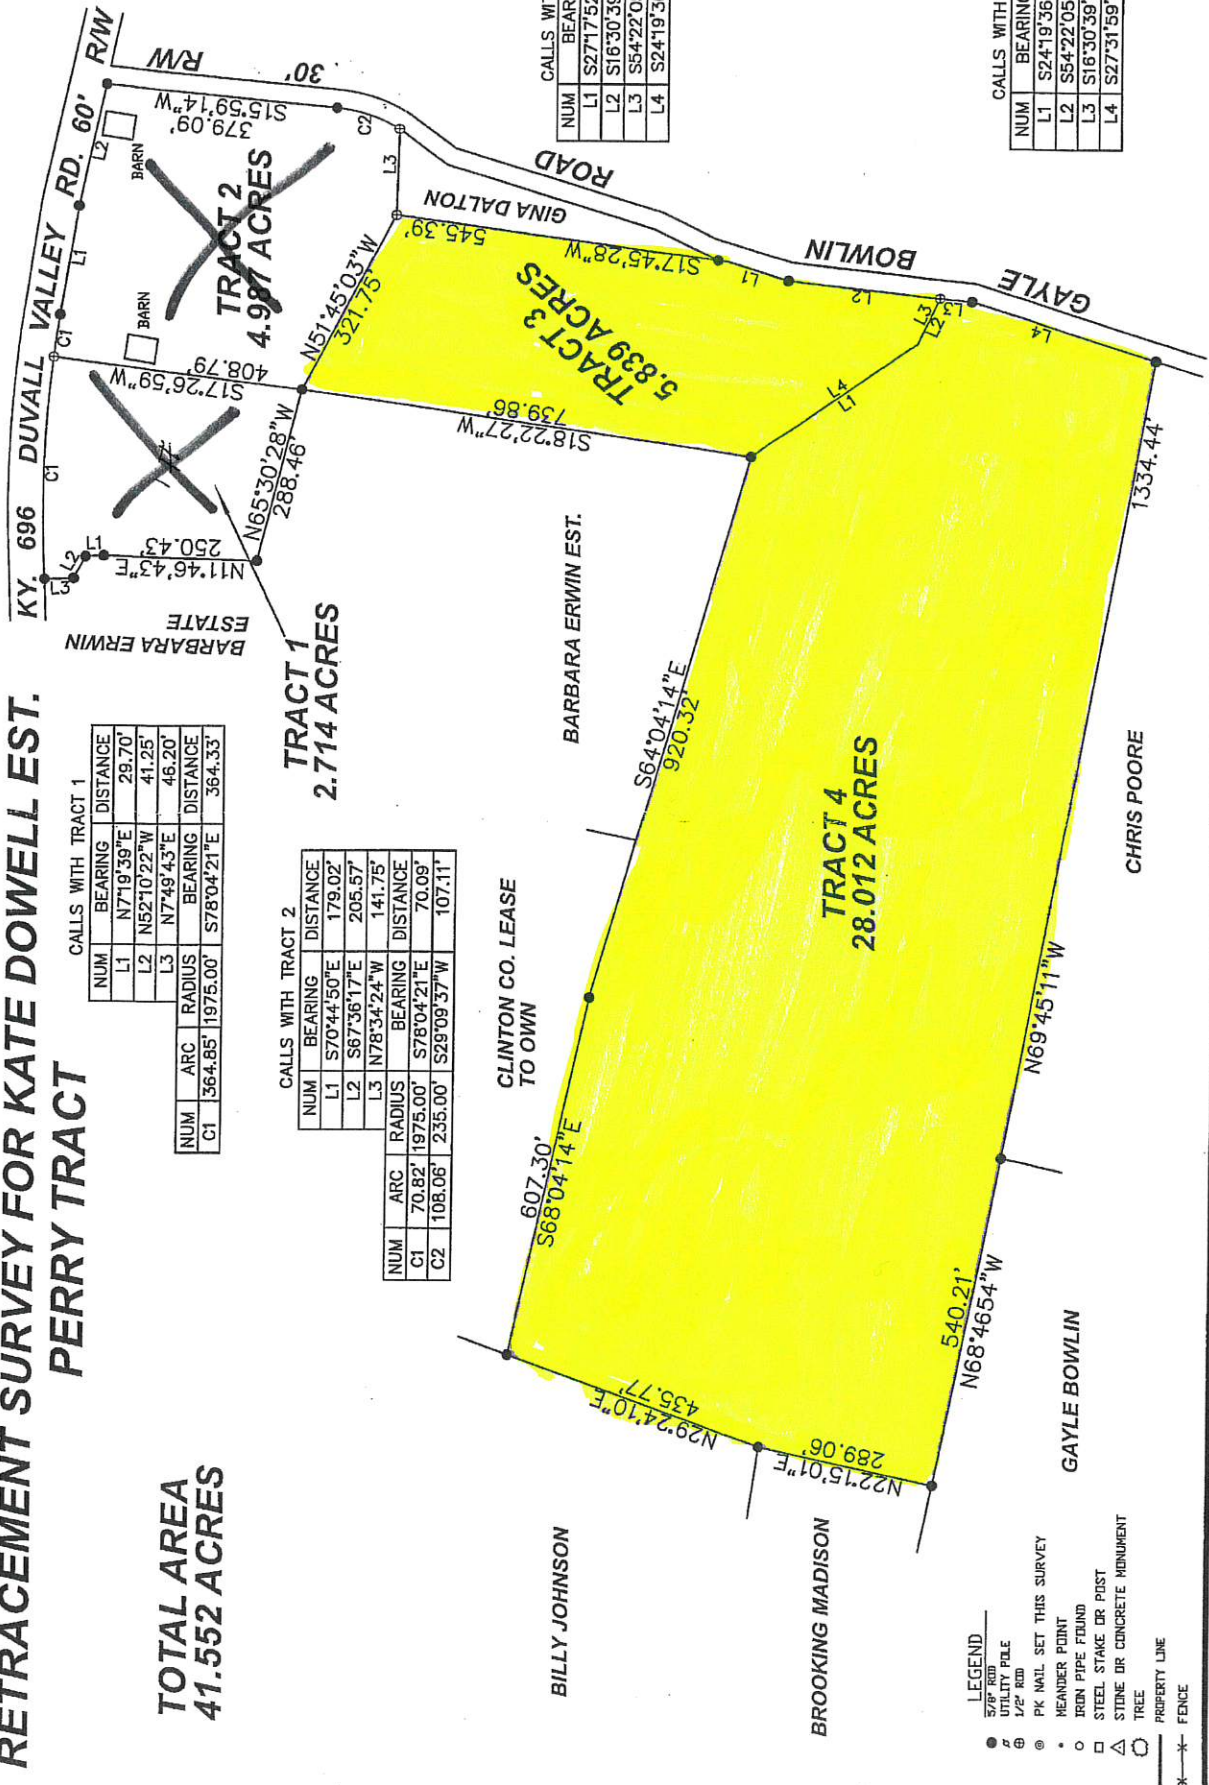

CALLS WITH TRACT 1

NUM	BEARING	DISTANCE
L1	N71°19'39"E	29.70'
L2	N52°10'22"W	41.25'
L3	N7°49'43"E	46.20'
C1	S64°04'21"E	364.33'

CALLS WITH TRACT 2

NUM	BEARING	DISTANCE
L1	S70°44'50"E	179.02'
L2	S67°36'17"E	205.57'
L3	N78°34'24"W	141.75'
C1	S78°04'21"E	70.09'
C2	S29°09'37"W	107.11'

CALLS WITH TRACT 3

NUM	BEARING	DISTANCE
L1	S27°17'52"W	102.79'
L2	S16°30'39"W	301.24'
L3	S54°22'05"E	81.78'
L4	S24°19'36"E	328.09'

CALLS WITH TRACT 4

NUM	BEARING	DISTANCE
L1	S24°19'36"E	328.09'
L2	S54°22'05"E	81.78'
L3	S16°30'39"W	52.15'
L4	S27°31'59"W	314.44'

- LEGEND**
- 5/8" ROD
 - UTILITY POLE
 - 1/2" ROD
 - PK NAIL SET THIS SURVEY
 - MEANDER POINT
 - IRON PIPE FOUND
 - STEEL STAKE OR POST
 - STONE OR CONCRETE MONUMENT
 - TREE
 - PROPERTY LINE
 - FENCE