
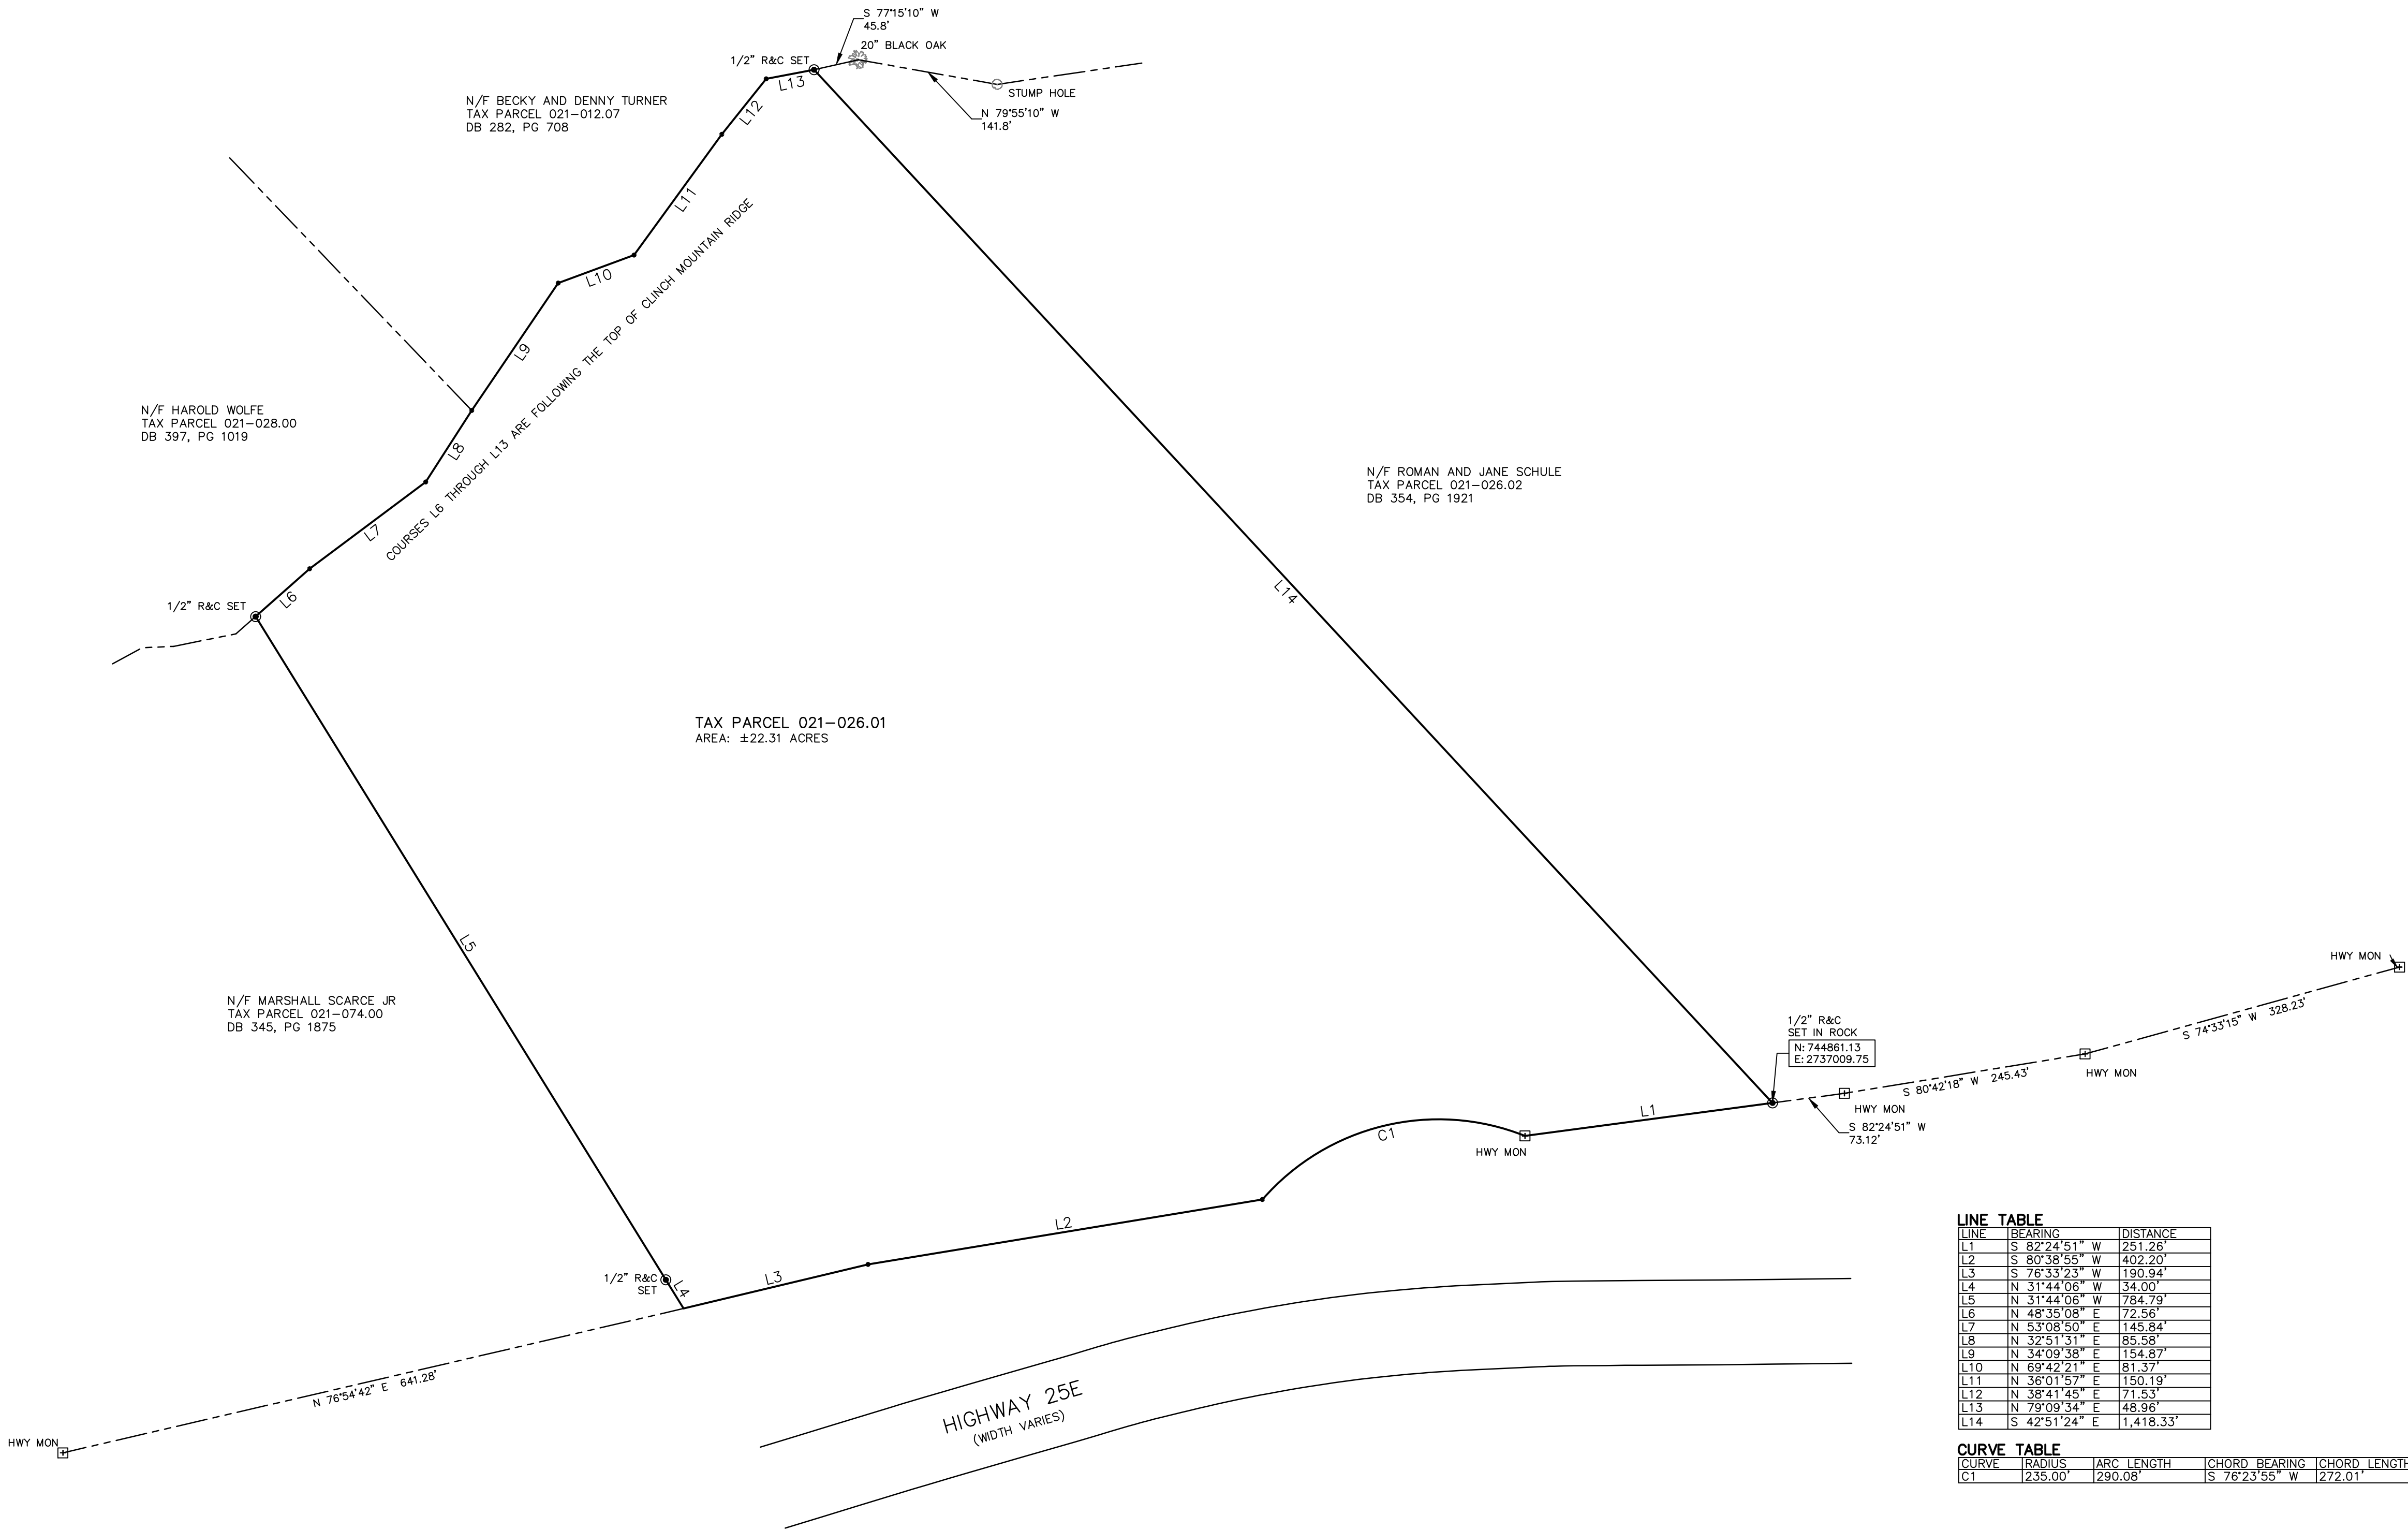


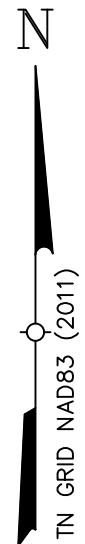


LINE TABLE		
LINE	BEARING	DISTANCE
L1	S 82°24'51" W	251.26'
L2	S 80°38'55" W	402.20'
L3	S 76°33'23" W	190.94'
L4	N 31°44'06" W	34.00'
L5	N 31°44'06" W	784.79'
L6	N 48°35'08" E	72.56'
L7	N 53°08'50" E	145.84'
L8	N 32°51'31" E	85.58'
L9	N 34°09'39" E	154.87'
L10	N 69°42'21" E	81.37'
L11	N 36°01'57" E	150.19'
L12	N 38°41'45" E	71.53'
L13	N 79°09'54" E	48.98'
L14	S 42°51'24" E	1,418.33'

CURVE TABLE			
CURVE	RADIUS	ARC LENGTH	CHORD BEARING
C1	1235.00'	1290.08'	S 76°23'55" W

CERTIFICATION

I HEREBY CERTIFY THAT THIS SURVEY MAP IS BASED ON A FIELD SURVEY COMPLETED UNDER MY IMMEDIATE SUPERVISION, AND IT CONFORMS TO THE THE "STANDARDS OF PRACTICE" ESTABLISHED BY THE TENNESSEE STATE BOARD OF EXAMINERS FOR LAND SURVEYORS. THIS IS A CATEGORY IV SURVEY PERFORMED IN SUCH A MANNER TO OBTAIN A RELATIVE POSITIONAL ACCURACY OF 0.07 FEET PLUS 50 PPM AT A NINETY-FIVE PERCENT (95%) CONFIDENCE LEVEL.

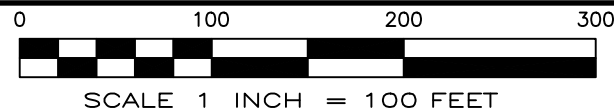

Rev	Date	Revision	Approved

LEGEND	
	PROPERTY LINE
	ADJOINING PROPERTY LINE
	1/2" IRON ROD SET UNLESS NOTED
	MONUMENT
	CALCULATED POINT

ABBREVIATIONS			
DB	DEED BOOK	R&C	ROD & PLASTIC CAP
IR	IRON ROD	PG	PAGE
N/F	NOW OR FORMERLY		

SURVEY OF LANDS OF

JAMES D. GARRISON & VIRGINIA D. SHOWERS

TAX PARCEL 021-026.01

HIGHWAY 25E

SECOND CIVIL DISTRICT

GRAINGER COUNTY, TENNESSEE

M. LACEY LAND SURVEYING, LLC

PROFESSIONAL LAND SURVEYING SERVICES

P.O. BOX 35, 7164 E. ANDREW JOHNSON HWY

WHITESBURG, TN 37891

PHONE: 423-235-5546

WWW.MLACEYLANDSURVEYING.COM

Date	06/20/2025	Project No.	15370125	Drawing No.	SU-1	Rev	0
Drawn By	ML						