



I HEREBY CERTIFY THAT THIS IS A CATEGORY OF THE SURVEY AND THE RATIO OF THE PRECISION OF THE UNADJUSTED SURVEY IS 1:10000 AS SHOWN HEREON.
Billy G. Knight
This survey has been made in compliance with current Tennessee Minimum Standards of Practice.

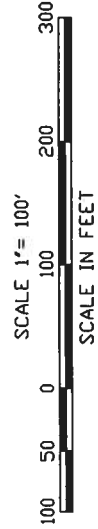

**Survey of A Portion of The
Robert A. Smelcer and The
William A. & Ellen S. Partin Property**
District No. Four - Greene County, Tenn.
Date: 7-31-2015 Scale: 1" = 100'
By: Billy G. Knight RLS
PO Box 13
White Pine, TN. 37890
Ph. 865-674-0384

LEGEND
IR(O) = Iron Rod Found
IR(N) = Iron Rod Set
IP(O) = Iron Pipe Found
IP(N) = Iron Pipe Set
N = Nail
N & C = Nail & Cap

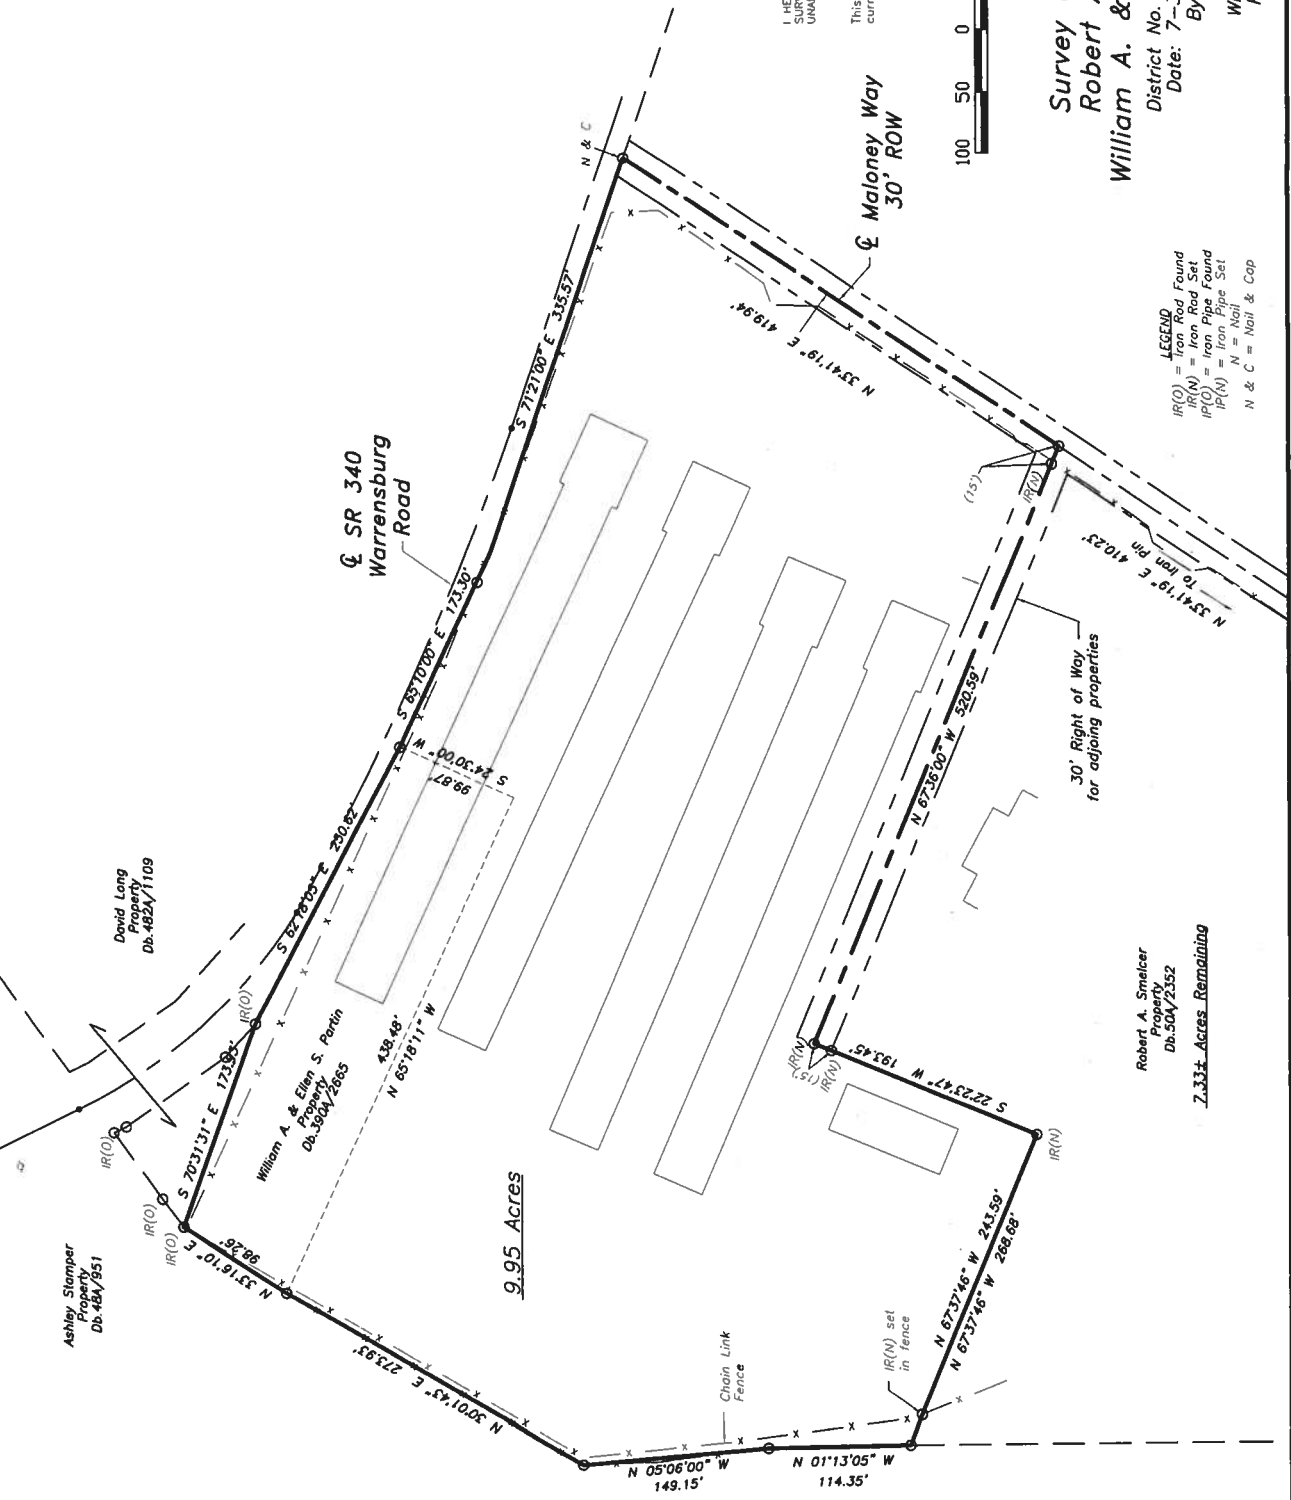

Robert A. Smelcer
Property
Db. 504/2352
7.33± Acres Remaining

