


CORNERS ARE 5/8  
FORGING BARS  
SE NOTED.

THIS PROPERTY  
DOD HAZARD  
G TO FIRM MAP  
S D WARREN  
KEY AND  
AREAS EFFECTIVE  
R 30,1993.

BAXTER  
MINOR PB 14 PG 114  
LOTS 1 & 2  
DB. 627 PG. 565

25' UTILITY & DRAINAGE EASEMENT

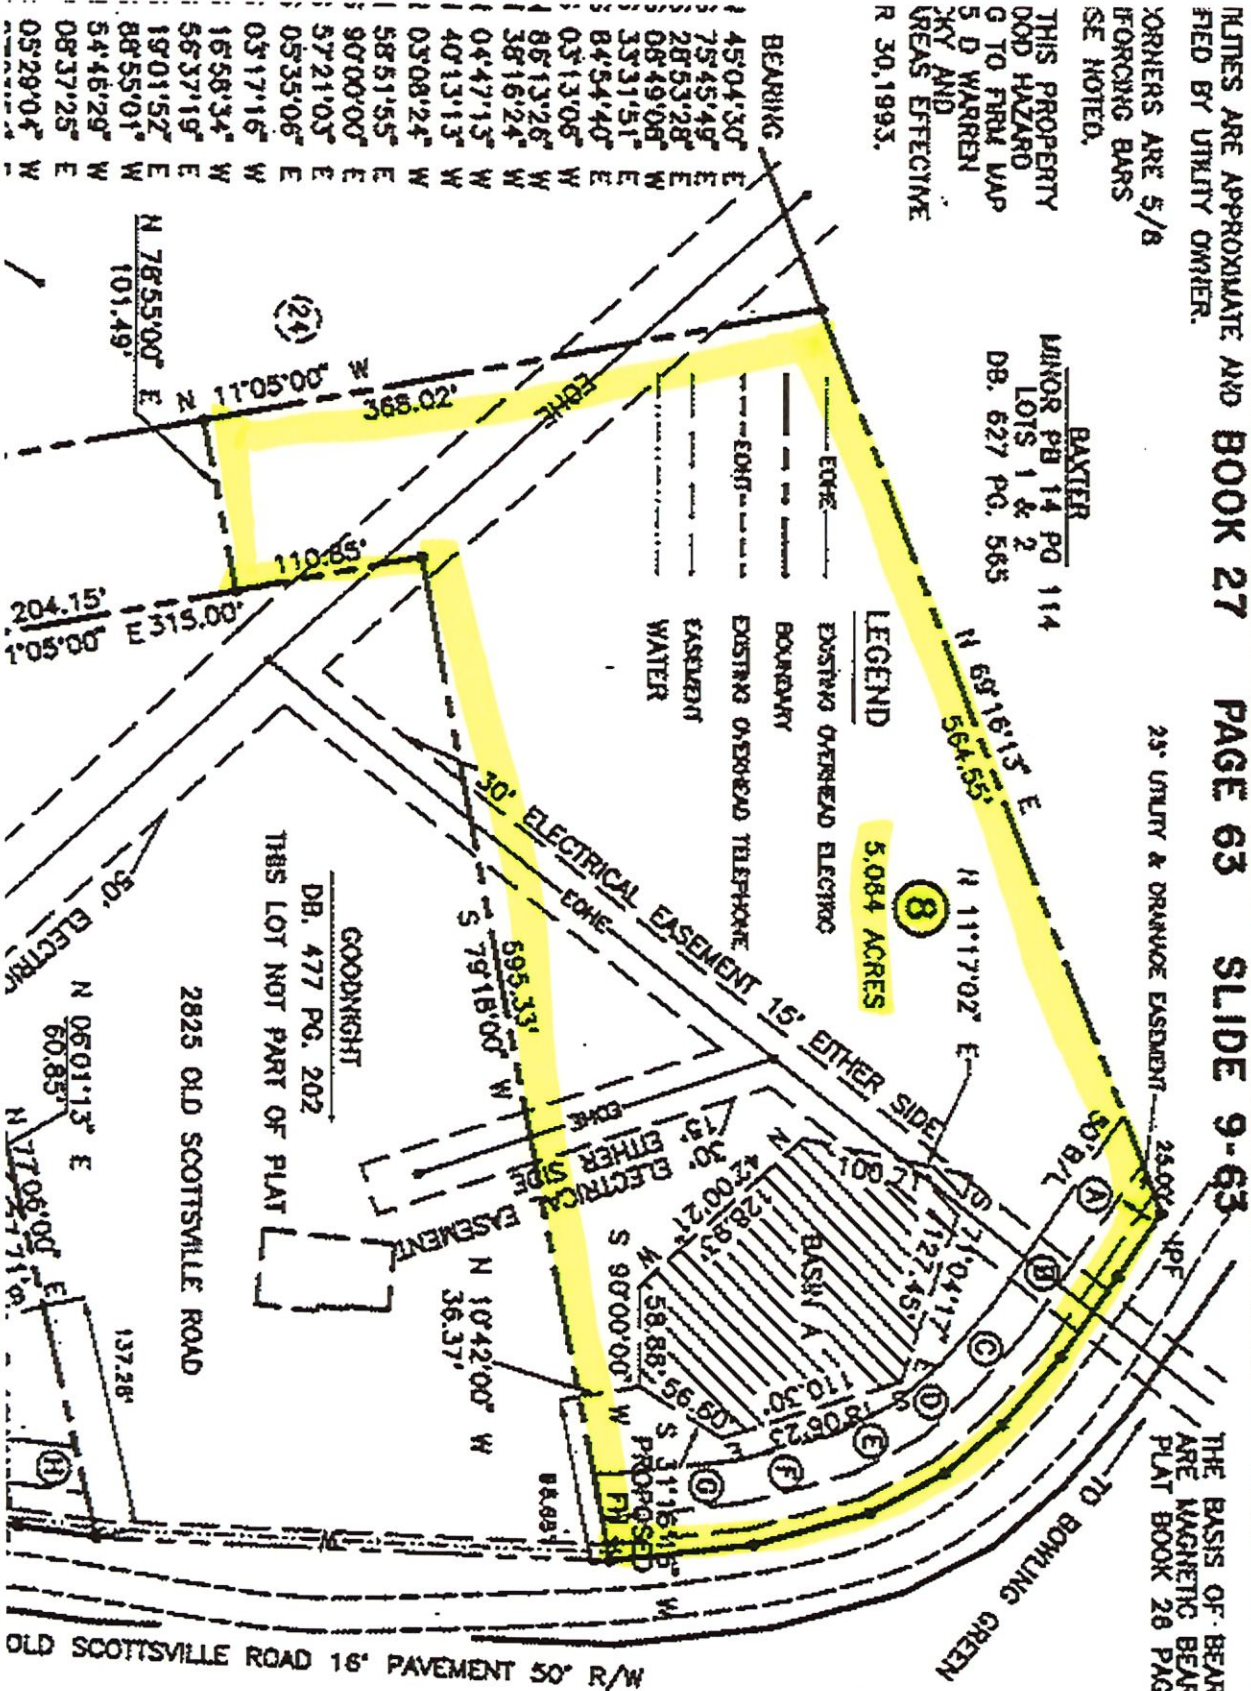

THE BASIS OF BEARINGS SHOWN HEREON  
ARE MAGNETIC BEARINGS SHOWN ON  
PLAT BOOK 26 PAGE 152.

DRAINAGE EASEMENT  
INFORMATION

BASIN A	HW 100= 587.2	MN FTE= 590.0
BASIN B	HW 100= 601.0	MN FTE= 602.5
BASIN D1	HW 100= 589.5	MN FTE= 592.0
BASIN D2	HW 100= 590.5	MN FTE= 592.0
BASIN E1	HW 100= 597.5	MN FTE= 601.0
BASIN E2	HW 100= 599.5	MN FTE= 601.0
BASIN F	HW 100= 597.5	MN FTE= 599.0
BASIN G	HW 100= 580.5	MN FTE= 582.0

BEARING

45°04'30"	E
75°45'49"	E
28°53'28"	E
08°49'08"	E
33°31'51"	E
84°54'40"	E
03°13'06"	W
86°13'26"	W
38°16'24"	W
04°47'13"	W
40°13'13"	W
03°08'24"	W
58°51'55"	E
90°00'00"	E
57°21'03"	E
05°35'06"	E
03°17'16"	W
16°58'34"	W
56°37'19"	E
18°01'52"	E
88°55'01"	W
54°46'29"	W
08°37'25"	E
05°29'04"	W

OLD SCOTTSVILLE ROAD 16' PAVEMENT 50' R/W

(24)

(A)

(B)

(C)

(D)

(E)

(F)

(G)

(H)

(I)

(J)

(K)

(L)

(M)

(N)

(O)