
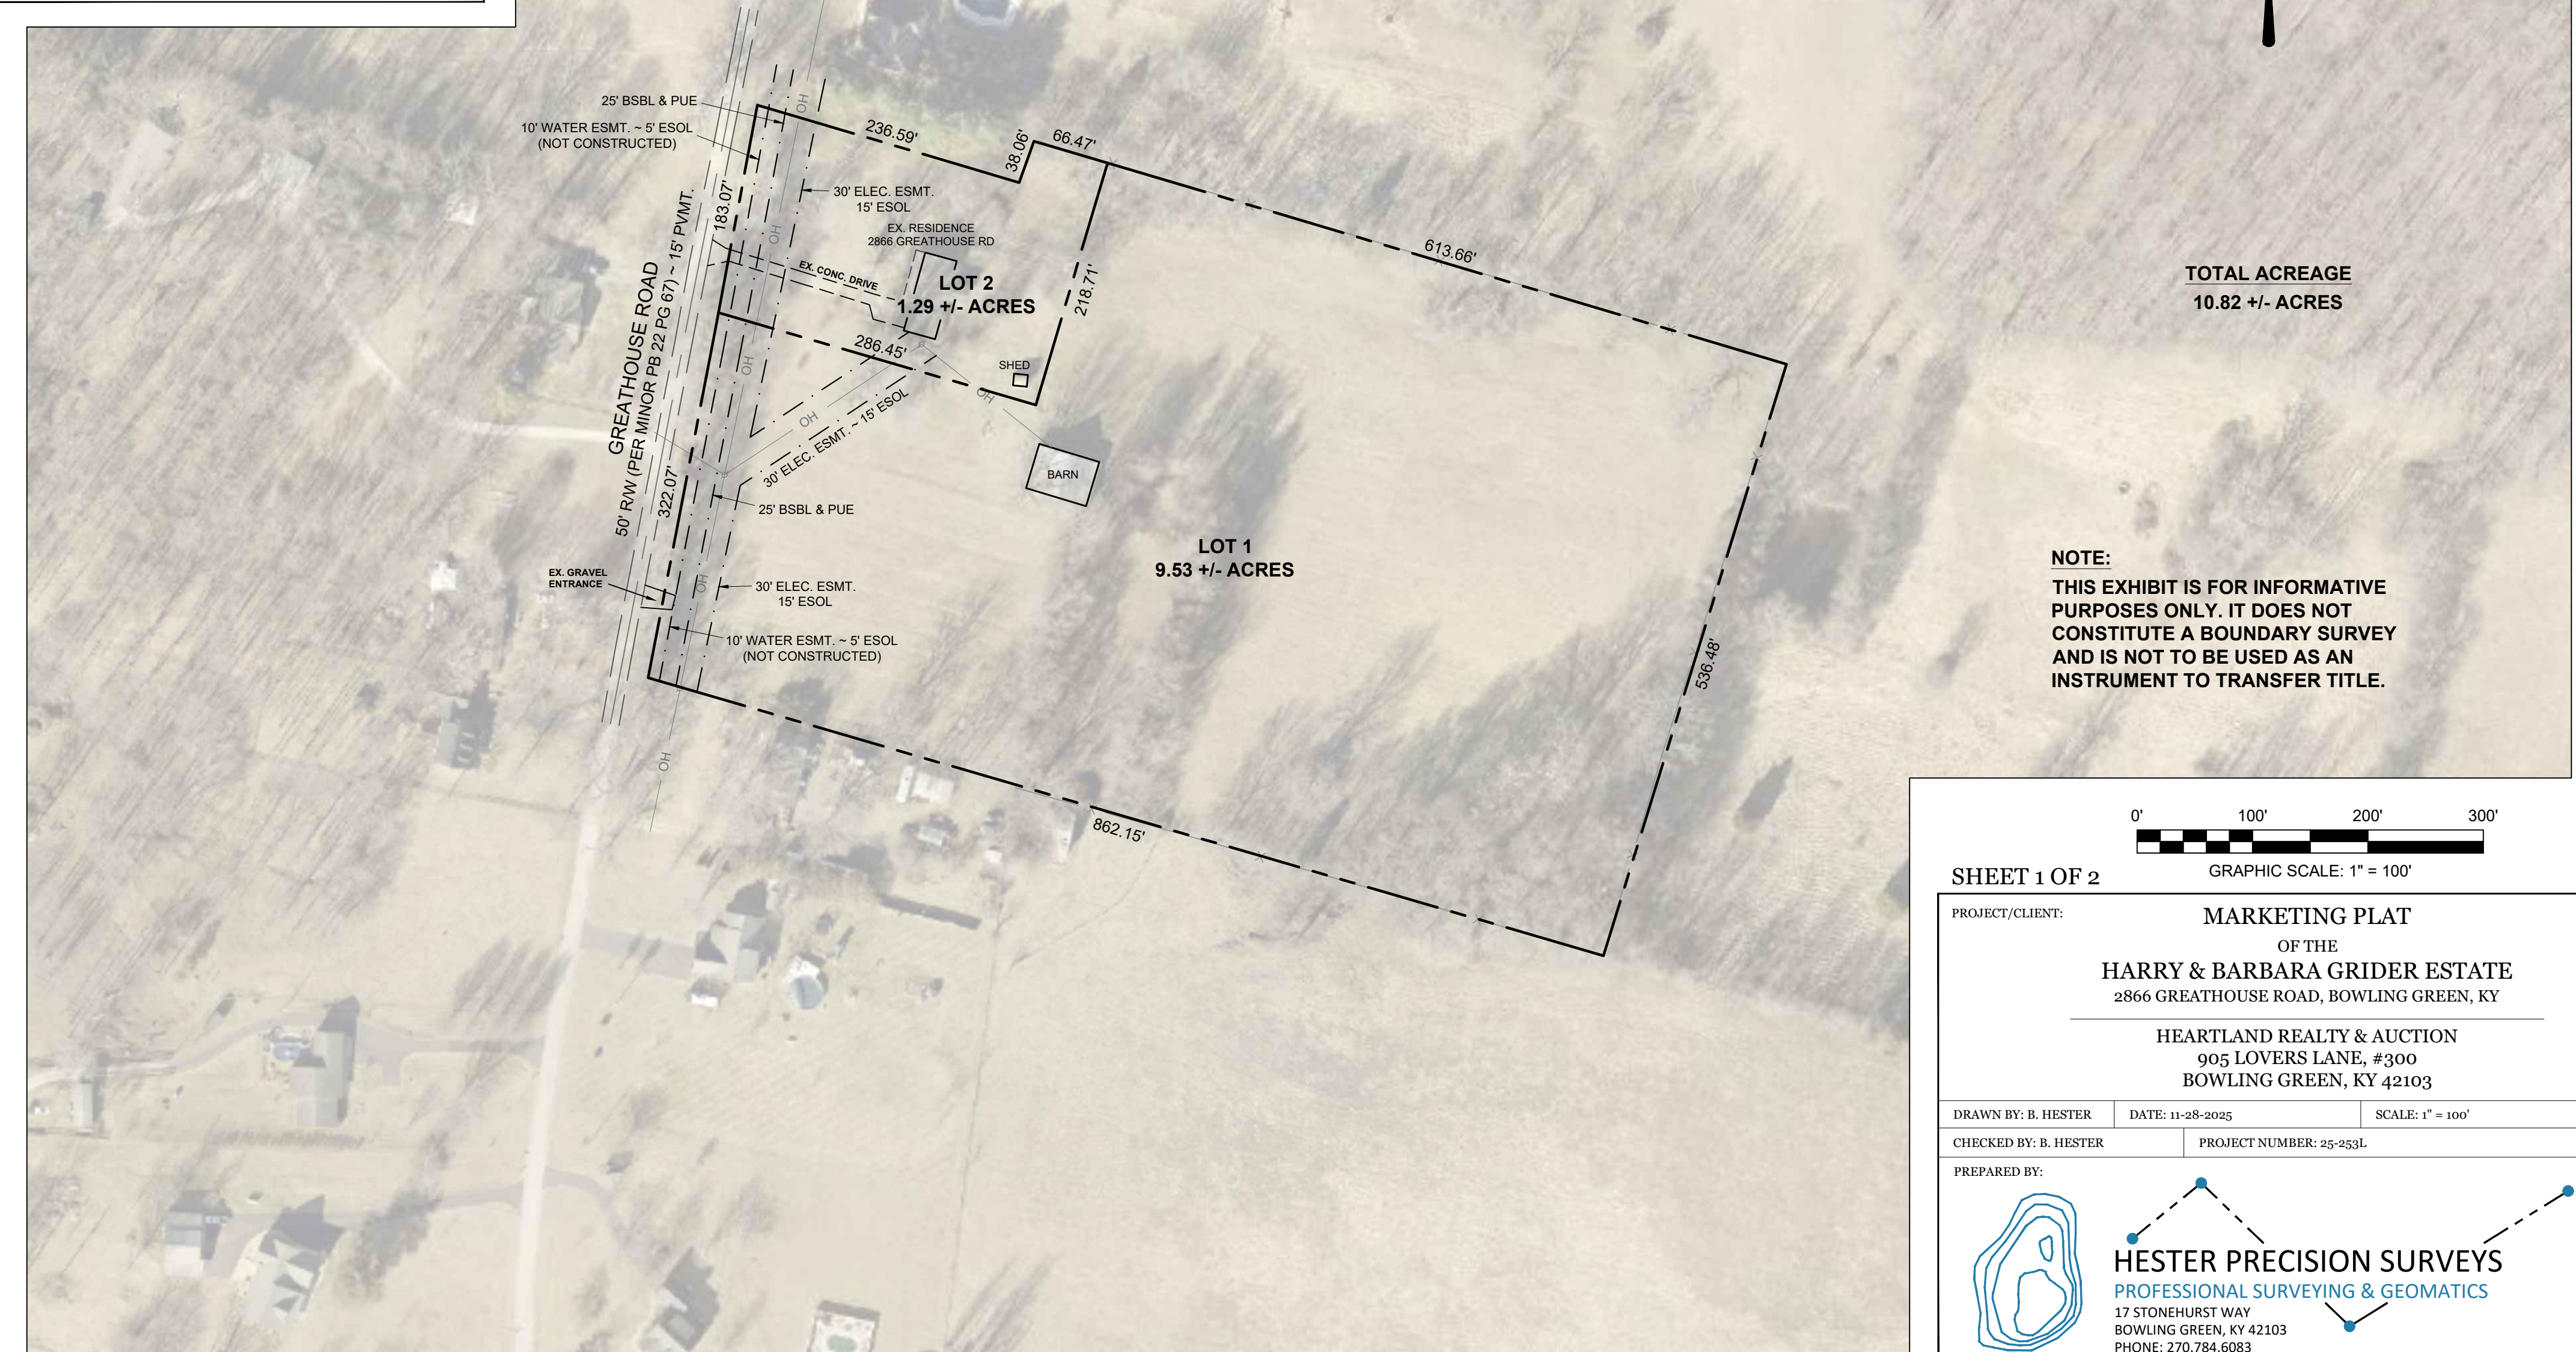


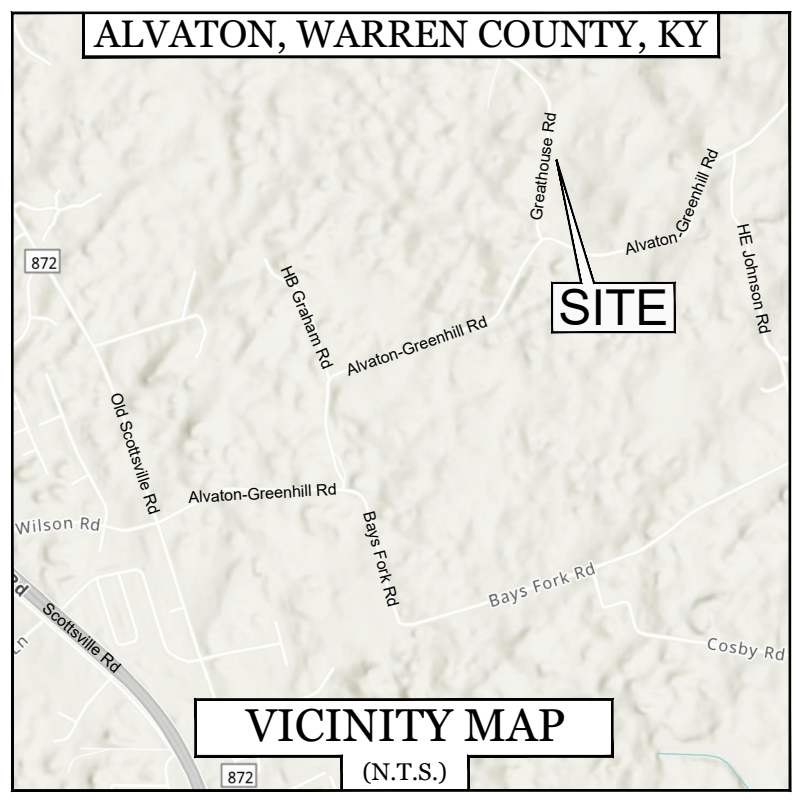

SHEET 1 OF 2

GRAPHIC SCALE: 1" = 100'

PROJECT/CLIENT:

MARKETING PLAT
OF THE
HARRY & BARBARA GRIDER ESTATE
2866 GREATHOUSE ROAD, BOWLING GREEN, KY

HEARTLAND REALTY & AUCTION
905 LOVERS LANE, #300
BOWLING GREEN, KY 42103

DRAWN BY: B. HESTER

DATE: 11-28-2025

SCALE: 1" = 100'

CHECKED BY: B. HESTER

PROJECT NUMBER: 25-253L

PREPARED BY:



HESTER PRECISION SURVEYS
PROFESSIONAL SURVEYING & GEOMATICS
17 STONEHURST WAY
BOWLING GREEN, KY 42103
PHONE: 270.784.6083