



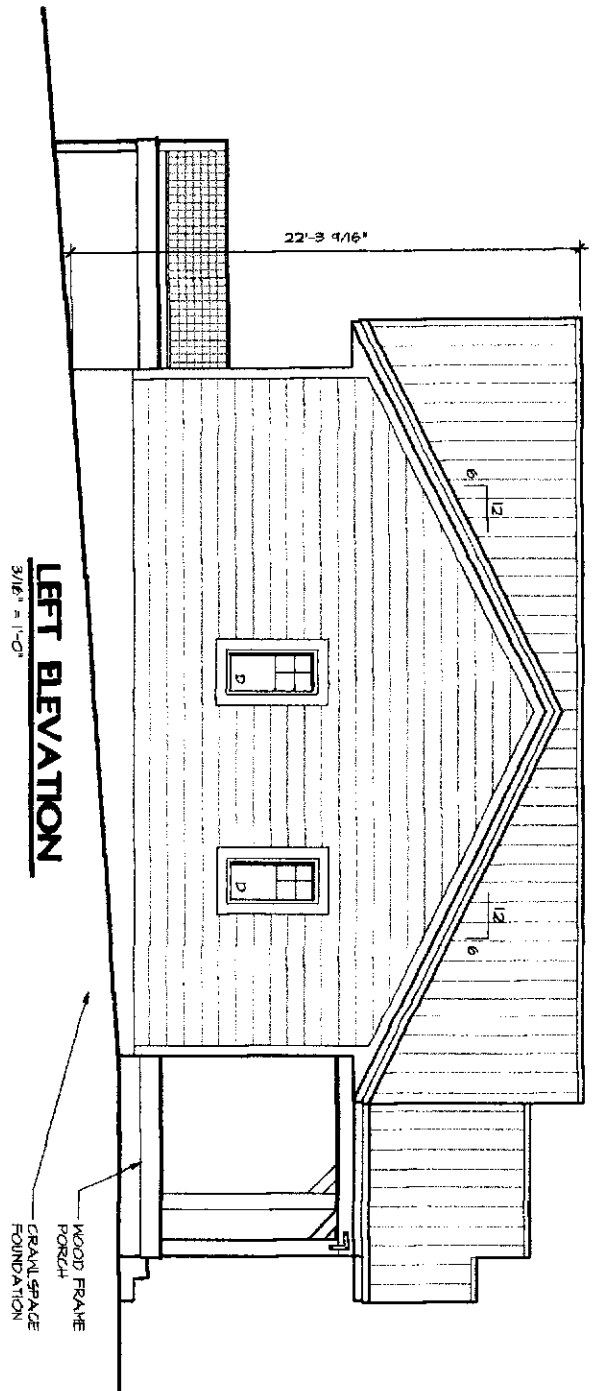


LEFT ELEVATION

3/16" = 1'-0"

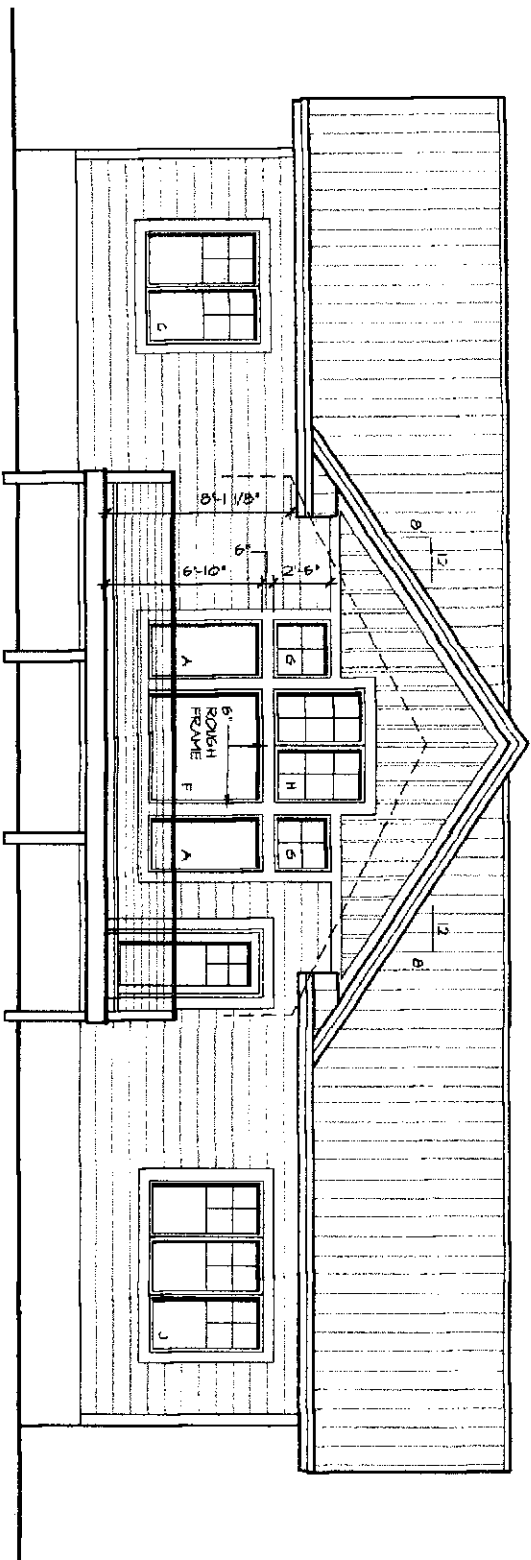



REAR ELEVATION

3/16" = 1'-0"

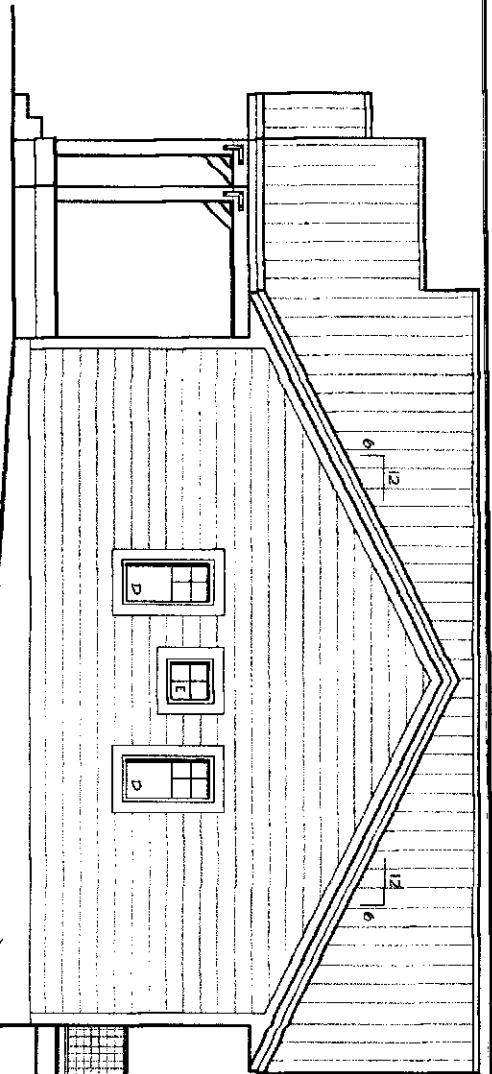

RIGHT ELEVATION
3/8" = 1'-0"

WINDOW SCHEDULE			
NO.	UNIT (W x H)	TOTAL UNIT (W x H)	QTY/UNIT
A	(1) 2'-6" x 5'-0"	2'-6" x 5'-0"	4
B	(1) 3'-0" x 3'-6"	3'-0" x 3'-6"	1
C	(2) 2'-6" x 5'-0"	5'-0" x 5'-0"	2
D	(1) 2'-0" x 4'-0"	2'-0" x 4'-0"	4
E	(1) 2'-0" x 2'-0"	2'-0" x 2'-0"	1
F	(1) 5'-0" x 5'-0"	5'-0" x 5'-0"	1
G	(1) 2'-6" x 2'-6"	2'-6" x 2'-6"	2
H	(2) 2'-6" x 4'-0"	5'-0" x 4'-0"	1
J	(3) 2'-6" x 5'-0"	7'-6" x 5'-0"	1

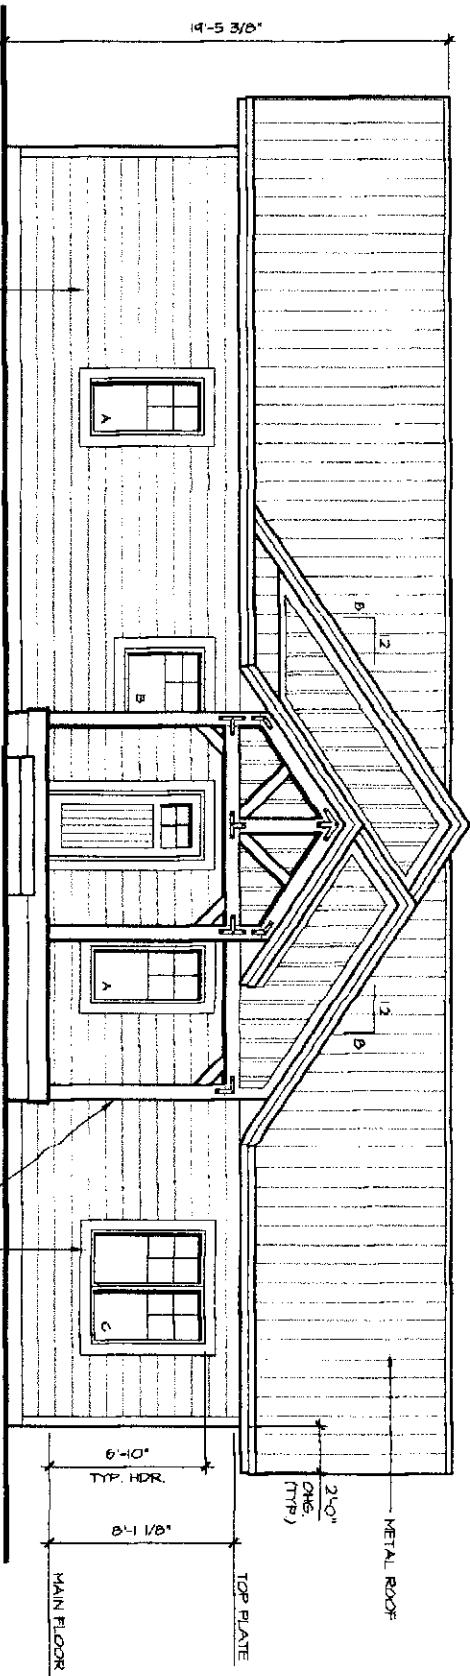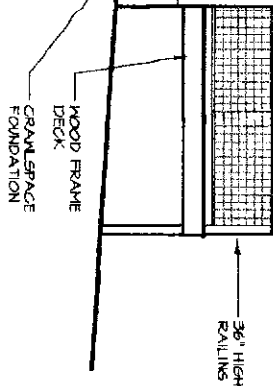

FRONT ELEVATION
3/8" = 1'-0"