


Table with 2 columns: LINE, BEARING, DISTANCE. Contains 20 rows of survey data (L1 to L20).

Curve Table

LEGEND
IR(O) = Iron Rod Found
IR(N) = Iron Rod Set
IP(O) = Iron Pipe Found
IP(N) = Iron Pipe Set
N & C = Nail & Cap

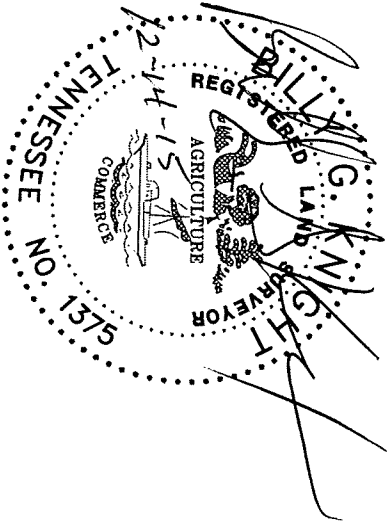

I HEREBY CERTIFY THAT THIS IS A CATEGORY 1 SURVEY AND THE RATIO OF THE PRECISION OF THE UNADJUSTED SURVEY IS 1:10,000 AS SHOWN HEREON.

This survey has been made in compliance with current Tennessee Minimum Standards of Practice.

Billy G. Knight


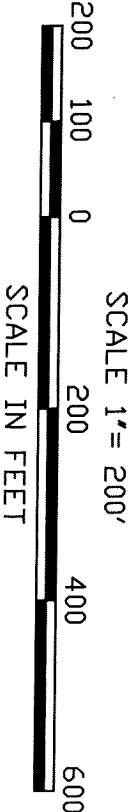


Table with 4 columns: CURVE, RADIUS, ARC LENGTH, CHORD LENGTH, CHORD BEARING. Contains 5 rows of curve data (C1 to C5).

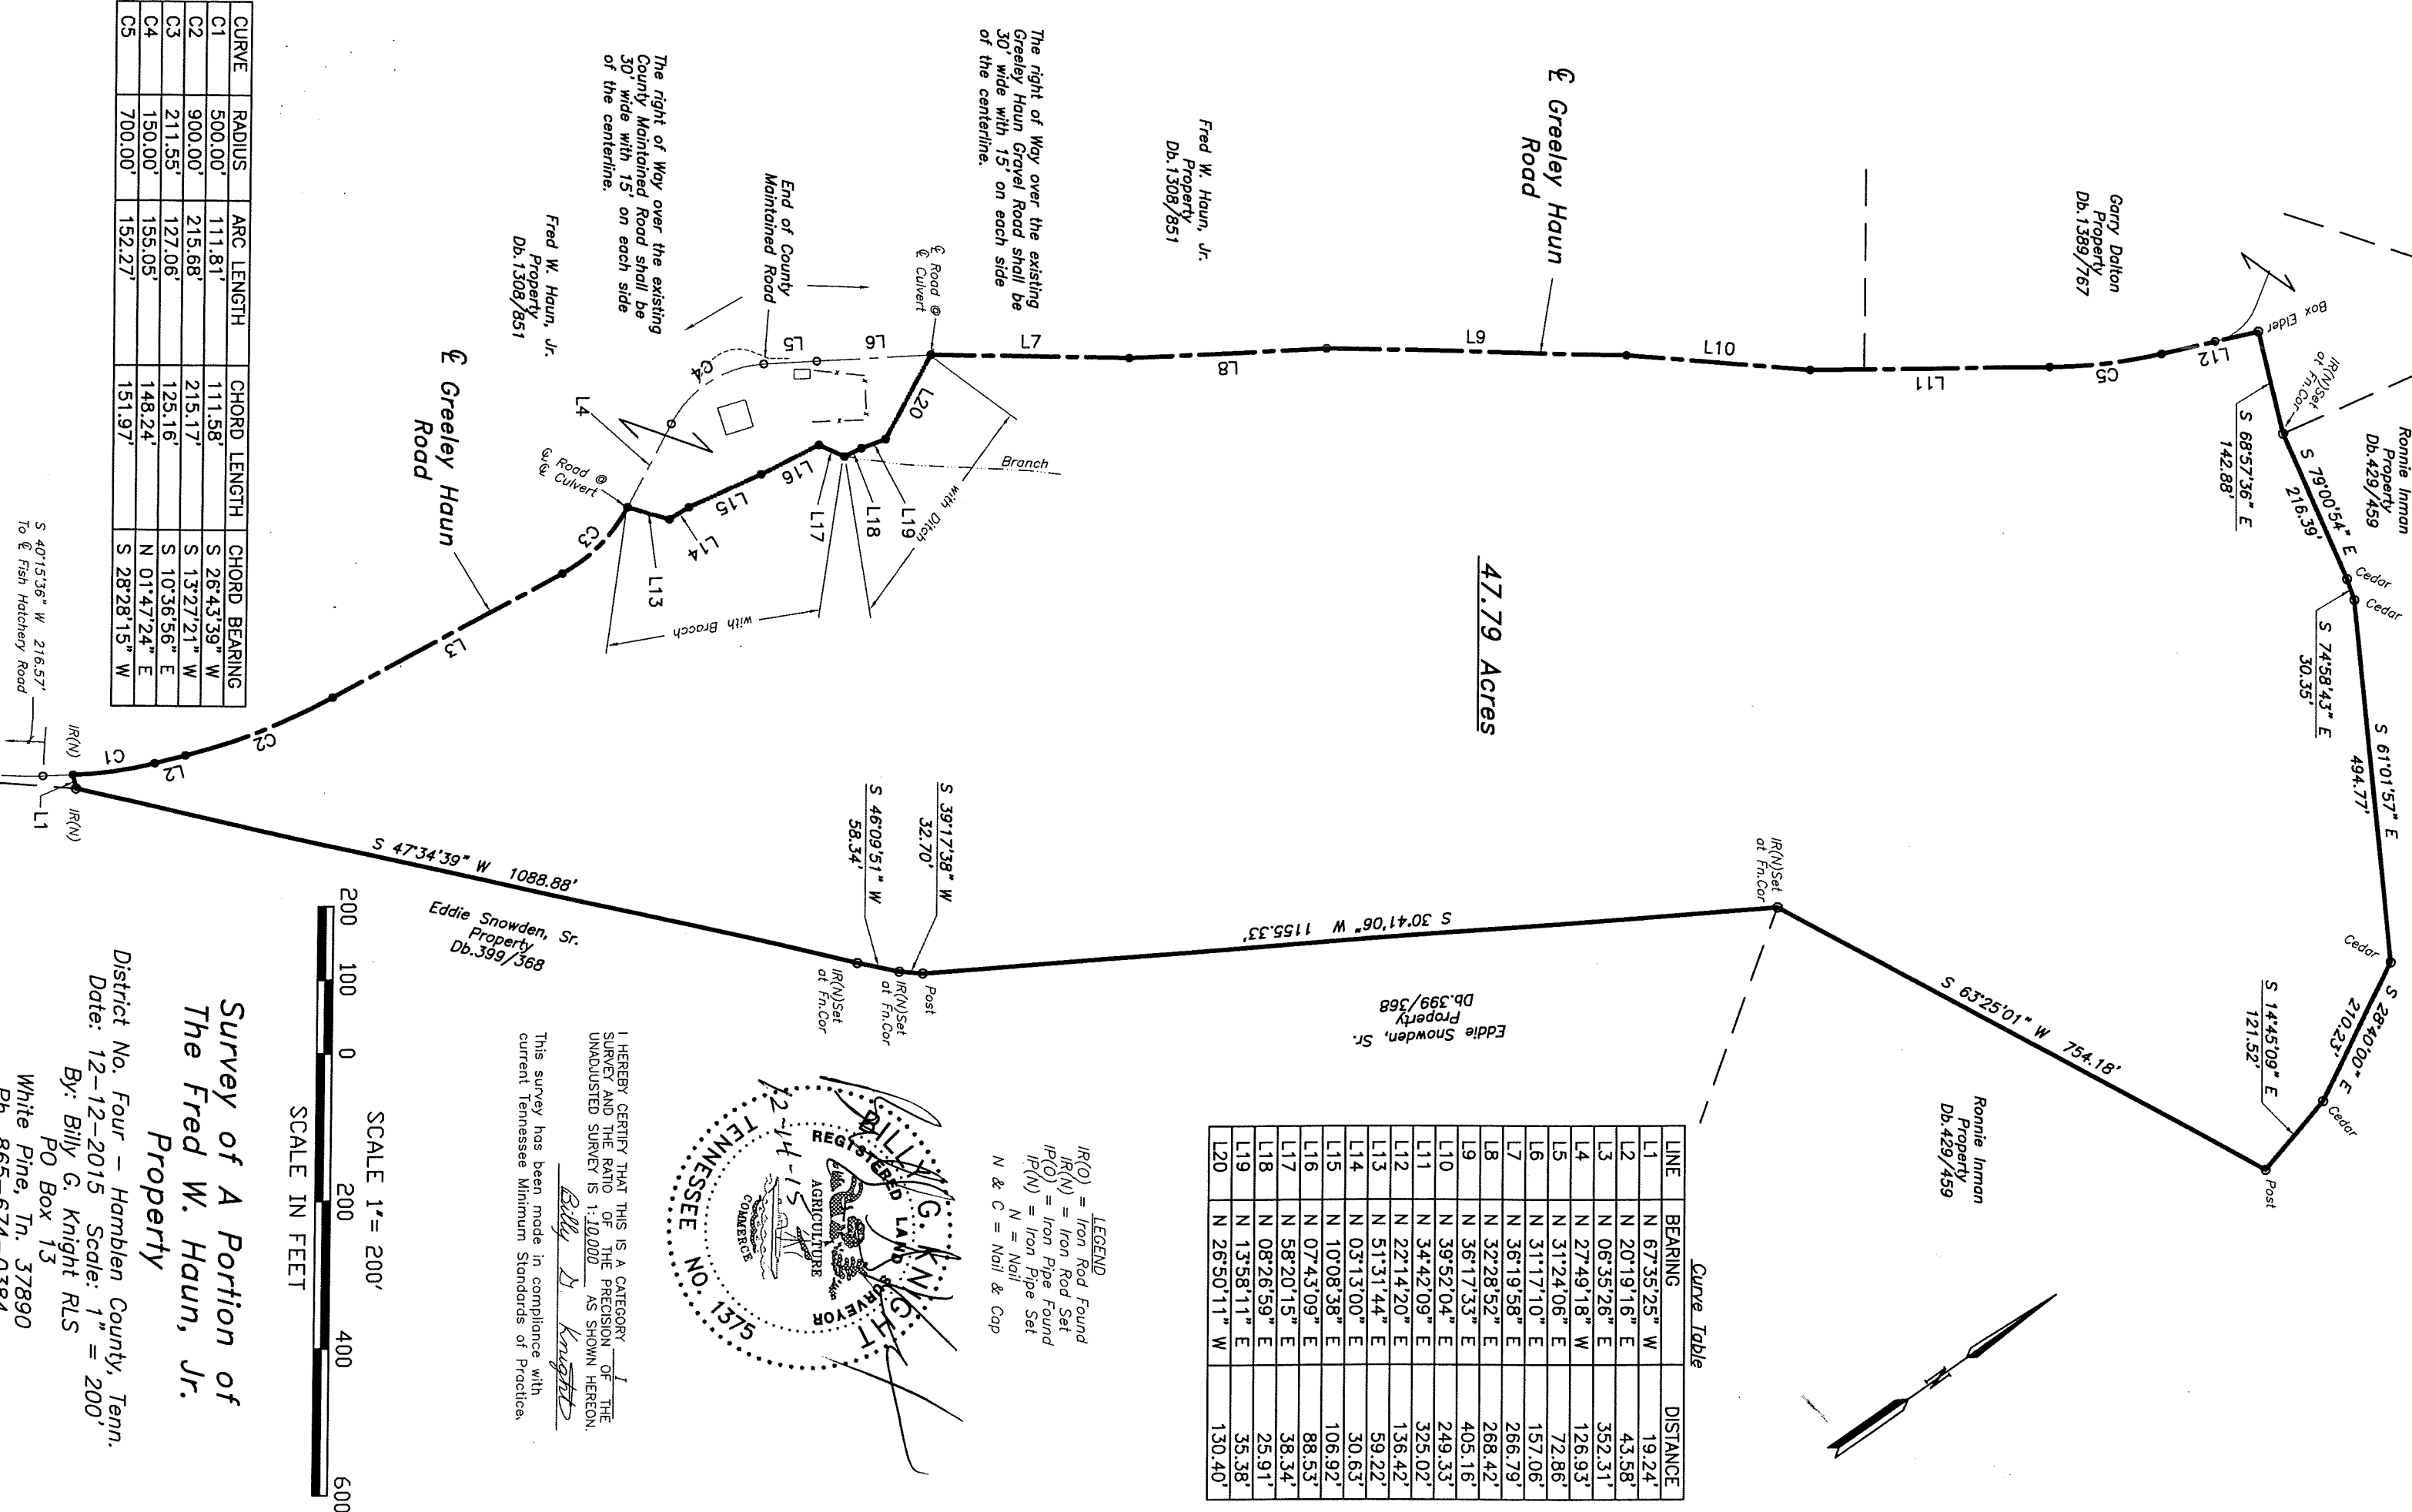

District No. Four - Hamblen County, Tenn.
Date: 12-12-2015 Scale: 1" = 200'
By: Billy G. Knight RLS
PO Box 13
White Pine, Tr. 37890
Ph. 865-674-0384