


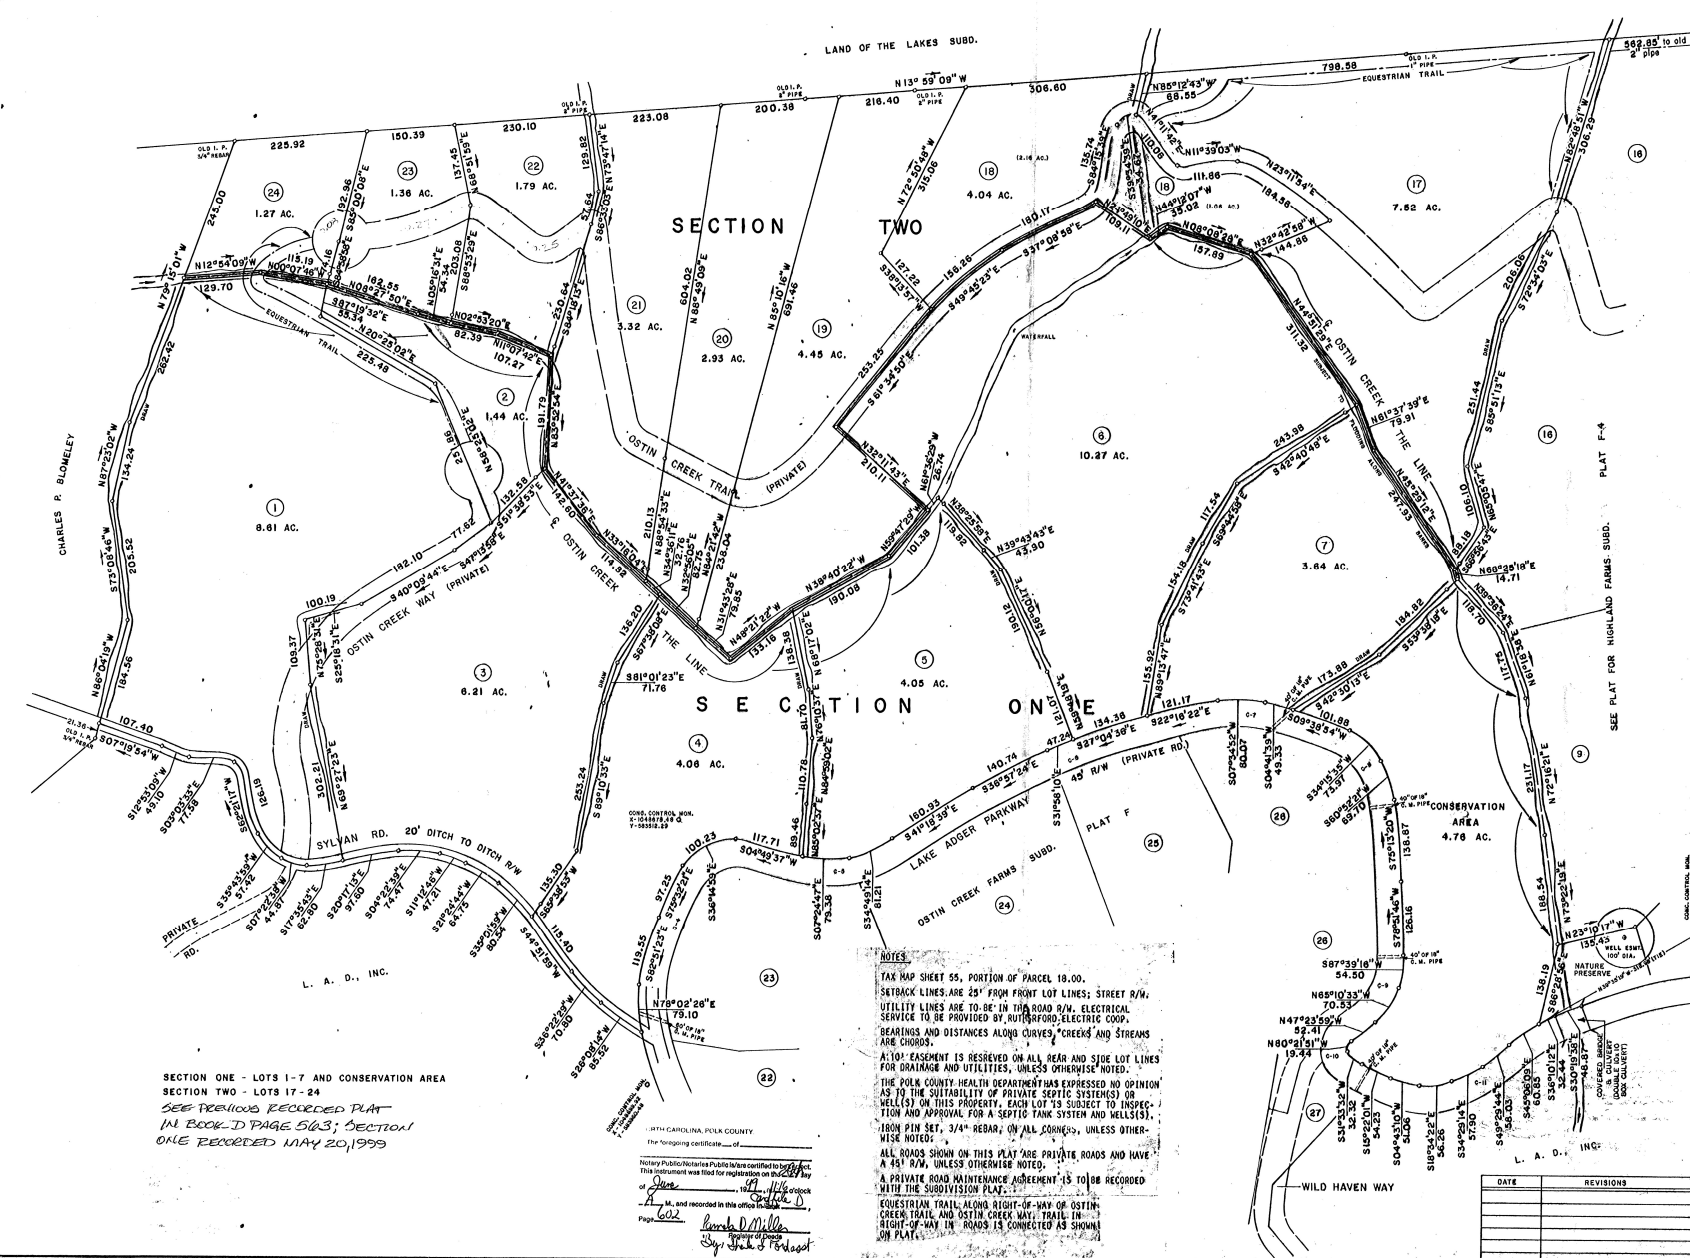

VICINITY MAP 1/8" LOCATED AT LAKE ADGER

LAND USE REGULATION CERTIFICATE

1. CERTIFY THAT THIS PLAN REPRESENTS A SURVEY OF AN EXISTING PARCEL OR PARCELS OF LAND AND DOES NOT CREATE A NEW STREET OR STREETS OR CHANGE AN EXISTING STREET. SEE G.S. 42-30(f)(1)(i).

CERTIFICATE OF ACCURACY

I, S. A. WOLFE, CERTIFY THAT THIS PLAN WAS DRAWN FROM AN ACTUAL SURVEY ON THE 15th DAY OF JANUARY, A.D. 1999.

COUNTY OF POLK, STATE OF NORTH CAROLINA

REVIEW OFFICER: [Signature]

CERTIFICATE OF OWNERSHIP AND DEDICATION

I, [Signature], CERTIFY THAT I AM THE OWNER OF THE PROPERTY SHOWN AND DESCRIBED HEREON, AND THAT I HEREBY ADOPT THIS PLAN OF SUBDIVISION WITH THE FOLLOWING FREE CONSENT, EXCEPTING MINOR BUILDING LINES, STREETS, ALLEYS, PARKS, AND OTHER SITES TO PRIVATE OR PUBLIC USE AS NOTED HEREON. I HEREBY CERTIFY THAT THE LAND SHOWN HEREON IS WITHIN THE PLANNING DISTRICT OF POLK COUNTY, N.C.

CERTIFICATE OF APPROVAL BY THE PLANNING BOARD

I, [Signature], DIRECTOR OF THE POLK COUNTY PLANNING BOARD, CERTIFY THAT THE BOARD FULLY APPROVED THE FINAL PLAN OF THE SUBDIVISION ENTITLED "HIGHLAND FARMS SUBDIVISION" ON THE 15th DAY OF JANUARY, 1999.

CERTIFICATE OF APPROVAL FOR RECORDING PLAT

I, [Signature], CLERK OF POLK COUNTY, N.C., DO HEREBY CERTIFY THAT ON THE 15th DAY OF JANUARY, 1999, THE BOARD OF COMMISSIONERS OF POLK COUNTY APPROVED THIS PLAN FOR RECORDING.

CERTIFICATE OF APPROVAL OF THE CONSTRUCTION OF STREETS, IF APPLICABLE

I, [Signature], CLERK OF POLK COUNTY, N.C., DO HEREBY CERTIFY THAT THE STREETS HAVE BEEN CONSTRUCTED IN AN ACCEPTABLE MANNER IN THE SUBDIVISION ENTITLED "HIGHLAND FARMS SUBDIVISION".

NAME OF SUBDIVISION: HIGHLAND FARMS

SECTION: PLAT F-3

LOCATED NEAR MILL SPRING COOPER DAP AND WHITE OAK TOWNS. POLK COUNTY NORTH CAROLINA

DATE: 1/15/99

REVISIONS: