
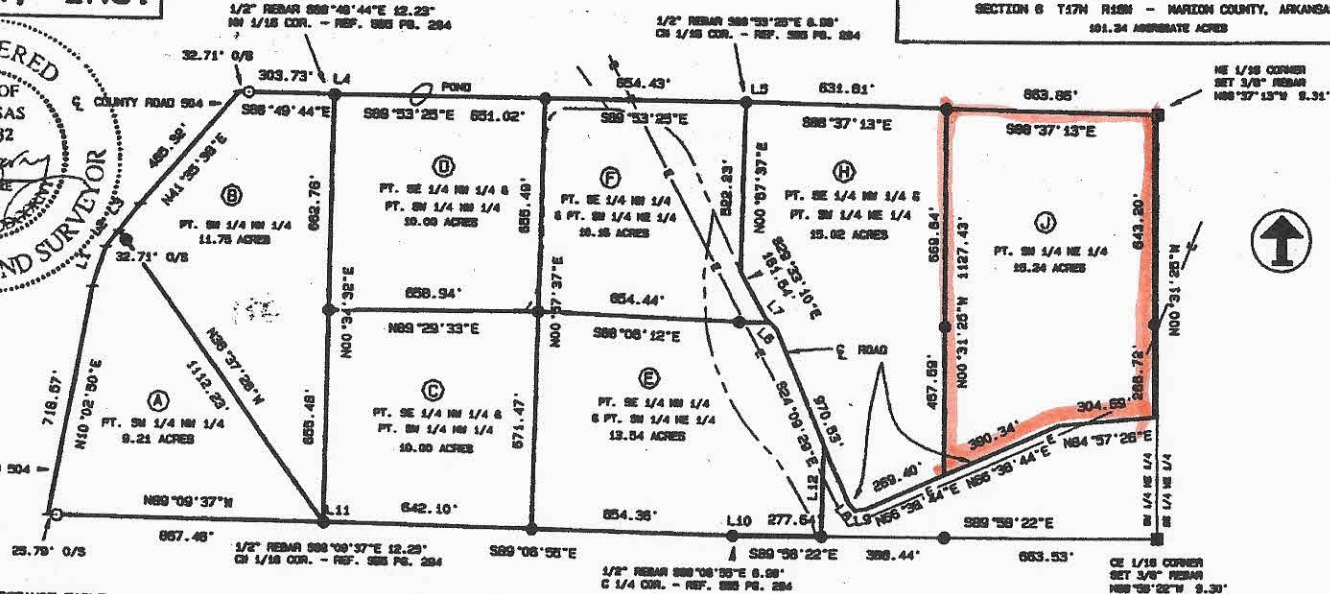


SURVEY FOR TRCT, INC.

SURVEY OF THE SW 1/4 NE 1/4, THE SE 1/4 NW 1/4 & PART SW 1/4 NW 1/4 SECTION 6 T17N R16W - MARION COUNTY, ARKANSAS 691.24 APPROXIMATE ACRES

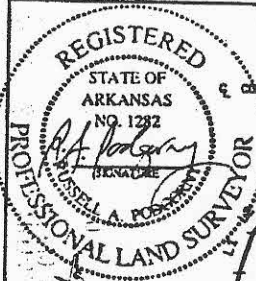

BEARINGS & DISTANCE TABLE

LINE #	DISTANCE	BEARING
L1	128.41'	N18°16'02"E
L2	62.34'	N37°28'11"E
L3	105.52'	N37°28'11"E
L4	12.23'	S89°48'19"E
L5	8.97'	S89°53'12"E
L6	20.41'	S44°42'00"E
L7	31.08'	S44°42'00"E
L8	32.98'	N40°03'08"W
L9	35.03'	S79°18'38"W
L10	8.97'	N89°08'58"W
L11	12.23'	N89°08'37"W
L12	281.36'	S00°57'37"W

REPORT OF SURVEY

This plat depicts our retracement of a March 1980 survey by Marvin Cole, former Marion County Surveyor, PLS 558. Monuments recovered from the Cole survey, filed at Survey Book 5 page 94, are as shown. This survey yields to the placement of aliquot corners by Marvin Cole, with full approval of the current property owner, TRCT, Inc. A separate sectional breakdown was not conducted during this survey.

SURVEYOR'S CERTIFICATION

I certify this plat to correctly depict a survey conducted under my direct supervision during June, 1999, and the features and monuments to be as shown.
Russell Podgorny
 Russell Podgorny Licensed Professional Land Surveyor

ARKANSAS LAND SERVICES

2121 MC 4026 Everton, Arkansas
 Voice & FAX (870) 427-3292



March 1, 2000
 Project No. 99025A
 Field Book 02-99
 Field Data File:
 99025.RMS

NOTES

- 1) Bearings and aliquot corner positions based on Survey Sk. 5 page 294.

LEGEND

- FOUND 1/8" IRON REBAR
- COMPUTED - 30 S.P. 804
- SET 3/8" REBAR W/ 10 CAP
- TRACT BOUNDARIES
- - - CENTERLINE OF ROAD
- - - 4/8" TRANSMISSION LINES

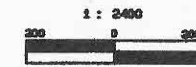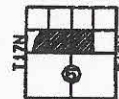

State Surveyor Ref. No.
 500-17N-16W-0-06-104-45-1282

Reduced for Filing
 DO NOT SCALE

Book '15'

398


TRACT, INC.

1/2" REBAR 388'48"44"E 12.23'
 N 1/16 COR. - 182' 588' PG. 294

FILED FOR RECORD
 2001 MAR-9 P 1:22 B

MARY JO LAYTON
 MARION CO./CLERK
 BY *S. Shadel* D.C.

REPLAT OF PART OF EARLIER SURVEY
 TRACTS IN THE SW 1/4 NW 1/4 AND THE SW 1/4 NE 1/4
 SECTION 6 T17N R16W - MARION COUNTY, ARKANSAS

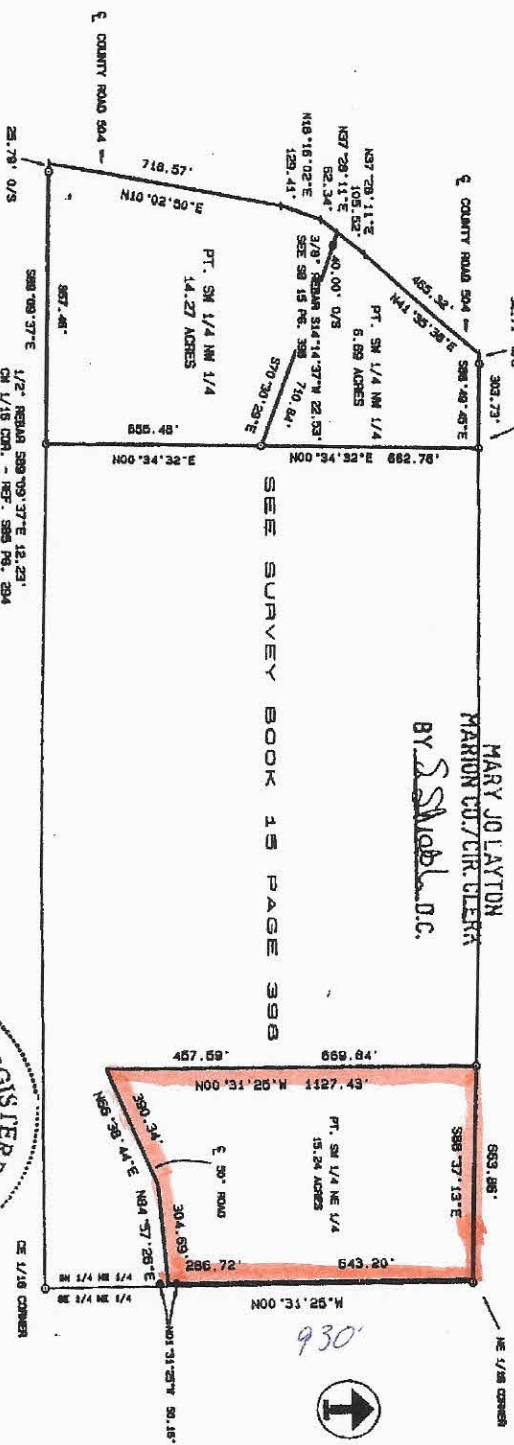

SURVEYOR'S CERTIFICATION

I certify this plat to correctly depict a survey I conducted on January 21, 2001, and the monuments and features to be as shown.

Russell Podgorny
 Russell Podgorny, Licensed Professional
 Land Surveyor



ARKANSAS LAND SERVICES

2121 MC 4026
 VOICES & FAX (870) 457-3292


February 12, 2001
 Project No. 01001
 Field Book 03-00
 Row Date: 01001.RMS

NOTES

- 1) Plat based on Arkansas Land Services job no. 39026, filed at Book 15 page 398.

LEGEND

- SEE SURVEY BOOK 15 PAGE 398
- SET 3/4" REBAR W/ 12 CAP
- TRACT BOUNDARY

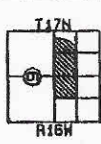

1 : 2400



State Surveyor Ref. No.
 500-17N-16W-0-05-104-45-1282

Reduced for Filing
 DO NOT SCALE

Survey Book 16

pg 182