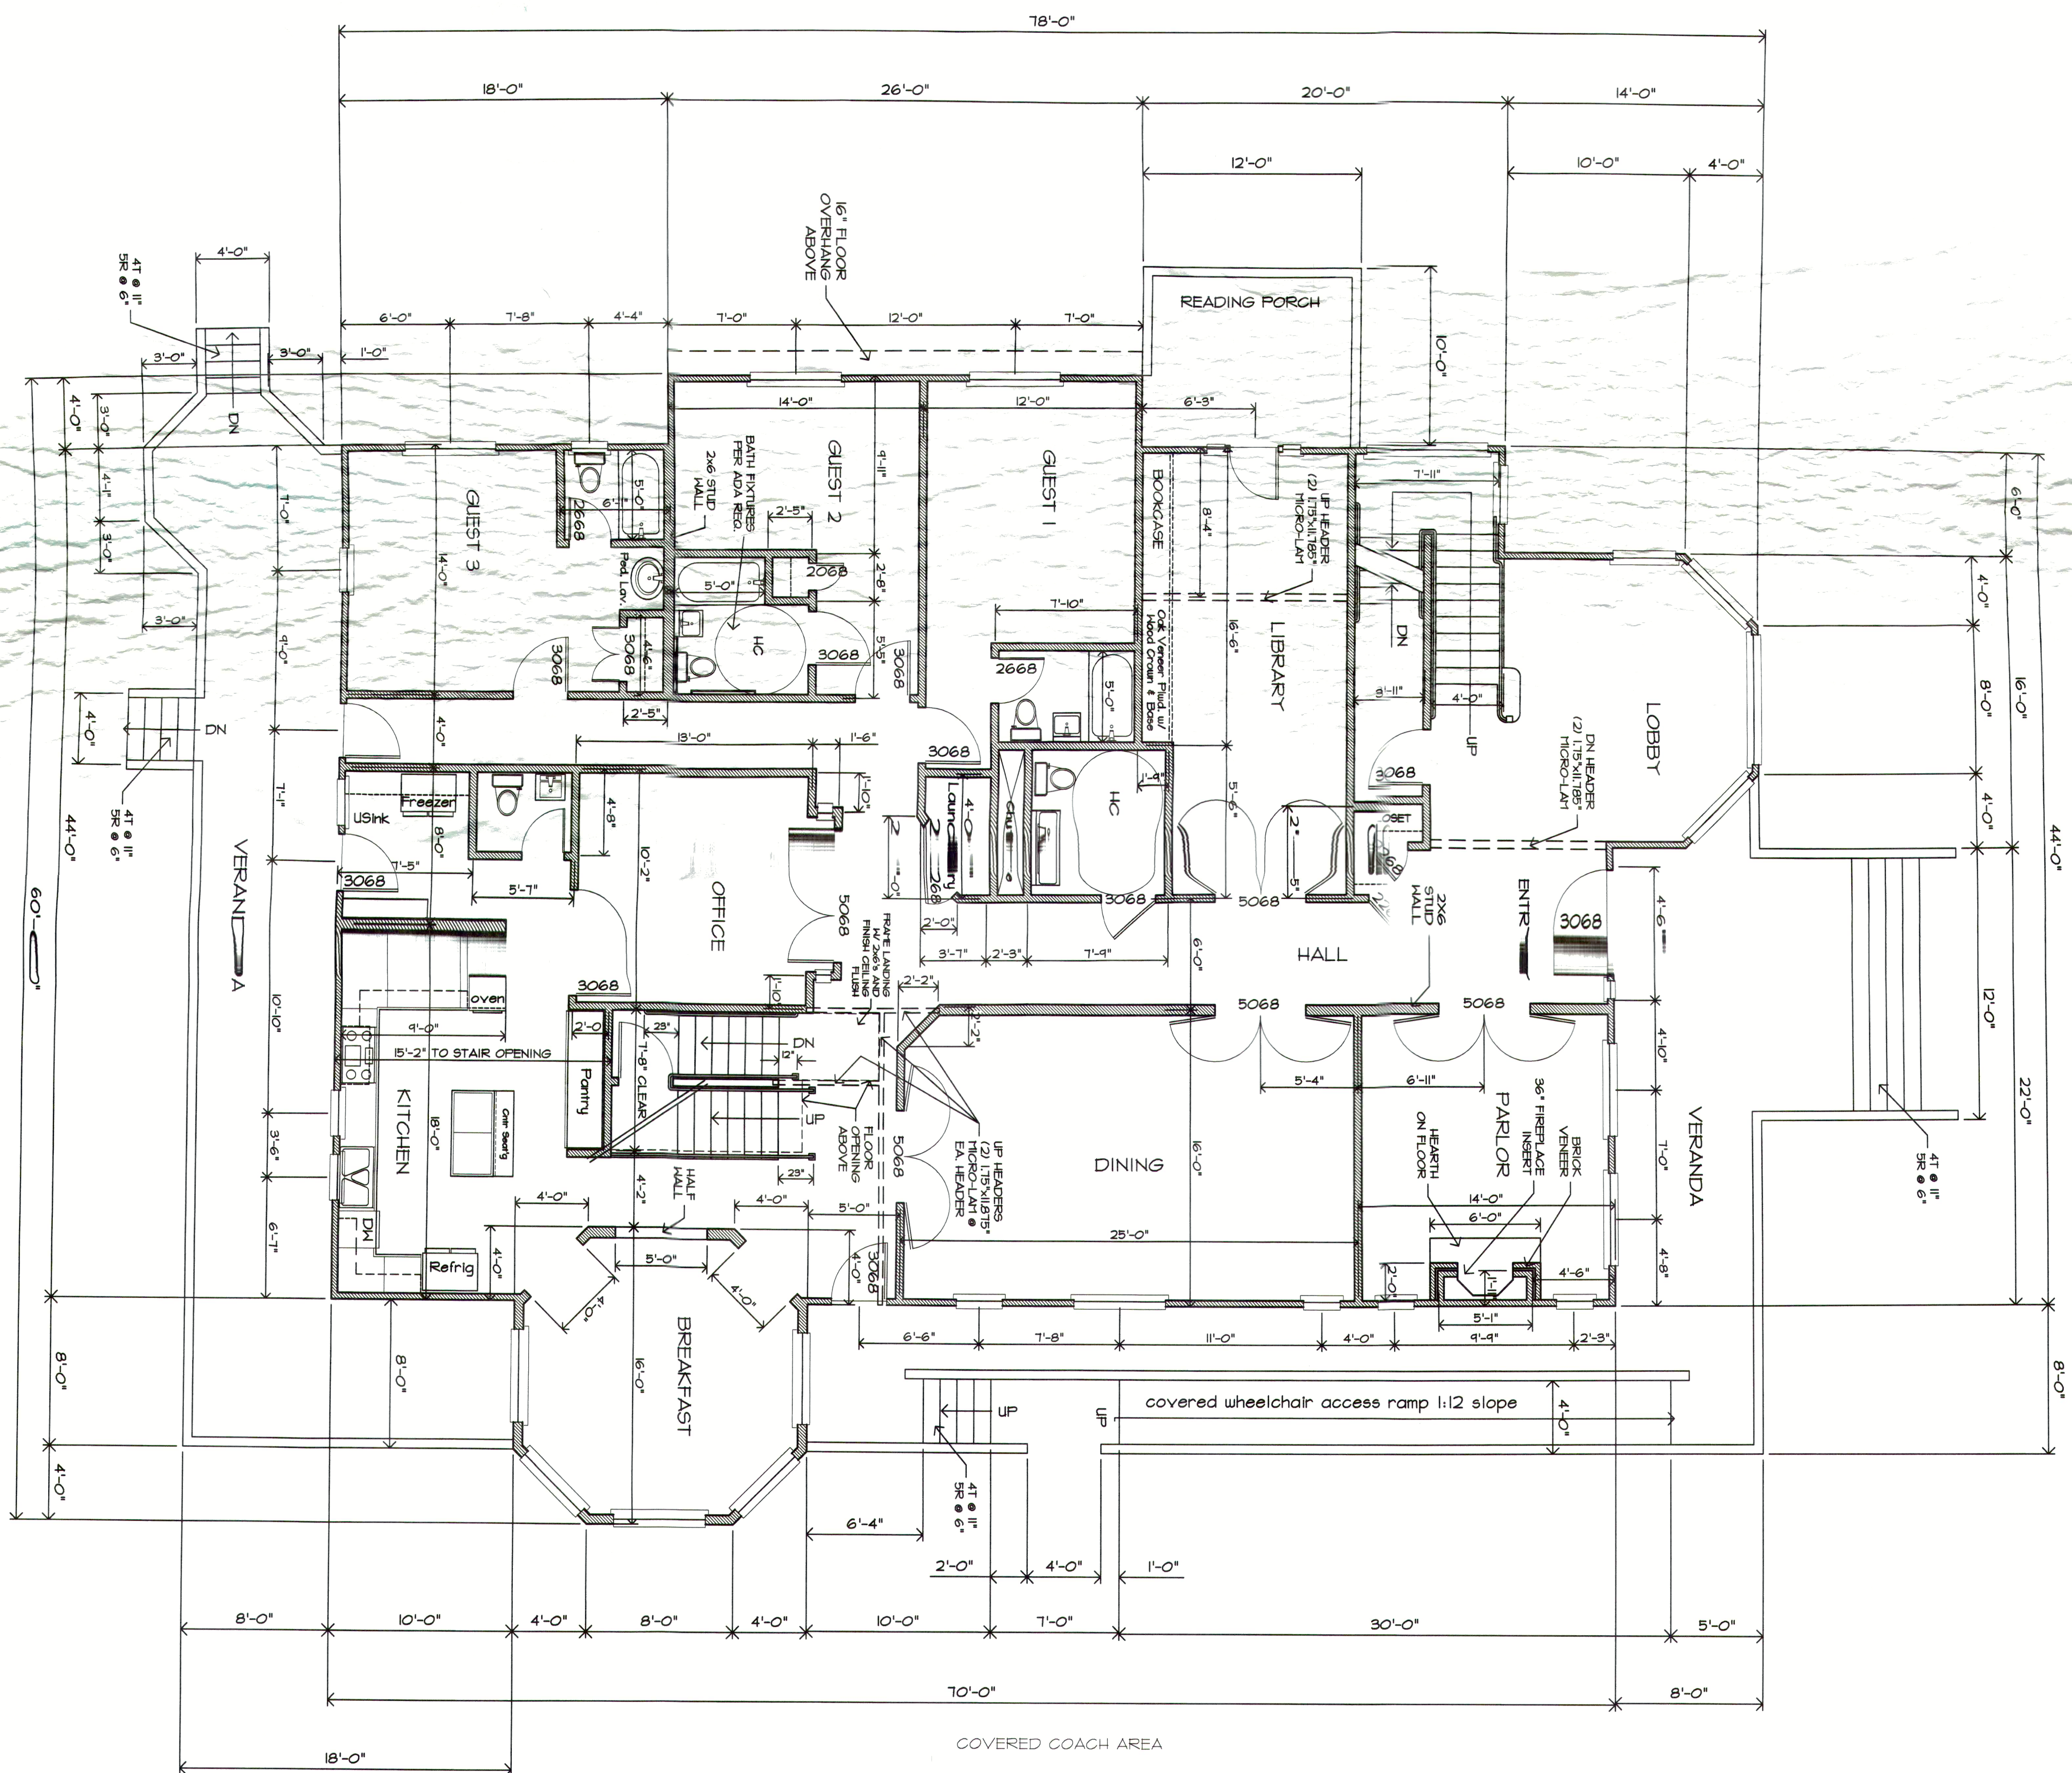


$$\underline{3/16" = 1' - 0"}$$


VICTORIAN VERANDA FARM B & B
BED AND BREAKFAST
N 1900 ROAD - DOUGLAS COUNTY, KANSAS

Hernly
Architects

920
Massachusetts St.
Lawrence, Kansas
66044-2868

785. 749. 5806
785. 749. 1515 FAX
hernarch®midusa.net

FIRST FLOOR
PLAN

Acad File

Date: 02/10/98
 Drawn by: SCH, PRP
 Checked by: SCH
 Revisions: 03/19/98

A₃^{of} 7