


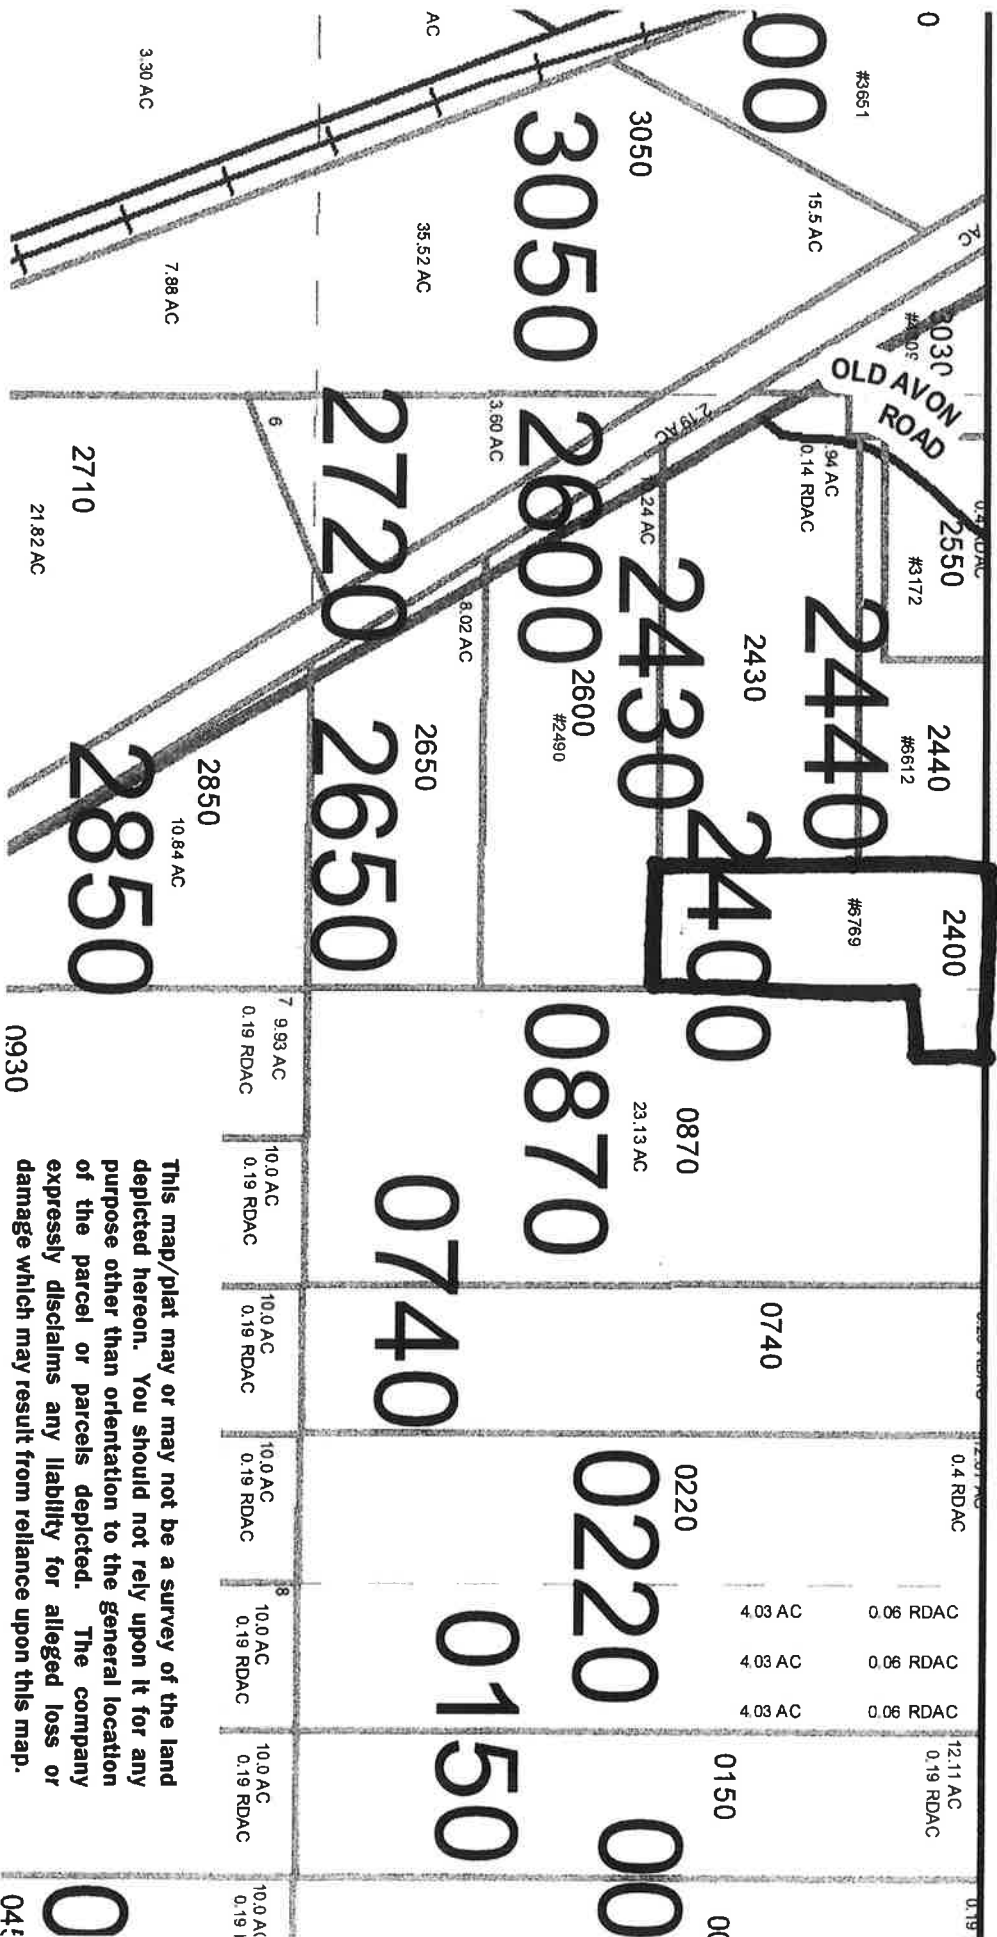

S1/4 S.36
FOUND BRASS CAP
SET BY RICHARD BONWELL
L.S. #906 IN 1977
INSTRUMENT #288882

N1/4 S.1
NE CORNER LOT 3
FOUND ALUMINUM CAP
INSTRUMENT #502669

BASIS OF BEARING
2641.34'
N 89°54'22" E

ROBERTSON

OLD AVON ROAD

SEE DETAIL A

766.32'

270.24'

150.00'

134.12'

379.09'

281.24'

381.98'

N1/2 GOVT.
LOT 3

805.67'
N 0°30'59" W

6.00 ACRES ±

S 0°30'59" E
515.79'

290.50'

150.00'
S89°54'22" W

290.50'
S 0°30'59" E

W1/2 GOVT.
LOT 2

EARL ALDRICH
WARRANTY DEED
INSTRUMENT #397494

S 0°30'59" E
1612.58'

RECORD OF SURVEY
BY Hodge & Assoc.
P.E./L.S. 3003
INSTRUMENT #502967
WARRANTY DEED
INSTRUMENT #502388

N 89°57'41" W
270.24'

1615.05'
N 0°30'45" W


RECORD OF SURVEY
BY CARL EDWARDS P.E./L.S. 2098
INSTRUMENT #476743

HASELHURN

SW CORNER
Government Lot 2

662 12'

1115 Old Avon Rd, Deary

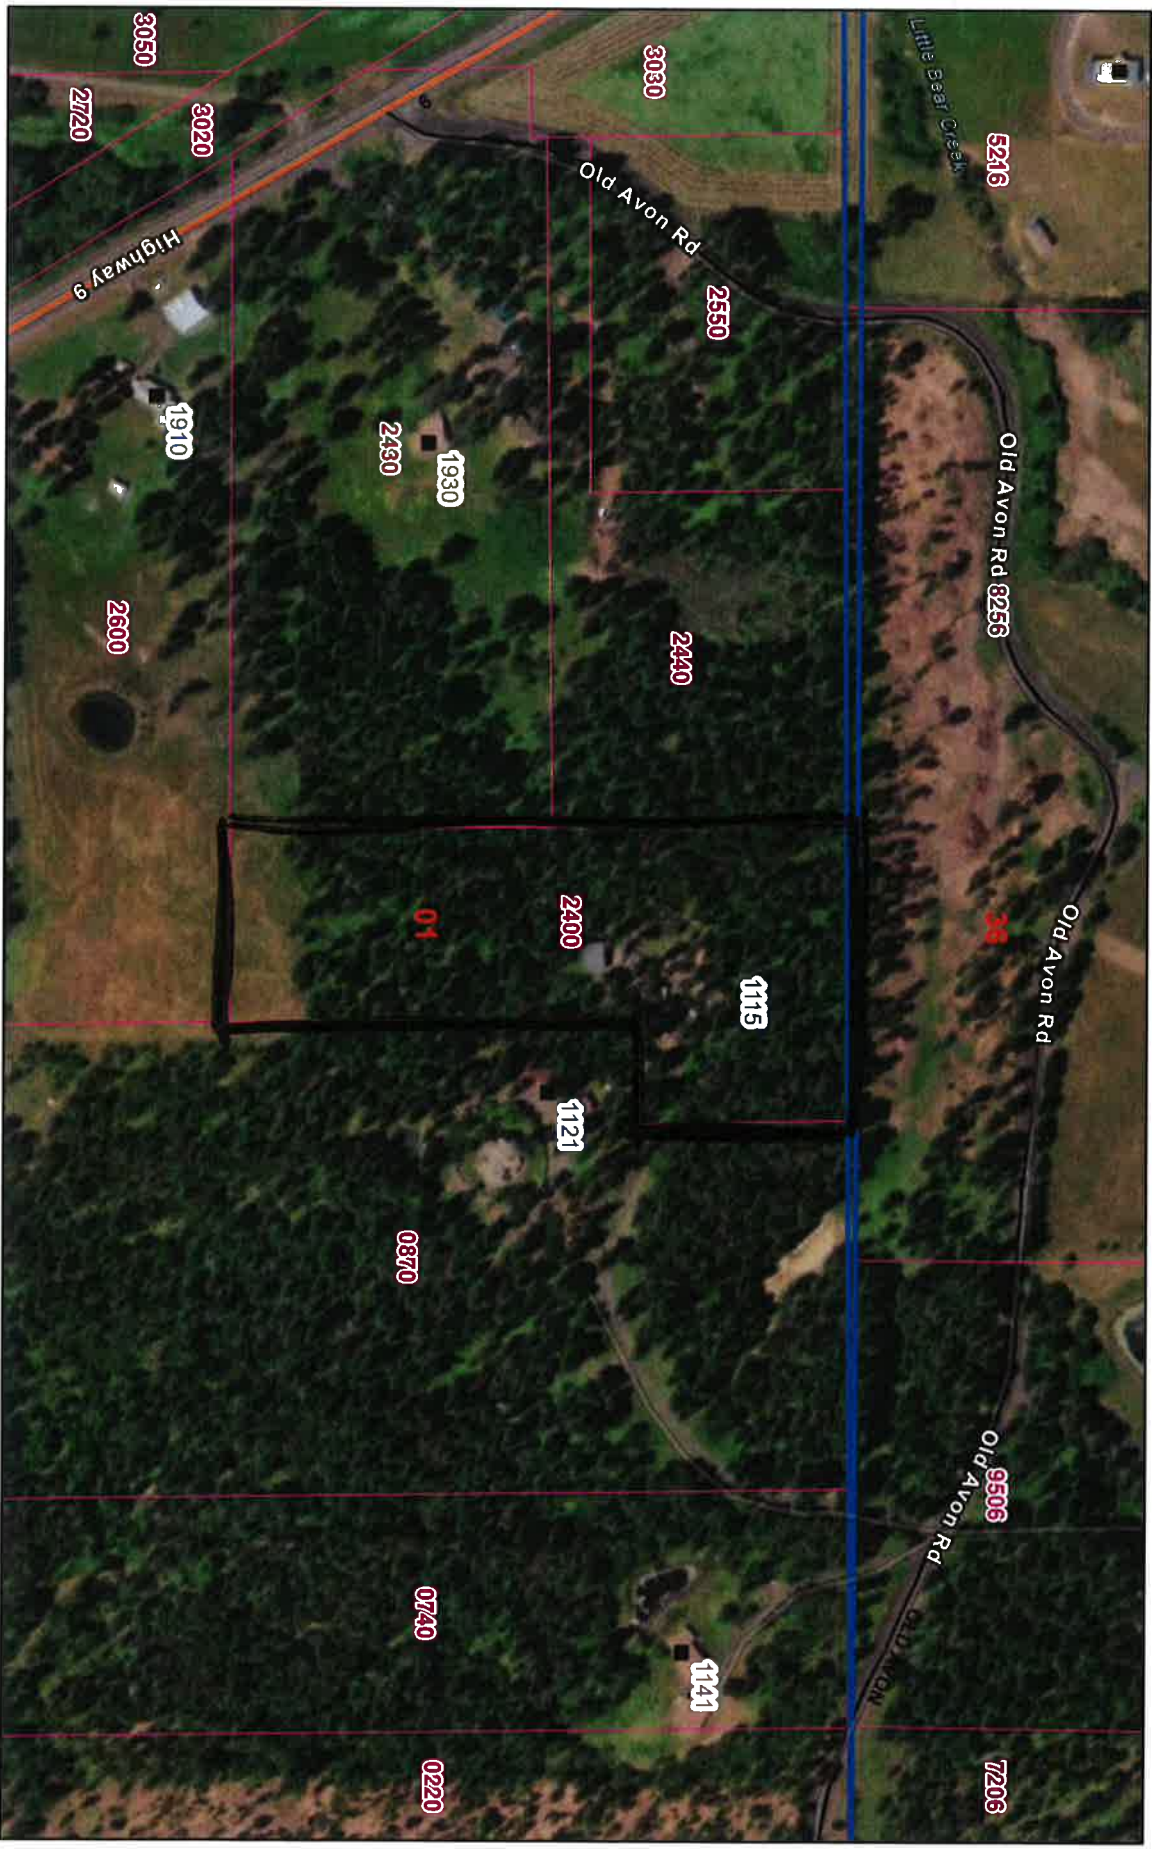

November 18, 2021

- ☐ Cadastral Data - Townships
- ☐ Cadastral Data - Sections
- ☐ Address Points
- ☐ Rural Address
- ☐ Parcel Boundaries
- ☐ Surface Transportation
- ☐ GRAVEL
- ☐ STATE HIGHWAY

Source: Esri, Maxar, GeoEye, Earthstar, GeoGraphics, CNES/Airbus DS, USDA, USGS, AeroGRID, IGN, and the GIS User Community