


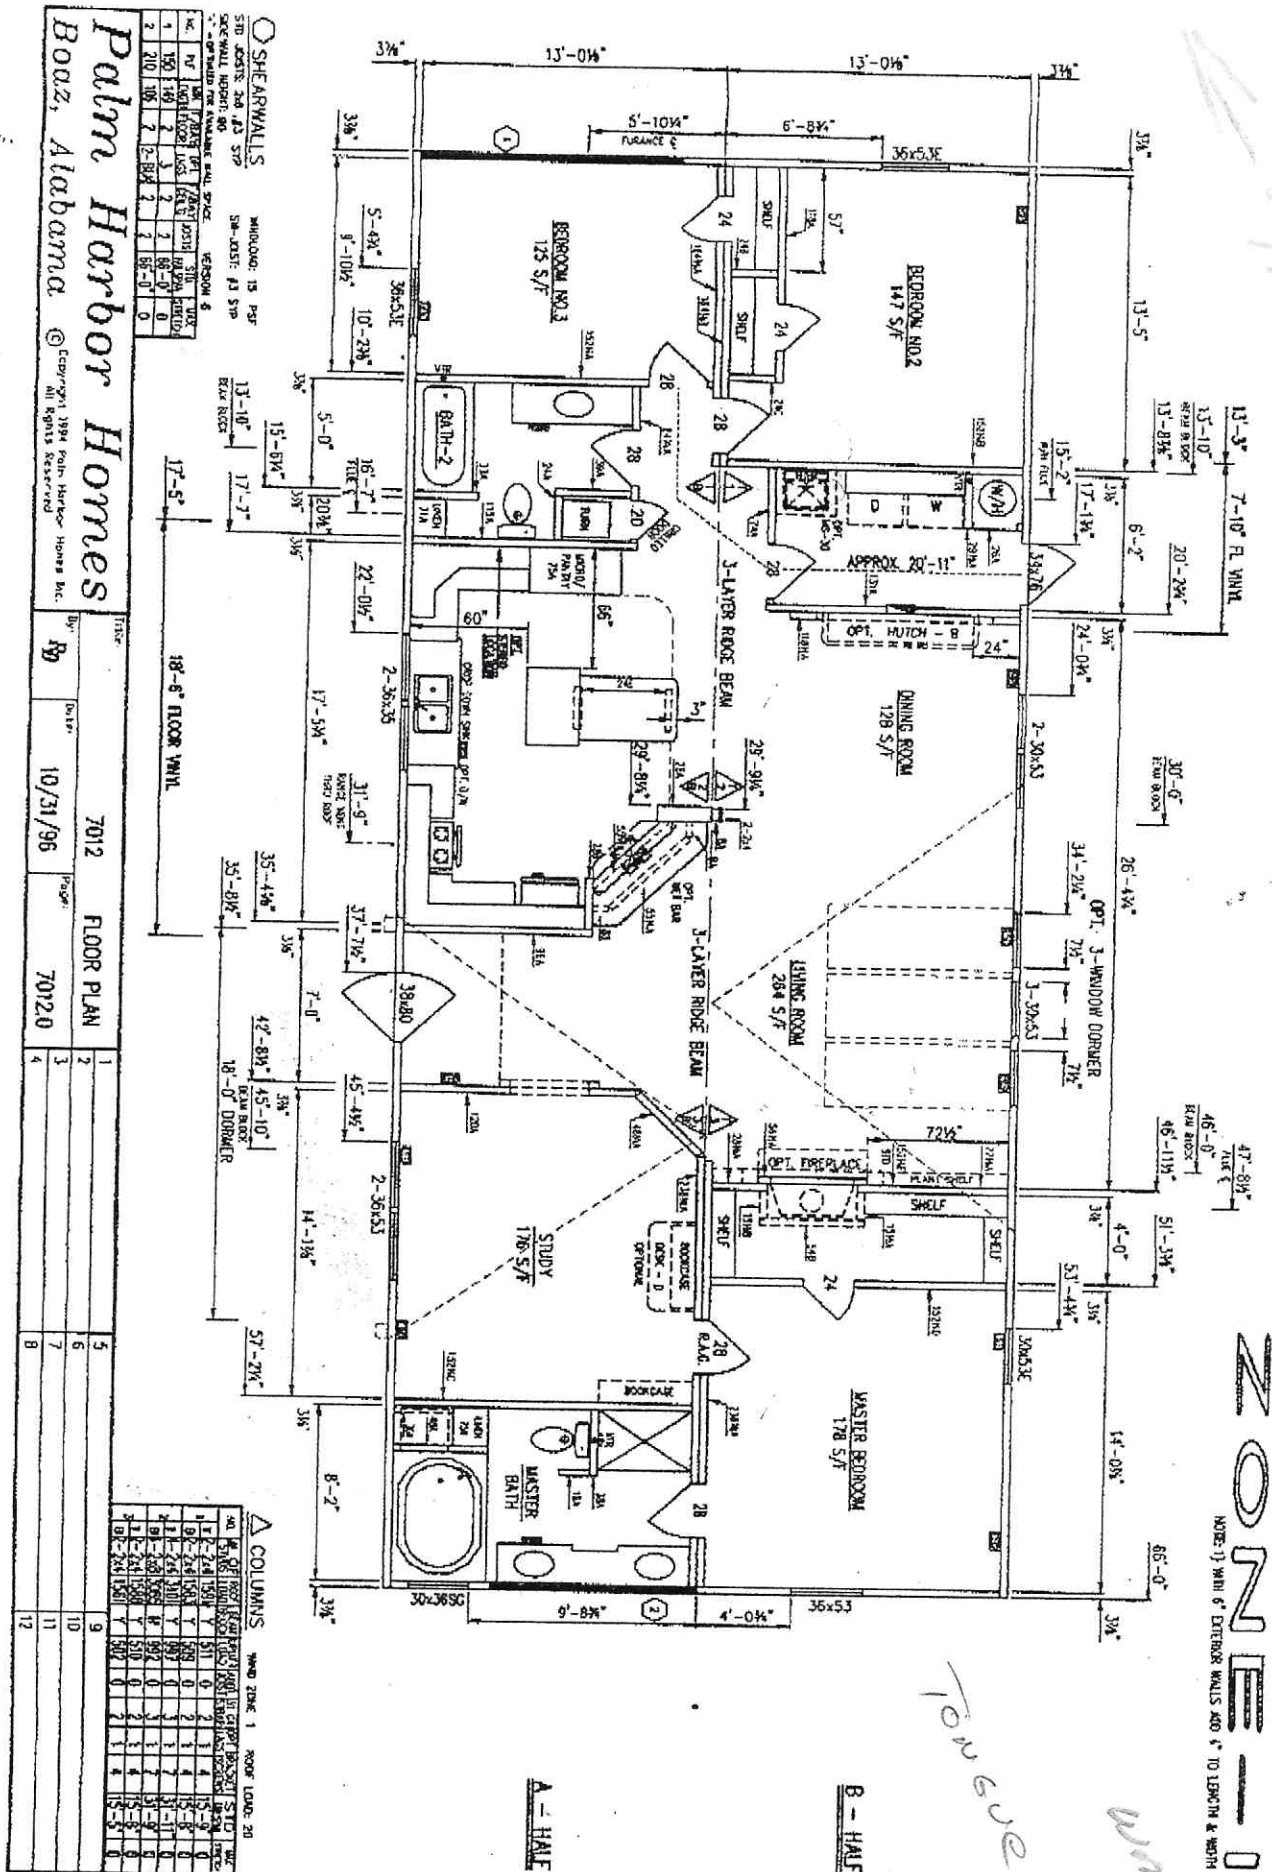

Main Home

ZONE 0

NOTE: 1) WITH 6" EXTERIOR WALLS AND 5" TO 10" CM & WIDTH


100000

B - HALF

A - HALF

NOTES:

- 1-LINES ARE 1/2" EXCEPT WHERE NOTED 3/4"
 2-DIMENSIONS ARE TO CENTERLINE OF FITTINGS
 3-WHOLE HOUSE SHUT-OFF

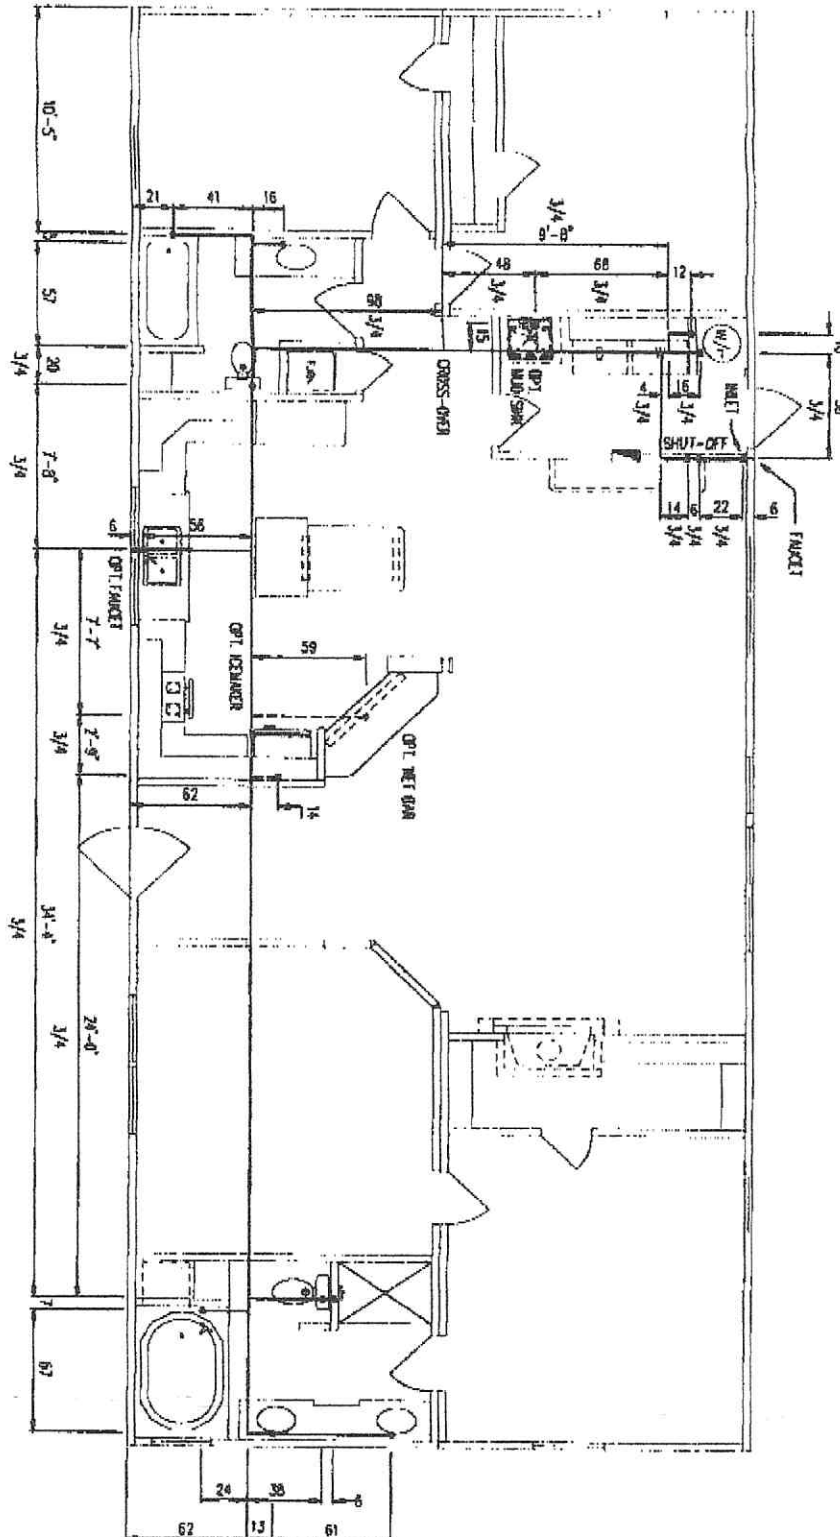

Palm Harbor Homes
 Boaz, Alabama

DATE	7012	COLD WATER	ADD FLOOR S/P/T INC	12/12/96	5	6	7	8	9
BOAZ	10/10/96	7012.3							