

TRACT 1044

1384-1401	S	75°26'43"
1401-1387	N	12°37'55"
1387-1388	S	78°11'26"
1388-1389	S	10°43'59"
1389-1170	S	09°01'09"
1170-1400	N	47°21'35"
1400-1399	S	74°08'52"
1399-1398	S	14°08'52"
1398-1397	S	45°51'08"
1397-1172	S	23°49'30"
1172-1173	S	07°21'12"
1173-1174	S	08°50'10"
1174-1175	S	16°52'15"
1175-1176	S	28°08'41"
1176-1177	N	83°52'13"
1177-1178	N	86°45'11"
1178-1179	N	84°22'17"
1179-1180	S	55°34'19"
1180-1384	N	56°33'27"

5,073 ACRES

TRACT NO 1045

1279-325 S 1°34'17" E
325-323 N 88°29'28" W
323-321 N 87°21'54" W
321-320 N 87°03°31" W
320-1381 N 86°53'11" W
1381-1298 N 8°06'30" E
1298-1287 S 55°34'18" E
1287-1286 S 84°52'21" E
1286-1285 S 66°46'36" E
1285-1284 N 85°13'22" E
1284-1263 N 28°08'41" E
1263-1262 N 14°52'15" E
1262-1261 N 8°50'10" E
1261-1260 N 7°21'12" E
1260-1279 N 21°44'41" E
1279-1278 N 63°34'18" E

TRACT NO 10459	
S 44°04'04" E	50.61, 1
S 37°29'05" E	44.77, 2
S 27°51'04" E	53.47, 3
S 24°25'02" E	40.00, 4
S 26°29'55" E	43.87, 5
S 30°34'30" E	58.72, 6
S 31°56'36" E	52.06, 7
S 25°47'24" E	46.91, 8
S 1°36'11" E	35.27, 9
S 26°08'19" W	56.92, 10
S 55°17'02" W	59.49, 11
S 76°42'37" W	48.70, 12
N 75°16'57" W	29.68, 13
N 49°34'41" W	33.32, 14
N 26°54'10" W	58.12, 15
N 77°10'23" W	82.59, 16
N 62°56'36" W	60.54, 17
N 47°57'08" W	51.01, 18
N 56°52'35" W	53.37, 19
N 72°18'57" W	45.84, 20
N 69°05'46" W	54.07, 21
S 84°47'17" W	91.07, 22
S 84°59'02" W	58.22, 23
S 87°13'36" W	56.18, 24
N 9°01'09" E	211.49, 25
N 68°59'16" E	400.00, 26

TRACT NO 1046

1273-1272 S	36°52'35" E	1
1272-1271 S	47°57'09" E	1
1271-1270 S	37°56'06" E	1
1270-1269 S	27°10'29" E	7
1269-1268 S	26°54'10" E	6
1268-1267 S	45°53'44" E	1
1267-1266 S	75°16'51" E	6
1266-1265 S	76°42'37" E	1
1265-1980 S	26°53'20" E	5
1980-338 S	86°49'38" W	1
338-335 N	86°13'12" W	24
335-333 N	78°06'14" E	17
333-332 N	76°02'44" W	54
332-331 N	71°40'52" W	34
331-329 N	8°39'03" E	113
329-328 N	7°52'59" E	81
328-325 N	5°10'33" S	218
325-1273 S	N 1°54'17" W	298

5.691 ACRES

TRACT NO 104		
1265-1264	N 33°17'02" E	77.45
1264-1263	N 9°09'19" E	45.75
1263-1262	N 36°11'1" W	3.72
1262-1279	S 6°53'48" E	570.2
1279-342	S 4°09'01" W	450.2
342-1380	S 16°48'38" W	226.2
1380-1265	N 26°53'20" W	598.2
1,550 ACRES		

TRACT

TRACT NO 1048

1262-1261 N 25°47'24" W
1261-1260 N 31°56'36" W
1260-1259 N 30°34'30" W
1259-1376 N 74°35'25" E
1376-1379 S 14°09'01" W
1379-1262 N 66°53'48" W

5.311 ACRES

TRACT NO 1049

1259-1258 N 26°29'55" W
1258-1267 N 24°25'20" W
1257-1256 N 27°31'56" W
1256-1255 N 37°29'05" W
1255-1254 N 44°04'04" W
1254-1253 N 42°00'31" W
1253-1252 N 26°17'41" W
1252-1375 N 76°13'12" E
1375-069 S 21°45'32" E
069-870 S 66°00'01" W
870-1376 S 14°09'01" W
1376-1259 S 74°35'25" W

B.588 ACRES


A map of the study area showing the location of TGS 262 and the BM (Bathymetric Map) area. The map includes a coastline, a river, and a lake. The location of TGS 262 is marked with a dot and labeled. The BM area is indicated by a shaded region. The map is oriented with North at the top.

S 84°59'02" W 58.22'
S 87°13'36" W 56.18'
N 9°01'09" E 211.49'
S 88°58'16" E 400.00'

3.383 ACRES

SHEETS
TRAT
MUL L
CANRLY
TOTAL

49
C.
2 AC.
25

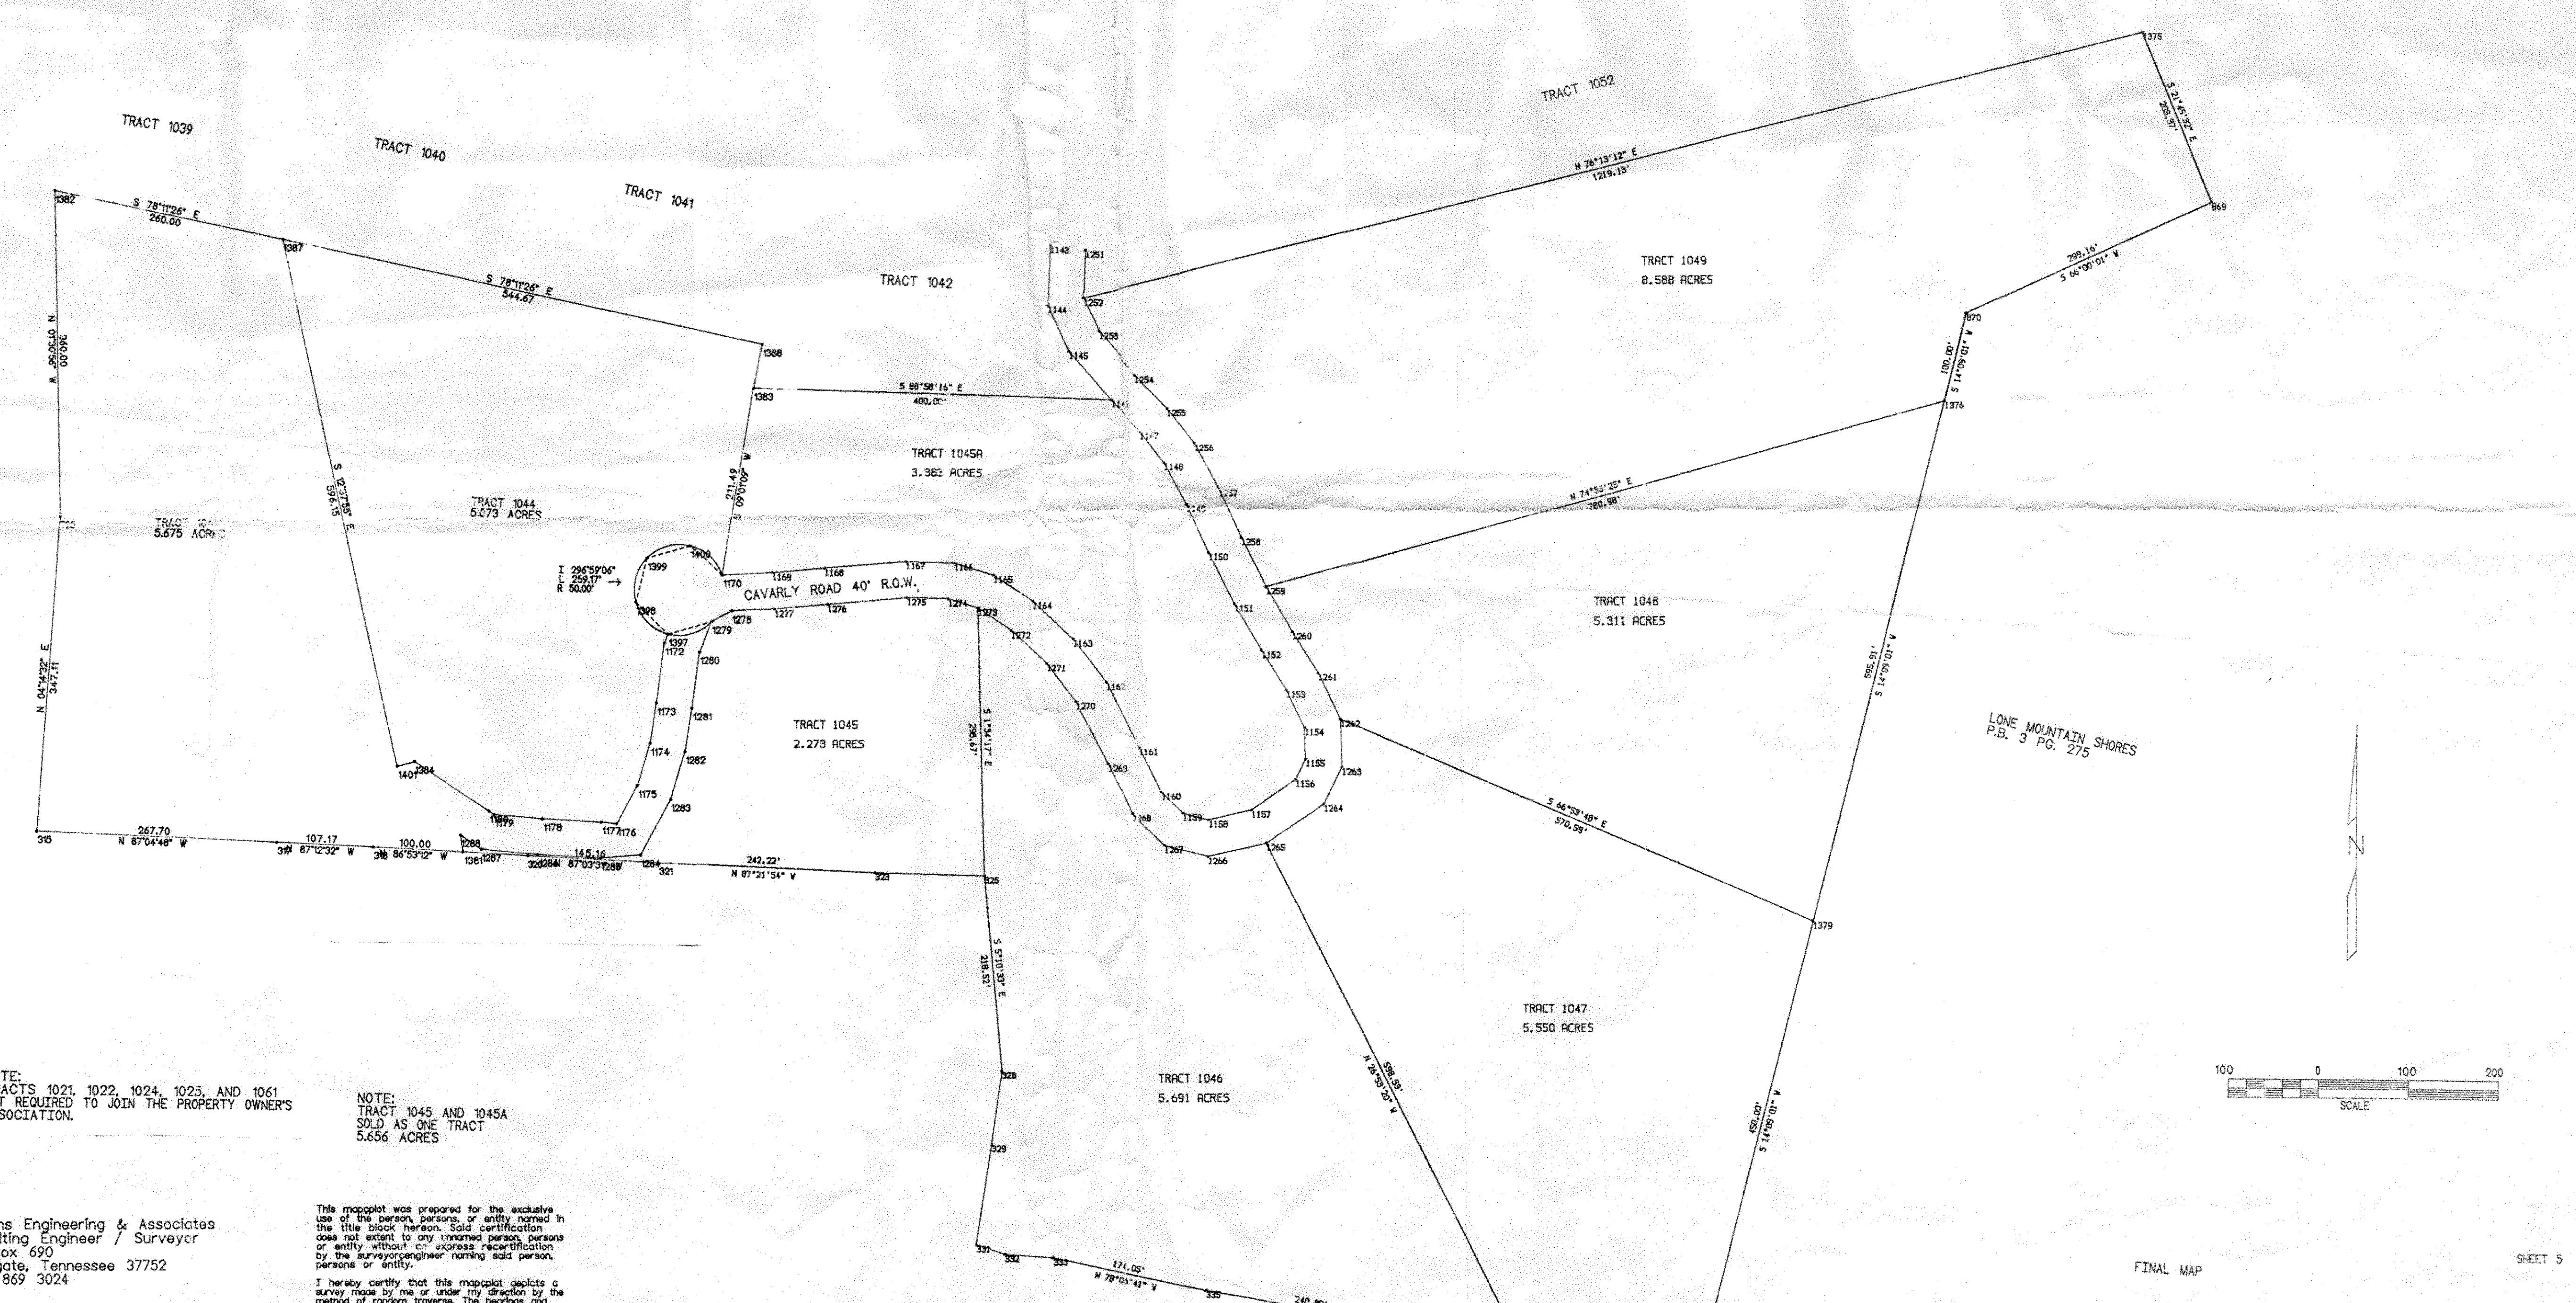

NOTE:
TRACTS 1021, 1022, 1024, 1025, AND 1061
NOT REQUIRED TO JOIN THE PROPERTY OWNER'S
ASSOCIATION.

NOTE:
TRACT 1045 AND 1045A
SOLD AS ONE TRACT
5.656 ACRES

Parsons Engineering & Associates
Consulting Engineer / Surveyor
P.O. Box 690
Marquette, Tennessee 37752
(615) 869-3024

distances shown have not been adjusted
closure. I hereby certify that this is a
category _____ survey and the ratio
of the unadjusted survey is 1 to _____
as shown heron.

The project is referenced by _____

DATE _____

UNIT _____



clusive
formed in
tion
persons
cation
tion.

pects a
by the
and
for

of precision.

10/11
H-13-03

LONG
P.B. 3

Back PLAT 2

MOUNTAIN SHORES PHASE III
PG. 167

Page 391,004

STATE OF KENTUCKY, CLAY COUNTY
THE FORECLOSURE SALE
NOTED, NO. 18, 4682 AT 2
O'CLOCK, IN THE 4TH

WITNESS IN MY
REGISTER *Ken Reed by CR*

NORTH LONE MOUNTAIN SHORES PHASE II OWNER: JAMES AND FRED ENGLAND		DRAWN BY: HATFIELD	
SCALE: 1" = 100'	APPROVED BY: WILLIAM L. PARSONS	REVISED: 10/28/03	
DATE: 10/25/02			
TRACTS 1043 THRU 1049		DRAWING NUMBER	
DISTRICT 3 CLAIBORNE COUNTY, TENNESSEE		JAMES	