


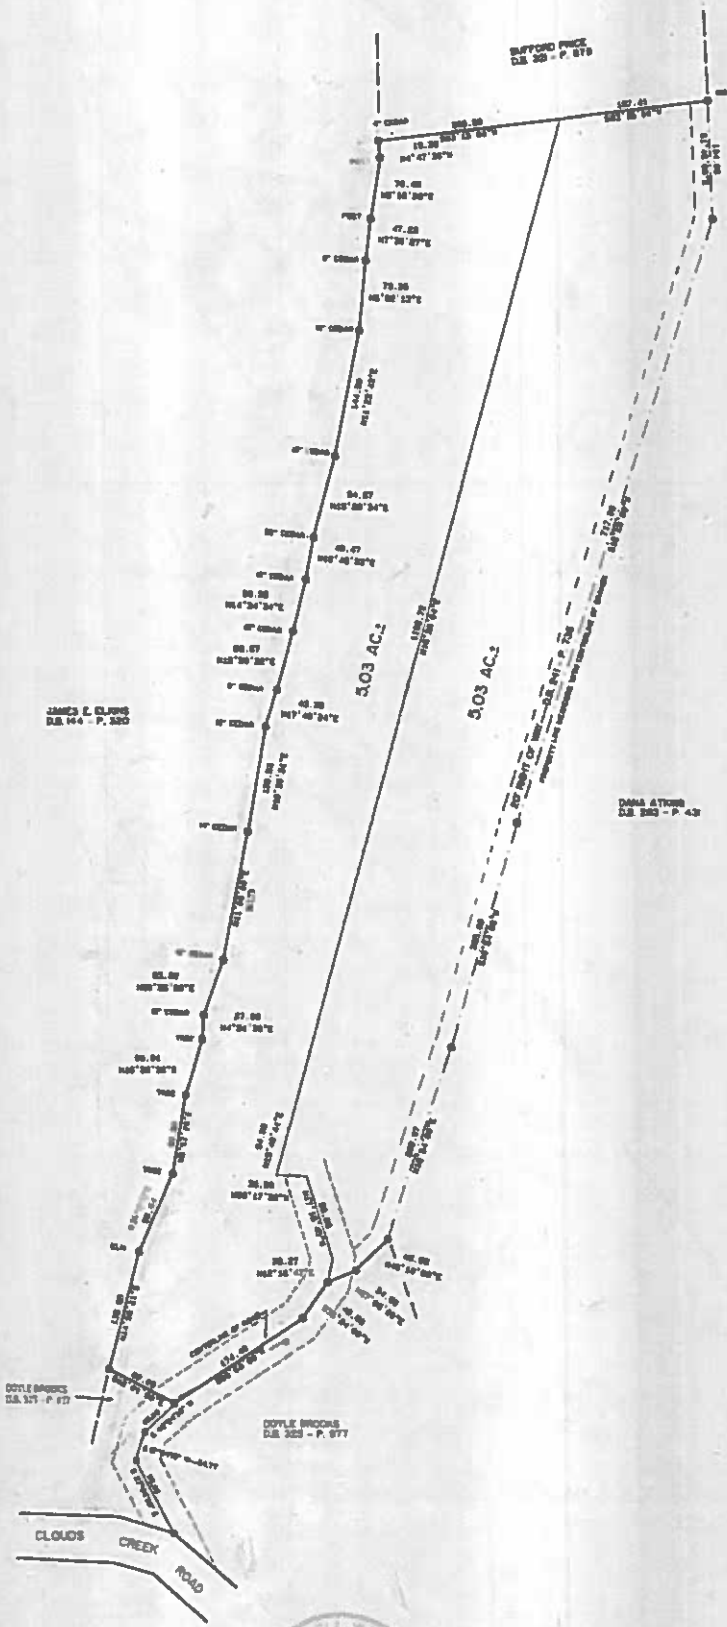

PAUL ELKINS PROPERTY
2nd Civil District Hawkins Co., Tn.
D.B. 353 - P. 412
Scale 1" = 100'
October 14, 1994
Tax Map 98 Parcel 67

REVISED 8-18-94

PORTION PLATTED FROM DEED 4-24-90



MICHAEL W. WILLIAMS
P. O. BOX 204
ROCKWELL, TENNESSEE

I HEREBY CERTIFY THAT THIS IS A CORRECT SURVEY AND THE DATE OF
PREPARED BY THE UNDERSIGNED SURVEYOR IS AS SHOWN HEREON.

Michael W. Williams
MICHAEL W. WILLIAMS
NOV 19 1994
PLATE 277 - 0000

THIS SURVEY SUBJECT TO ANY ALL
RIGHTS RESERVED, EXCEPTED BY
RECORDING IN PUBLIC RECORDS OR OTHERWISE

BASE BEARINGS TAKEN FROM D.B. 283 - P. 43