



RESULTS OF SURVEY
SEC 15 T13N R1E G. & S.R.B.M., YAVAPAI CO. ARIZONA

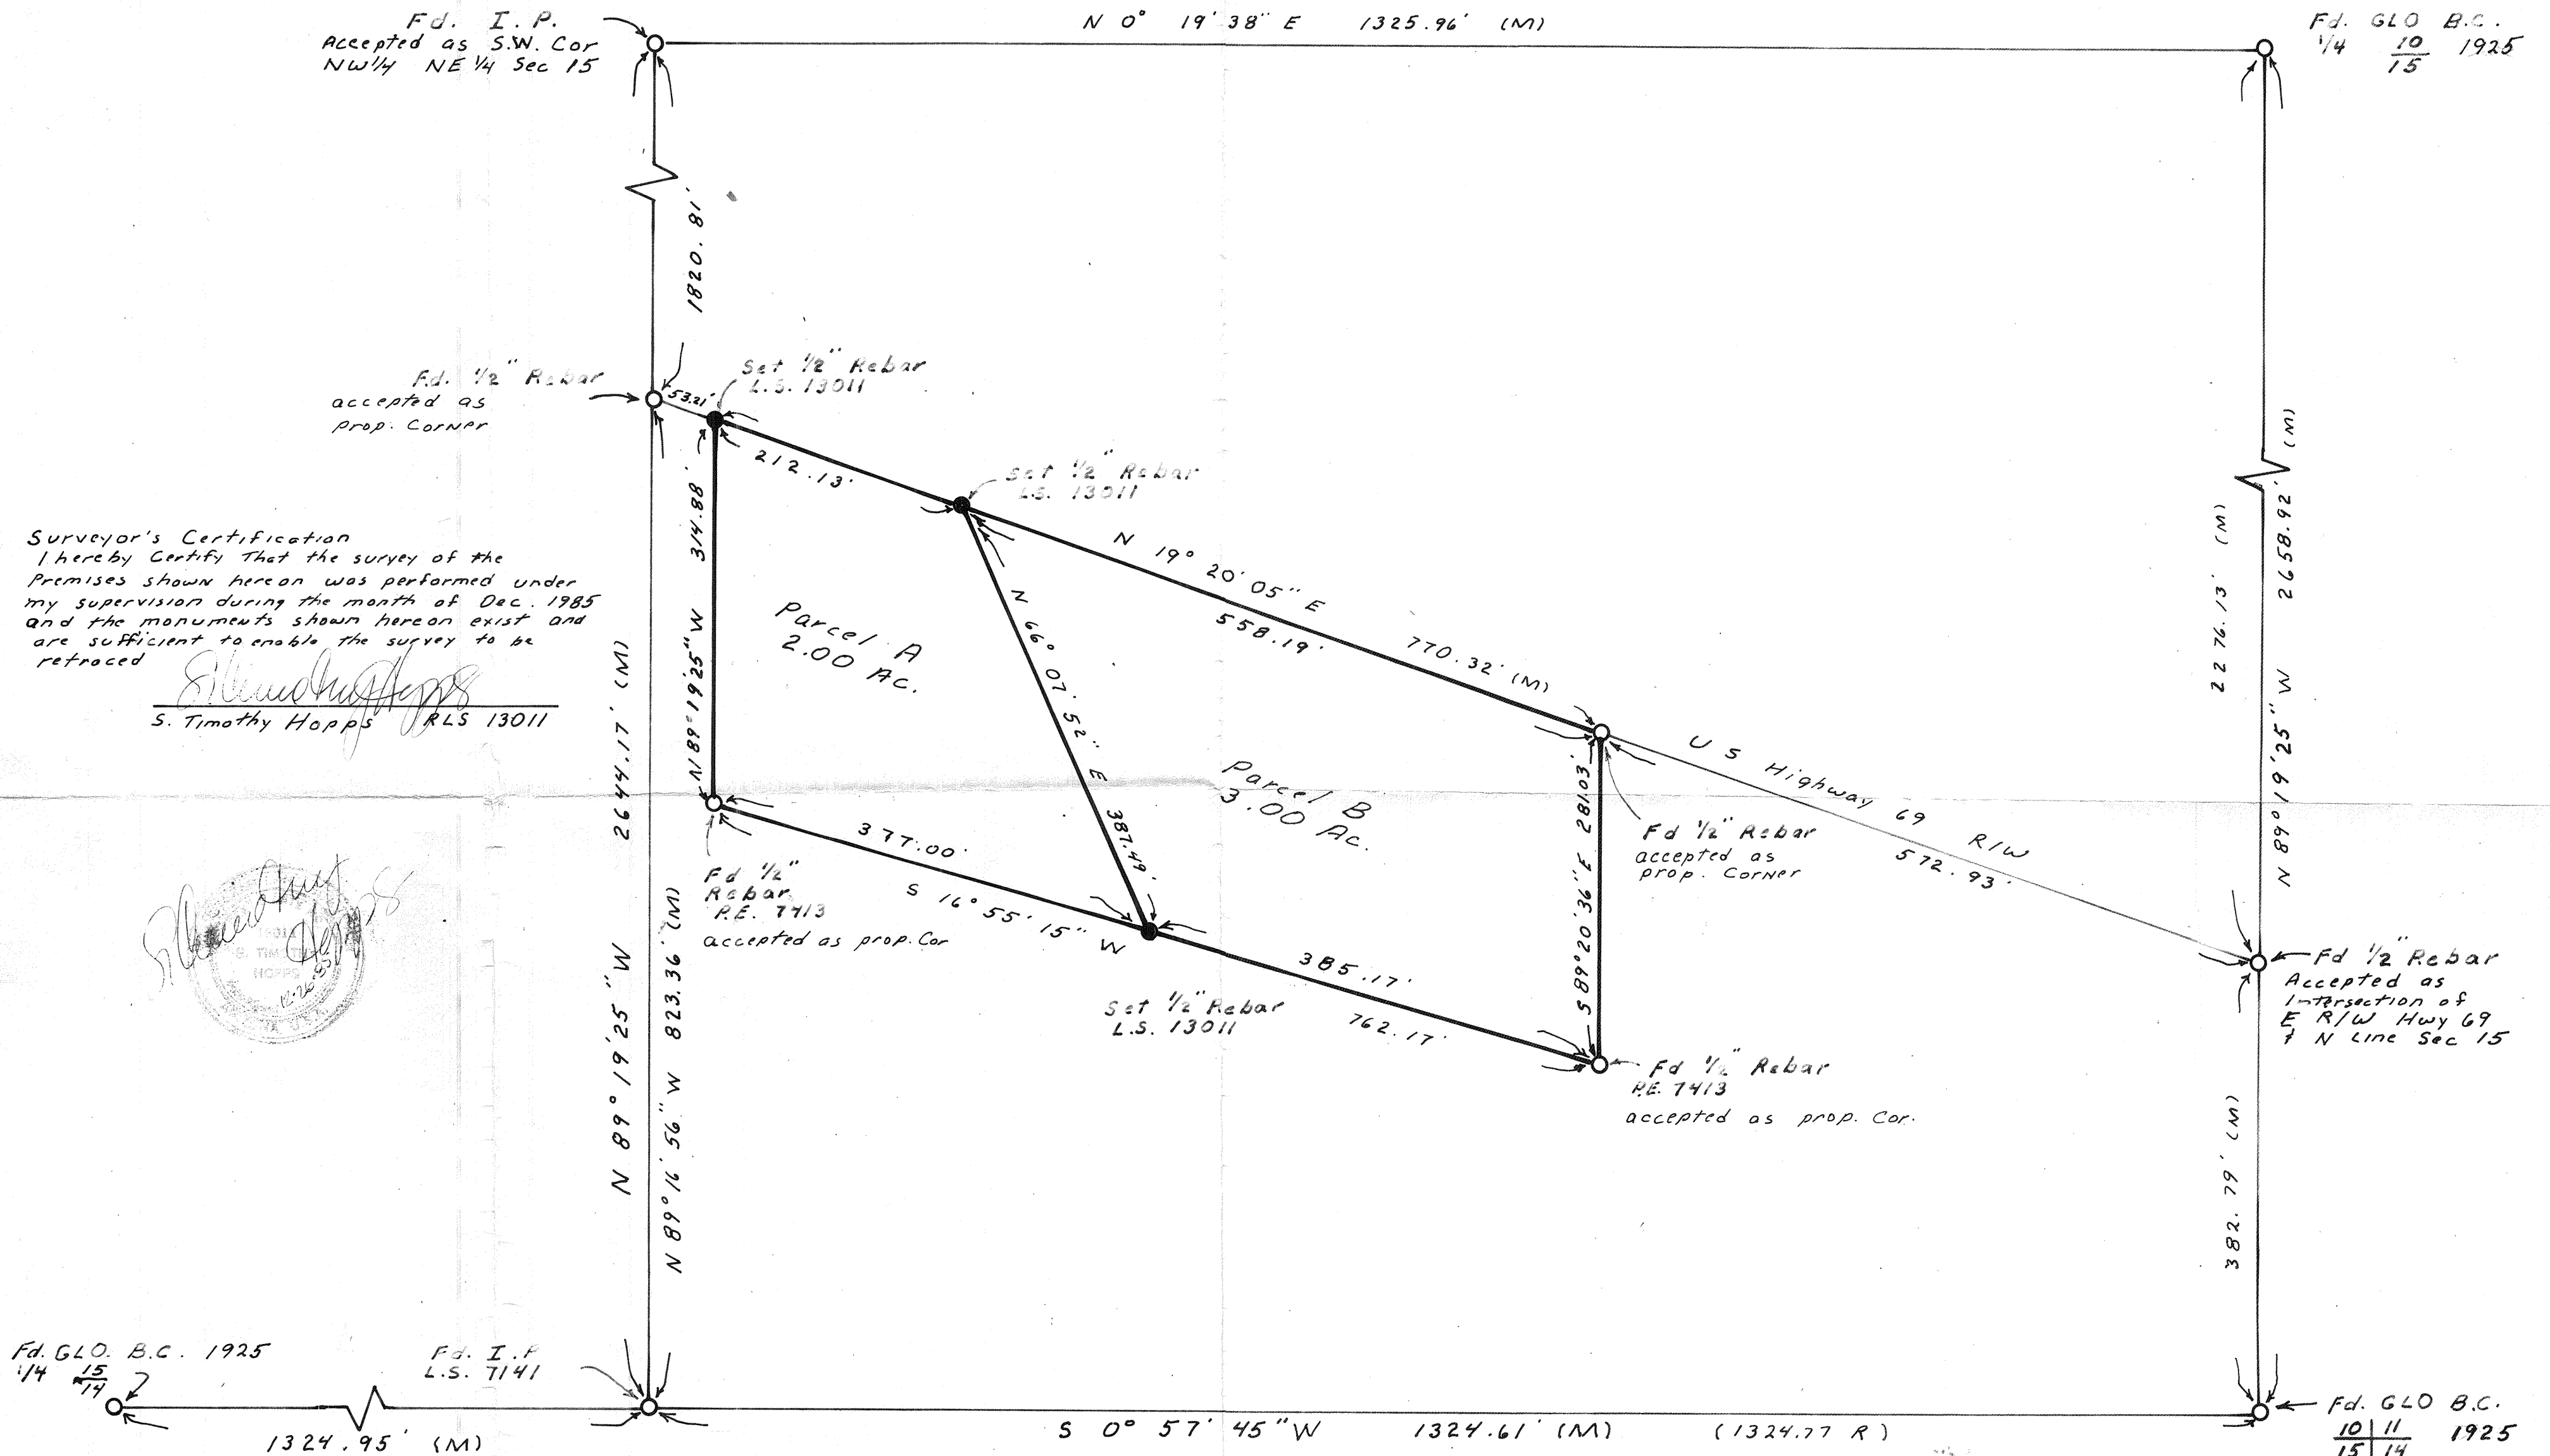

Surveyor's Certification
I hereby Certify that the survey of the
Premises shown hereon was performed under
my supervision during the month of Dec. 1985
and the monuments shown hereon exist and
are sufficient to enable the survey to be
retraced

S. Timothy Hopps
S. Timothy Hopps RLS 13011

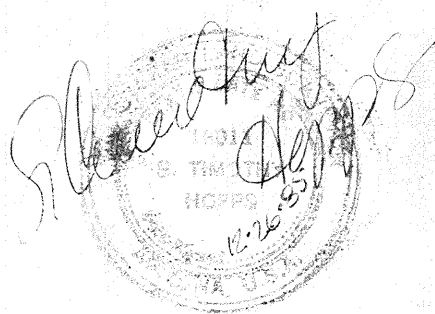

SCALE
1" = 100'

SURVEYOR'S NOTES

Basis of Bearings:
East line of Sec 15 S 0° 57' 45" W as recorded Y.C.R. book 1293 Page 353

- Monuments found as noted
- Monuments set this survey

HYDROLOGY CONSULTANTS
Rt 5 BOX 910 778-4585
PRESCOTT, ARIZONA