

FOR BILLY HAROLD JOHNSON ESTATE

TOTAL AREA
8.373 ACRES

LEGEND

- 1/2" REINFORCEMENT ROD SET THIS SURVEY WITH PLASTIC CAP STAMPED "TALBOTTT PLS 3149"
- 1/2" ROD FOUND
- MEANDER POINT
- 1/2" ROD FOUND
- PK NAIL SET THIS SURVEY
- STEEL STAKE OR POST
- STONE OR CONCRETE MONUMENT
- TREE

- BOUNDARY LINE
- OVERHEAD UTILITY EASEMENT
- BOUNDARY LINE EXTENDED
- FENCE

J.O. STOCKTON POND SUBDIVISION
CABINET 2, SLIDE 310
REMAINDER

36.670517 LATITUDE
-85.115589 LONGITUDE

UTILIZING A DUAL FREQUENCY NET.
POINTS FOR A REFERENCE BEARING.
WAS OBTAINED BY CONVENTIONAL
THE 24TH DAY OF APRIL, 2020.

PICTION OF THE SOURCE(S) OF TITLE
EON DOES NOT CERTIFY PROPERTY

IS A 3/8" DIAMETER REINFORCE.
LOW PLASTIC CAP STAMPED
NEW CORNER IS, UNLESS OTHER-
ED WITH SETS OF THREE NEW HACK
E OF SAID TREE.

BOOK 115, PAGE 465, DEED BOOK 115,
GE 706.


ON THE 3RD DAY OF JULY, 2020.
OF TOWN SQUARE OF ALBANY, KY.

SOUTHEAST FROM INTERSECTION OF

STATE OF KENTUCKY
GREGORY H. TALPOTT
3149
LICENSED
PROFESSIONAL
LAND SURVEYOR

ING
PLAT OF SURVEY
FOR
BILLY HAROLD JOHNSON EST.
U.S. 127 TENN. ROAD
ALBANY KENTUCKY 42602
LOCATION
CONCORD COMMUNITY
CLINTON COUNTY, KENTUCKY
BY: OTT
PARCEL NUMBER 37-00-00-082.00

NUM	BEARING	DISTANCE
L1	N79°59'39"E	88.76'
L2	N36°48'45"E	58.36'
L3	N09°03'38"W	44.69'
L4	N16°04'25"E	58.37'
L5	N41°38'07"E	149.55'
L6	N28°58'39"E	103.16'
L7	S10°01'47"W	79.11'
L8	S39°32'49"W	134.54'
L9	S49°22'01"E	61.86'
L10	S83°17'31"E	85.27'
L11	S38°15'44"E	70.93'
L12	N79°52'46"E	43.67'
L13	S78°11'15"E	38.30'
L14	S15°52'05"W	88.26'
L15	S25°40'50"W	85.54'
L16	S58°00'25"W	42.05'
L17	S22°12'18"E	58.95'
L18	N69°53'35"E	56.57'
L19	N03°44'41"W	37.96'
L20	N25°06'38"E	91.19'
L21	N15°04'56"E	69.84'
L22	N08°18'33"E	47.10'
L23	S43°33'22"E	56.91'
L24	S70°48'38"E	84.14'
L25	S82°38'41"E	113.25'
L26	S69°36'58"E	60.11'
L27	S29°29'25"E	99.16'

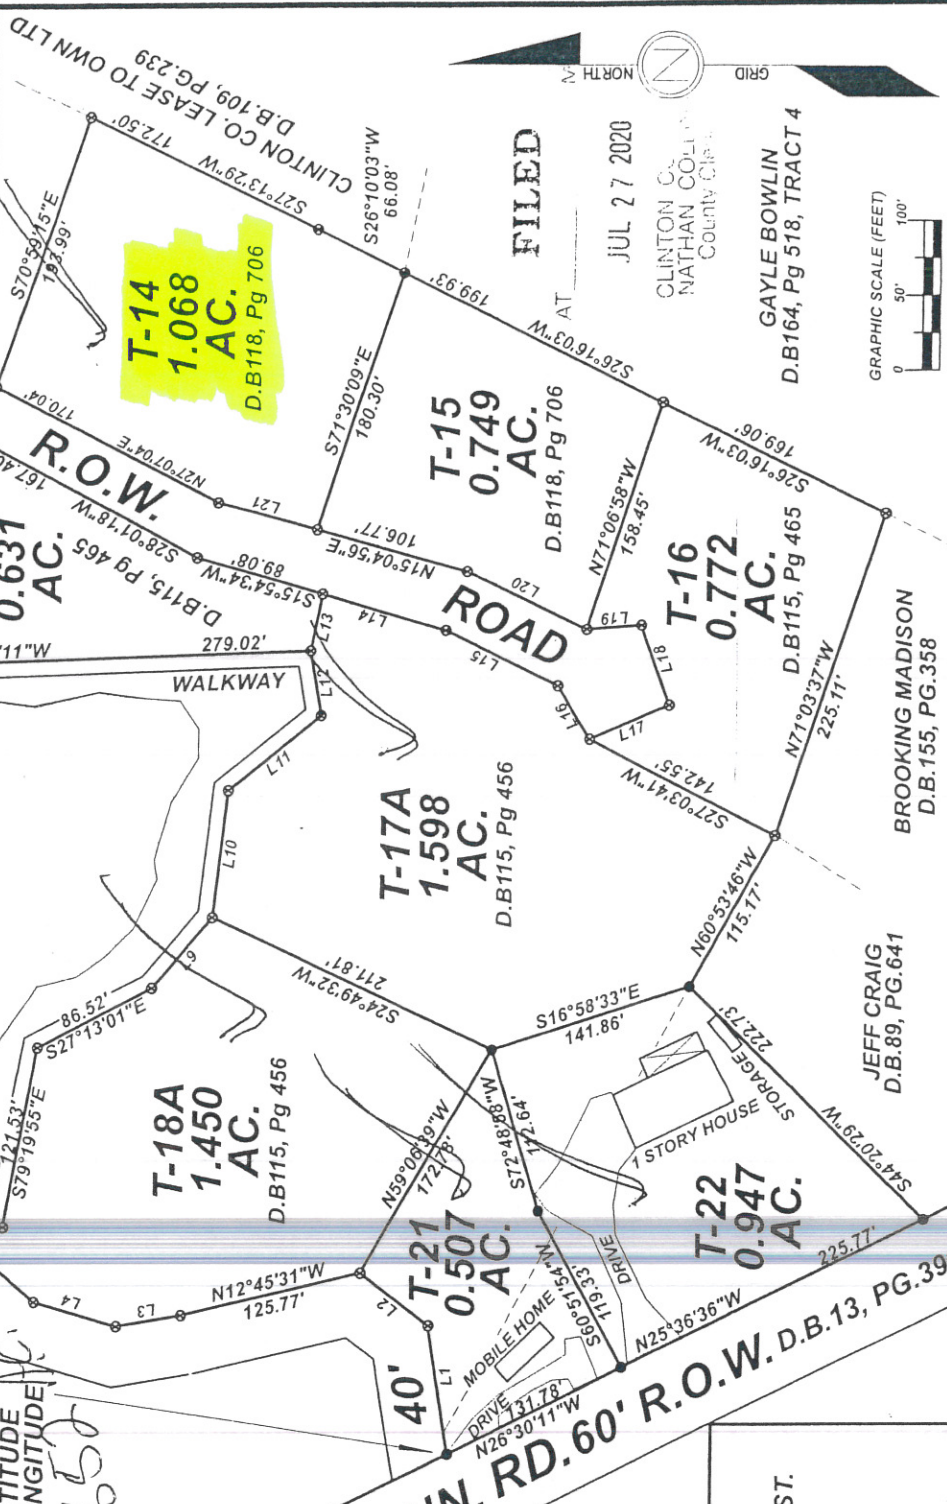

FILED

JUL 27 2020

CLINTON CO.
NATHAN COLLINS
COUNTY CLERK

GAYLE BOWLIN
D.B.164, Pg 518, TRACT 4



Book: 4 Pages: 124-124 (1)

Name: CAB

NATHAN COLLINS

CLINTON COUNTY

7/28/2020 11:54 AM

Kentucky, AC +/-



Boundary

United Country Lakes and Land Realty/Auction



The information contained in this report was obtained from sources believed to be reliable. Big Light Services makes no warranty or representation as to the accuracy or completeness of the information.