


King Land Surveying
P.O. Box 112
Sulphur, Oklahoma 73086
(580)622-2640
CA 2155 (LS) Expires 06/30/2001

PLOT 3 - LOKI DEVELOPMENTS, INC.
(See "ATTACHMENT" for description)

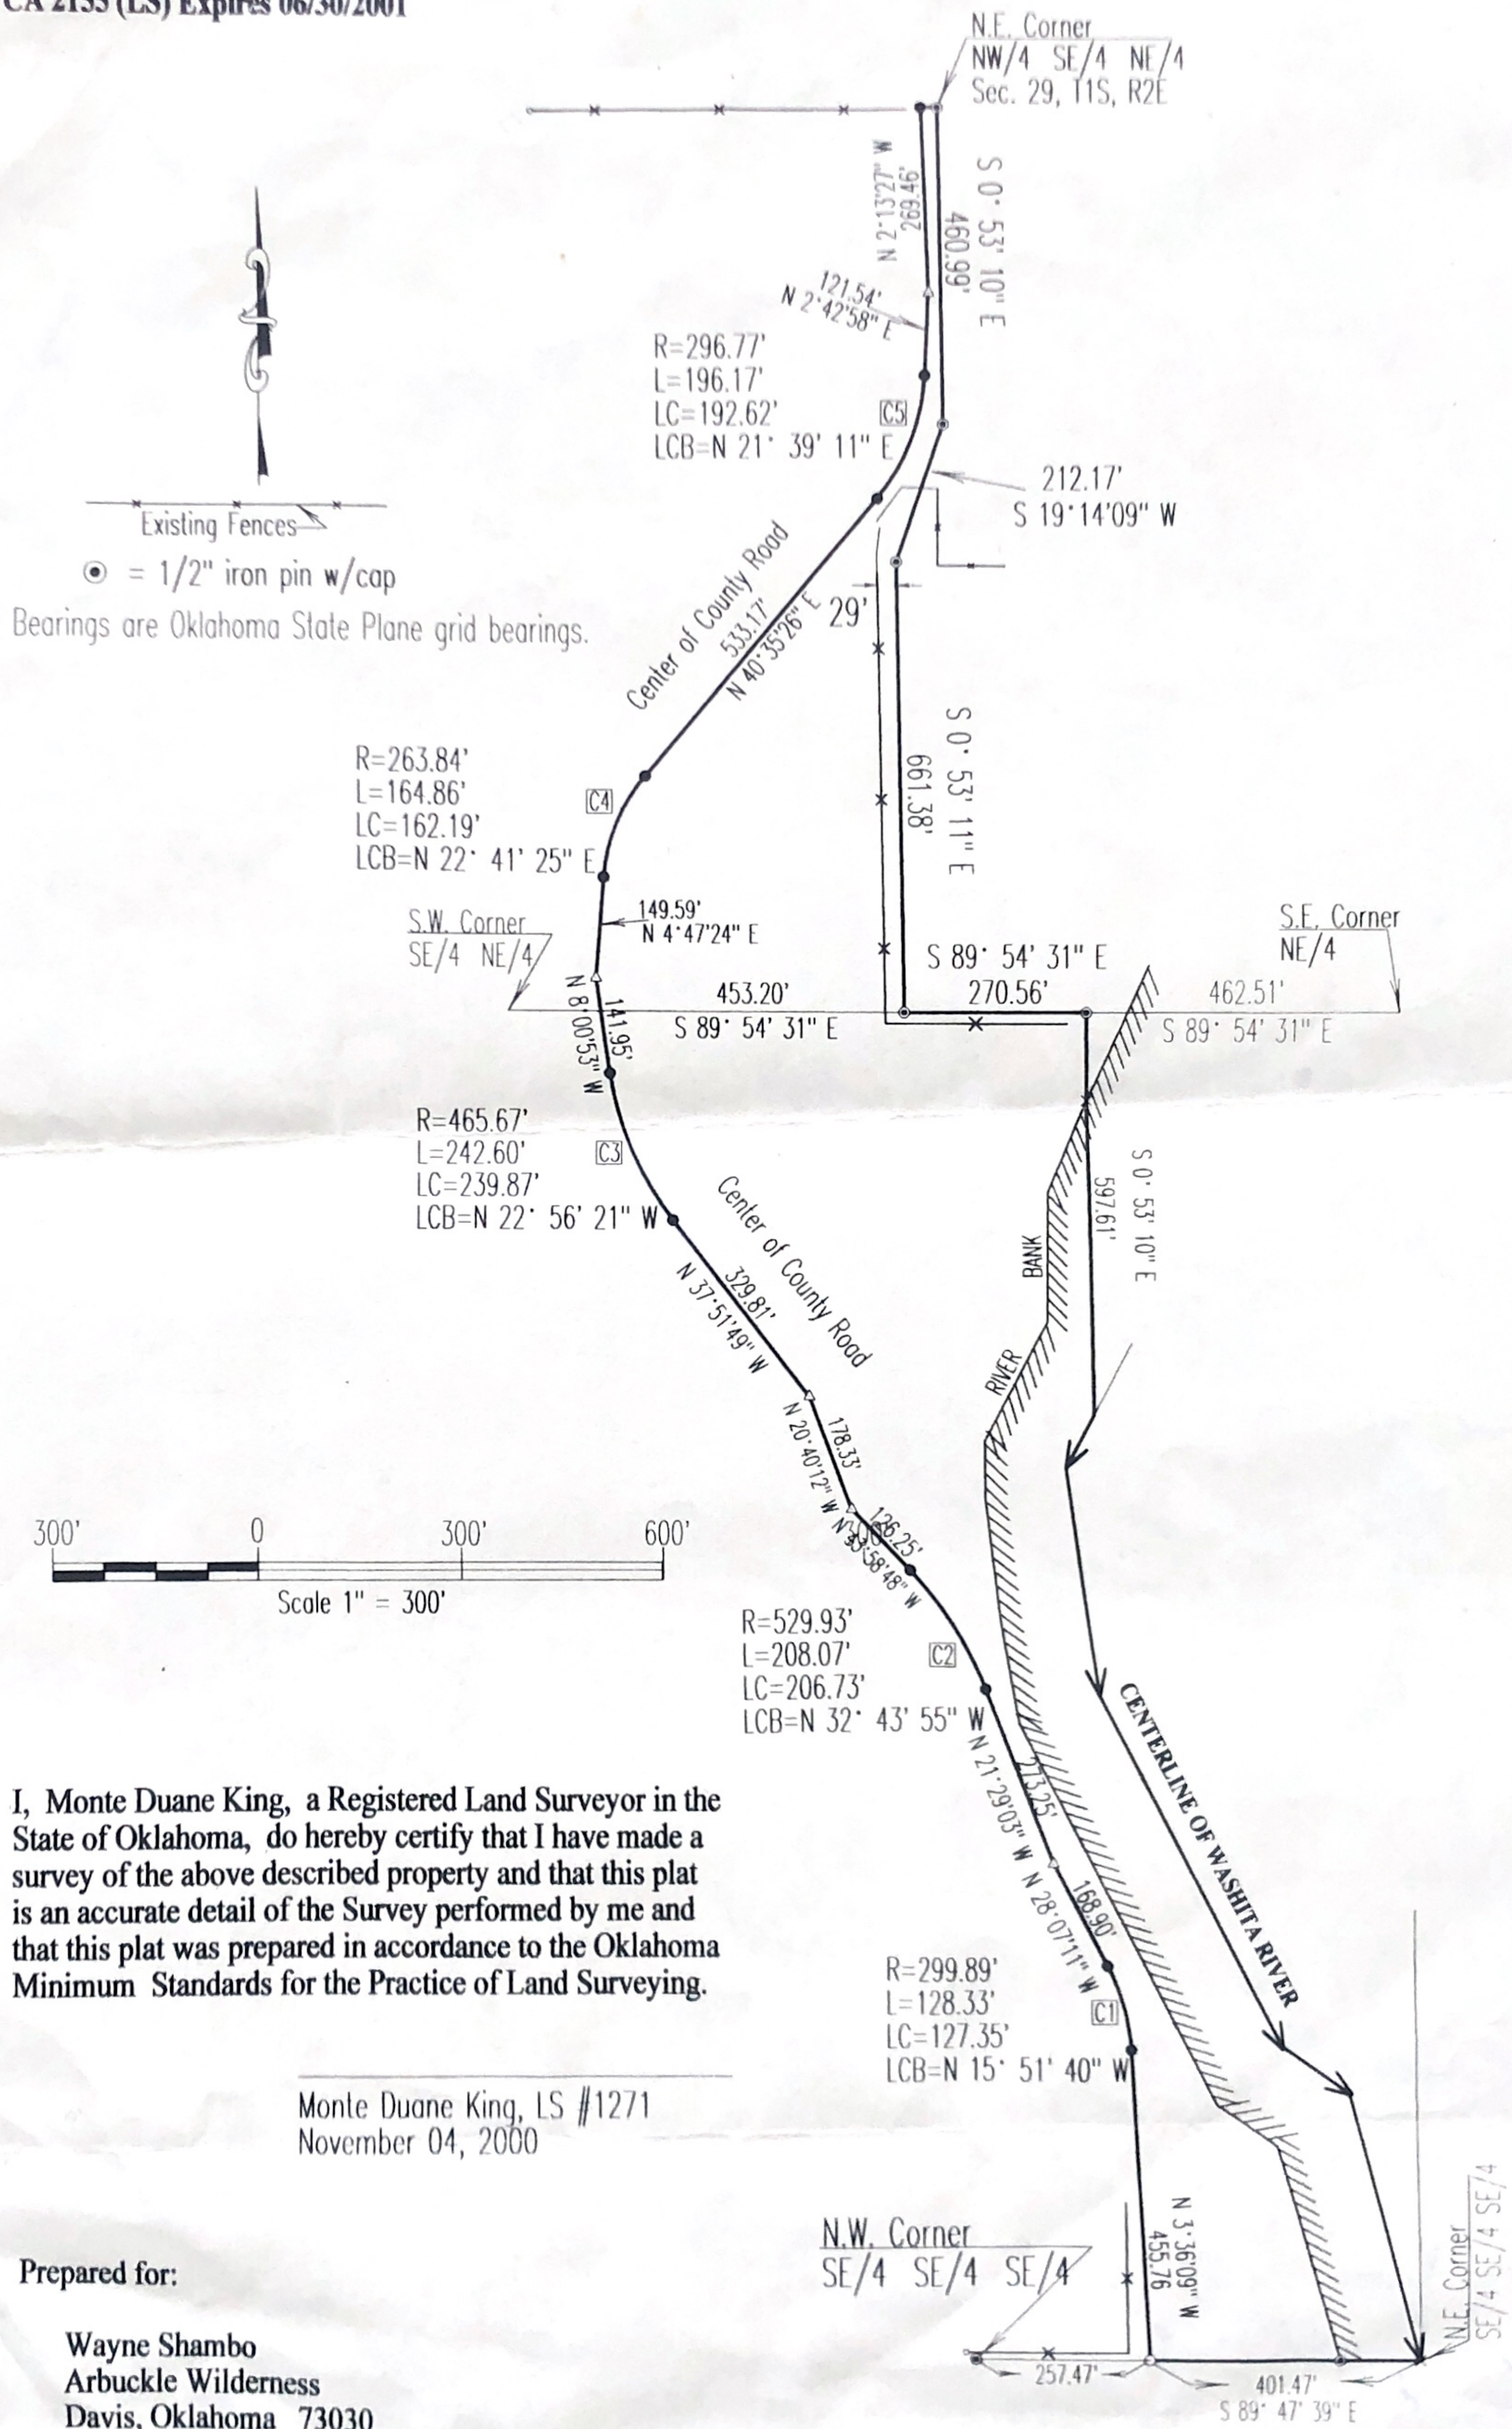


I, Monte Duane King, a Registered Land Surveyor in the State of Oklahoma, do hereby certify that I have made a survey of the above described property and that this plat is an accurate detail of the Survey performed by me and that this plat was prepared in accordance to the Oklahoma Minimum Standards for the Practice of Land Surveying.

Monte Duane King, LS #1271
November 04, 2000

Prepared for:
Wayne Shambo
Arbuckle Wilderness
Davis, Oklahoma 73030

Borrower/Client	Victor E. Garrett		
Property Address	Unassigned		
City	Davis	County	Murray
		State	OK
		Zip Code	73030
Lender	Victor E. Garrett		

(See "ATTACHMENT" for description)

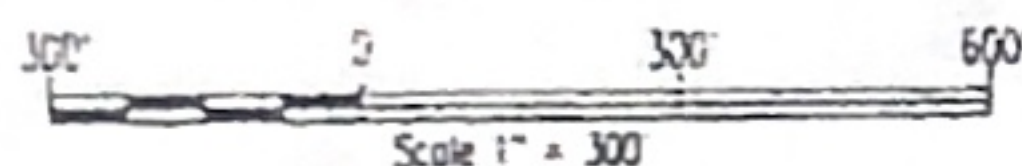

Monte Duane King, LS 11271
November 04, 2000

Prepared for:

Wayne Shamba
Arbuckle Wilderness
Davis, Oklahoma 73030