


FILED
OFFICE OF THE CIRCUIT CLERK
NEWTON COUNTY ARKANSAS

OCT 25 2019


A.M. 1:30 P.M.
BOOK 20 PAGE 119
DONNIE DAVIS

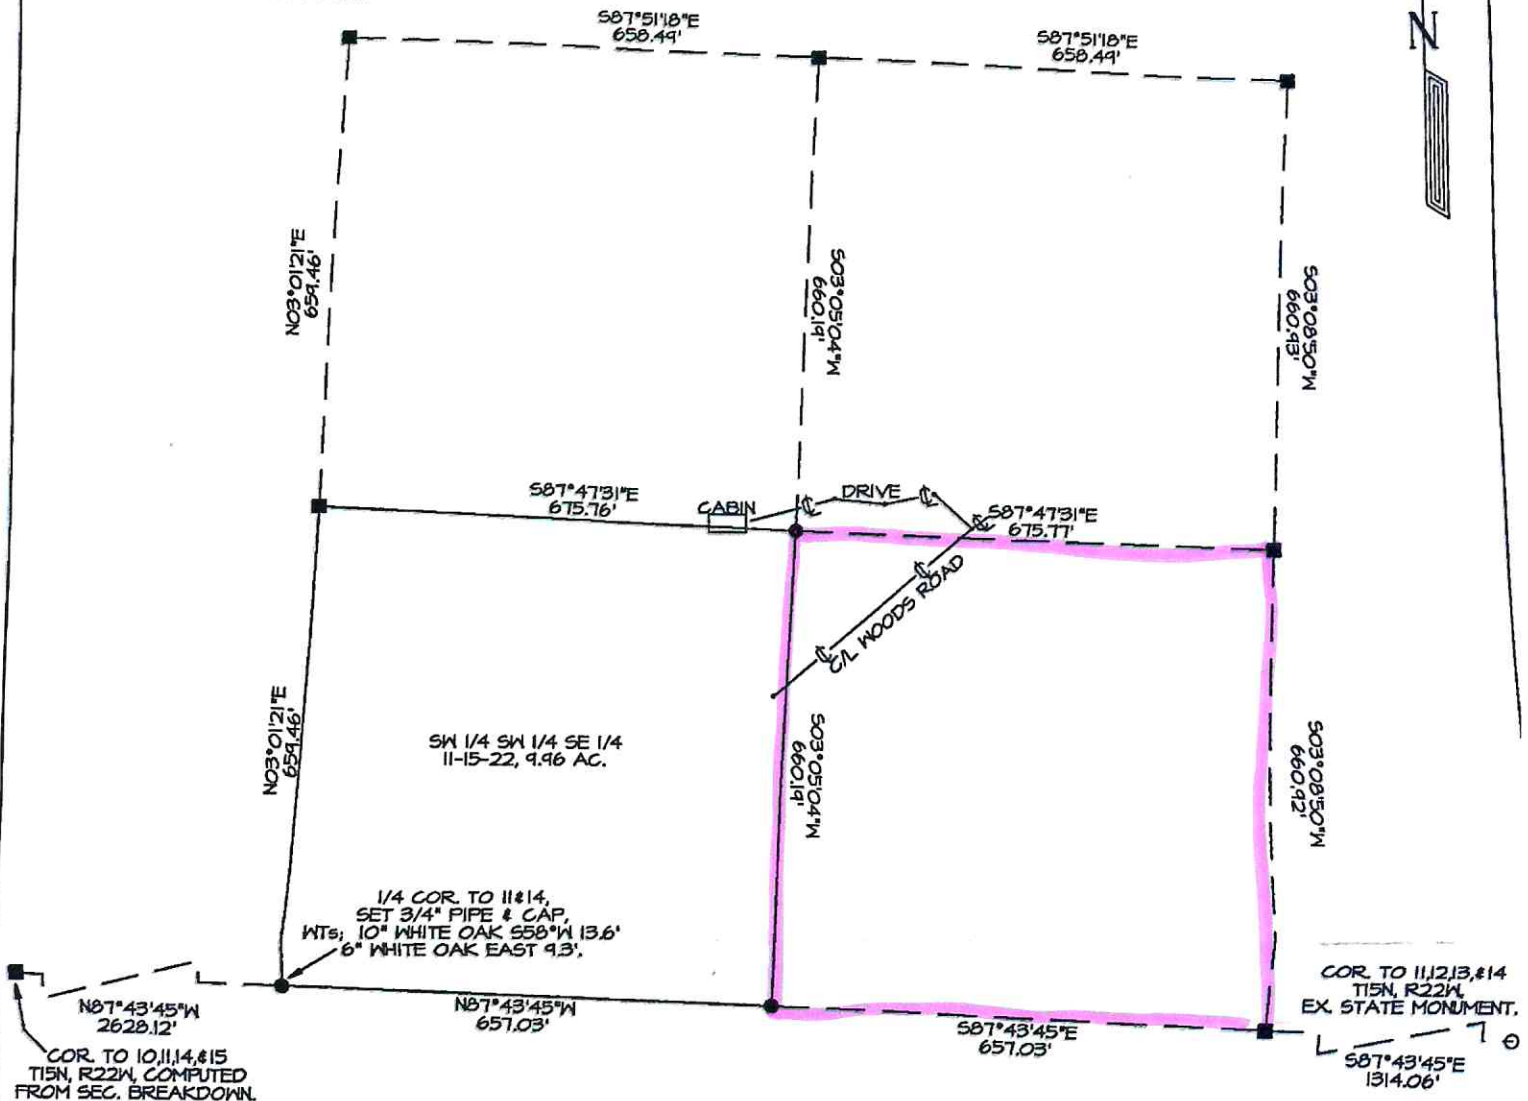


NOTES :
Bearings based on
GRID NORTH
BY GPS OBSERVATIONS.

REFERENCE :
MCCUTCHEON SURVEY
FOR: EDDINGS & DAVIS
DATED: 1-11-02

LEGEND :
○ Found monument,
as noted.
● Set 1/2" pipe
() Record Dimension
■ Computed
△ SET A 1/2" PIPE
W/ALUM. CAP.

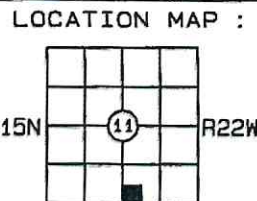

SCALE :
1 : 2400

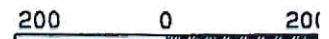

SURVEYOR'S CERTIFICATION

I certify that, under my supervision, the above platted and described property was surveyed and the monuments set as shown, to the best of my knowledge and ability.

