




LA FRUITA ST. (50' R.O.W.) N 40°36'00" E 140.00'

CEDAR STREET (56' R.O.W.)


STANDLEE ST. (50' R.O.W.)

ELM ST. (60' R.O.W.)

LAMAR ST. (60' R.O.W.)

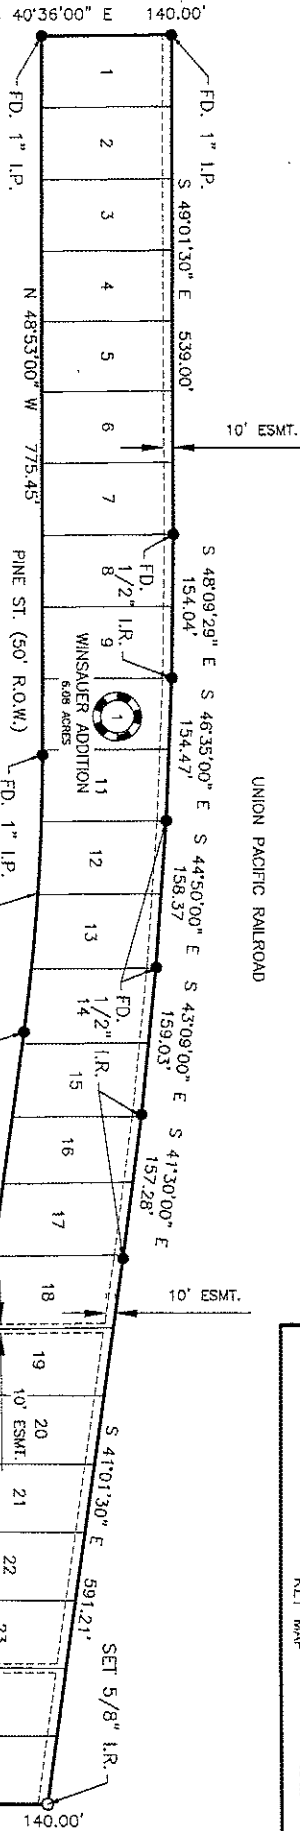

UNION PACIFIC RAILROAD

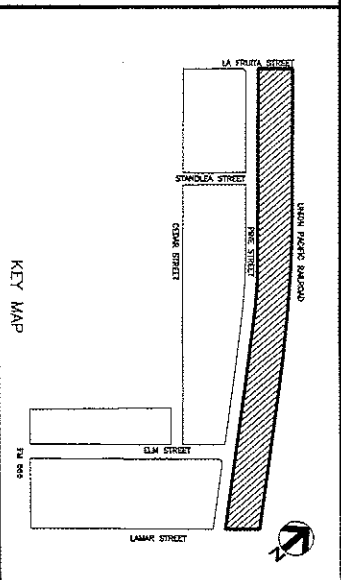

SURVEY OF
BLOCK 1
WINSAUER ADDITION
RECORDED VOLUME-4, PG-82,
MAP RECORDS SAN PATRICIO COUNTY, TEXAS

I, GEORGE RUBALCABA, A REGISTERED PROFESSIONAL
LAND SURVEYOR IN THE STATE OF TEXAS HEREBY STATE
THAT THIS DRAWING REPRESENTS AN ON THE GROUND
SURVEY CONDUCTED UNDER MY DIRECTION.
10302 HERCULES DRIVE
CORPUS CHRISTI, TX. 78410
(361)876-0498

George Rubalcaba
GEORGE RUBALCABA
4229
01/05/21

